


LEGEND

EXISTING NEW/LW DEMO	---
WALLS	
NEW/RELOCATED DOOR	N/P

ISSUE DATES

05-18-2023	LEADERS
	REVIEW

NORTHCHASE CENTER
 14550 TORREY CHASE HOUSTON, TX 77014
 SUITE 610

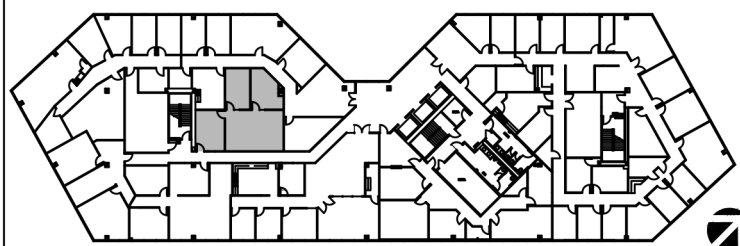

6TH FLOOR
 KEY PLAN

SUITE 610
1,139 NRA

1 FLOOR PLAN
 SCALE: 1/8"=1'-0"

PROJECT:	68-NORTHCHASE CENTER
PLLOT SCALE:	1/8" = 1'-0"
CHECKED BY:	WM
FILE NAME:	68-NORTHCHASE CENTER

SHEET TITLE
EXISTING PLAN

SHEET NUMBER
EX-1

FLOOR PLANS MAY NOT BE TO SCALE AND MAY NOT REFLECT EXISTING CONDITIONS AND SHALL NOT BE RELIED UPON AS SUCH THESE DRAWINGS ARE DESIGN INTENT AND ARE AN EXHIBIT TO THE LEASE