
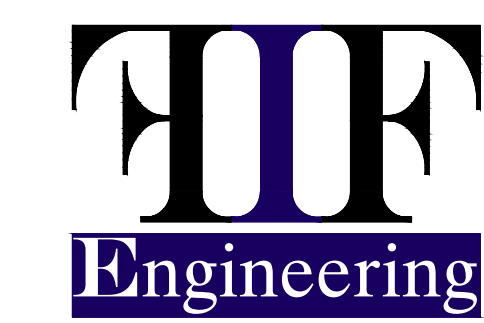
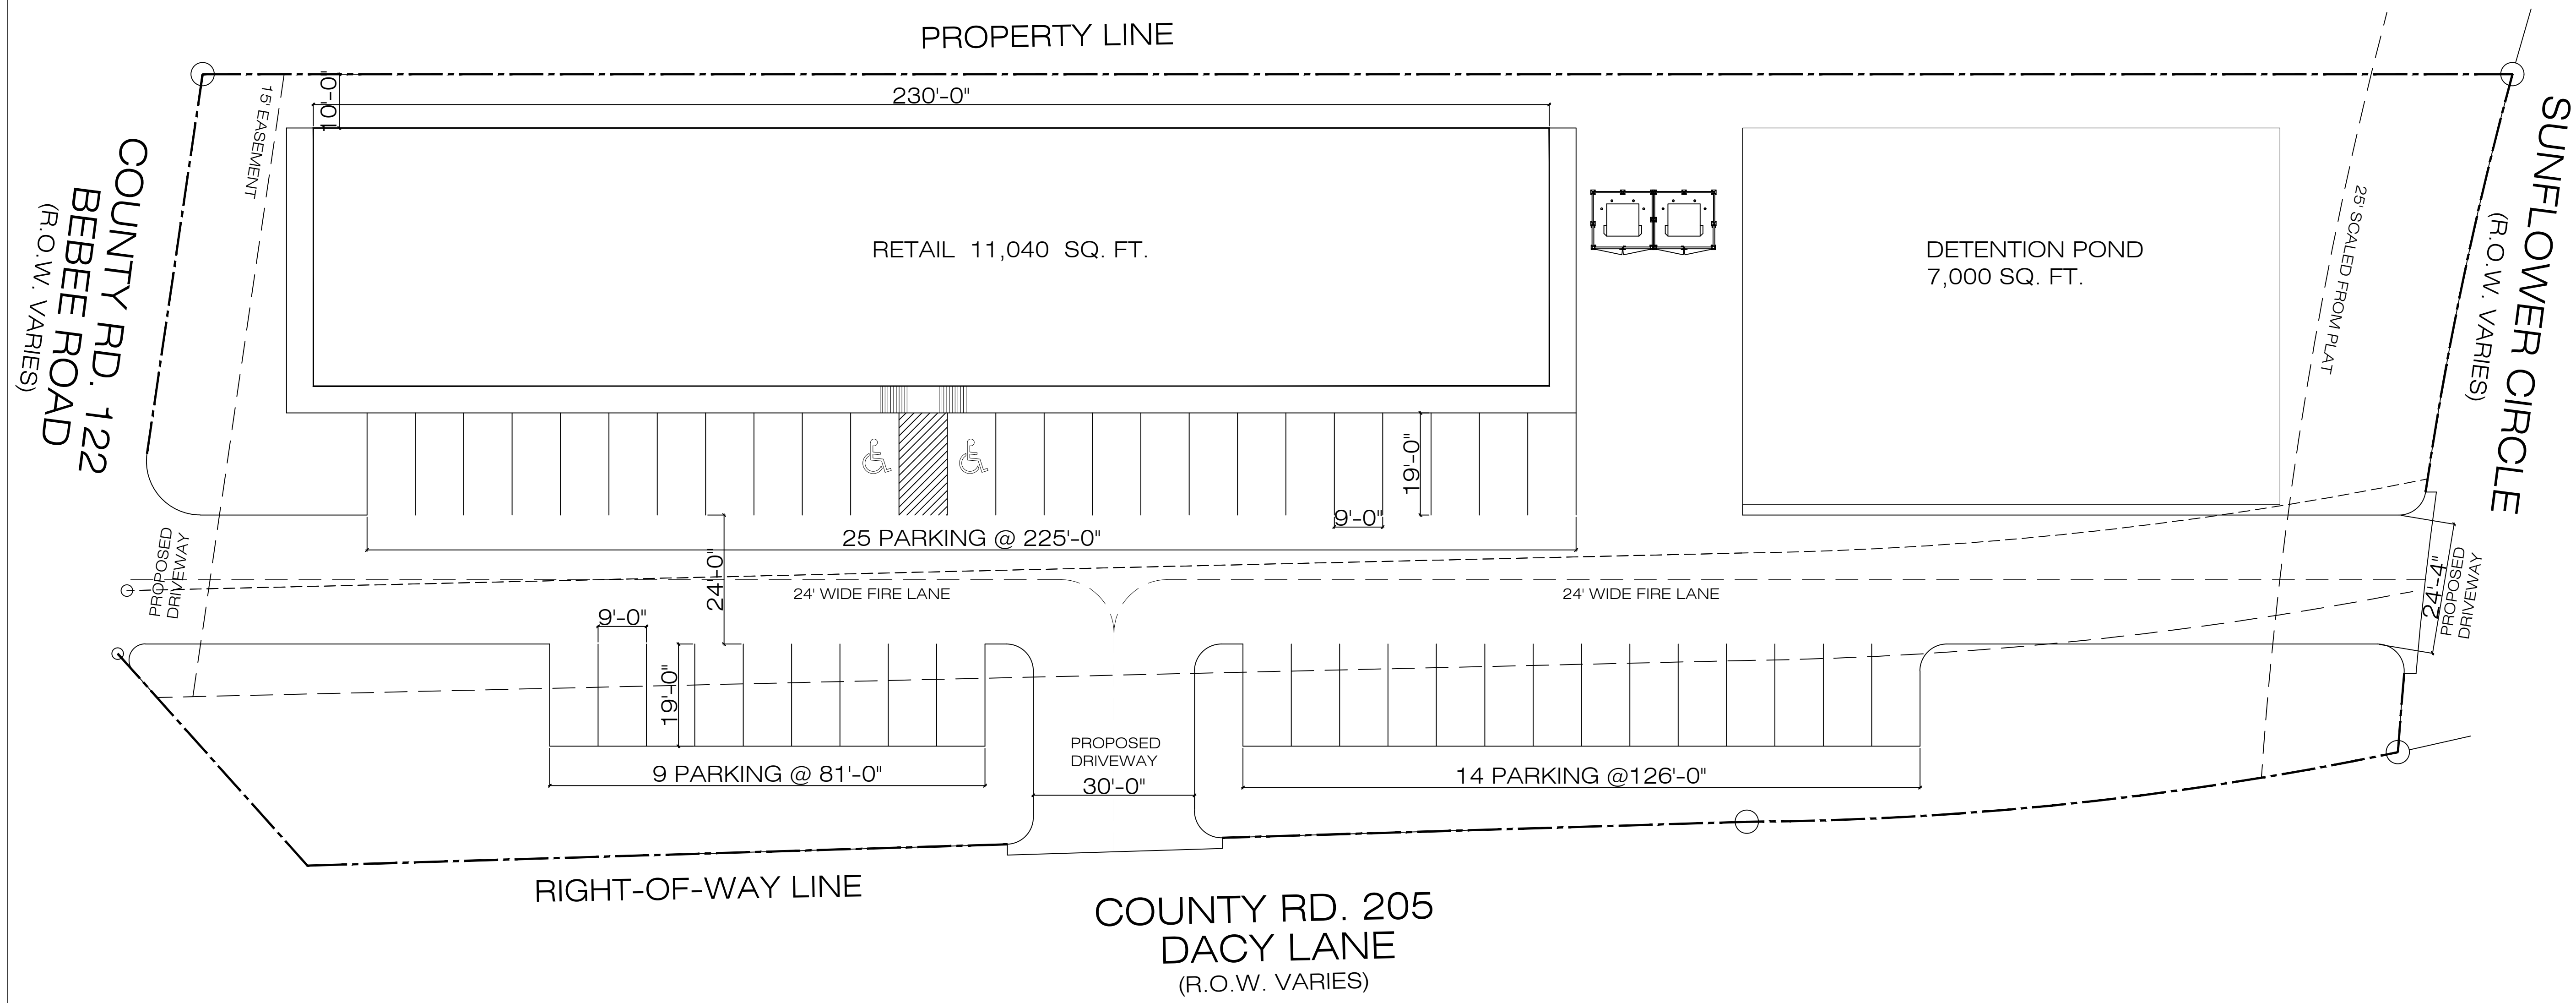


NOTE

*CONTRACTOR IS RESPONSIBLE FOR THE VERIFICATION OF THE EXISTING DRAWINGS.

*CONTRACTOR WILL MAKE SURE OF ALL REQUIRED SPECIAL INSPECTION.

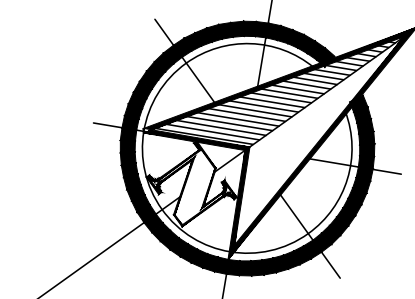

WWW.TIFENGINEERING.COM
1526 Katy Gap Road Suite 804 • Katy, Texas 77494 • PH: 832-341-9726

FIRM#F-17870

CLIENT

PROJECT LOCATION
101 SUNFLOWER CIRCLE
KYLE, TX 78640

PROPOSED SITE PLAN

DRAWN BY:	BV	CHECKED BY:	BUAY
DESIGN BY:	BV	SCALE:	1/16"=1'-0"
DATE: 04/28/2025	REV: 0	SHEET:	A2.00