



LEGEND

EXISTING WALLS	NEW WALLS	LOW WALLS	DEMOLISHED WALLS
NEW RELOCATED DOOR	N/A		

ISSUE DATES



01-30-2023	ISSUE
	REVIEW

11211 KATY FWY
11211 KATY FREEWAY, HOUSTON, TX 77079
SUITE 330

PROJECT:	11211 KATY FWY
PLLOT SCALE:	1/4" = 1'-0"
CHECKED BY:	WM
FILE NAME:	11211 KATY FWY
DRAWN BY:	WM

SHEET TITLE
EXISTING PLAN

SHEET NUMBER
EX-1

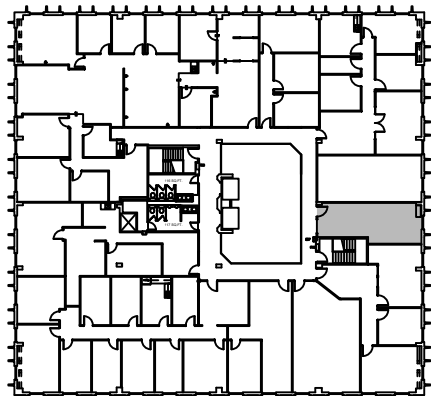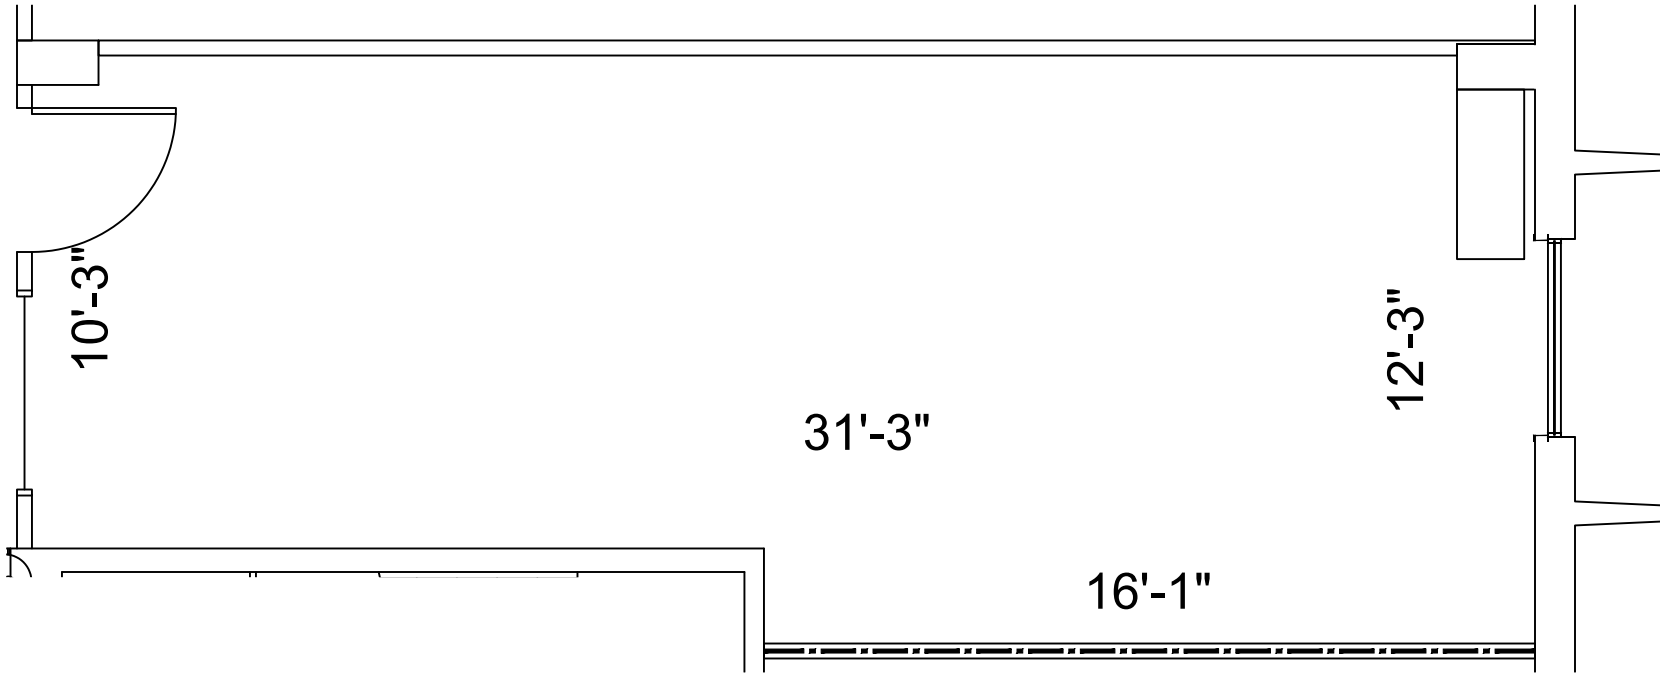

NORTH
3rd FLOOR
KEY PLAN

1 FLOOR PLAN
SCALE: 1/4"=1'-0"

FLOOR PLANS MAY NOT BE TO SCALE AND MAY NOT REFLECT EXISTING CONDITIONS AND SHALL NOT BE RELIED UPON AS SUCH THESE DRAWINGS ARE DESIGN INTENT AND ARE AN EXHIBIT TO THE LEASE