

NEW SCHOOL
CAMPUS

GOODWATER
MONTESSORI SCHOOL

700 STADIUM DRIVE
GEORGETOWN, TEXAS

NOT FOR
CONSTRUCTION

BID SET


Drawing Title:
FLOOR PLAN

Project No.
1616

Date:
12/9/16

Sheet No.

A2.1

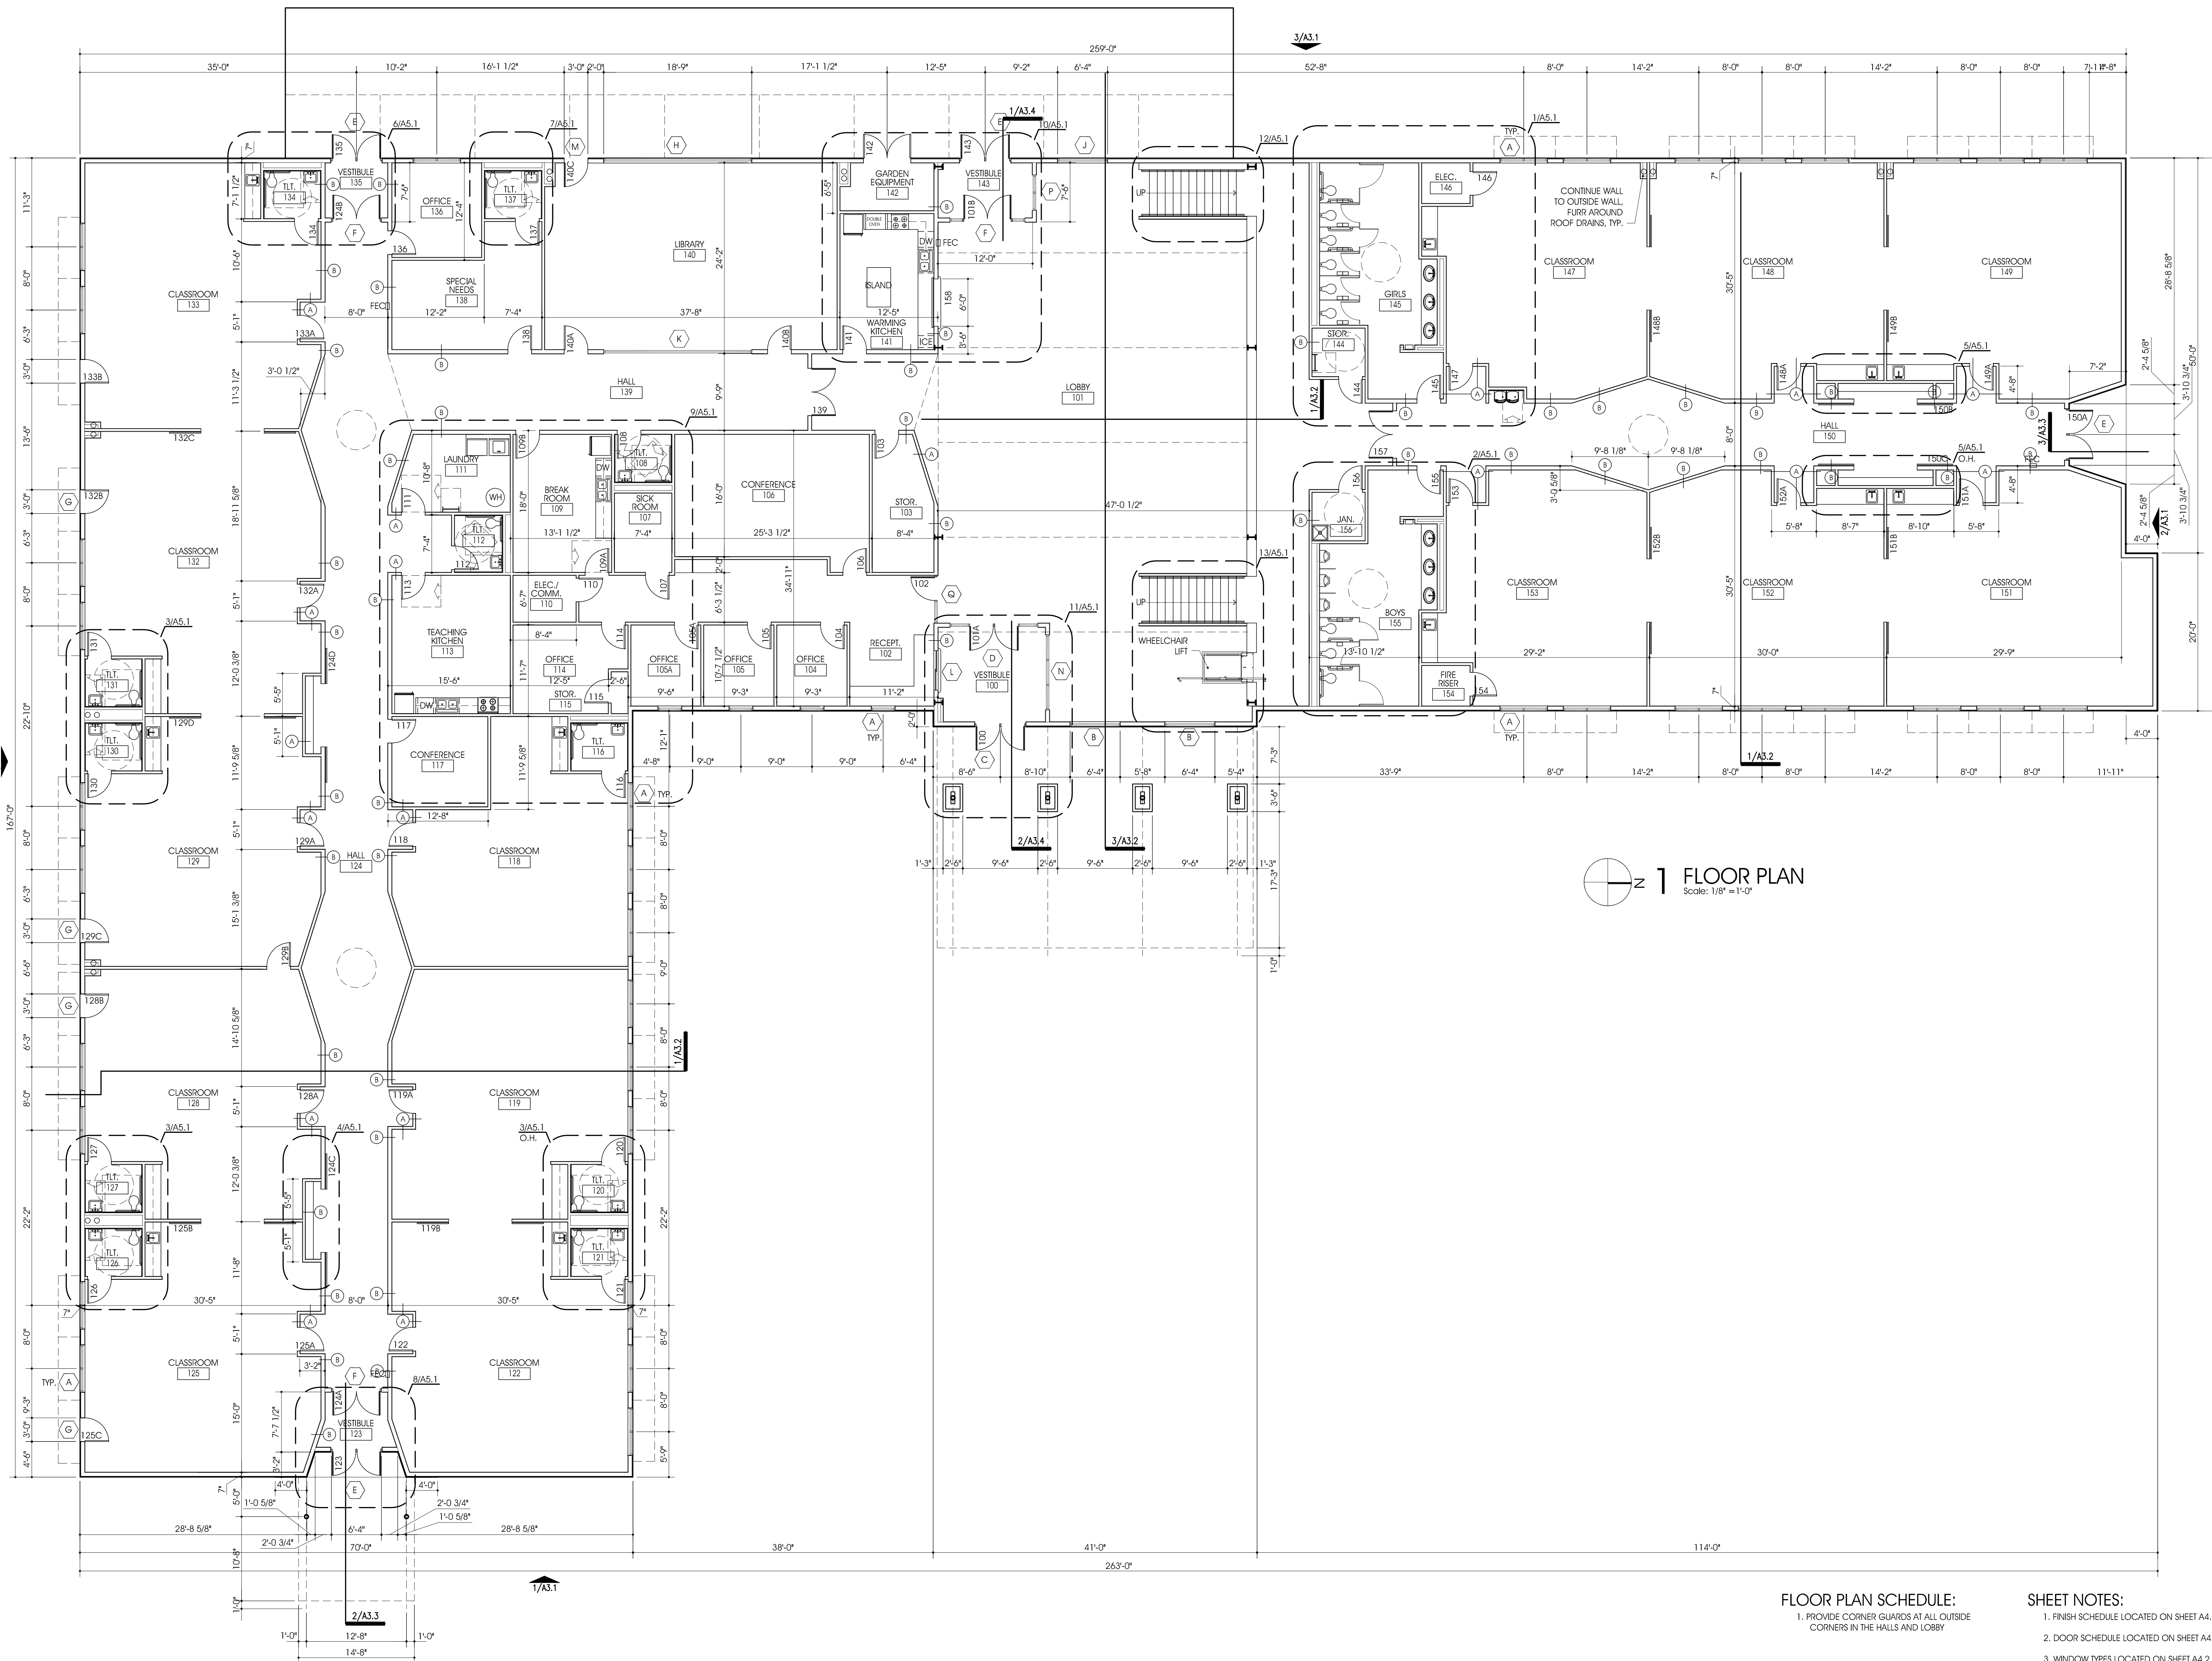

1 FLOOR PLAN
Scale: 1/8" = 1'-0"

FLOOR PLAN SCHEDULE:
1. PROVIDE CORNER GUARDS AT ALL OUTSIDE
CORNERS IN THE HALLS AND LOBBY

SHEET NOTES:
1. FINISH SCHEDULE LOCATED ON SHEET A4.1
2. DOOR SCHEDULE LOCATED ON SHEET A4.2
3. WINDOW TYPES LOCATED ON SHEET A4.2
4. WALL TYPES LOCATED ON SHEET A4.1, WALL
TYPE IS "A" UNLESS NOTED OTHERWISE