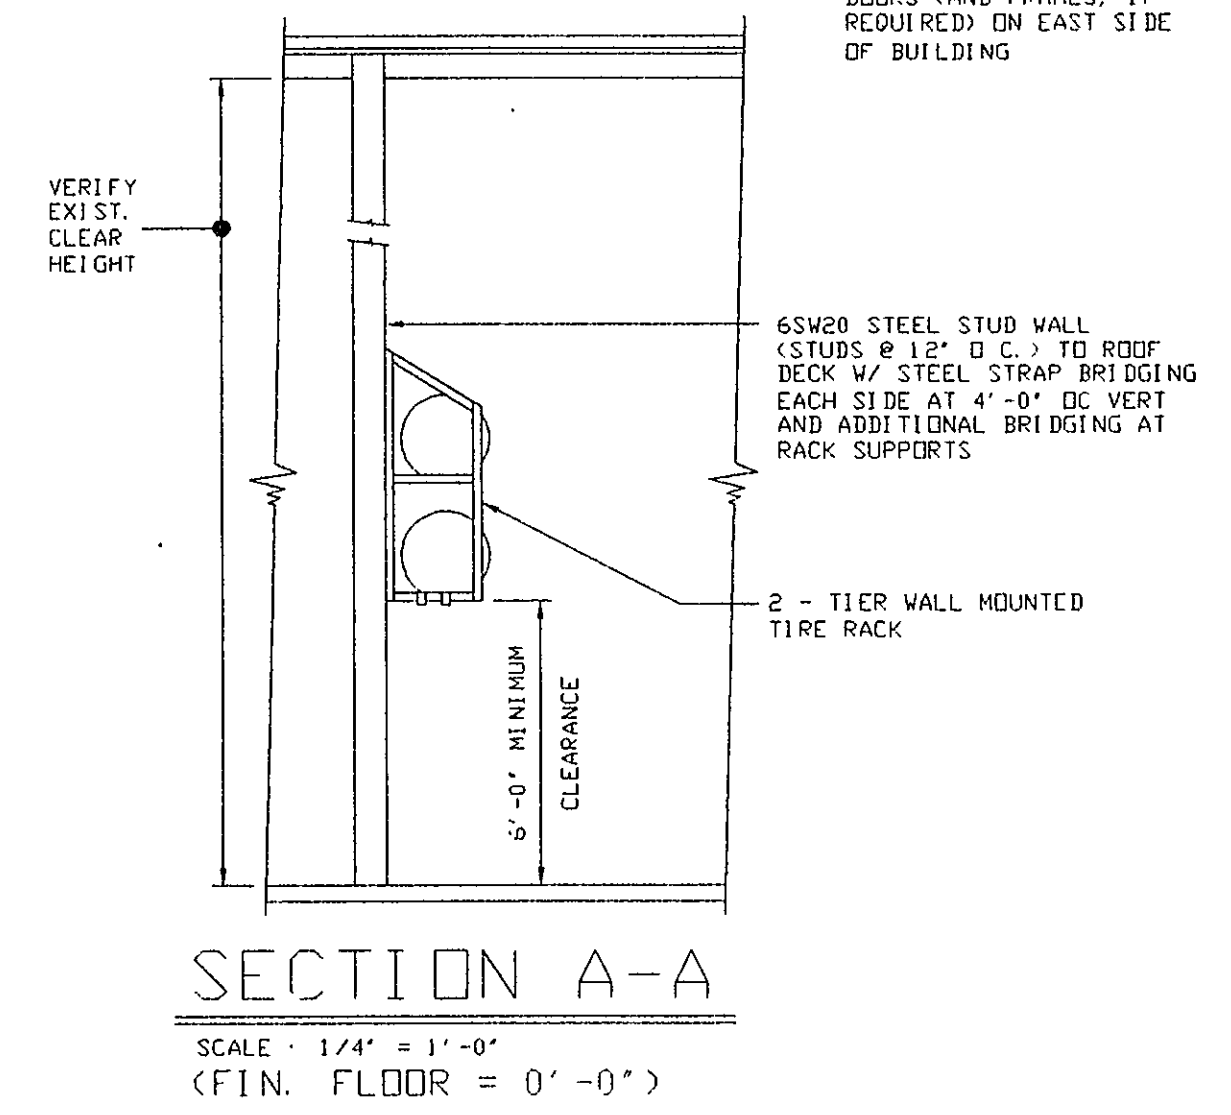
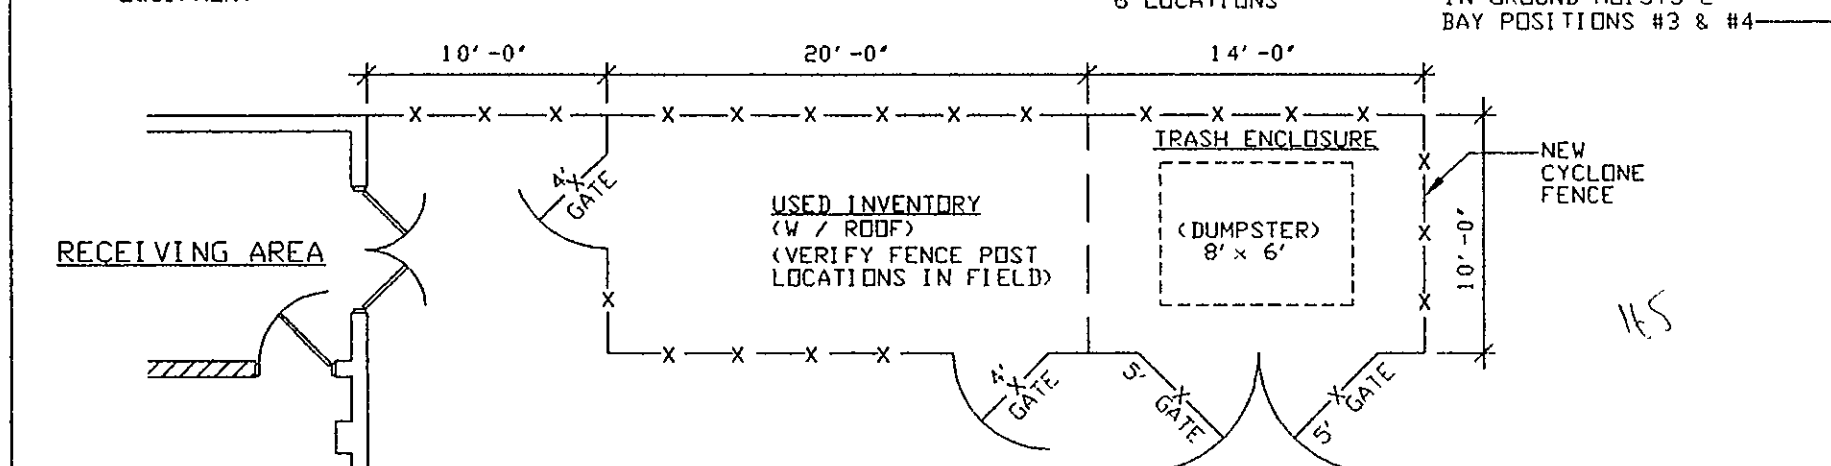
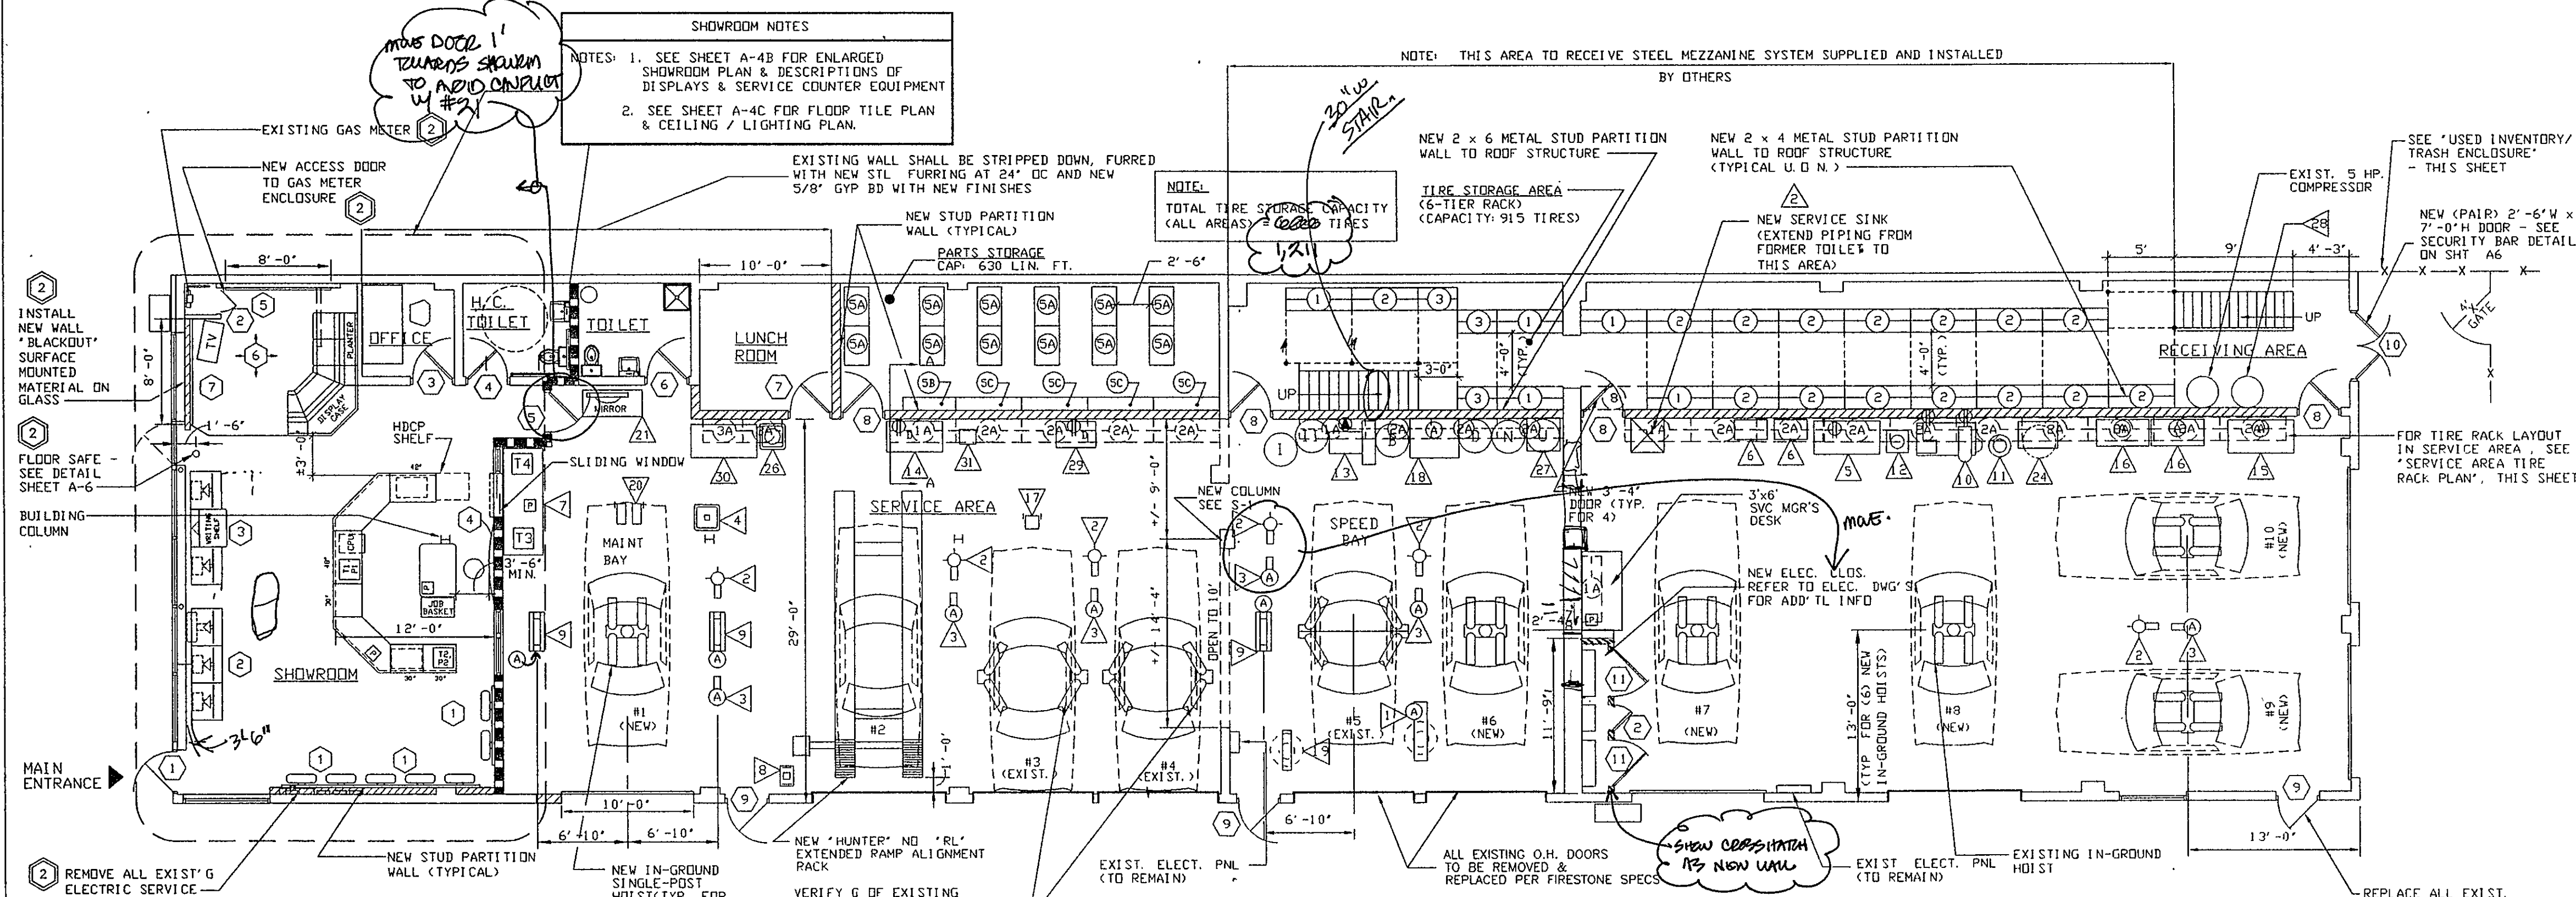


GC TO PROVIDE ENGINEERED SHOP DRAWINGS FOR CONSTRUCTION OF NEW TIRE RACK SUPPORT WALL(S) - WALL DESIGN SHALL BE FOR LOADING INDICATED AND SHALL PROVIDE FOR RESISTANCE OF CONCENTRICALLY LOADED TIRE RACKS

IF NEW ELECTRIC CLOSET EXTENDS TO ROOF DECK, THESE SECTIONS OF RAIL MUST BE COVERED

WALL LEGEND	
	= EXISTING WALL TO REMAIN
	= NEW 1 HOUR FIRE RATED WALL - STL STUDS AT 16" OC WITH 5/8" TYPE "X" GYP BD EACH SIDE WITH FINISH OVER - SEE ARCH PLANS FOR SIZES AND LOCATIONS
	= NEW PARTITION/FURRED WALL - STL STUDS W/ 5/8" GYP BE EACH SIDE WITH NEW FINISH OVER SEE PLANS FOR SIZE AND LOCATION

DOOR SCHEDULE	
	DOOR SYMBOL
REFER TO DOOR AND HARDWARE SPECIFICATIONS SECTION 08710 IN SPECIFICATIONS BOOKLET FOR ALL DOOR SIZES FINISHES AND HARDWARE REQUIREMENTS FOR THE NEW LAYOUT	

SERVICE AREA EQUIPMENT LIST			
TOTALS			
1	48-04-014-4	COATS 40-40SA TIRE CHANGER	
4	48-09-222-5F	O.H. CORDREEL LIGHT	
4	48-10-530-0F	O.H. AIR HOSE REEL	
1	48-09-566-6	LUBRIGUN	
1	48-09-609-3	SERVICE BENCH	
2	48-09-612-3F	BRAKE TOOL STAND	
1	(VERIFY)	SERVICE AREA WORK STATION(3' X 8' SHOWN)	
1	48-26-230-9	BATTERY CHARGER	
3	TE 48-09-365-5	TIRE RIG	
1	48-34-029-6	AMMCO BRAKE SHOP	
1	48-34-112-8F	BRAKE BLEEDER	
1	48-34-054-7F	BRAKE ASSEMBLY WASHER	
1	48-36-258-2F	COATS 1050 ELECTRONIC WHEEL BALANCER	
1		ALIGNMENT MACHINE	
1	48-09-531-3	WORK BENCH TANK(WASTE OIL)	
2	(BY KENDALL)	OIL STORAGE TANK(BULK OIL)	
		{ 1 - 5W30 OIL	
		{ 1 - 10W40 OIL	
1	48-29-461-8-F	O.H. HVY DUTY CORD REEL(VERIFY LOCATION IN FIELD)	
1	48-04-028-4	CP/COATS 5060E(RIM CLAMP) TIRE CHANGER (ELECTRIC OPERATED)	
1	(VERIFY)	FLAT REPAIR STATION	
1	(BY KENDALL)	OIL REELS	
1	TE 48-09-366-3	MAINTENANCE RIG	
1	48-14-607-4F	BATTERY RACK	
1	48-26-429-8	EYE WASH	
1	48-22-600-0	"OCTOSORB"(EMERG. SPILL KIT/CONTAINMENT CTR.)	
1	(VERIFY)	USED ANTI-FREEZE TANK	
1	48-09-568-2	WASTE OIL RECEPTOR	
1	(VERIFY)	USED TIRE CART	
1	(VERIFY)	(1) 7 1/2 HP COMPRESSOR (VERTICAL)	
1	(VERIFY)	MOBILE AUTO DIAGNOSTIC MACHINE	
1	(VERIFY)	MAINTENANCE PARTS RACK	
1	48-29-178-3	BEAR "A.R.B.S.T." ELECTRICAL SYSTEM TESTER	

STORAGE AREA TIRE RACKS/SMALL PARTS RACKS			
TOTALS		2-TIER TIRE RACKS - SINGLE ENTRY	
4 ✓	(1A)	(VERIFY) 5'-0" STARTER	
22 16 ✓	(2A)	(VERIFY) 5'-0" ADD-ON	
22 ✓	(3A)	(VERIFY) 3'-0" ADD-ON	
LEGEND			
⊖	DUPLX CONVENIENCE OUTLET		
▶	TELEPHONE OUTLET		
①	208 OR 230V ELECTRICAL OUTLET		
②	AIR OUTLET		
③	WATER OUTLET - 3'-6" ABOVE FLOOR		
⊖	DUPLX CONVENIENCE OUTLET DEDICATED CCT WITH INSULATED, ISOLATED GROUND		
NOTES			
1) ONLY 14" SIZE PASSENGER CAR TIRES ARE TO BE USED FOR DISPLAY.			
2) SEE S-1906 & M-711 EQUIPMENT ORDER FORM FOR A COMPLETE LISTING OF EQUIPMENT REQUIRED.			
3) SERVICES OF A FIRESTONE STORE DISPLAY SUPERVISOR SHOULD BE USED IN SETTING UP THIS STORE, CONTACT YOUR DISTRICT MANAGER.			
TOTALS		6-TIER TIRE RACKS - SINGLE ENTRY	
5	(1)	48-14-529-9 5'-0" STARTER	
14	(2)	48-14-532-9 5'-0" ADD-ON	
4	(3)	48-14-533-7 3'-0" ADD-ON	
1	(8)	(VERIFY) 5'-0" PASSAGE BELOW ONLY	
7-TIER MDSE. & PARTS RACK			
	(5A)	(VERIFY) 2'-0" X 3'-0"	
	(5B)	(VERIFY) 2'-0" X 3'-0" X FLAKEBOARD	
	(5C)	(VERIFY) 1'-0" X 4'-0"	
	(5D)	(VERIFY) 1'-0" X 4'-0" X FLAKEBOARD	
	(5E)	(VERIFY) 1'-0" X 5'-0"	
	(5F)	(VERIFY) 1'-0" X 5'-0" X FLAKEBOARD	
6-TIER TIRE RACKS - DOUBLE ENTRY			
	(4)	48-14-629-5 5'-0" STARTER	
	(6)	48-14-632-5 5'-0" ADD-ON	
	(7)	48-14-633-3 3'-0" ADD-ON	

DISPLAY KEY ("A" SHOWROOM)		
ITEM NO	DESCRIPTION	QUANTITY
1	TIRE DISPLAY ("POWER WALL") (QUANTITY = NO OF TIRES = 21)	1
2	SERVICE INFORMATION DISPLAY (FLOOR-MOUNTED) (3 UNITS @ 2'-4"D x 2'-10"W)	1
3	TIRE INFORMATION DISPLAY (FLOOR-MOUNTED) (3 UNITS @ 2'-4"D x 2'-10"W)	1
4	"FIRESTONE" LOGO ON WALL (IDENTITY WALL - 6' WIDE)	1
5	"INDY" WALL (8' WIDE)	1
6	CUSTOMER LOUNGE	1
7	"REASSURANCE" WALL (8'-0" WIDE)	1
8	FLOOR TIRE DISPLAY (3 SECTIONS)	1
9	LIGHT TRUCK TIRE DISPLAY (3 SECTIONS)	1

C.S.D.S. SYMBOL KEY		
T1, P1	= MAIN CONSOLE(T1) W/CPU & PRINTER(P1) NOTE: MONITOR (T1) ON TOP OF COUNTER, CPU & PRINTER(P1) IS BELOW TOP OF SERVICE COUNTER PRINTER(P1) = INVOICE PRINTER	
T2, P2	= P.O.S. REMOTE TERMINAL(T2) W/PRINTER (P2) NOTE: TERMINAL (T2) IS ON TOP OF SERVICE COUNTER, PRINTER (P2) IS BELOW TOP OF SERVICE COUNTER PRINTER (P2) = PLAIN PAPER PRINTER	
T3	= P.O.S. REMOTE TERMINAL (PARTS LOOKUP) (ON TOP OF SERVICE MANAGER'S DESK)	
T4	= "MITCHELL ON DEMAND" (ON TOP OF SERVICE MANAGER'S DESK)	
P	= TELEPHONE LOCATION (ON TOP OF SERVICE COUNTER OR SERVICE MANAGER'S DESK)	
NOTE: PROVIDE CIRCUITING FOR CSDS EQUIPMENT AS FOLLOWS: (ALL 120V, 1PH, 20 A CCT'S)		
1 "T1, P1" CPU-1 CIRCUIT, DEDICATED (ISOLATED, GRD. (QUAD OUTLET))		
2 "T2, P2" - 1 CIRCUIT, (DUPLX OUTLET)		
3 "T3, T4" - 1 CIRCUIT, (QUAD OUTLET)		

SERVICE COUNTERS (FURNISH IN "RE-IMAGE")			
1	48-18-902-4	CASH STARTER UNIT 26"D x 48"L x 42"H	
1	48-18-909-1	CASH COUNTER ADD-ON UNIT 26"D x 42"L x 42"H	
3	48-18-907-5	CASH COUNTER ADD-ON UNIT 26"D x 30"L x 42"H	
2	48-18-905-9	CORNER UNIT	
1	48-18-990-3	ISLAND WORK STATION WITH STOOL (33"D x 48"W)	
1	48-18-988-1	ISLAND WORK STATION WITH STOOL (39"D x 60"W)	
1	48-18-991-1	HANDICAPPED WRITING SHELF	
THIS DRAWING IS THE PROPERTY OF THE BRIDGESTONE/FIRESTONE, INC. REAL ESTATE DEPARTMENT. THIS DRAWING IS LOANED ON THE EXPRESS CONDITION THAT IT IS NOT TO BE USED IN ANY WAY DELETTERIOUS TO THE INTERESTS OF BRIDGESTONE/FIRESTONE, INC. THE ACCEPTANCE OF THIS DRAWING WILL BE CONSIDERED AS AN ACCEPTANCE OF THE FOREGOING CONDITION AND AS ADMISSION OF THE EXCLUSIVE OWNERSHIP IN AND TO THE DRAWING BY THE BRIDGESTONE/FIRESTONE, INC. REAL ESTATE DEPARTMENT.			
SAVE NAME "PL 2049"			

TIRE FLOOR DECAL KEY			
I	= STAGE I (STAGED TIRES FOR NEXT CUSTOMER)		
II	= STAGE II (STAGED TIRES FOR SUCCESSIVE CUSTOMER)		
B	= TO BE BALANCED		
N	= NEW TIRES (NOT MOUNTED OR BALANCED)		
D	= TO BE DISMOUNTED		
U	= USED TIRES (DISMOUNTED, TO BE DISCARDED)		
GENERAL REVISION			
GENERAL REVISION, PER REVIEW BY OPERATIONS			
COLORS APPROVAL			
ZONE MANAGER DATE			
DISTRICT MANAGER DATE			
REVISIONS			
REV.	BY	DATE	REV.
1	JRW	12/6/96	3
2	JPK	1/14/97	4
SEAL			
RICHARD T. BARTLETT ARCHITECT, P.C.			
Architecture and Planning 50 Carough Road Bohemia, New York 11716 Tel: (516) 561-6161 MEMBER OF THE AMERICAN INSTITUTE OF ARCHITECTS			
ISSUED: FEBRUARY 7, 1997			
DRAWN BY: JRW DATE: 11/22/96			
CHECKED BY: PVM DATE: 11/22/96			
APPROVED BY: AAC DATE: 11/22/96			
PROPOSED "FIRESTONE" STORE 139 WEST JERICHO PIKE HUNTINGTON (LONG ISLAND), NEW YORK			
JOB NO. 8272			
STORE PLANNING SHEET A-2			