


112th Avenue Northeast
 Parking

Parking
 114th Avenue Northeast

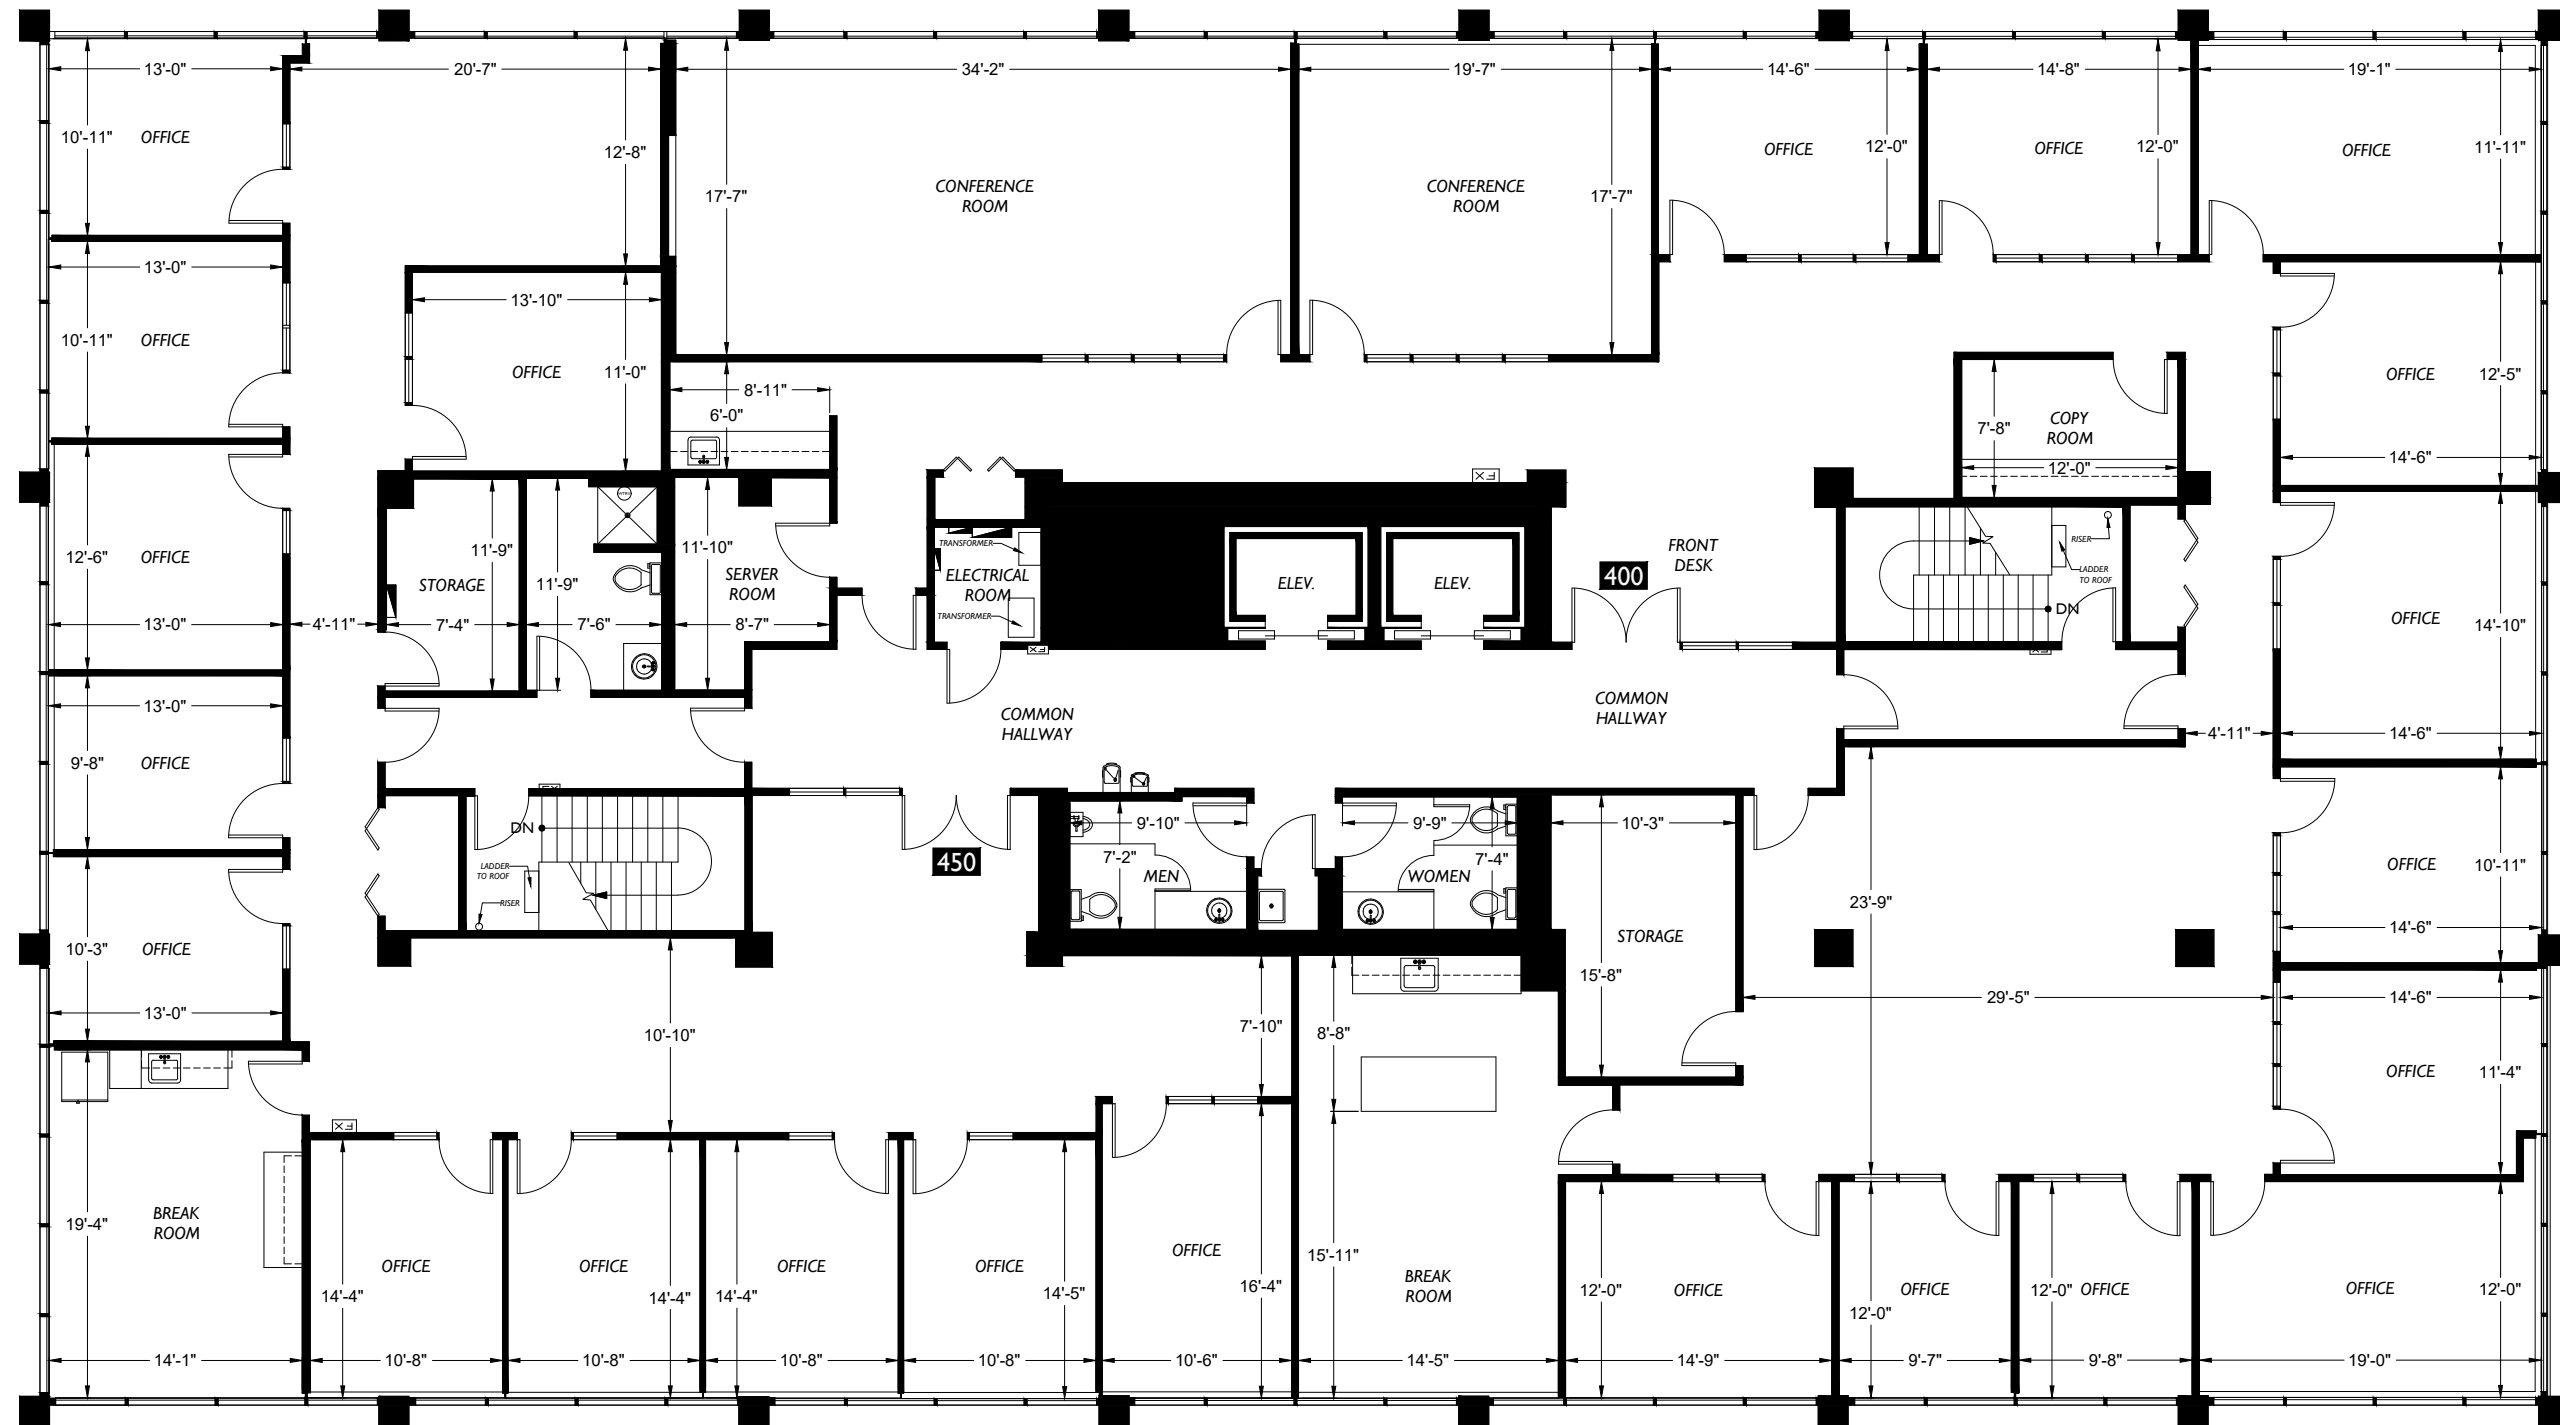

Project: C23-234


Date	Action
01-03-2013	Initial site measure
C23-234	

Client:

Legacy Commercial LLC
 400 112th Ave NE, Ste 230
 Bellevue, WA 230

Site:


Office building
 520 112th Ave NE
 Bellevue, WA 98004

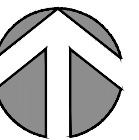

Floor Plan

4

Floor

 

Scale: 3/32" = 1'-0"

Parking

Parking