

© COPYRIGHT 2025 BY MCGINNIS DESIGN GROUP. ALL RIGHTS RESERVED.
NO PART OF THIS PUBLICATION MAY BE REPRODUCED OR TRANSMITTED IN ANY FORM OR BY ANY MEANS, ELECTRONIC OR MECHANICAL, INCLUDING PHOTOCOPYING, RECORDING, OR BY ANY INFORMATION RETRIEVAL SYSTEM, WITHOUT THE PERMISSION OF THE COPYRIGHT OWNER. ANY UNAUTHORIZED USERS WILL BE PROSECUTED TO THE FULLEST EXTENT OF THE LAW INCLUDING ANY LEGAL FEES INCURRED BY THE COPYRIGHT OWNER.

ALL STRUCTURAL ASPECTS OF THESE PLANS TO BE VERIFIED BY BUILDER AND/OR GENERAL CONTRACTOR. MCGINNIS DESIGN GROUP DOES NOT WARRANT THE STRUCTURAL INTEGRITY OF PLANS.

Scott Thomas

Building A

607 S Olive St Arcadia, IN


Build Out

Sheet #C	Cover
Sheet #1	Exterior Elevations
Sheet #2	First Floor Plan
Sheet #3	Roof Plan
Sheet #4	Sections / Details

SQUARE FOOTAGE	
OFFICE 'A'	
FIRST FLOOR	= 962 SF
SECOND FLOOR	= 892 SF
TOTAL	= 1854 SF
OFFICE 'B'	
FIRST FLOOR	= 962 SF
SECOND FLOOR	= 892 SF
TOTAL	= 1854 SF

Scott Thomas
Building A
607 S Olive St Arcadia, IN


Designed For: Direct
Scale: 1/4" = 1'-0"
Date 10.30.25
File Name: thomas.dwg

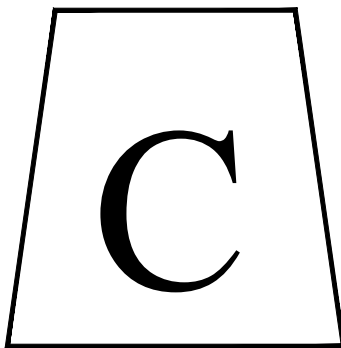

1980 East 116th Street
Suite 120c
Carmel, IN 46032
Nathan - 317.557.3518
Dean - 317.408.8999
www.mcginnisdesigngroup.com

© COPYRIGHT 2025 BY MCGINNIS DESIGN GROUP. ALL RIGHTS RESERVED.
NO PART OF THIS PUBLICATION MAY BE REPRODUCED OR TRANSMITTED IN ANY FORM OR BY ANY MEANS, ELECTRONIC OR MECHANICAL, INCLUDING PHOTOCOPYING, RECORDING, OR BY ANY INFORMATION RETRIEVAL SYSTEM, WITHOUT THE PERMISSION OF THE COPYRIGHT OWNER. ANY UNAUTHORIZED USERS WILL BE PROSECUTED TO THE FULLEST EXTENT OF THE LAW INCLUDING ANY LEGAL FEES INCURRED BY THE COPYRIGHT OWNER.

ALL STRUCTURAL ASPECTS OF THESE PLANS TO BE VERIFIED BY BUILDER AND/OR GENERAL CONTRACTOR. MCGINNIS DESIGN GROUP DOES NOT WARRANT THE STRUCTURAL INTEGRITY OF PLANS.

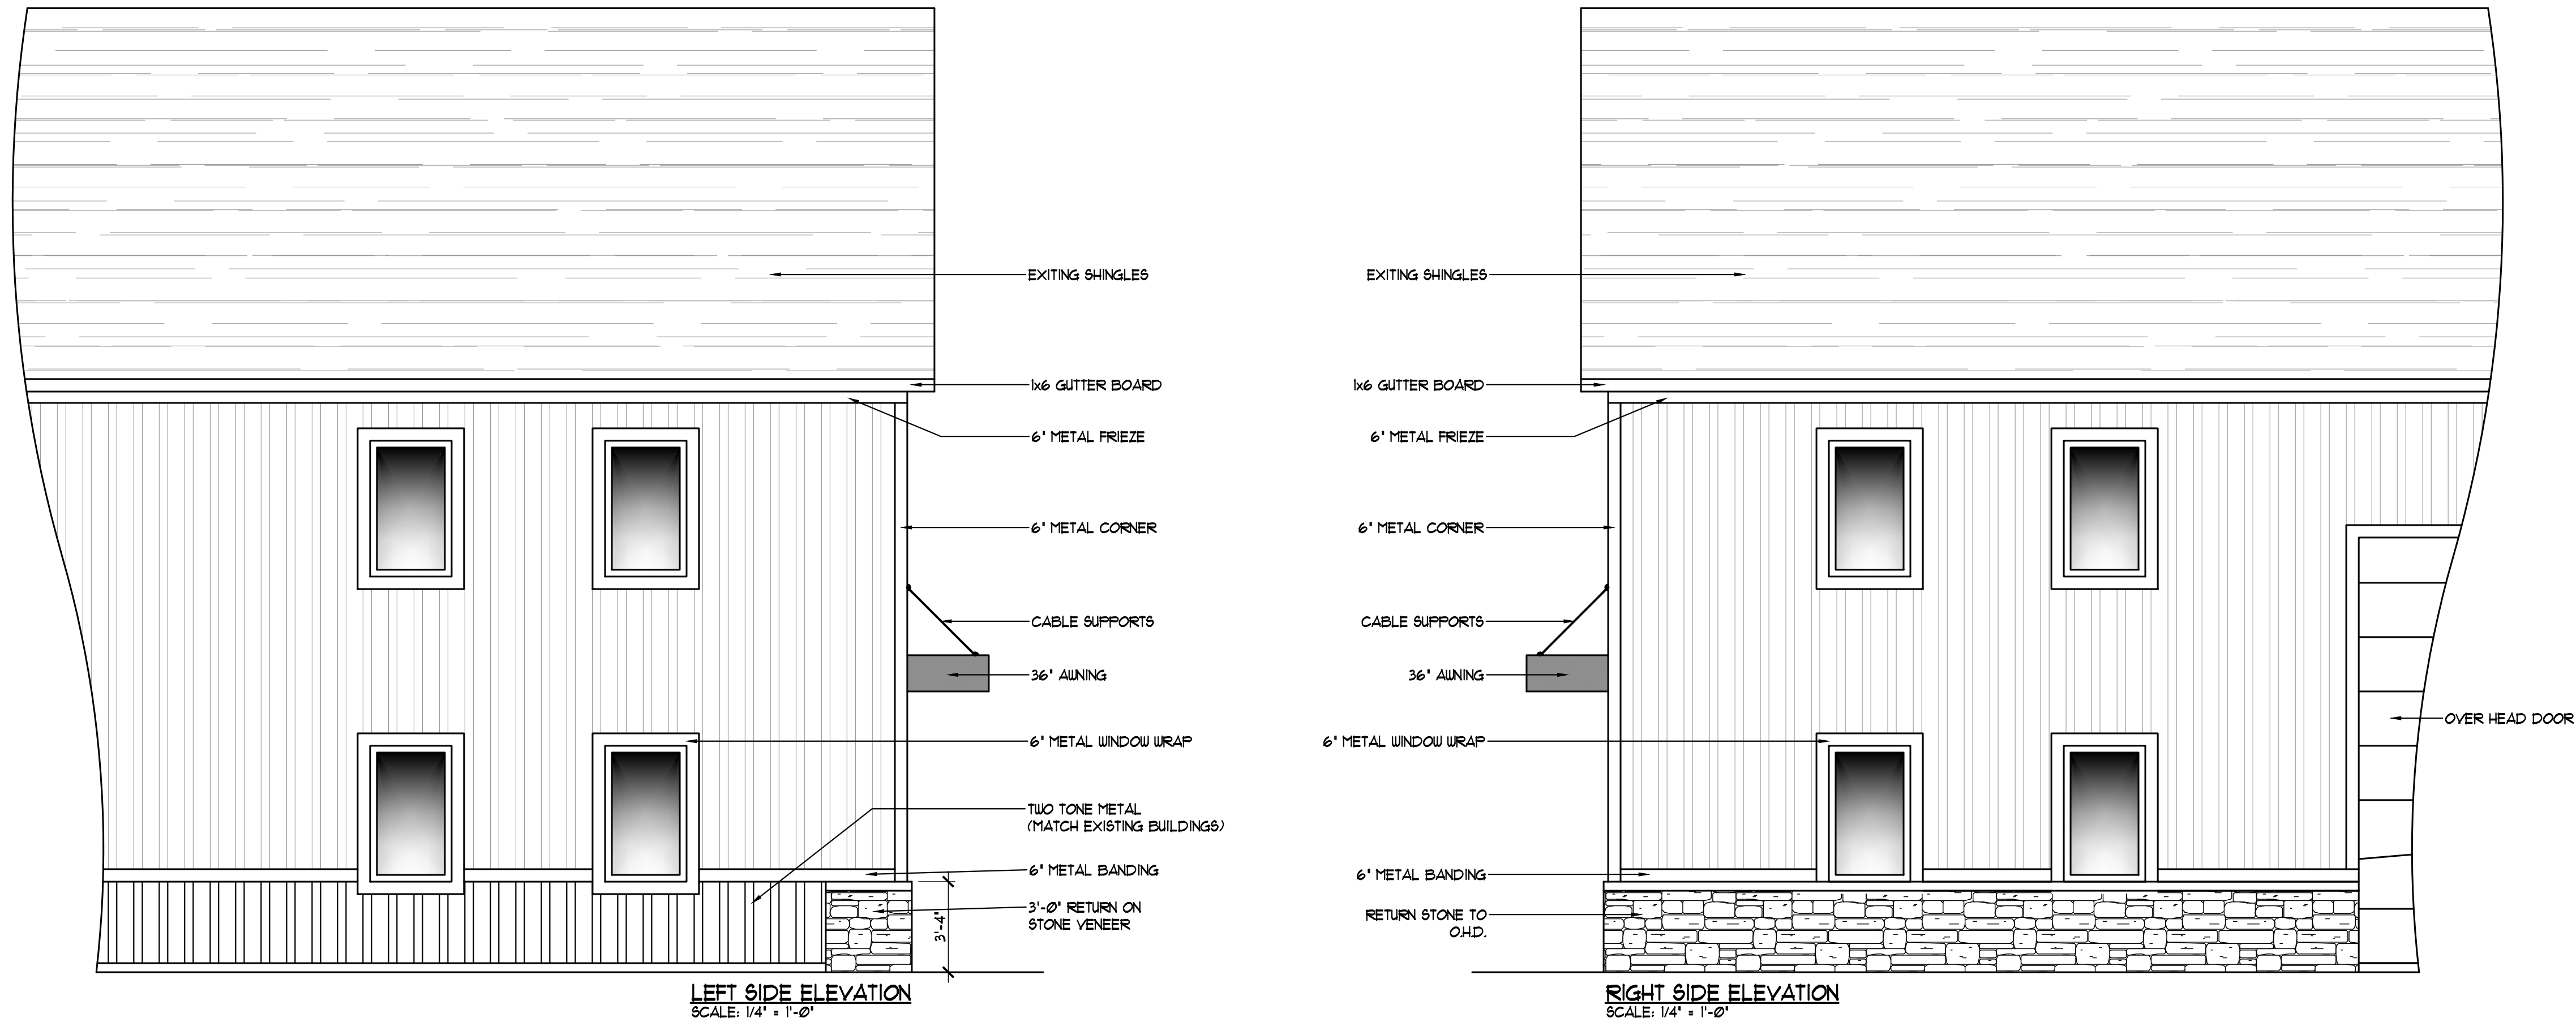


SQUARE FOOTAGE	
OFFICE 'A'	
FIRST FLOOR	= 962 SF
SECOND FLOOR	= 892 SF
TOTAL	= 1854 SF
OFFICE 'B'	
FIRST FLOOR	= 962 SF
SECOND FLOOR	= 892 SF
TOTAL	= 1854 SF

© COPYRIGHT 2025 BY MCGINNIS DESIGN GROUP. ALL RIGHTS RESERVED.
NO PART OF THIS PUBLICATION MAY BE REPRODUCED OR TRANSMITTED IN ANY FORM OR BY ANY MEANS, ELECTRONIC OR MECHANICAL, INCLUDING PHOTOCOPYING, RECORDING, OR BY ANY INFORMATION RETRIEVAL SYSTEM, WITHOUT THE PERMISSION OF THE COPYRIGHT OWNER. ANY UNAUTHORIZED USERS WILL BE PROSECUTED TO THE FULLEST EXTENT OF THE LAW INCLUDING ANY LEGAL FEES INCURRED BY THE COPYRIGHT OWNER.

ALL STRUCTURAL ASPECTS OF THESE PLANS TO BE VERIFIED BY BUILDER AND/OR GENERAL CONTRACTOR. MCGINNIS DESIGN GROUP DOES NOT WARRANT THE STRUCTURAL INTEGRITY OF PLANS.

WALL LEGEND	
NEW WALLS	
EXISTING WALLS	
REMOVED WALLS	
EXISTING CONC. FOUNDATION WALLS	
NEW CONC. FOUNDATION WALLS	

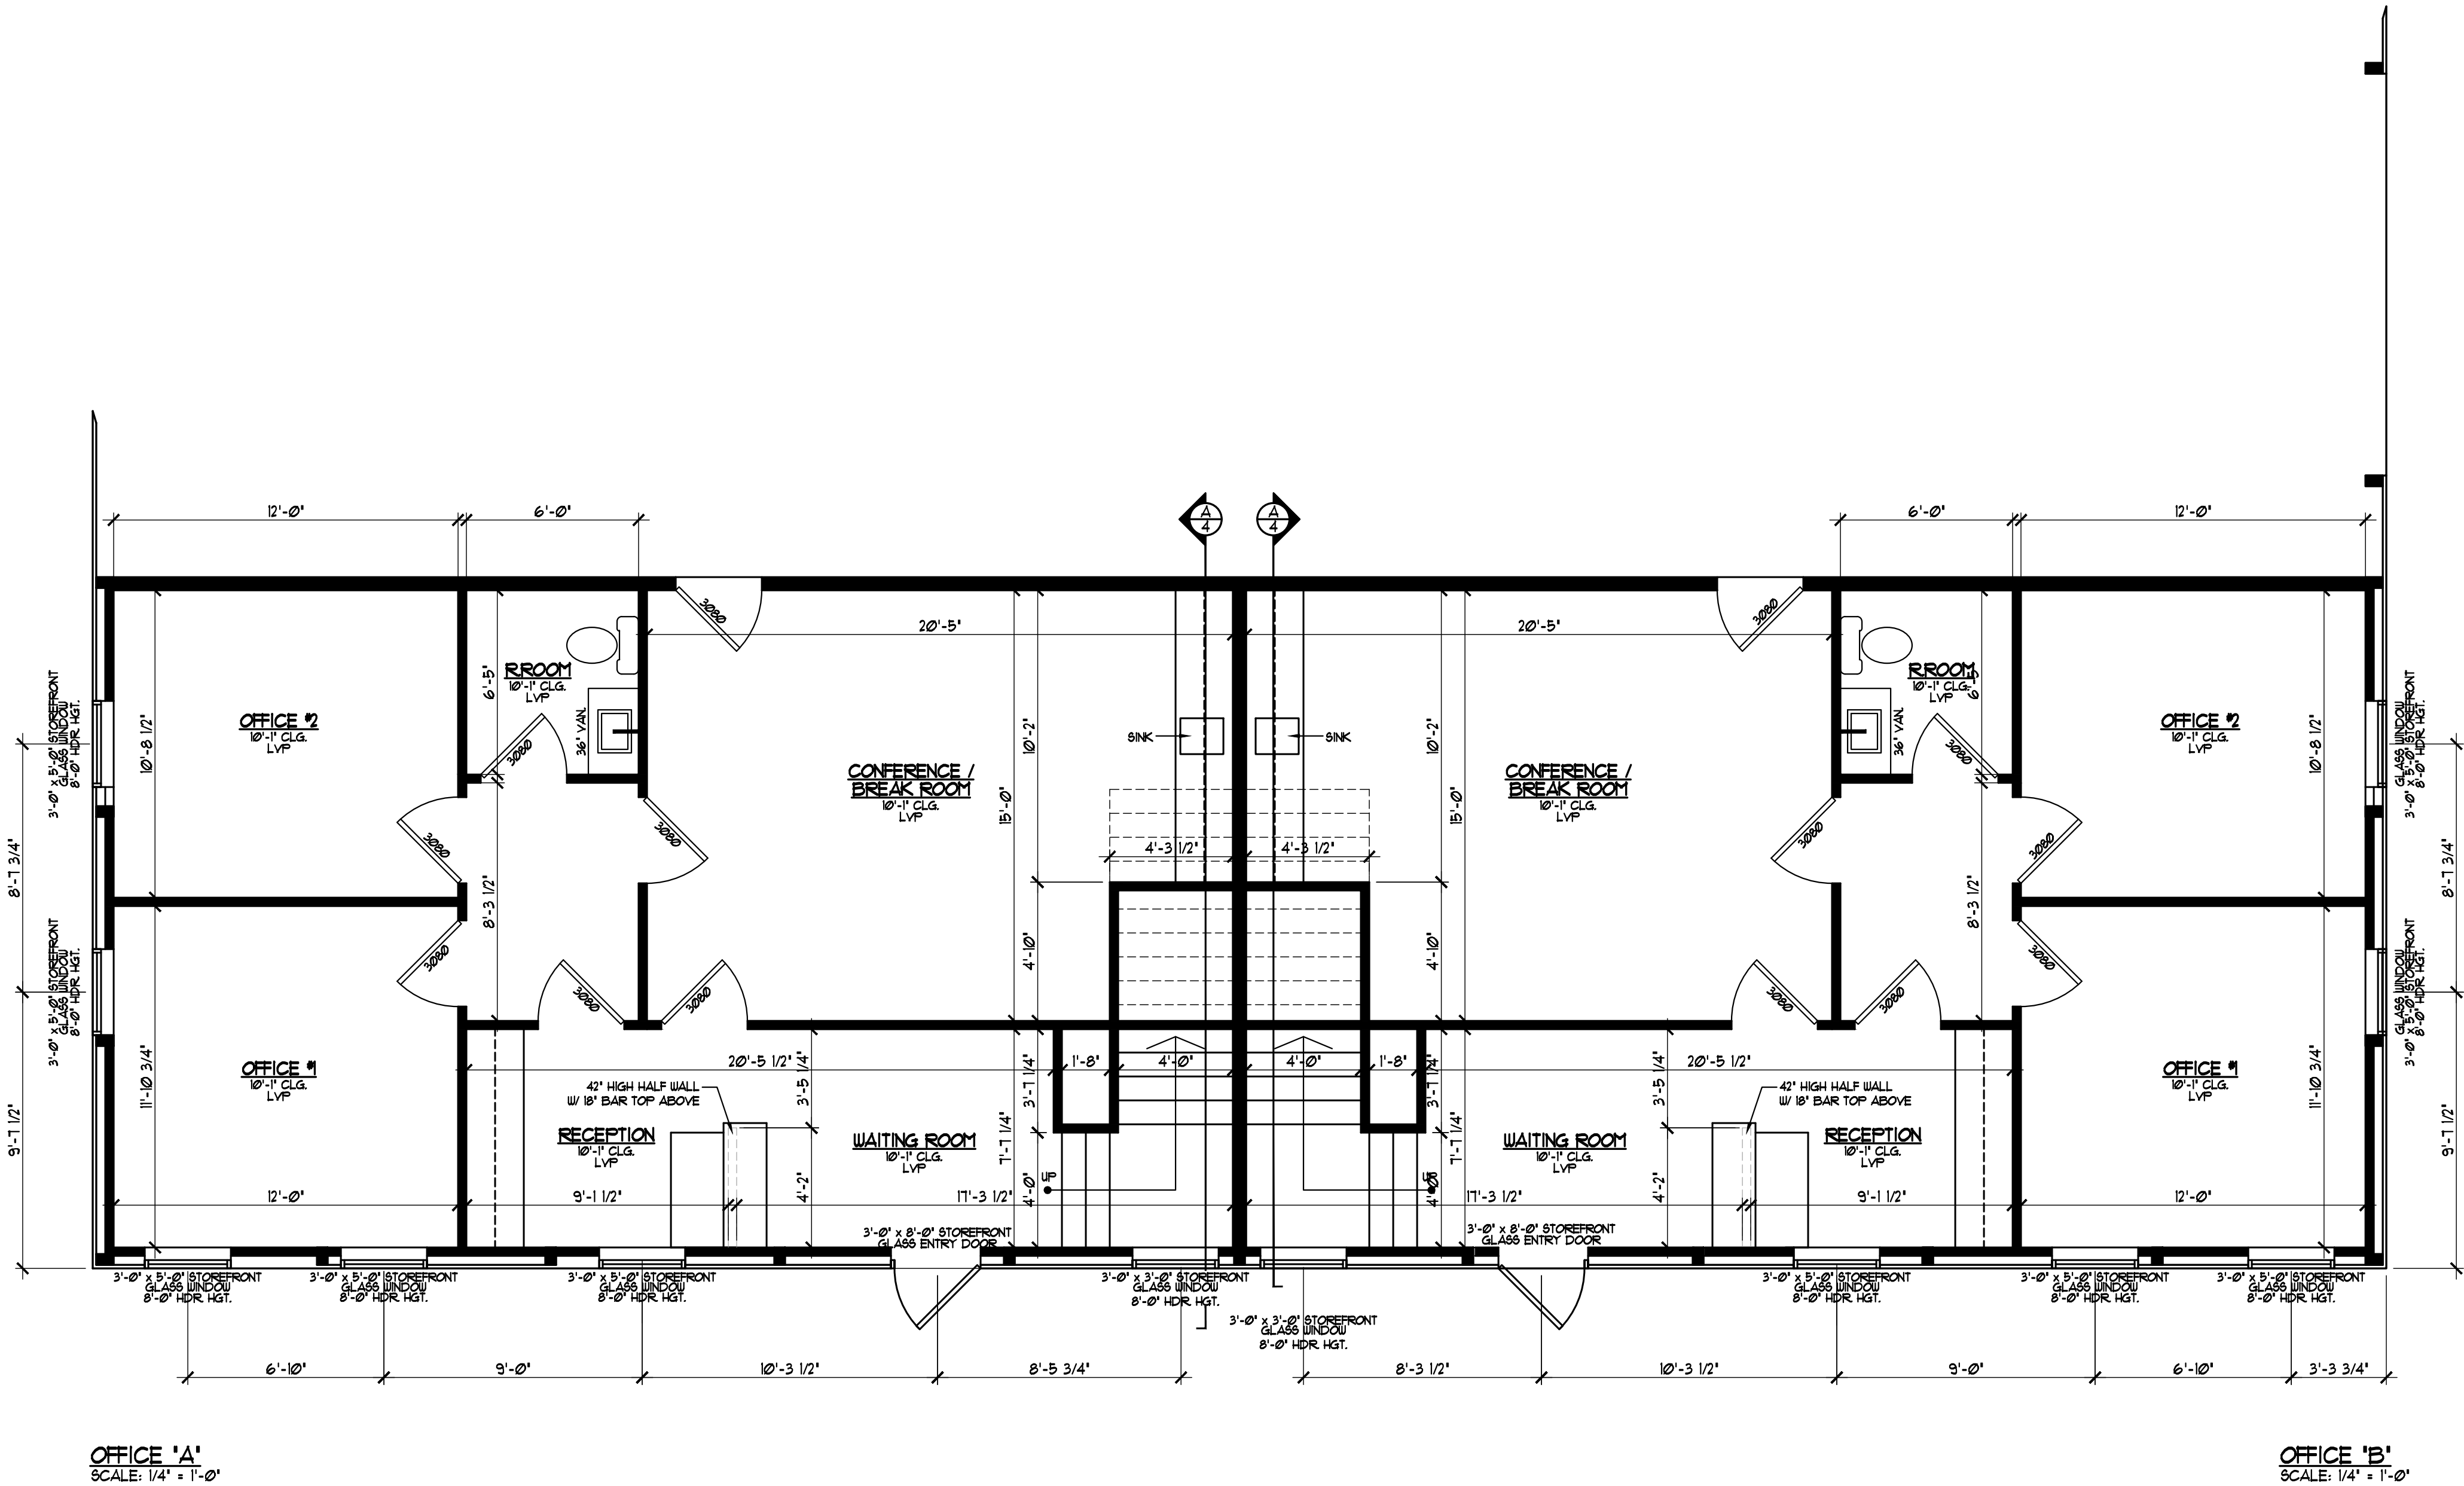

FIRST FLOOR PLAN
SCALE: 1/4" = 1'-0"

SQUARE FOOTAGE	
OFFICE 'A'	
FIRST FLOOR	= 962 SF
SECOND FLOOR	= 892 SF
TOTAL	= 1854 SF
OFFICE 'B'	
FIRST FLOOR	= 962 SF
SECOND FLOOR	= 892 SF
TOTAL	= 1854 SF

Scott Thomas
Building A
607 S Olive St Arcadia, IN

Designed For:
Direct

Scale:
1/4" = 1'-0"

Date
10.30.25


File Name:
thomas.dwg



© COPYRIGHT 2025 BY MCGINNIS DESIGN GROUP. ALL RIGHTS RESERVED.
NO PART OF THIS PUBLICATION MAY BE REPRODUCED OR TRANSMITTED IN ANY FORM OR BY ANY MEANS, ELECTRONIC OR MECHANICAL, INCLUDING PHOTOCOPYING, RECORDING, OR BY ANY INFORMATION RETRIEVAL SYSTEM, WITHOUT THE PERMISSION OF THE COPYRIGHT OWNER. ANY UNAUTHORIZED USERS WILL BE PROSECUTED TO THE FULLEST EXTENT OF THE LAW INCLUDING ANY LEGAL FEES INCURRED BY THE COPYRIGHT OWNER.

ALL STRUCTURAL ASPECTS OF THESE PLANS TO BE VERIFIED BY BUILDER AND/OR GENERAL CONTRACTOR. MCGINNIS DESIGN GROUP DOES NOT WARRANT THE STRUCTURAL INTEGRITY OF PLANS.

WALL LEGEND	
NEW WALLS	
EXISTING WALLS	
REMOVED WALLS	
EXISTING CONC. FOUNDATION WALLS	
NEW CONC. FOUNDATION WALLS	

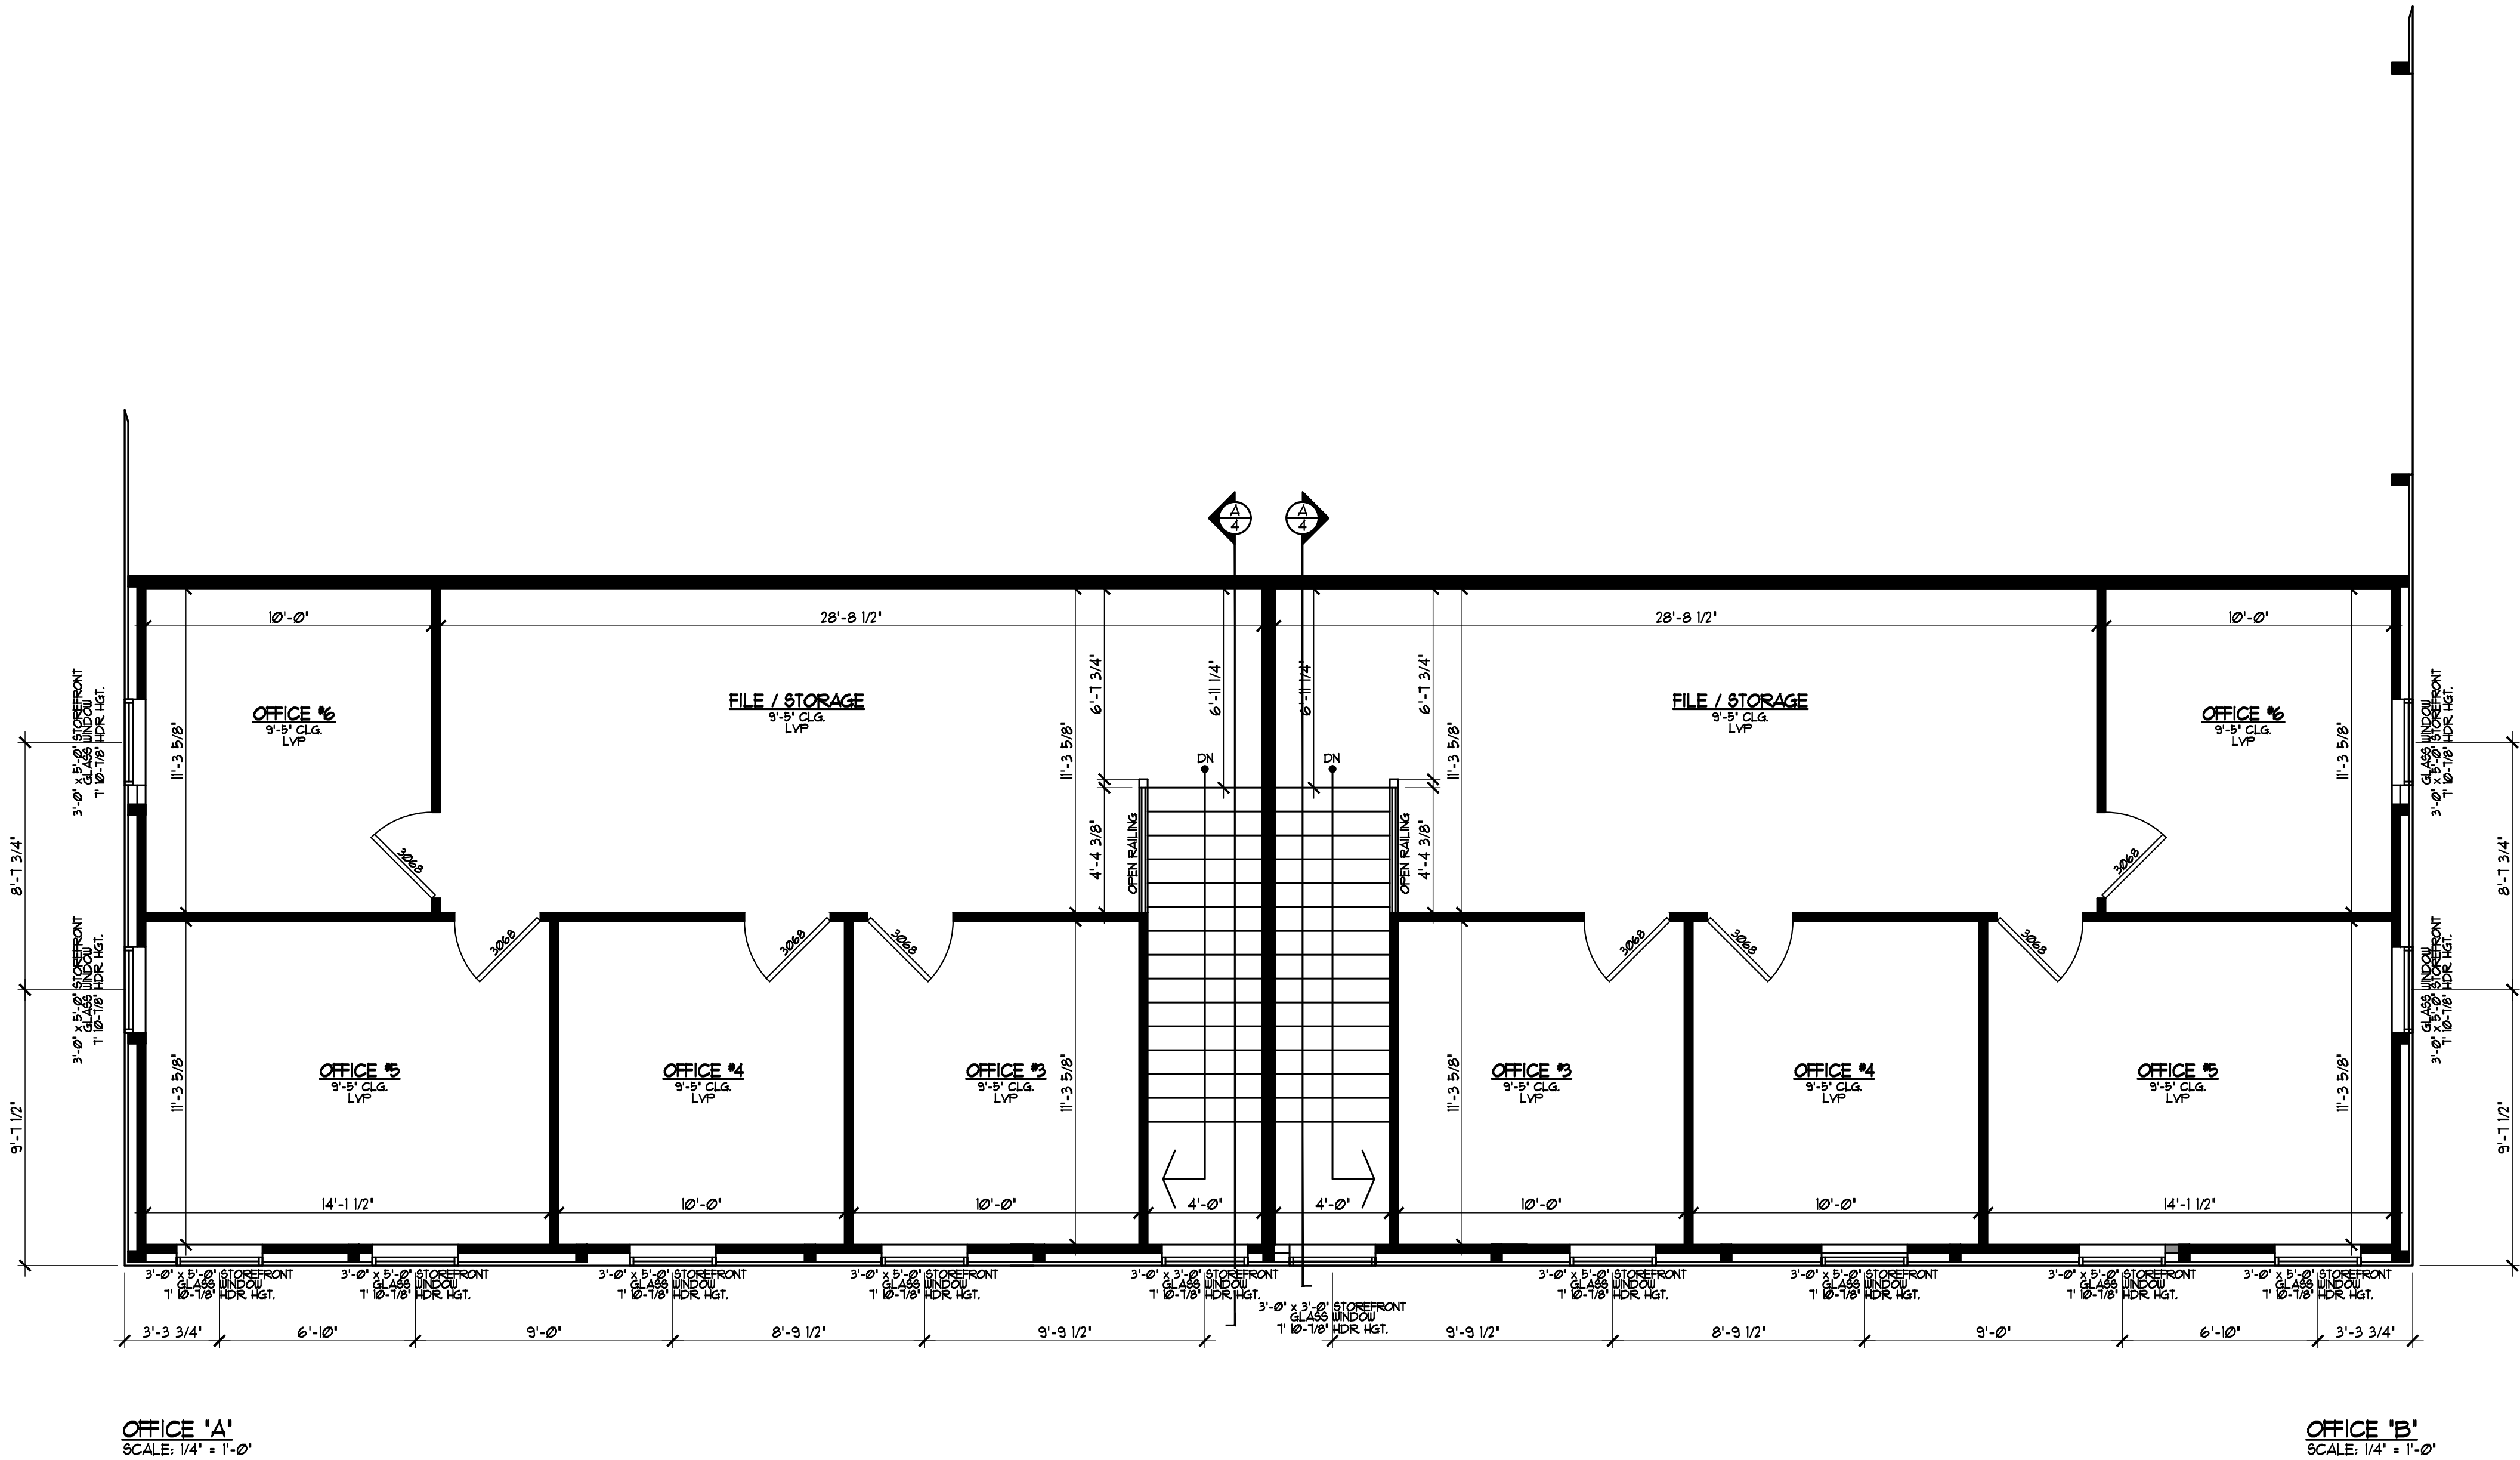

SECOND FLOOR PLAN
SCALE: 1/4" = 1'-0"

SQUARE FOOTAGE	
OFFICE 'A'	
FIRST FLOOR	= 962 SF
SECOND FLOOR	= 892 SF
TOTAL	= 1854 SF
OFFICE 'B'	
FIRST FLOOR	= 962 SF
SECOND FLOOR	= 892 SF
TOTAL	= 1854 SF

Scott Thomas
Building A
607 S Olive St Arcadia, IN

Designed For:
Direct

Scale:
1/4" = 1'-0"

Date
10.30.25

File Name:
thomas.dwg




3

1980 East 116th Street
Suite 120c
Carmel, IN 46032
Nathan - 317.557.3518
Dean - 317.408.8999
www.mcginnisdesigngroup.com



© COPYRIGHT 2025 BY MCGINNIS DESIGN GROUP. ALL RIGHTS RESERVED.
NO PART OF THIS PUBLICATION MAY BE REPRODUCED OR TRANSMITTED IN ANY FORM OR BY ANY MEANS, ELECTRONIC OR MECHANICAL, INCLUDING PHOTOCOPYING, RECORDING, OR BY ANY INFORMATION RETRIEVAL SYSTEM, WITHOUT THE PERMISSION OF THE COPYRIGHT OWNER. ANY UNAUTHORIZED USERS WILL BE PROSECUTED TO THE FULLEST EXTENT OF THE LAW INCLUDING ANY LEGAL FEES INCURRED BY THE COPYRIGHT OWNER.

ALL STRUCTURAL ASPECTS OF THESE PLANS TO BE VERIFIED BY BUILDER AND/OR GENERAL CONTRACTOR. MCGINNIS DESIGN GROUP DOES NOT WARRANT THE STRUCTURAL INTEGRITY OF PLANS.

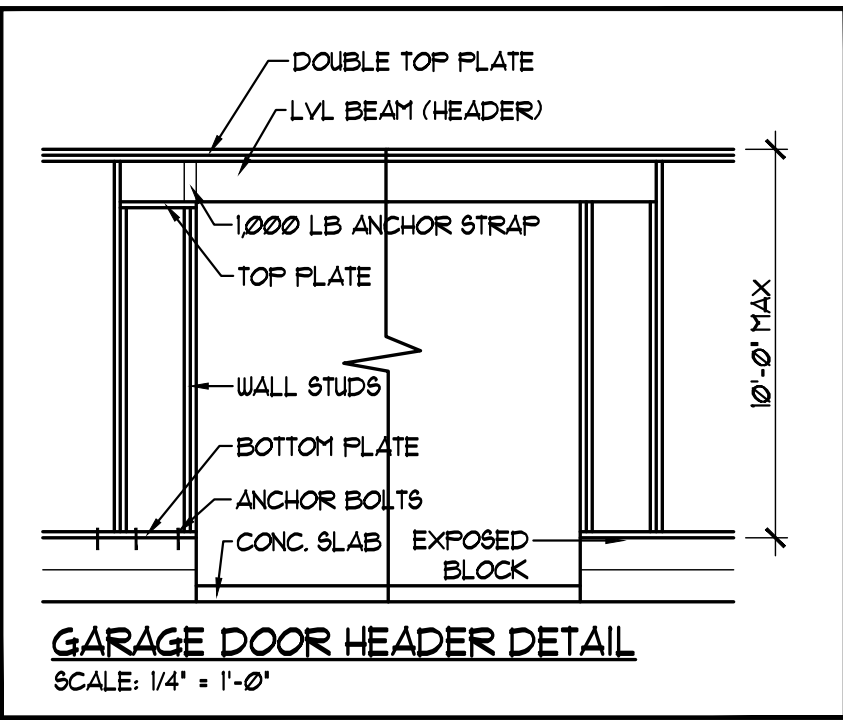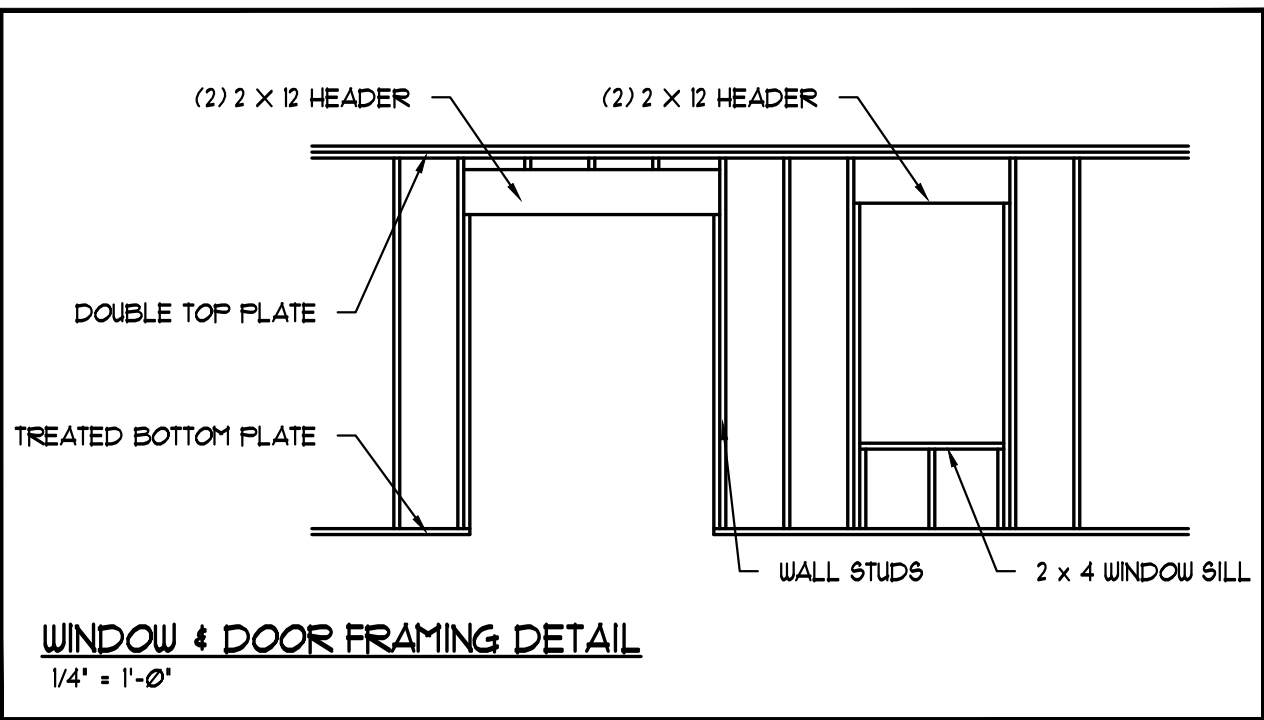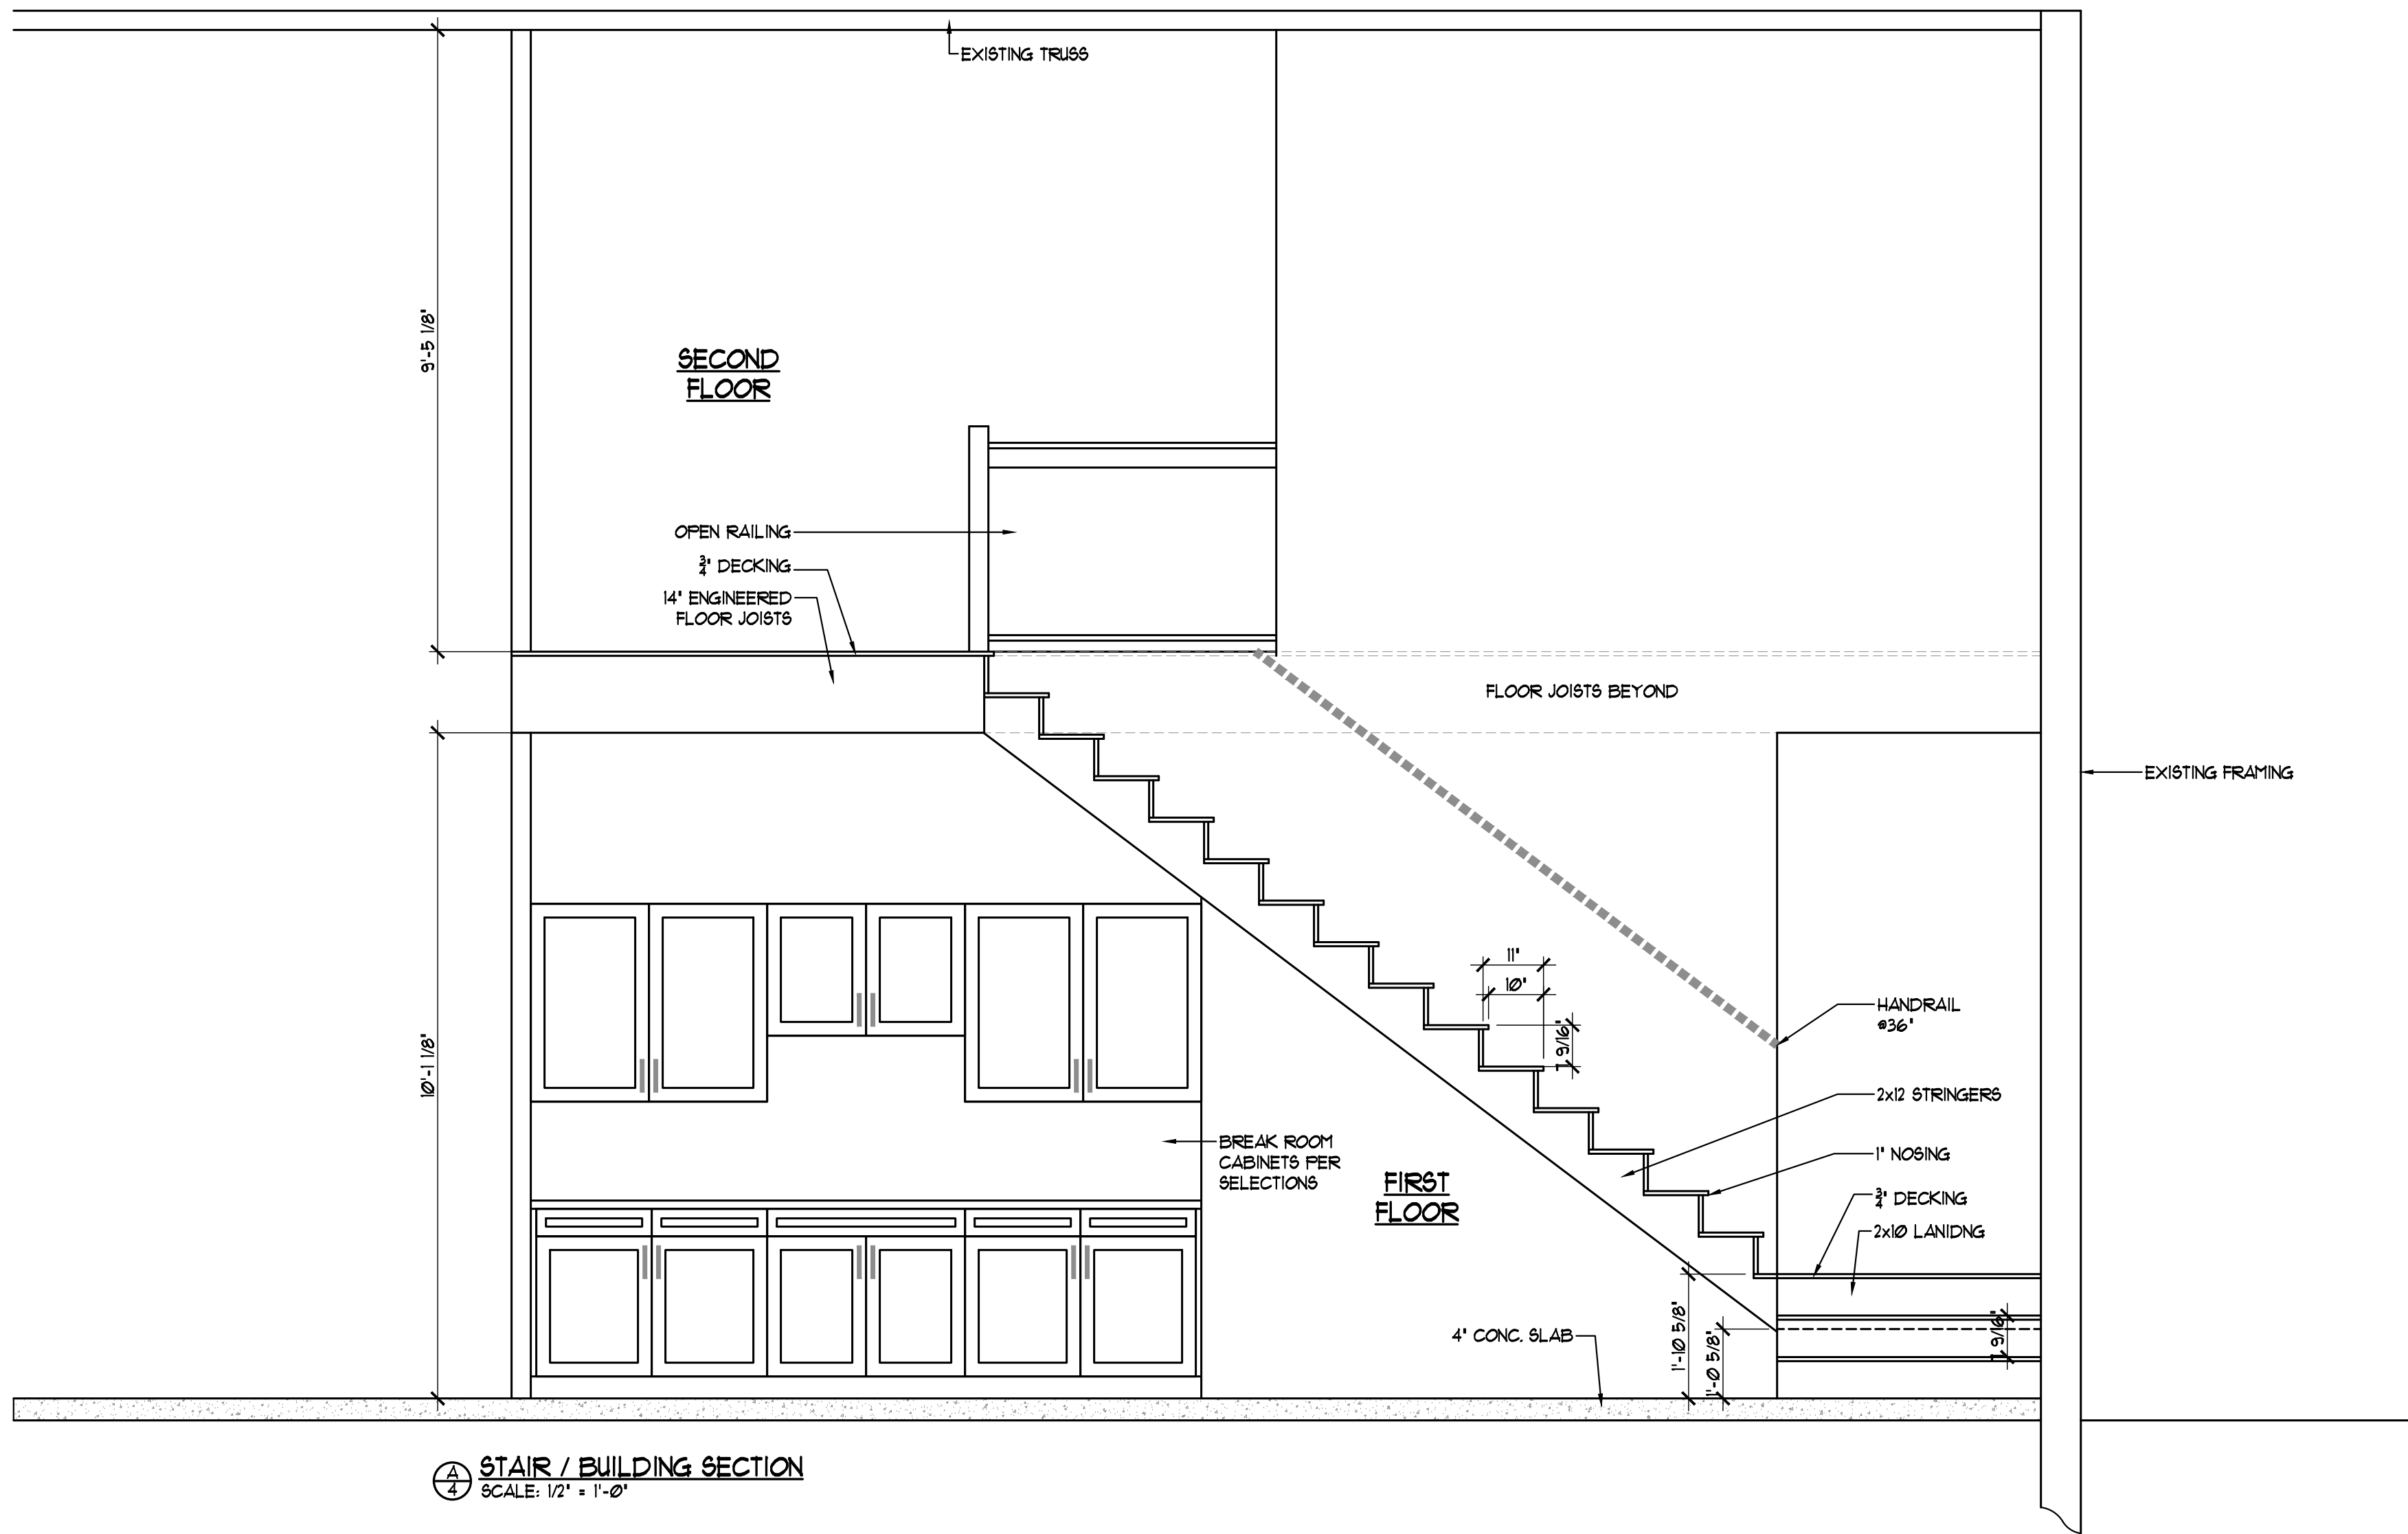

SQUARE FOOTAGE	
OFFICE 'A'	
FIRST FLOOR	= 962 SF
SECOND FLOOR	= 892 SF
TOTAL	= 1854 SF
OFFICE 'B'	
FIRST FLOOR	= 962 SF
SECOND FLOOR	= 892 SF
TOTAL	= 1854 SF