





LEGEND

EXISTING WALLS	NEW WALLS	NEW RELOCATED DOOR	LOW DEMO
EXISTING WALLS	NEW WALLS	NEW RELOCATED DOOR	LOW DEMO

ISSUE DATES

3	08-15-2022	ISSUE REVIEW
4	08-26-2022	ISSUE REVIEW
5	09-13-2022	ISSUE REVIEW
6	09-15-2022	ISSUE REVIEW
7	11-28-2022	ISSUE REVIEW
8	01-03-2023	ISSUE REVIEW
9	02-03-2023	ISSUE REVIEW

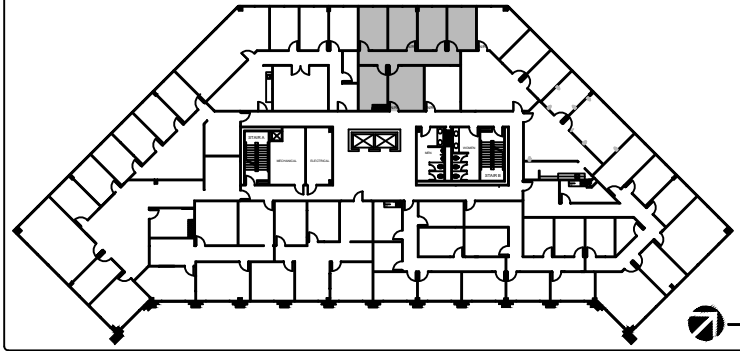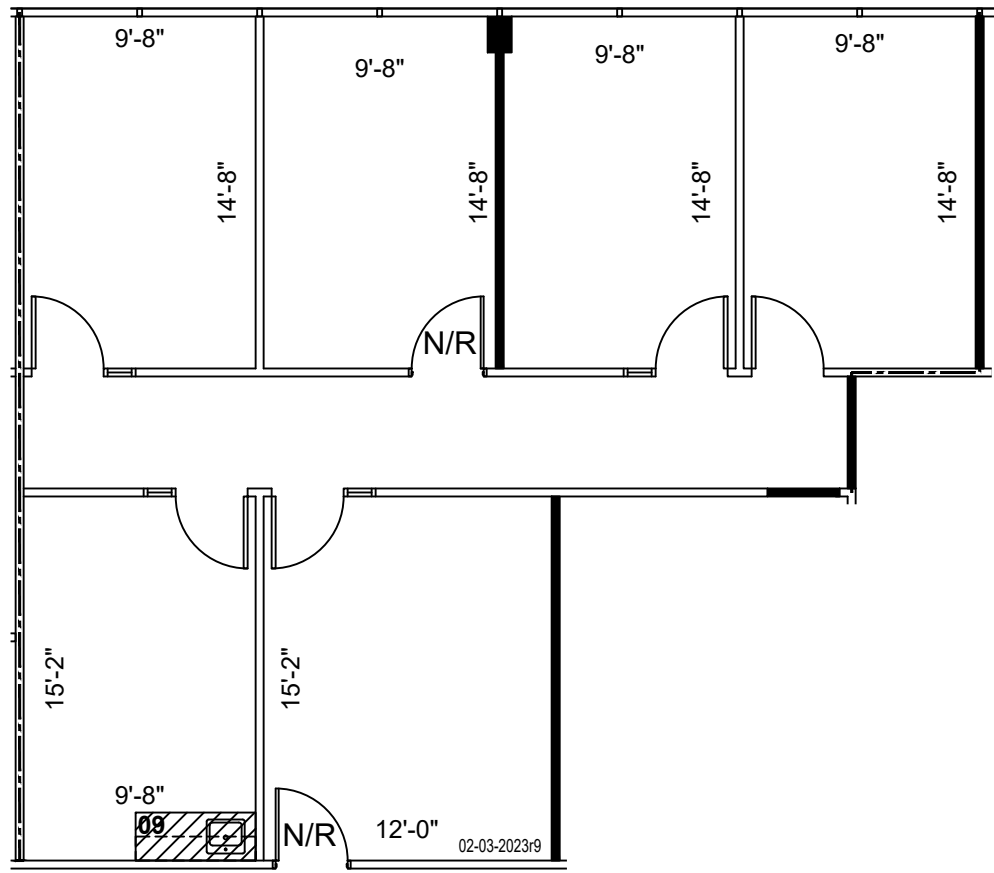

5th FLOOR
 KEY PLAN

PROPOSAL A

SUITE 560
1,330 NRA

1 FLOOR PLAN
 SCALE: 1/8"=1'-0"

FLOOR PLANS MAY NOT BE TO SCALE AND MAY NOT REFLECT EXISTING CONDITIONS AND SHALL NOT BE RELIED UPON AS SUCH THESE DRAWINGS ARE DESIGN INTENT AND ARE AN EXHIBIT TO THE LEASE

PARK TEN
 16420 PARK TEN HOUSTON, TX 77084
 SUITE 560

PROJECT:	927-PARK TEN
PLOTTING SCALE:	1/8" = 1'-0"
CHECKED BY:	WM
FILE NAME:	927-PARK TEN
SHEET TITLE:	SCHEMATIC DESIGN
SHEET NUMBER:	SD-1