



ATLANTA
706.623.2384
ORLANDO
407.871.8688
TAMPA
727.546.9595

www.measureDYNAMICS.COM
PREPARED FOR:

PROJECT NAME:

Industrial Building
6203-6205 31st Street East
Bradenton, Florida 34203


PROJECT NUMBER: HOREC-004
DRAWN BY: DEA
CHECKED BY: DEA
DATE: 9/22/2022
SCALE: Scale to Fit

SHEET TITLE:

FLOOR PLAN

SHEET NUMBER:

A1.1

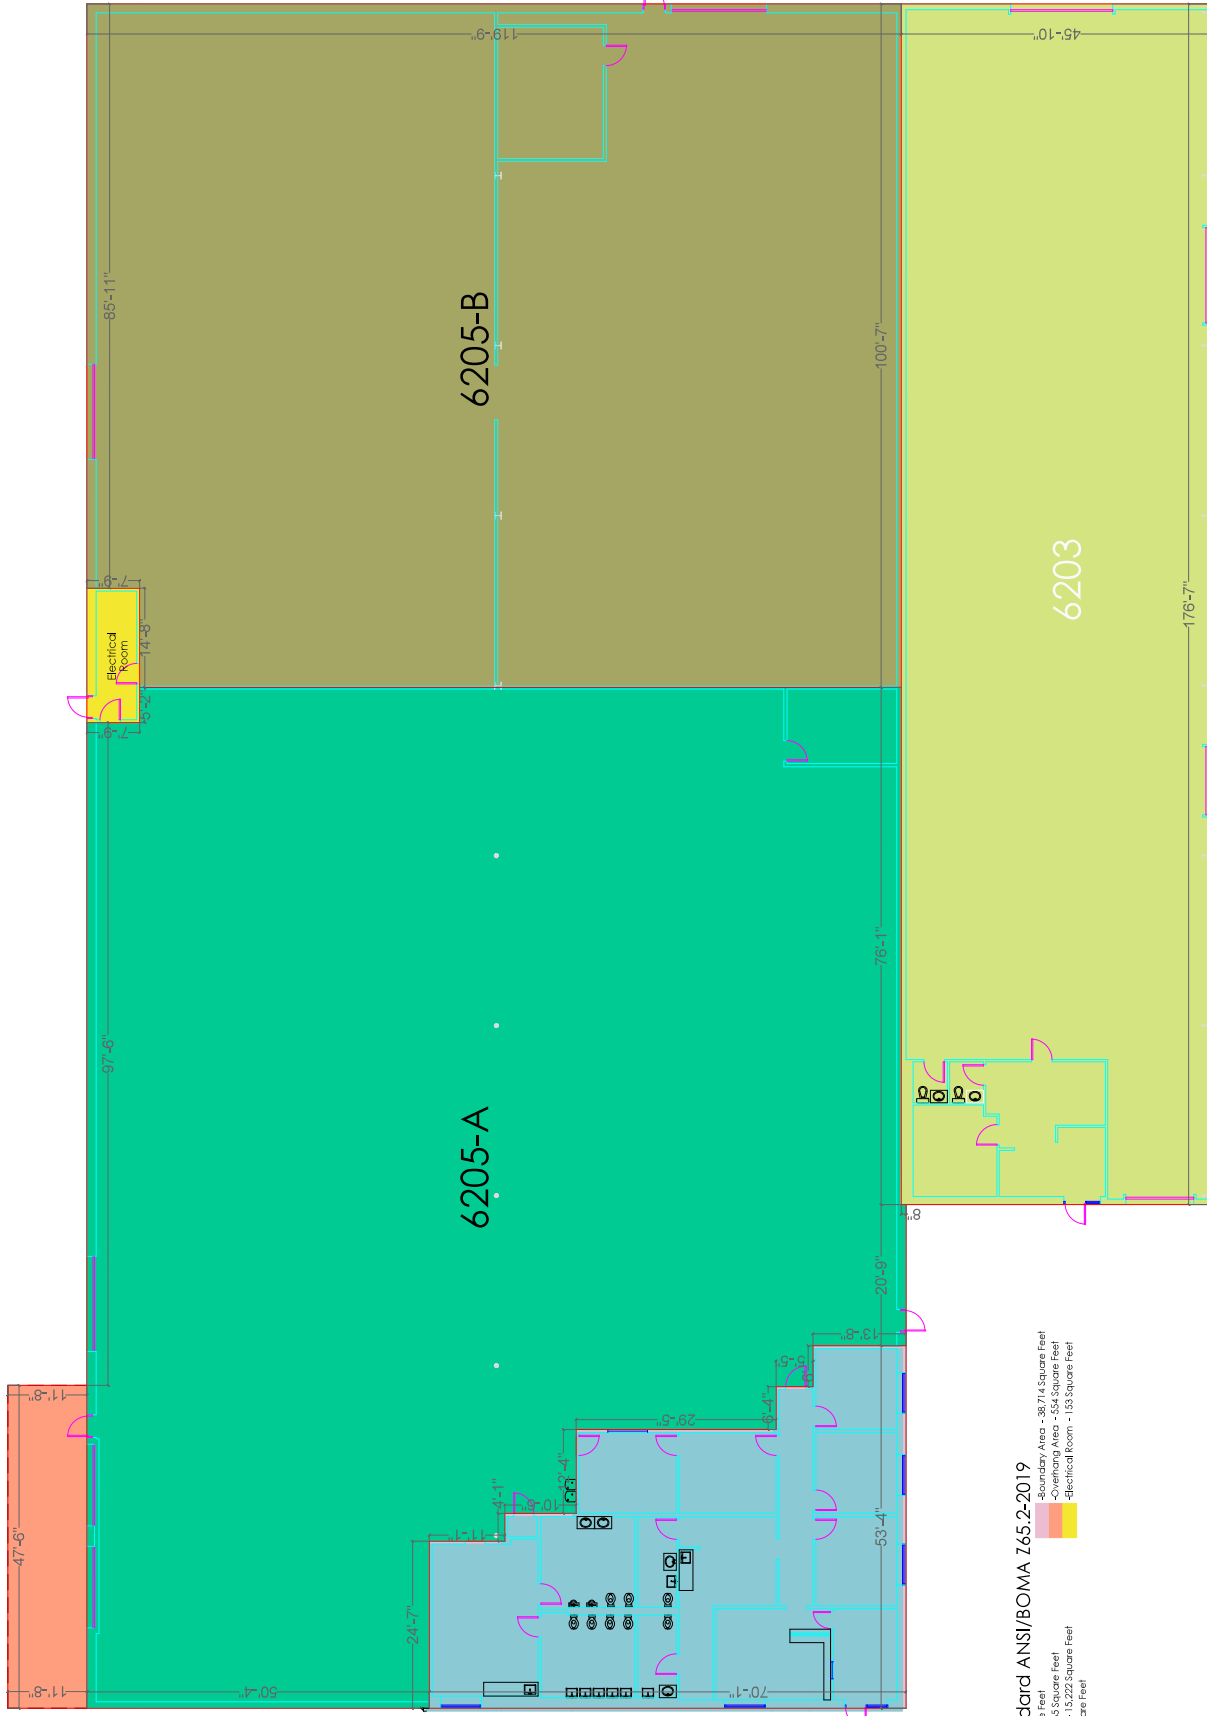

Industrial Standard ANSI/BOMA I65.2-2019

- 533 - 8,693 Square Feet
- 6205A - Office - 2,765 Square Feet
- 6205B - Office - 13,222 Square Feet
- 6205B - 11,927 Square Feet
- Boundary Area - 38,714 Square Feet
- Overhang Area - 534 Square Feet
- Electrical Room - 133 Square Feet