




FOUNDATION PLAN
SCALE: 1/8" = 1'-0"

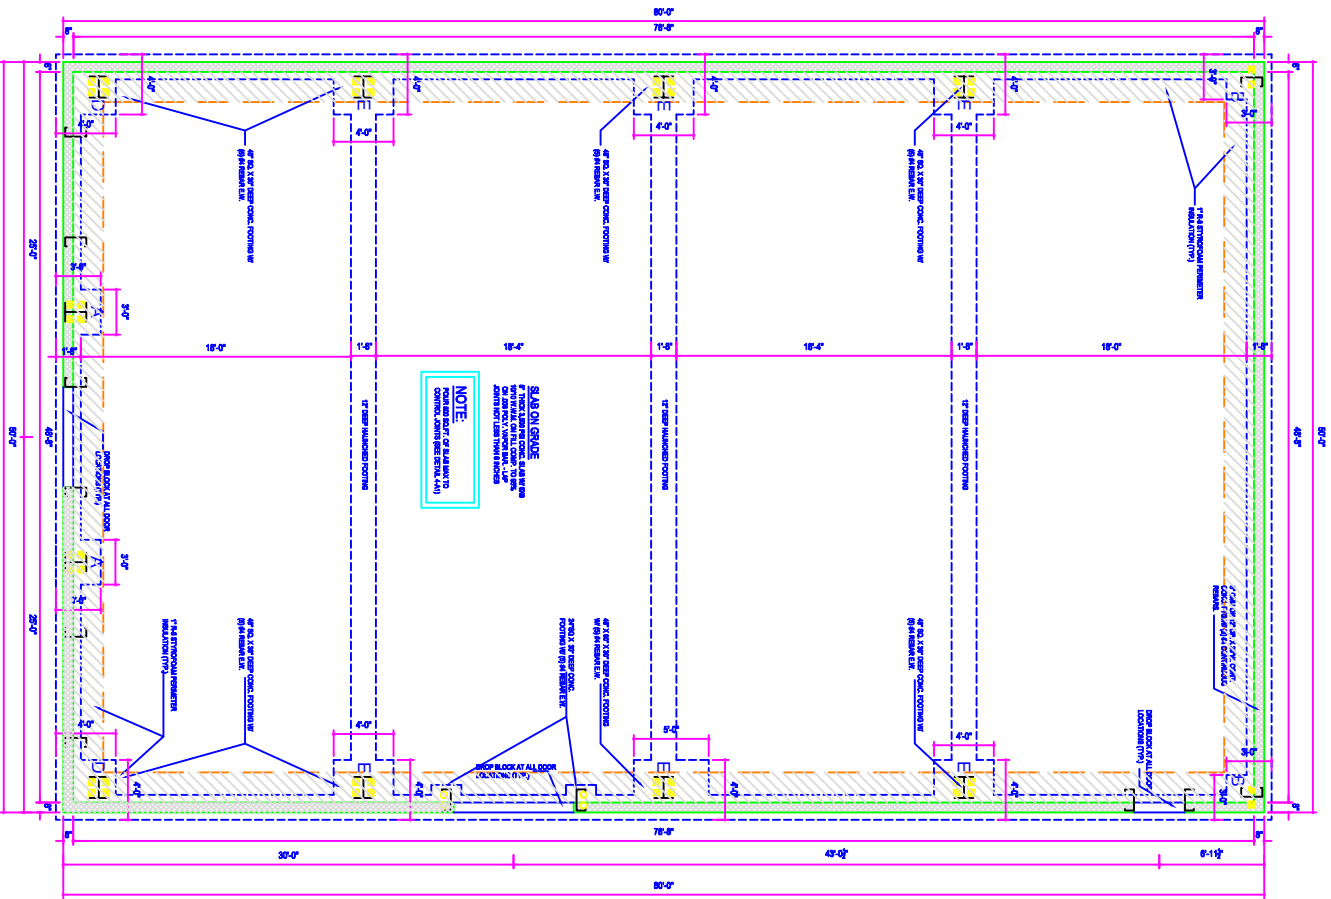


MISCELLANEOUS ACCESSORY REQUIREMENTS
SCALE: 1/8" = 1'-0"

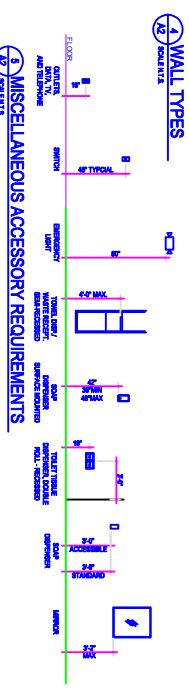

ANCHOR BOLT LEGEND

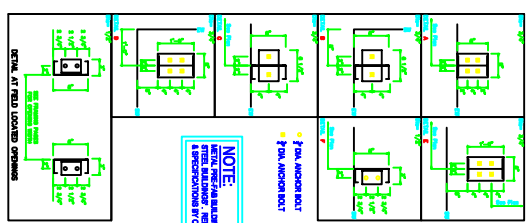

LAVATORY DETAILS SPECIFICATIONS
SCALE: 1/8" = 1'-0"

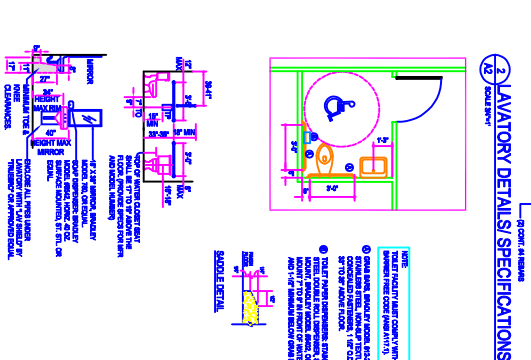

A2

DATE: 11.03.23
DRAWN BY: [Name]
CHECKED BY: [Name]

NEW COMMERCIAL BUILDING FOR:
JONRIE INTERTECH, LLC

1 BOLTON LANE
LOT: 12.02 BLOCK: 123
STAFFORD TOWNSHIP, NEW JERSEY

DARIO
ARCHITECTURAL | INTERIOR

114 KILPATRICK CITY CENTER
BIRMINGHAM, NEW BRUNSWICK 08902
P: 732-398-9938
WWW.DARIOARCHITECTURAL.COM

NO.	DATE	DESCRIPTION
1		
2		
3		
4		
5		
6		
7		
8		
9		
10		