




TEN62TEN FAMILY RESIDENTIAL

1062 62ND STREET, BROOKLYN, NY 11219

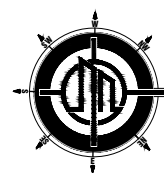



BUILDING AREA CALCULATION

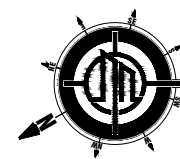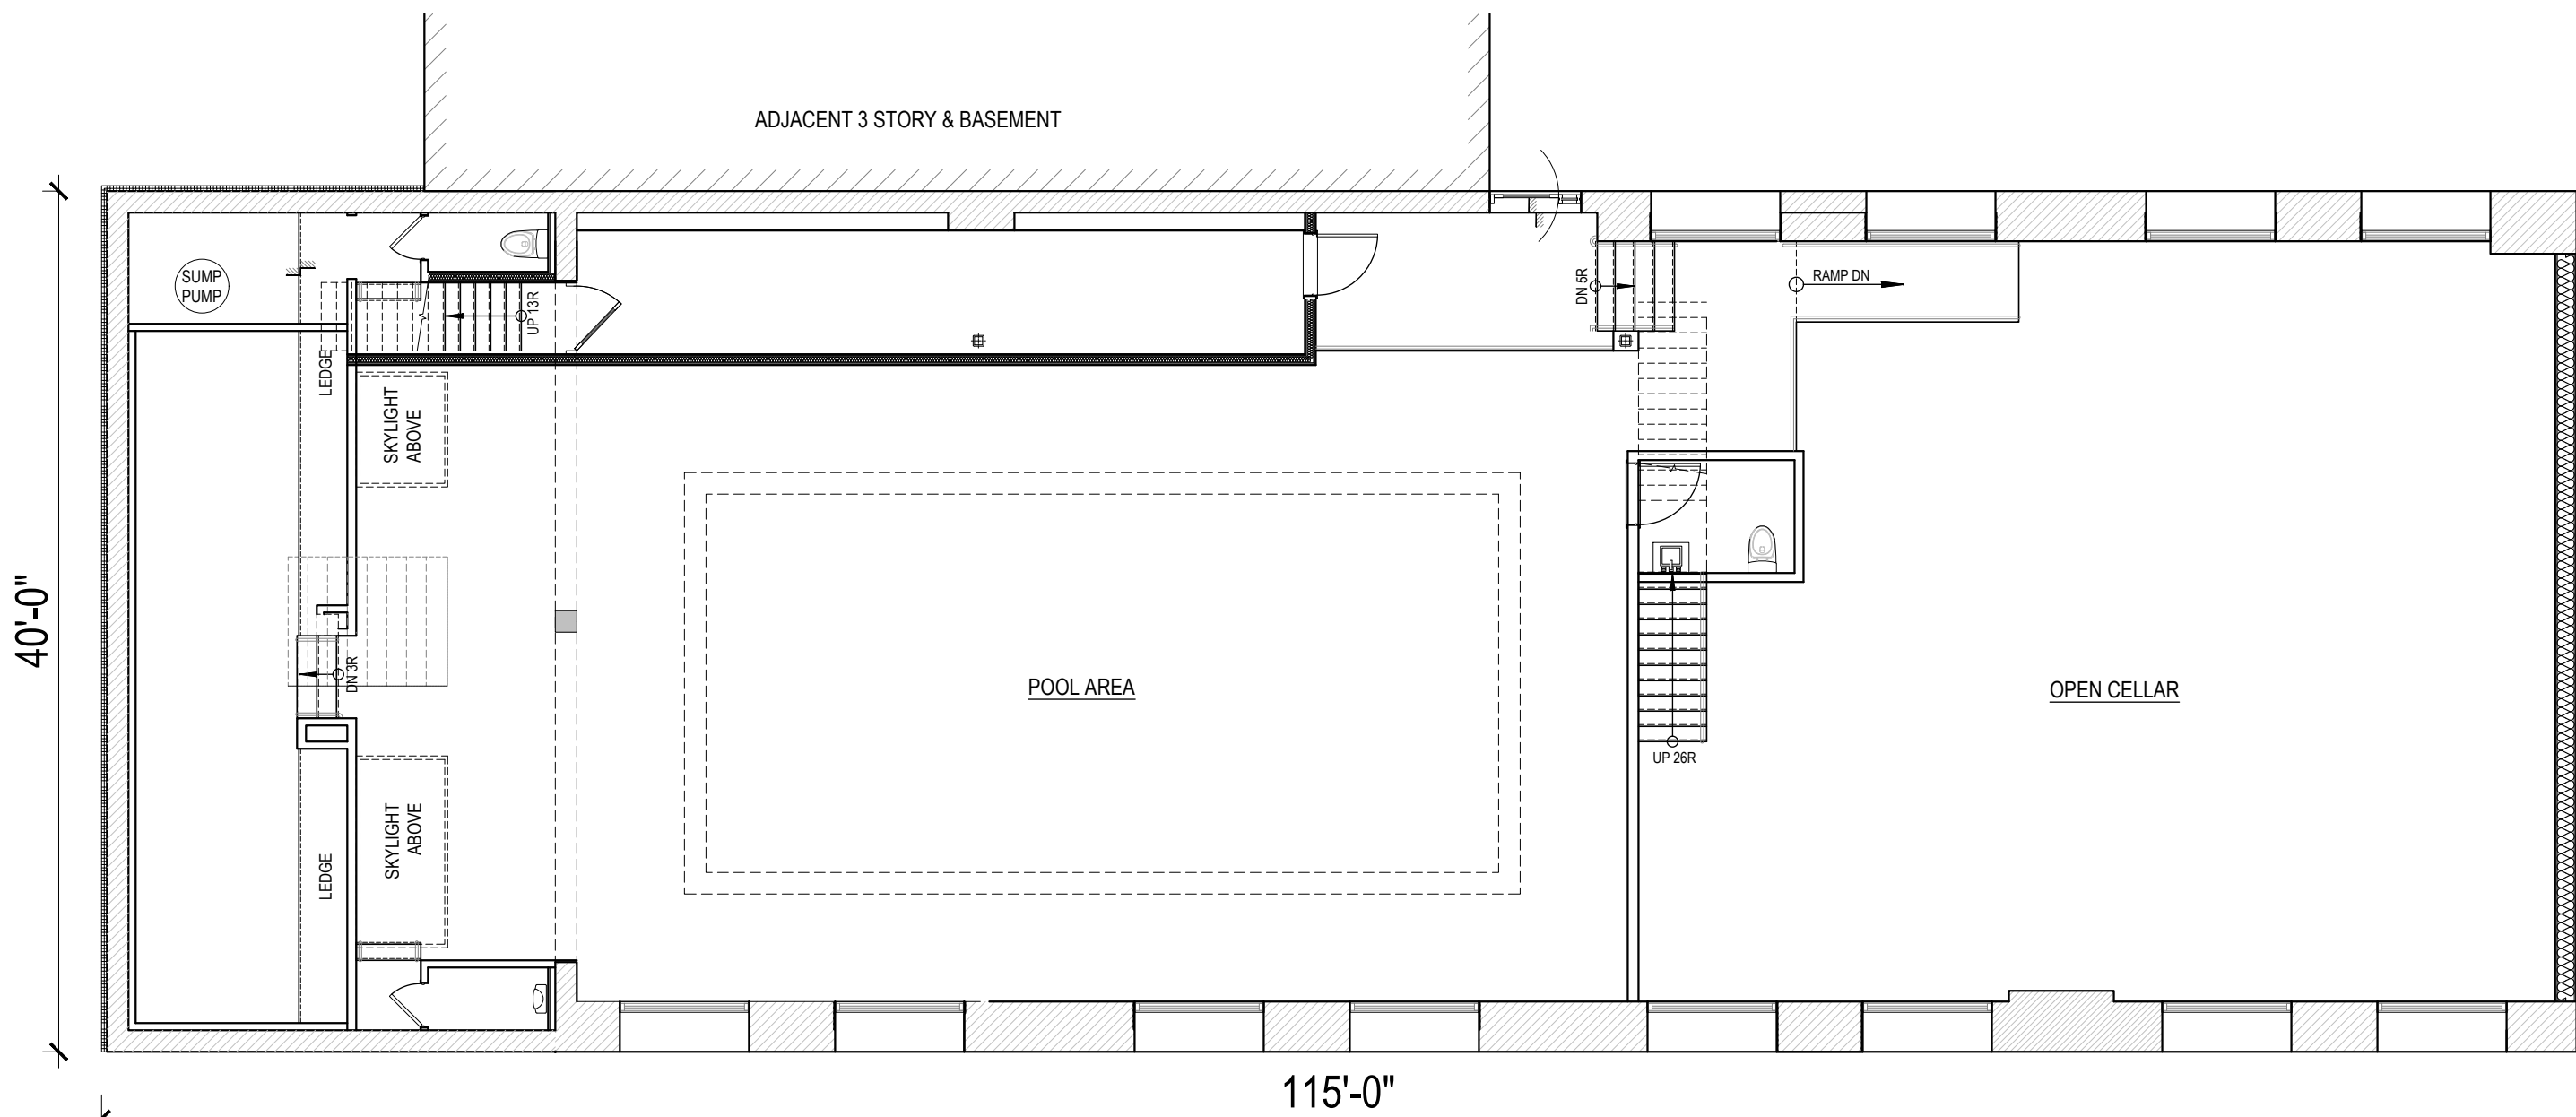


CELLAR FLOOR PLAN

SCALE: 1/8"=1'-0"

62ND STREET
(60' WIDE)


PLANTING
STRIP


PLANTING
STRIP

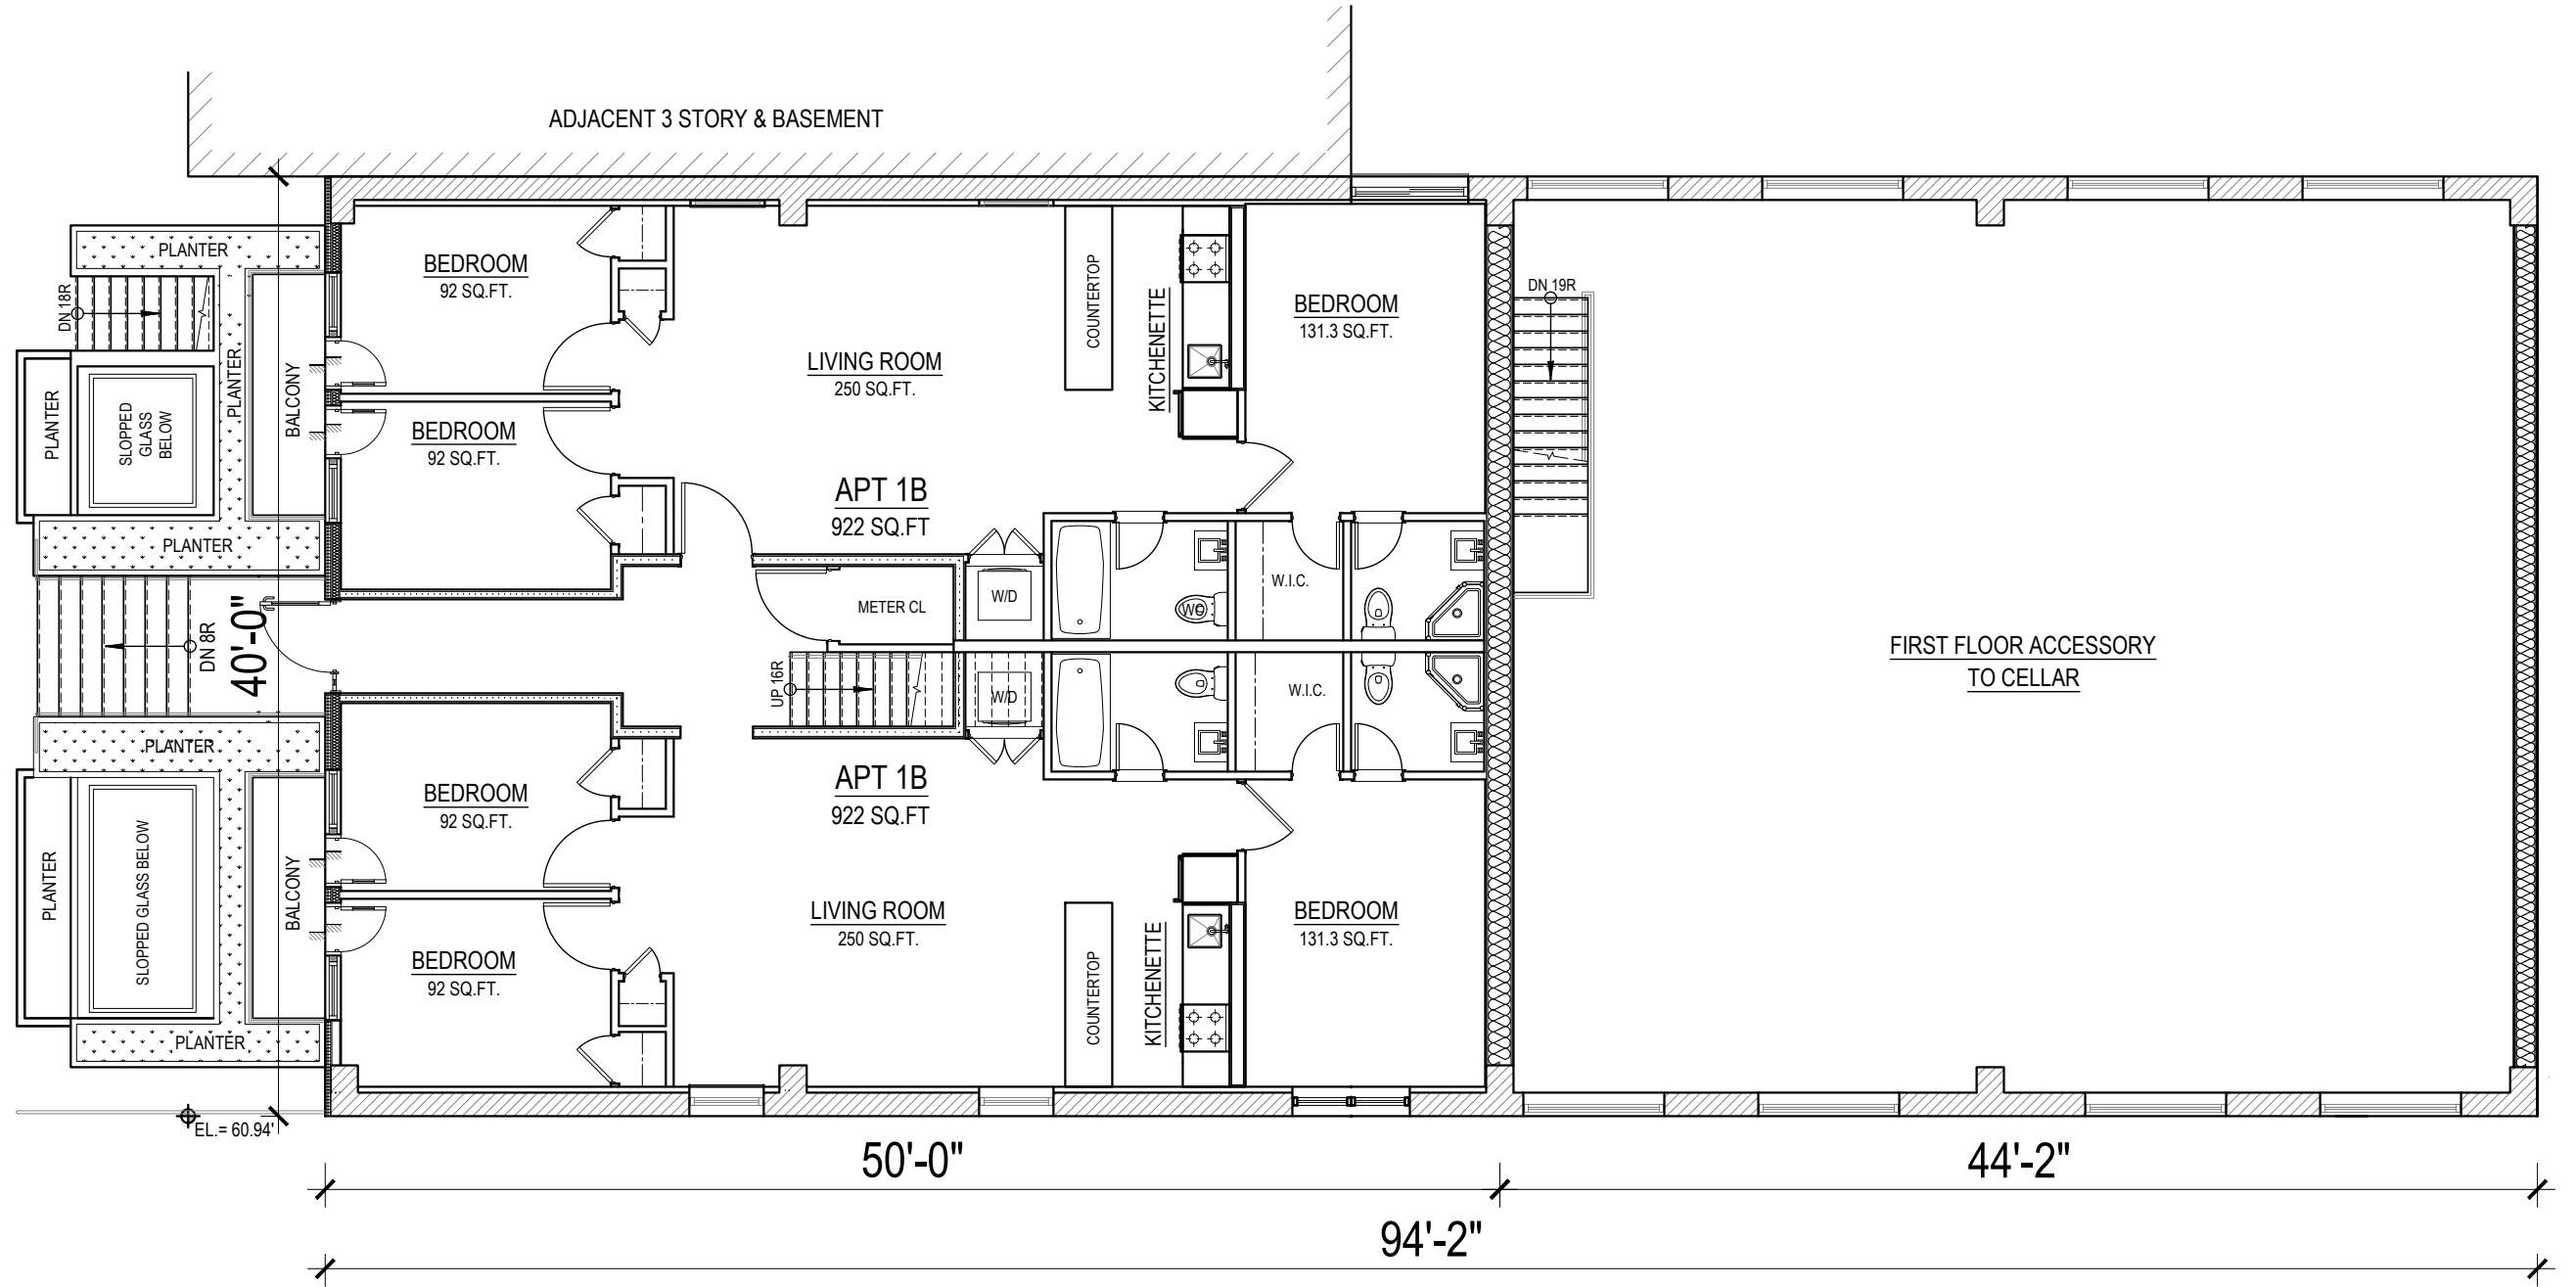



1st FLOOR PLAN

SCALE: 1/8" = 1'-0"

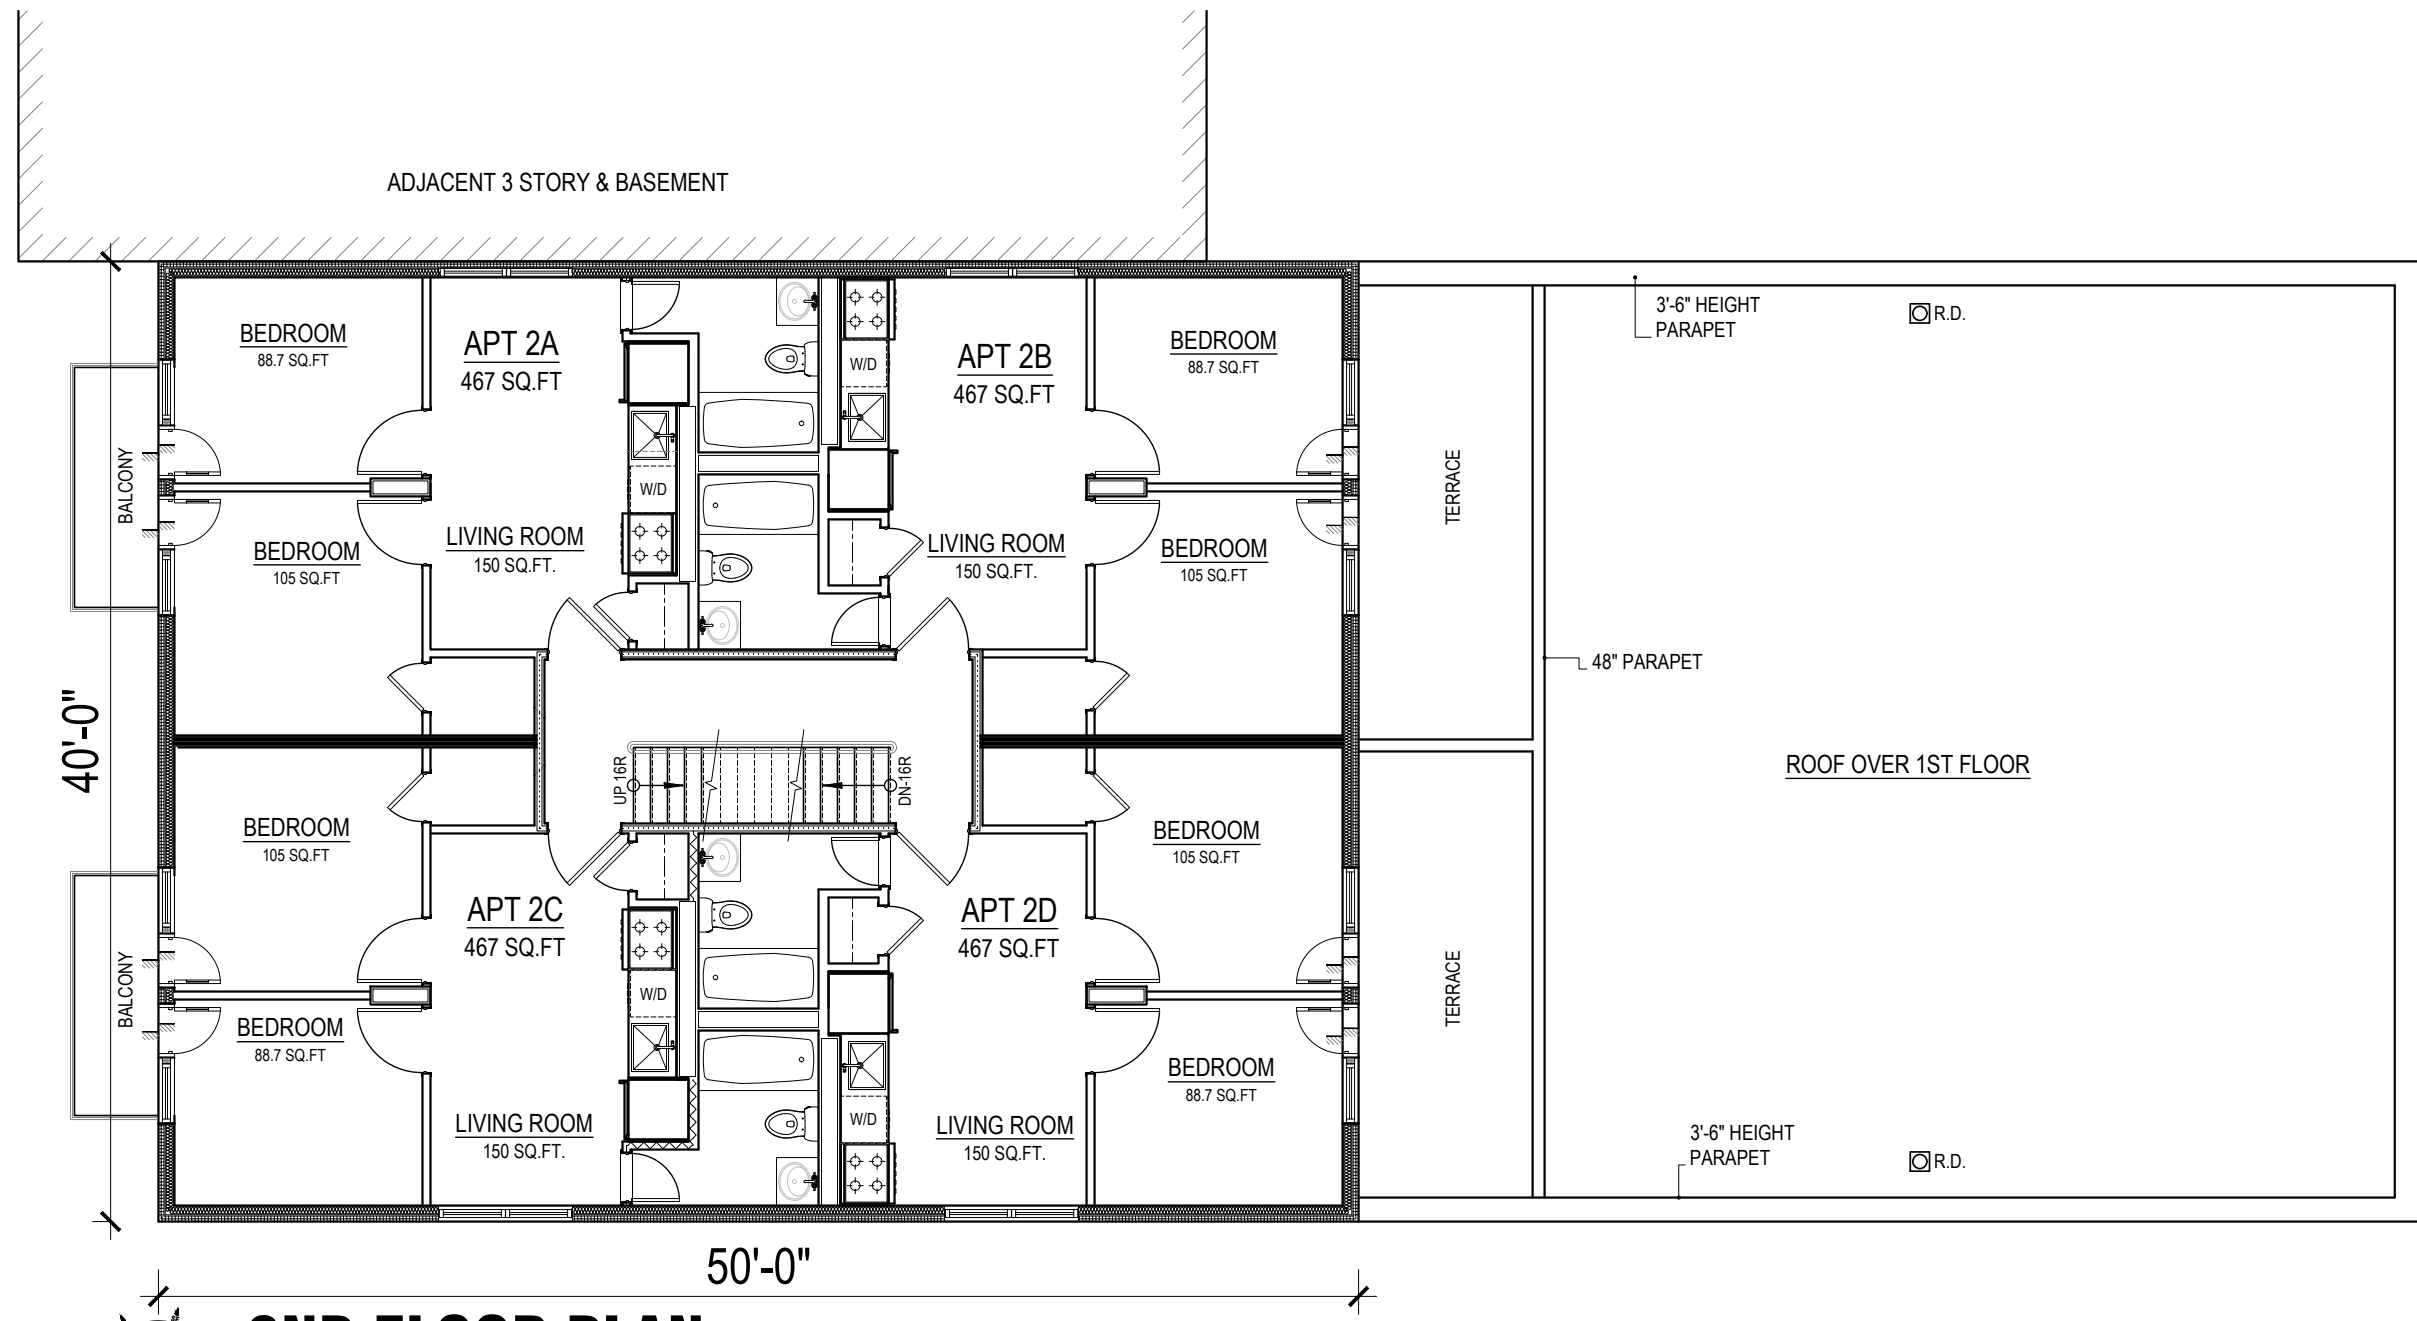

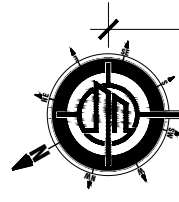 **2ND FLOOR PLAN**
SCALE: 1/8" = 1'-0"

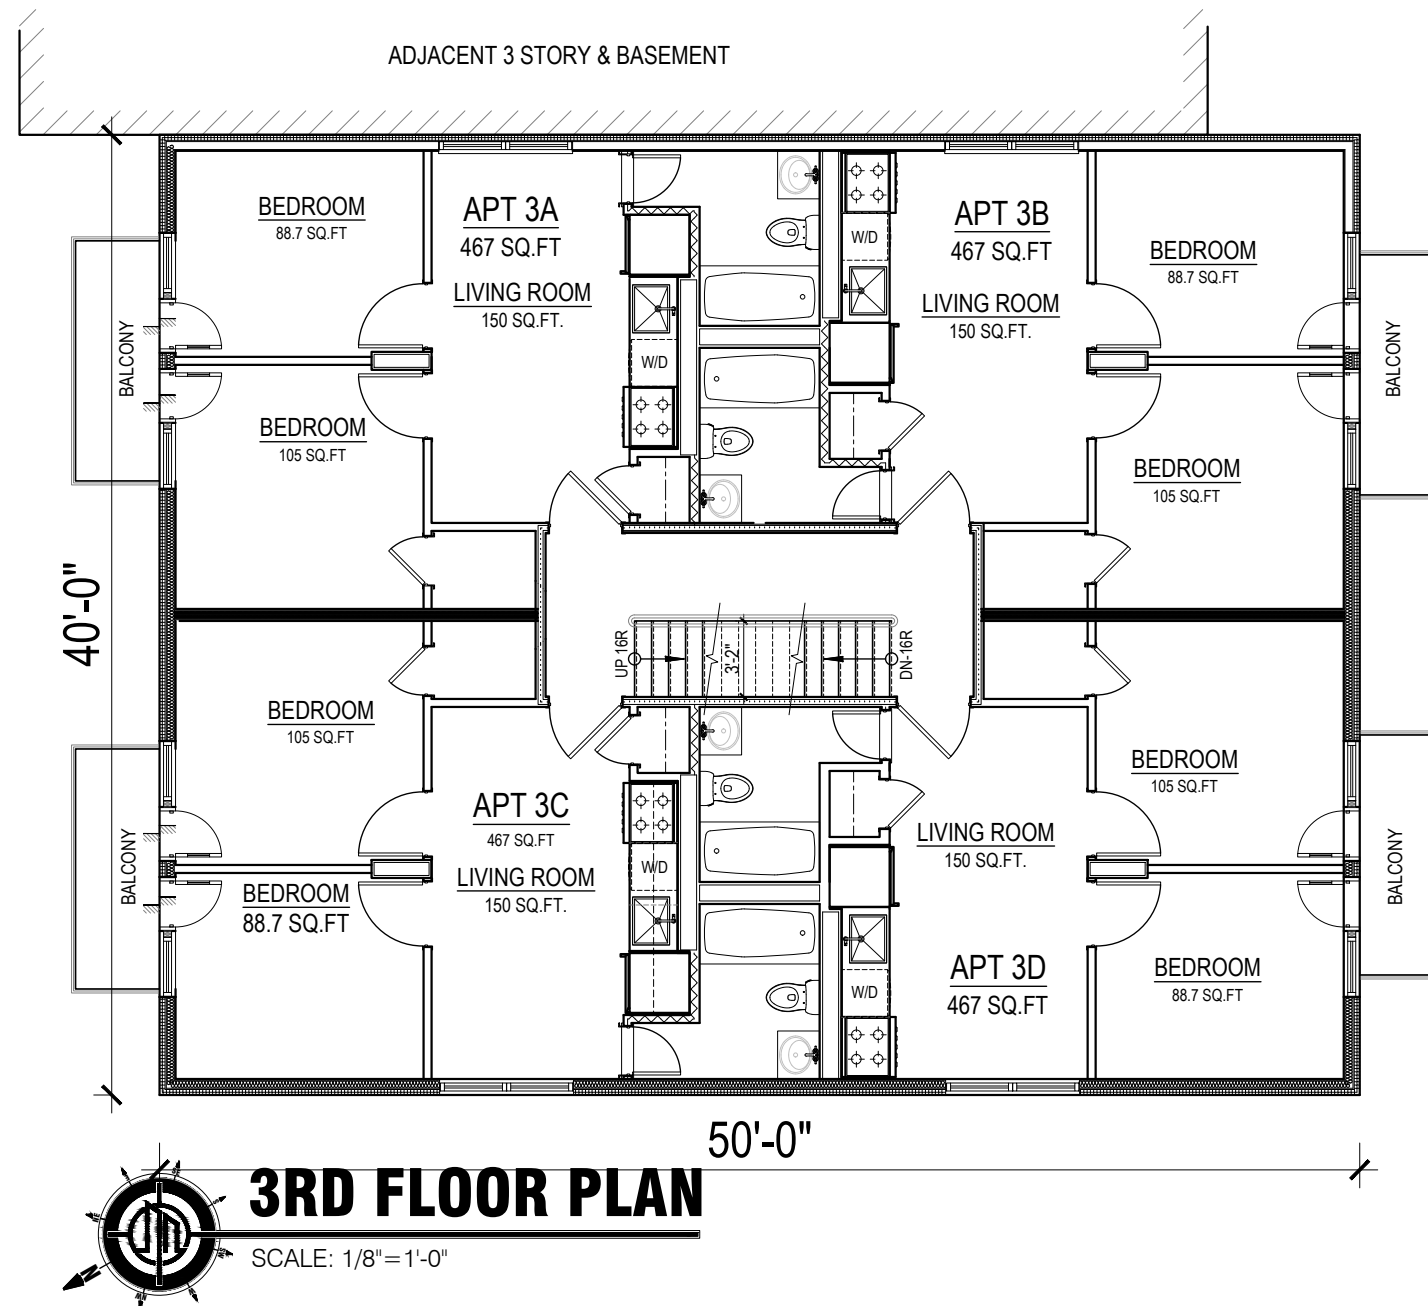

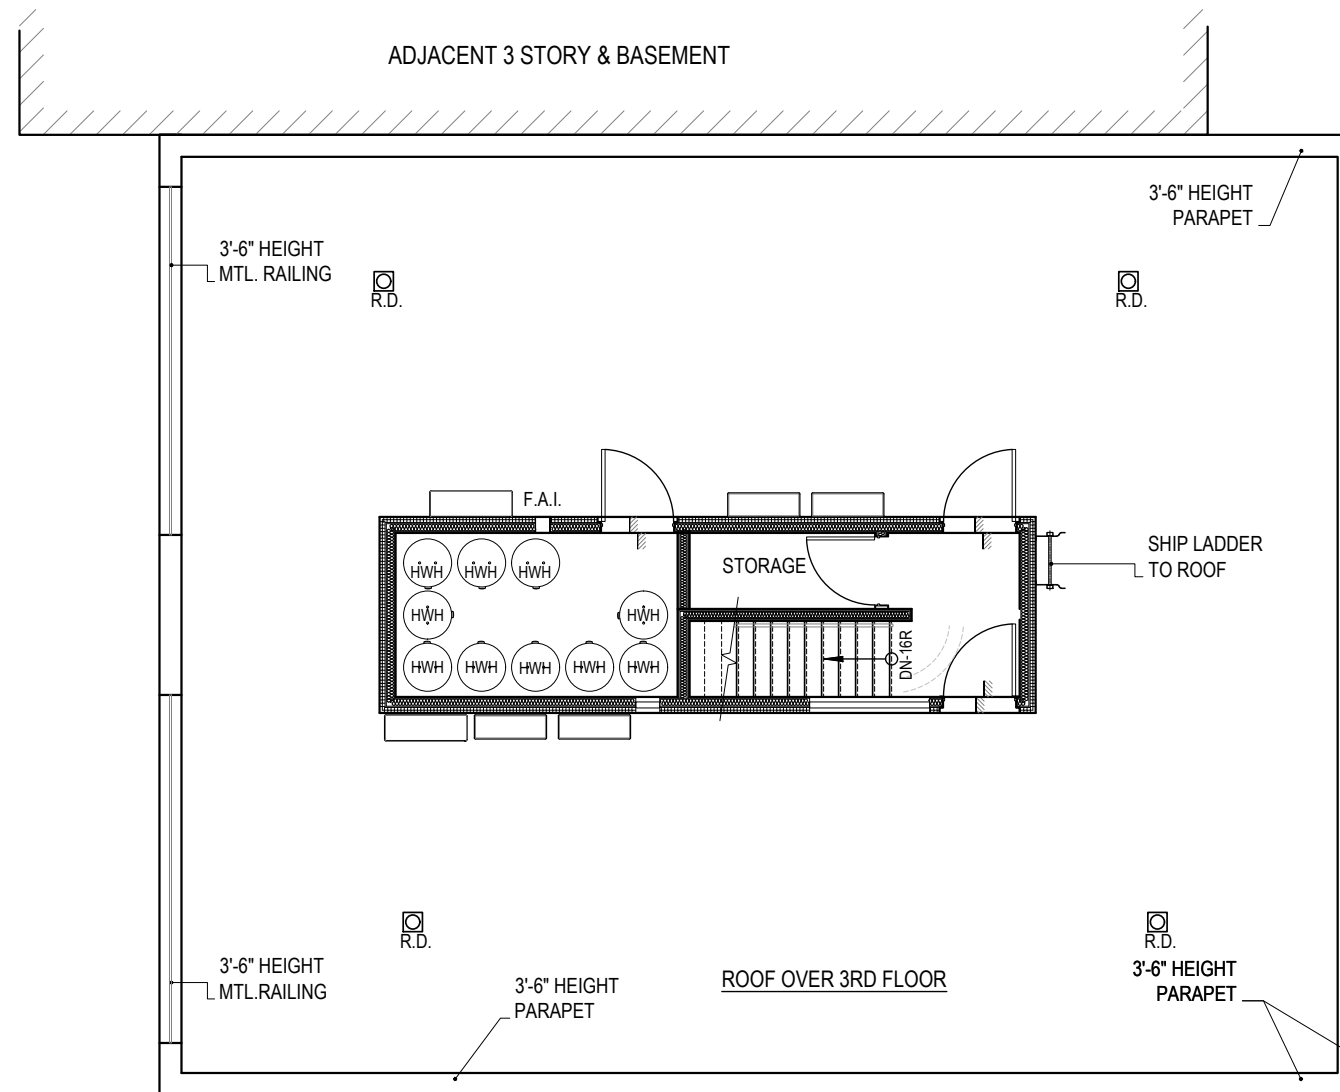

ROOF PLAN

SCALE: 1/8" = 1'-0"