


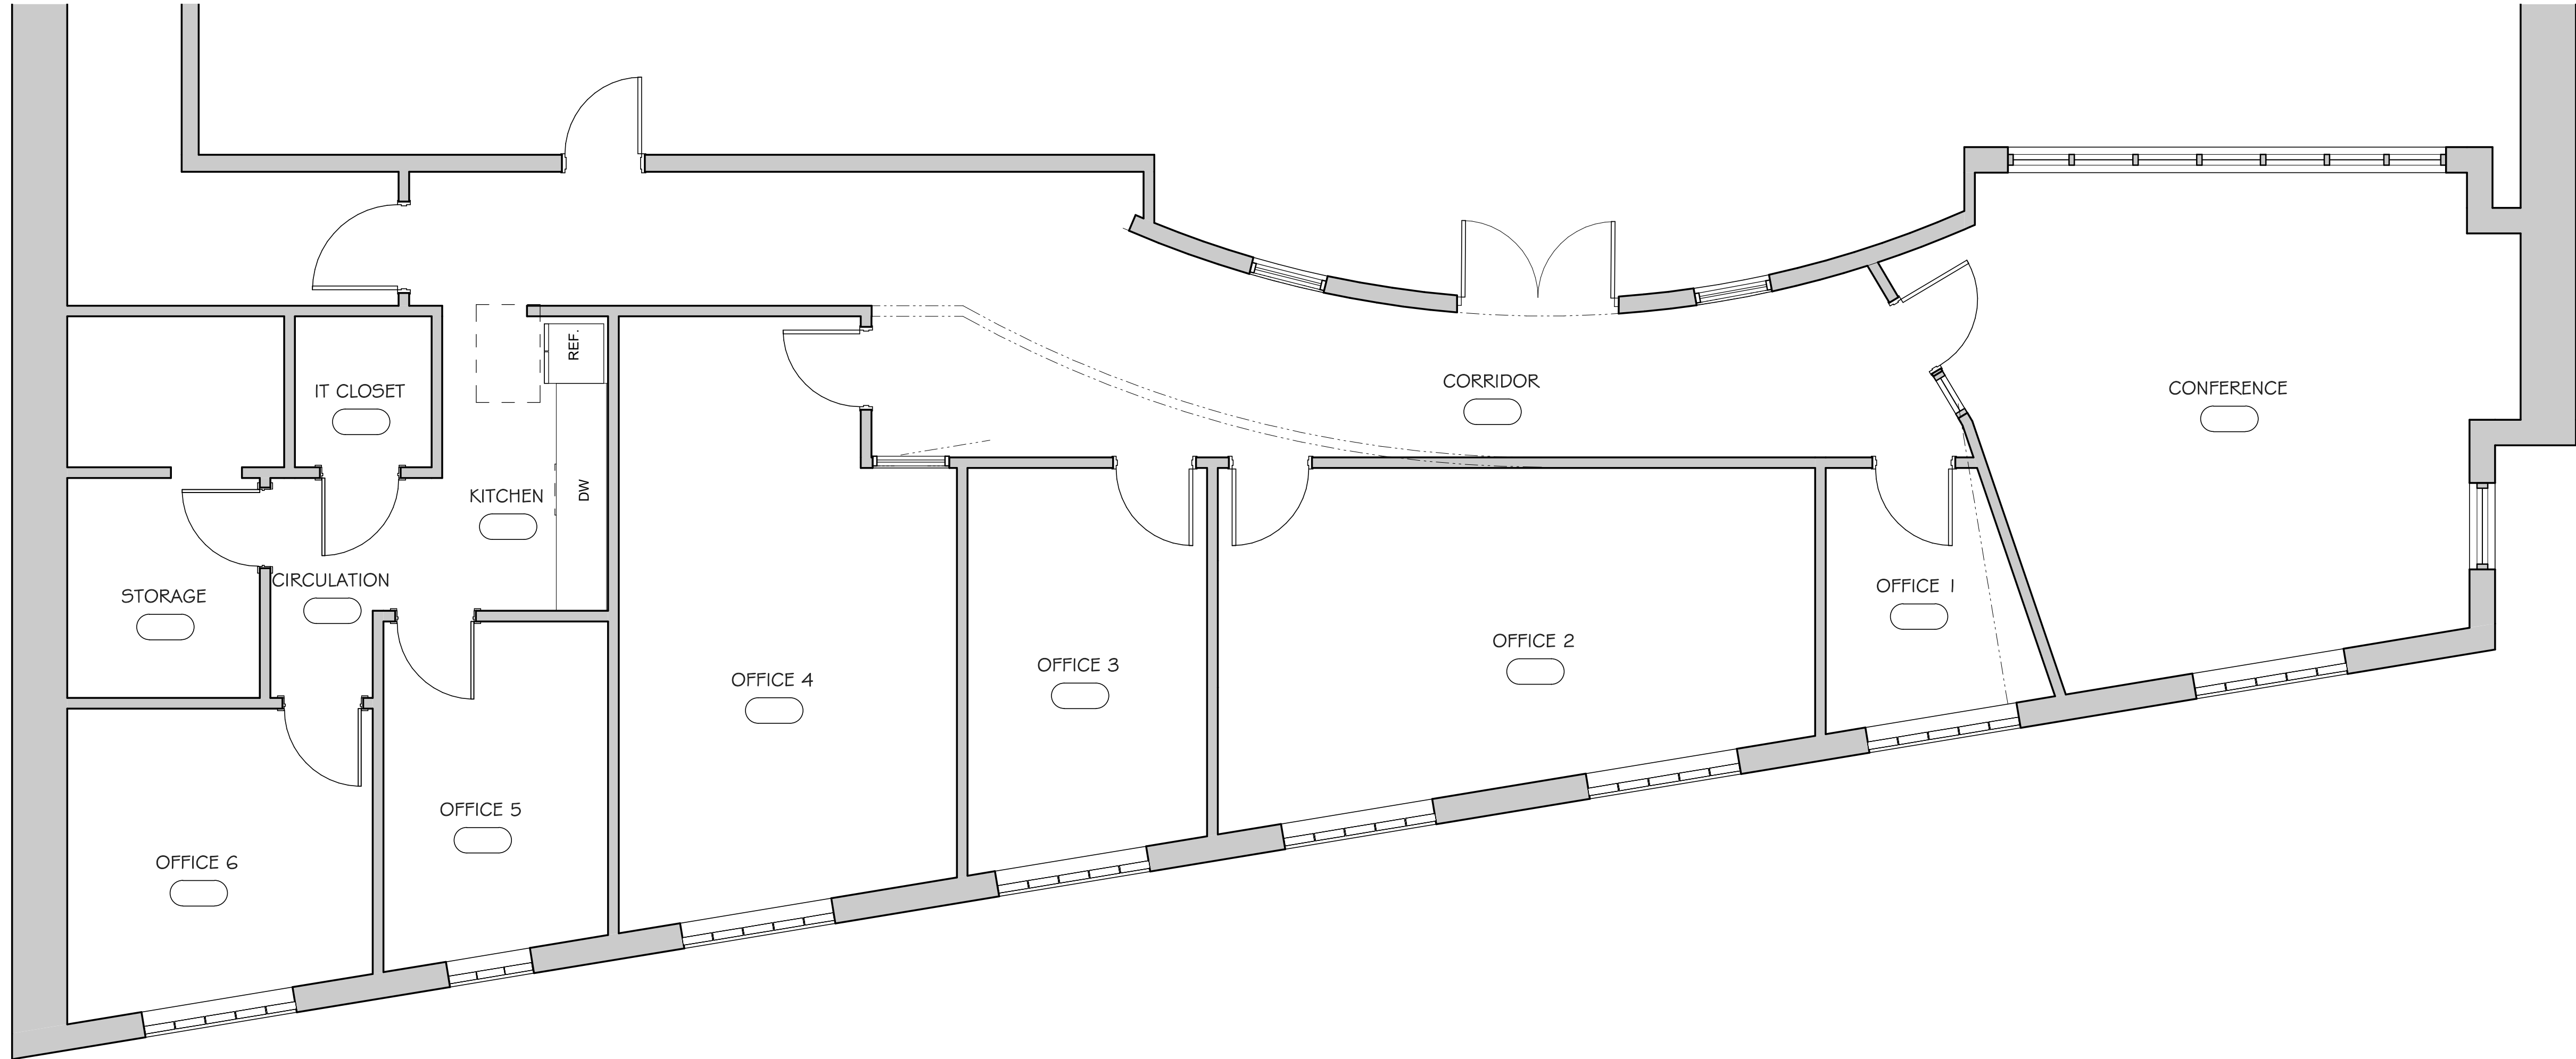

TOTAL GROSS AREA	
CIRCULATION	53 SF
CONFERENCE	464 SF
CORRIDOR	470 SF
IT CLOSET	37 SF
KITCHEN	83 SF
OFFICE 1	89 SF
OFFICE 2	325 SF
OFFICE 3	161 SF
OFFICE 4	310 SF
OFFICE 5	131 SF
OFFICE 6	183 SF
STORAGE	161 SF
	2468 SF

TOTAL NET AREA	
CIRCULATION	53 SF
CONFERENCE	398 SF
CORRIDOR	431 SF
IT CLOEST	36 SF
KITCHEN	83 SF
OFFICE 1	79 SF
OFFICE 2	301 SF
OFFICE 3	151 SF
OFFICE 4	296 SF
OFFICE 5	122 SF
OFFICE 6	141 SF
STORAGE	123 SF
	2214 SF

0' 2' 4' 8' ① EXISTING - SECOND FLOOR PLAN
1/4" = 1'-0"

EXISTING SECOND FLOOR PLAN
60 7478 BROWN'S RACE

EX-1.2
PROJECT NO: 3261.003

HUNT
ENGINEERS | ARCHITECTS | SURVEYORS
4 Commercial Street, Suite 300, Rochester, NY 14614 P: 585-327-7950 E: 585-327-7949
Offices: Honesdale | Rochester | Tonawanda

| DATE: | DESCRIPTION OF REVISION: | BY: |

DRAWN BY: MT
CHECKED BY: MT
DATE: 10/01/2020
SCALE: 1/4" = 1'-0"
BY:
Copyright: 2020
Unauthorized Alteration Or Addition To Plans Without A Licensed Engineer's Or Architect's Seal Is A Violation Of Section 7209 Of The New York State Education Law.