

**SPACE SCHEDULE**

ID	SIZE	QUANTITY
A	12' x 20'	16
B	12' x 30'	27
C	12' x 10'	131
D	12' x 50'	23
TOTAL		200



- 0
  - 1
  - 2
  - 3
  - 4
  - 5
- SEE D
- DHP-
- 1.
  - 2.
- DHPS
- 404 D
- STAND




CIVIL AND STRUCTURAL ENGINEERING  
 5227 NORTH 7<sup>TH</sup> STREET  
 PHOENIX, ARIZONA 85014  
 602-628-9970

NO. 12/22  
 12/22  
 12/22



PROJECT TITLE

**KNOCK AND MARTIN  
 RV STORAGE**  
 1468 NORTH STATE ROUTE 89  
 CHINO VALLEY, ARIZONA 86323

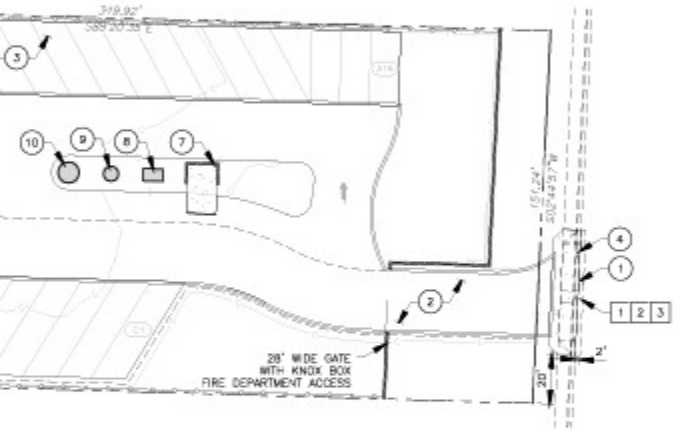

REFERENCE NOTES
SEE DWG C-121 FOR GRADING PLAN
SEE DWG C-141 FOR DRAINAGE PLAN
SEE DWG C-151 FOR EROSION CONTROL PLAN
SEE DWG C-161 FOR ISOPACH MAP

GENERAL NOTES
SEE DWG C-121 FOR DIMENSIONS

MATERIAL SPECIFICATIONS
ASPHALT SURFACE COAT SHALL CONSIST OF TWO LAYERS: 1. SURFACE COAT AT 0.6 GAL/SY WITH 3/8" CHIPS AT 5 LBS/SY 2. BASE COURSE AT 0.4 GAL/SY WITH 3/8" CHIPS AT 5 LBS/SY
ALL SHALL BE PLACED IN ACCORDANCE WITH SECTION 100 OF THE ARIZONA DEPARTMENT OF TRANSPORTATION STANDARD SPECIFICATIONS.

REMOVAL NOTES	QTY	UNIT
1 ASPHALT CONCRETE PAVEMENT	11	SY
2 CONCRETE CURB AND GUTTER	49	LF
3 CONCRETE SIDEWALK	245	SF

CONSTRUCTION NOTES	QTY	UNIT
1 ASPHALT CONCRETE PAVEMENT MATCH-1 EXISTING PAVEMENT SECTION	11	SY
2 2" ASPHALT CONCRETE MILLINGS WITH CHIP-SEAL SURFACE COAT OVER 6" COMPACTED AGGREGATE BASE	5,843	SY
3 2" ASPHALT CONCRETE MILLINGS OVER 4" COMPACTED AGGREGATE BASE	12,547	SY
4 DRIVEWAY ENTRANCE ADD STD DET C-05.20 36" DRIVEWAY WIDTH	845	SF
5 DIRECTIONAL ARROWS COP STD DET 834P	13	EA
6 6" CONCRETE PARKING STOP BLOCKS	9	EA
7 SANITATION DUMPSTER COP STD DET 144P	1	EA
8 5'x8' MANUFACTURED SHED WITH 10-LB FIRE EXTINGUISHER MOUNTED TO EXTERIOR WALL	1	EA
9 1,000 GALLON POTABLE WATER TANK	1	EA
10 3,000 GALLON FIRE PROTECTION WATER TANK	1	EA
11 PERIMETER FENCE CHAIN LINK, 6" TALL	1,772	LF
12 FRONTAGE SCREEN WALL 8" MASONRY, 6' TALL	185	LF

PROJECT OWNER  
**KENNETH KNOCK AND  
 MICHAEL MARTIN**  
 9630 NORTH EQUINE ROAD  
 PRESCOTT, ARIZONA 86305

SHEET NO.	DATE	DESCRIPTION

PROJECT MANAGEMENT			
PROJECT NO.	DATE	DATE	DATE
122C084	12/22	12/22	12/22
DRN. JWL	DES. JWL	CHK. JWL	
DATE: 12/22	DATE: 12/22	DATE: 12/22	

SCALE: 1"=30'

CIVIL SITE PLAN

**C-111**  
 SHEET 2 OF 6