


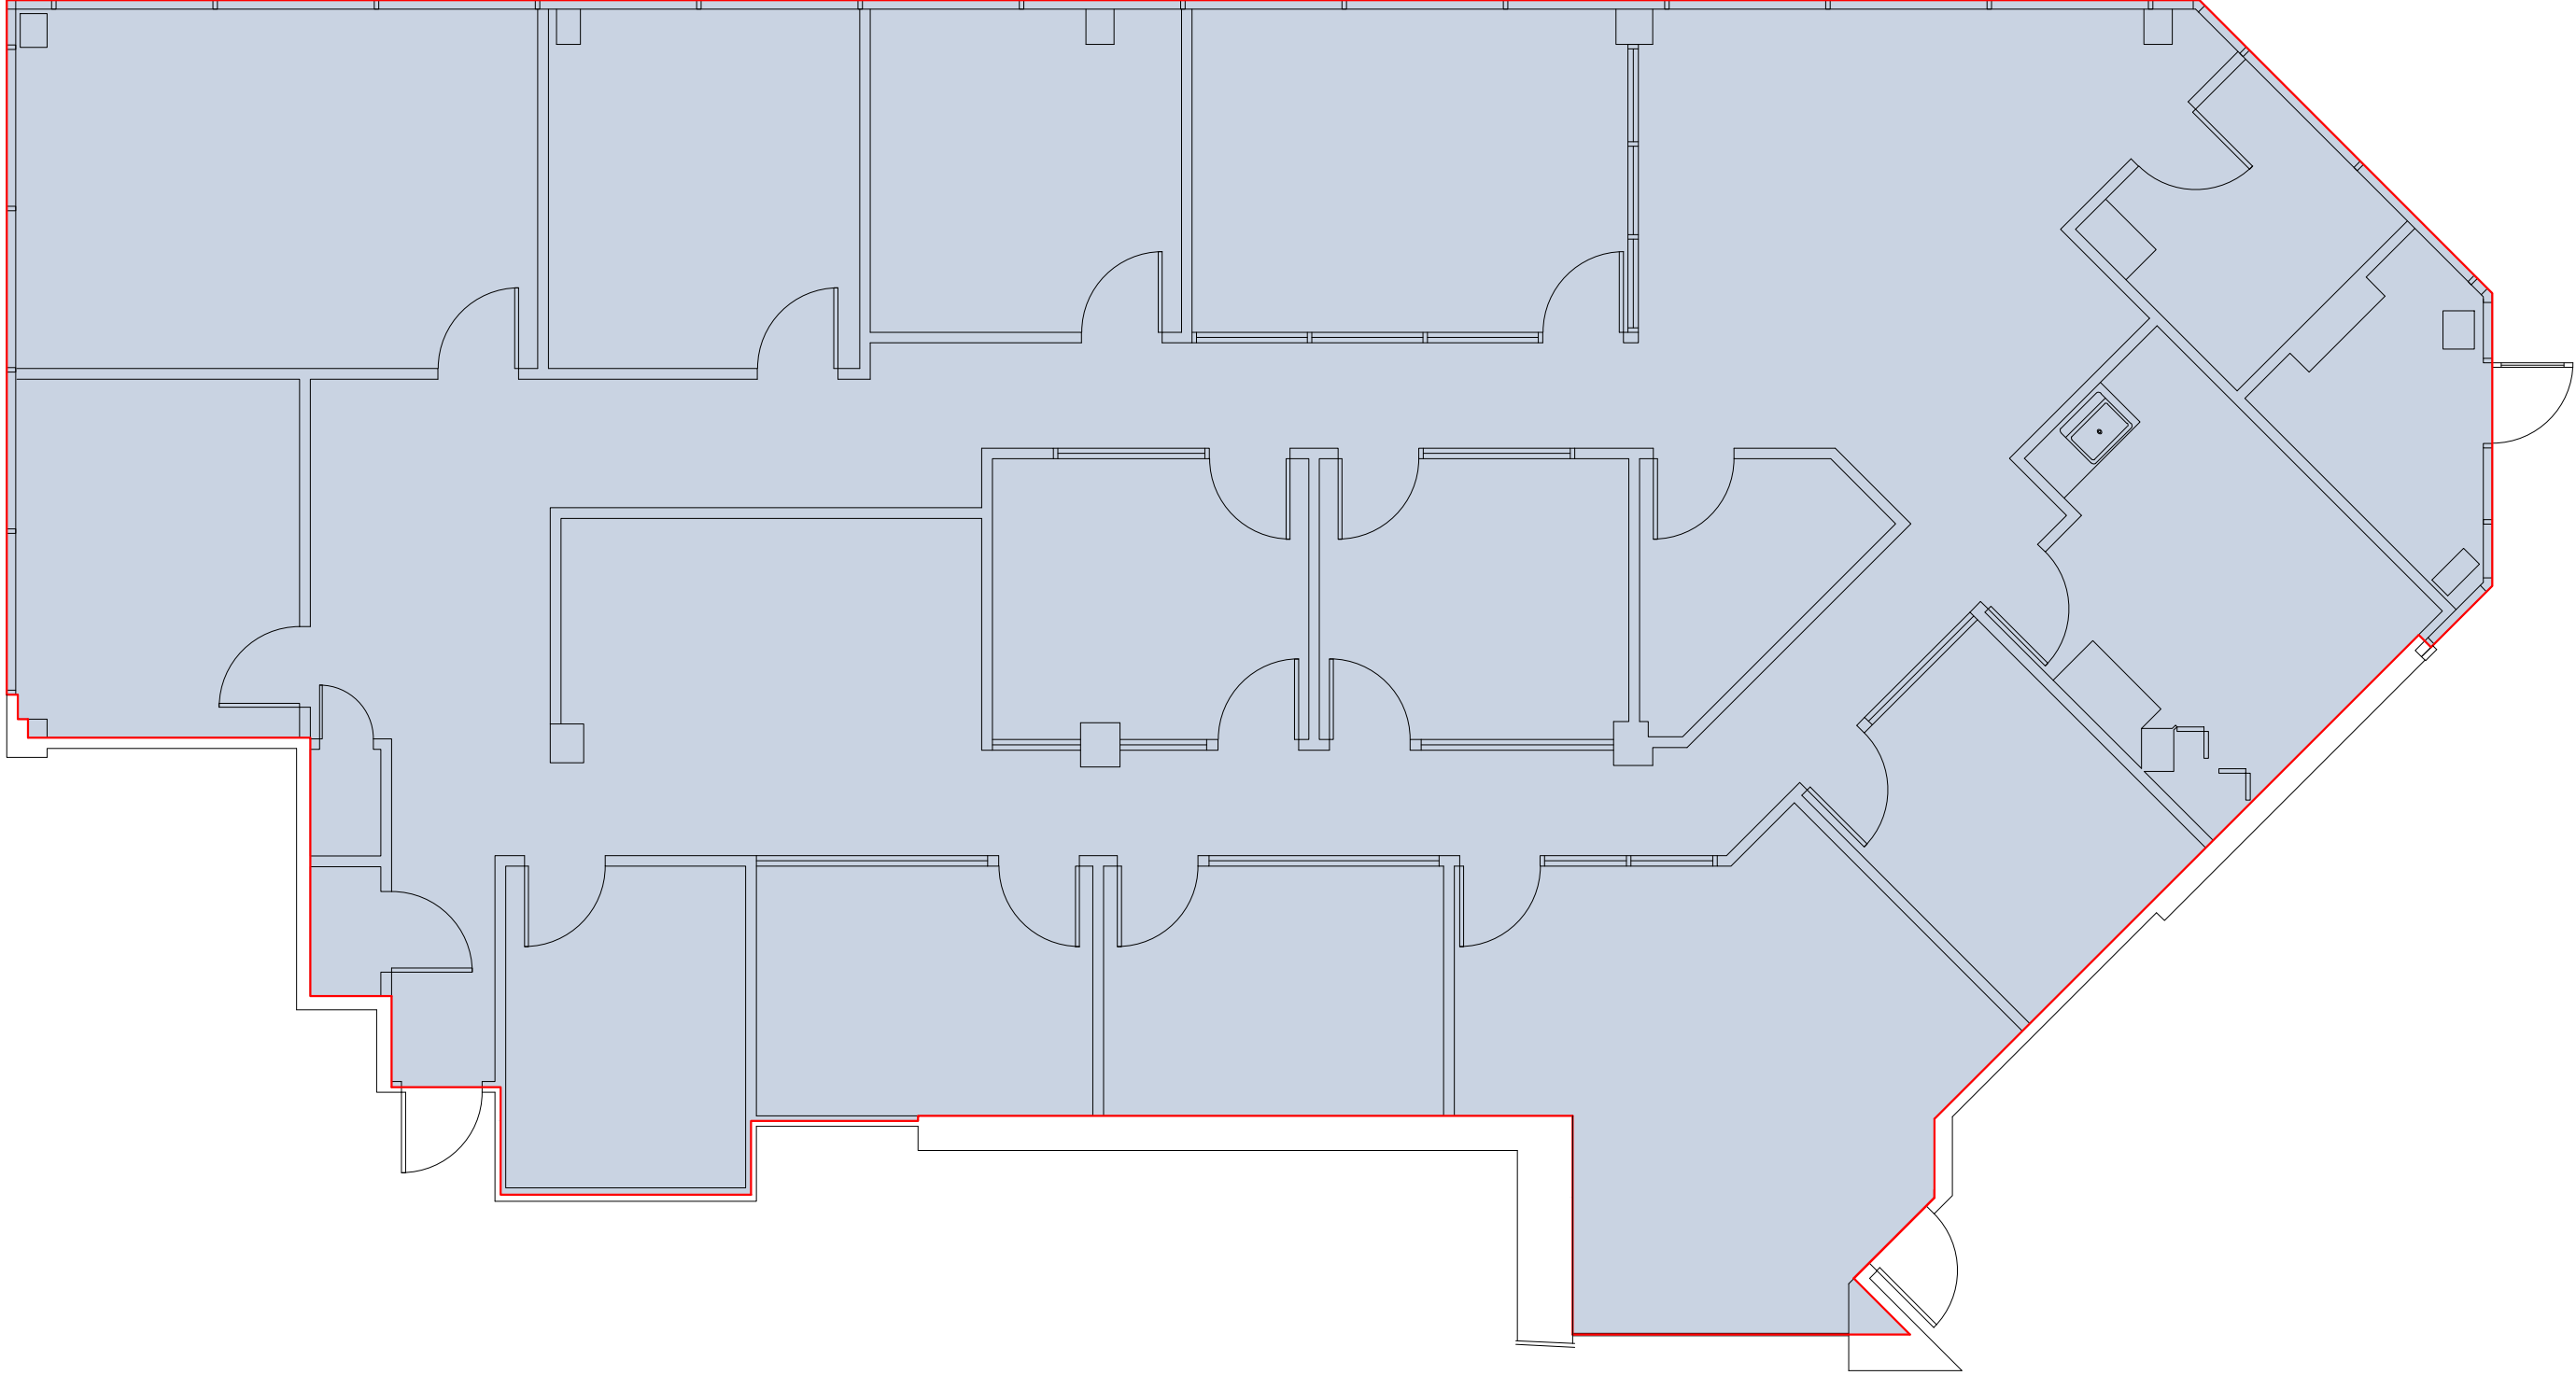

-Suite 1010 - 3,519 Square Feet



ATLANTA  
706.623.2384

ORLANDO  
407.971.8688

TAMPA  
727.548.9595

[www.measureDYNAMICS.COM](http://www.measureDYNAMICS.COM)

PREPARED FOR:

PROJECT NAME:  
  
**CORPORATE SQUARE**  
  
28050 US HIGHWAY 19 NORTH  
CLEARWATER, FLORIDA 33763

CLIENT APPROVAL:  
SIGNATURE:  
  
DATE:

| REVISIONS |       |             |
|-----------|-------|-------------|
| NO:       | DATE: | DESCRIPTION |
|           |       |             |
|           |       |             |
PROJECT NUMBER:  
28050US19

DRAWN BY:  
JAM

CHECKED BY:  
DEA

DATE:  
06/11/20

SCALE:  
SCALE TO FIT

SHEET TITLE:  
  
SUITE 1010  
FLOOR PLAN

SHEET NUMBER:  
  
A1.12