


1 FIRST FLOOR PLAN
SCALE 1/8" = 1'-0"

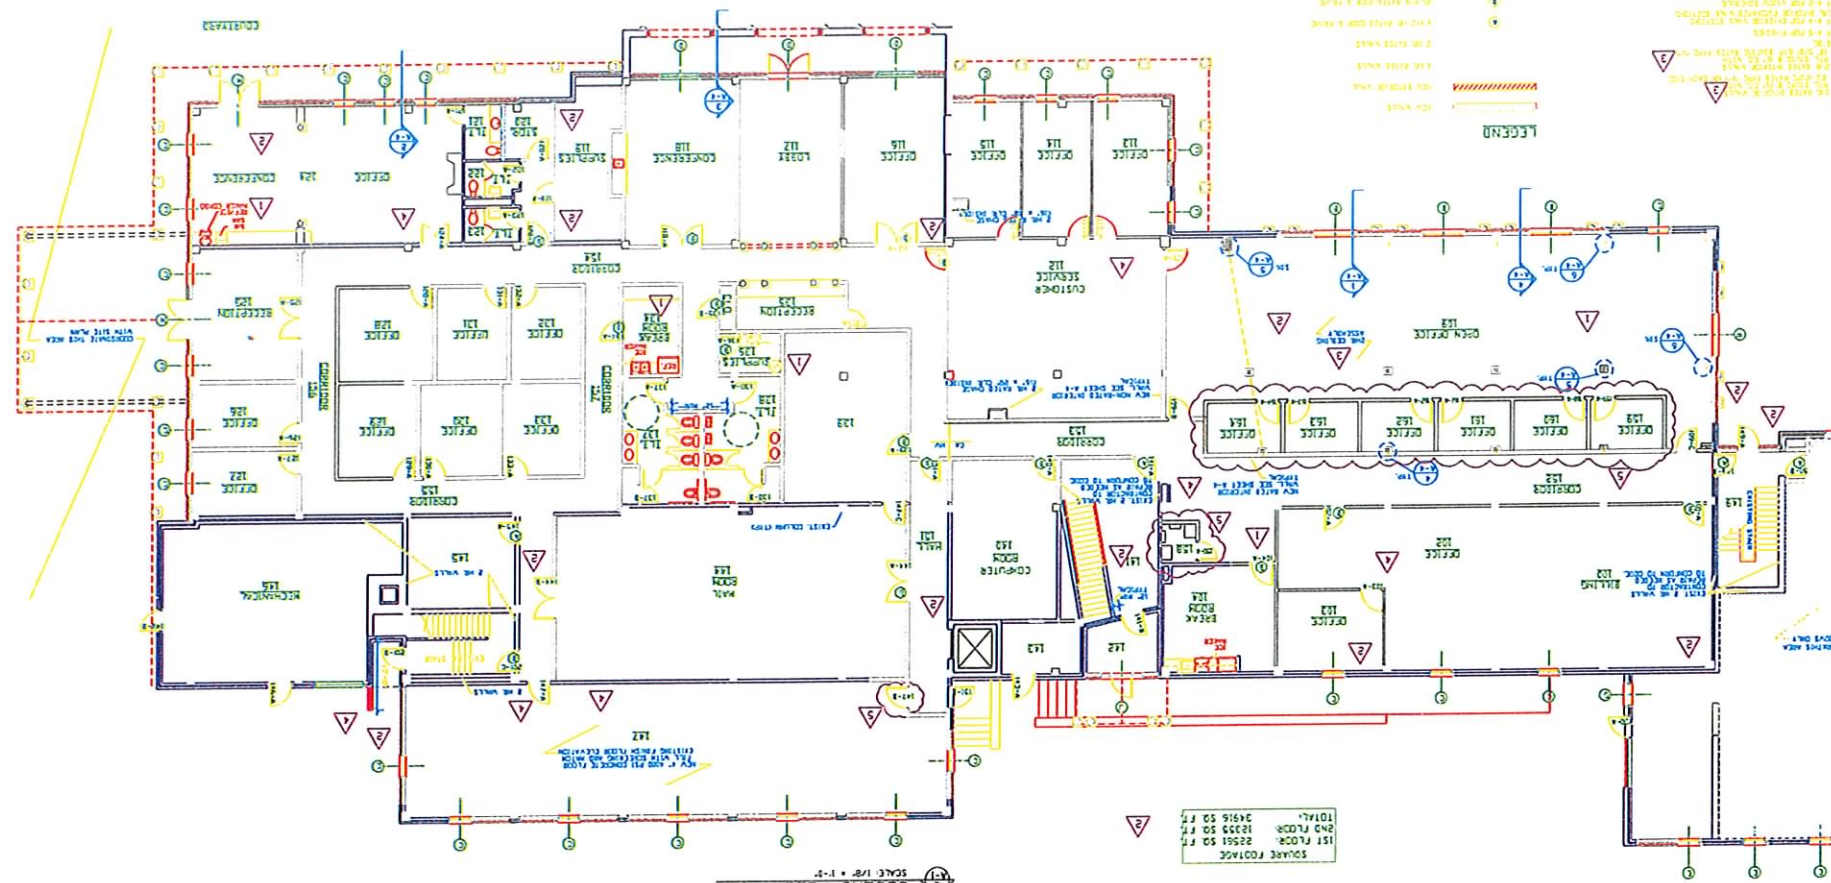

2 SECOND FLOOR PLAN
SCALE 1/8" = 1'-0"

