



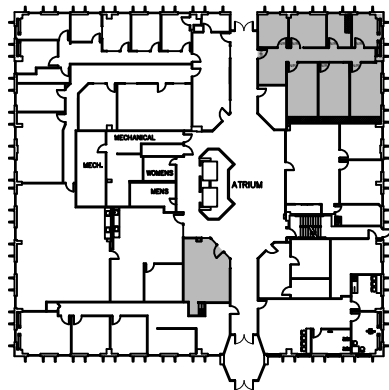

GROUND LEVEL
KEY PLAN
NORTH

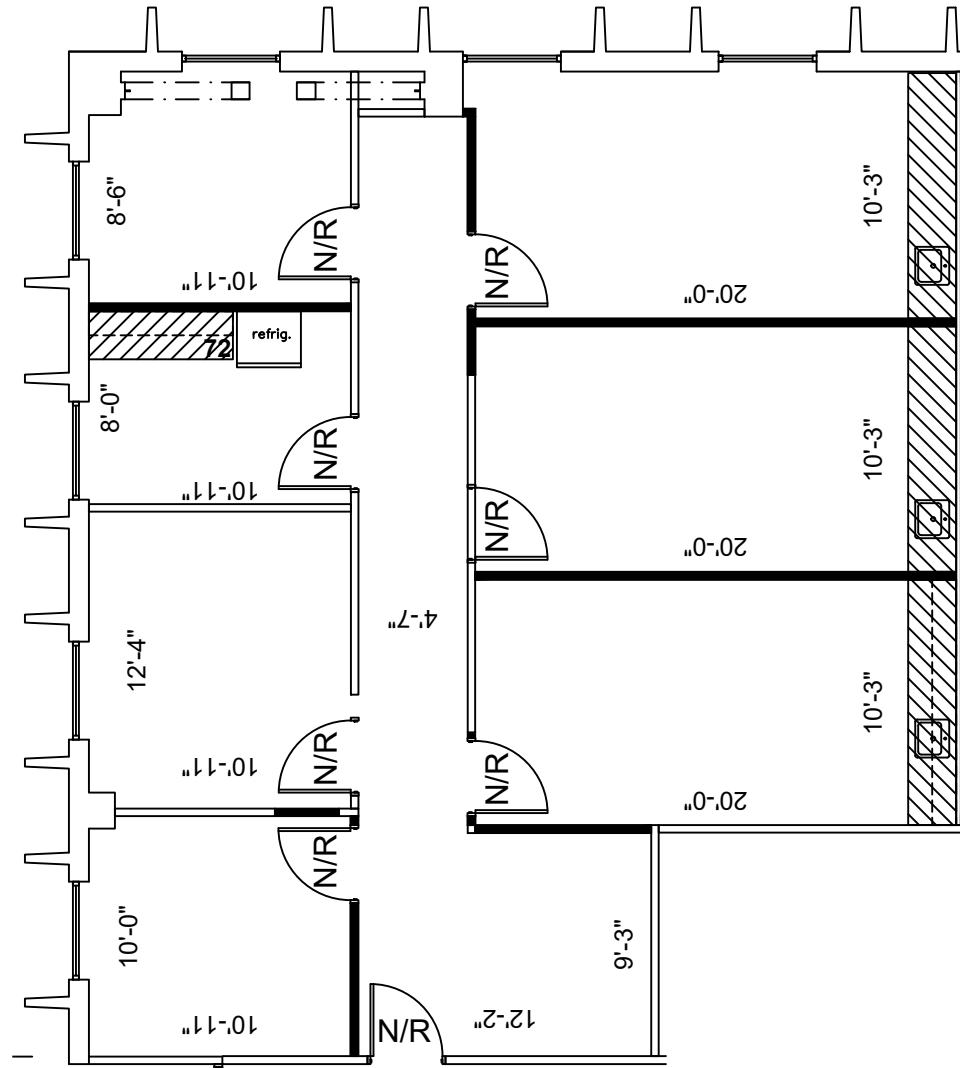

SUITE 140
1,596 NRA

1 FLOOR PLAN
SCALE: 1/8"=1'-0"

FLOOR PLANS MAY NOT BE TO SCALE AND MAY NOT REFLECT EXISTING CONDITIONS AND SHALL NOT BE RELIED UPON AS SUCH
THESE DRAWINGS ARE DESIGN INTENT AND ARE AN EXHIBIT TO THE LEASE

HARTMAN MANAGEMENT
2909 HILLCROFT, SUITE 420
HOUSTON, TX 77057



LEGEND			
EXISTING	NEW	LOW DEM.	DEM.
WALLS			
NEW/RELOCATED DOOR			

ISSUE DATES			
1	09-24-2020	LEASING REVIEW	
1	09-28-2020	LEASING REVIEW	

11211 KATY FWY
11211 KATY FREEWAY HOUSTON, TX 77079
SUITE 140

PROJECT	923-11211 KATY FWY
PLAT SCALE	1/8" = 1'-0"
CHECKED BY	WM
FILE NAME	923-11211 KATY FWY

SHEET TITLE
SCHEMATIC DESIGN

SHEET NUMBER
SD-1