


**Schedule 1
Floor Plan of Expansion Space**

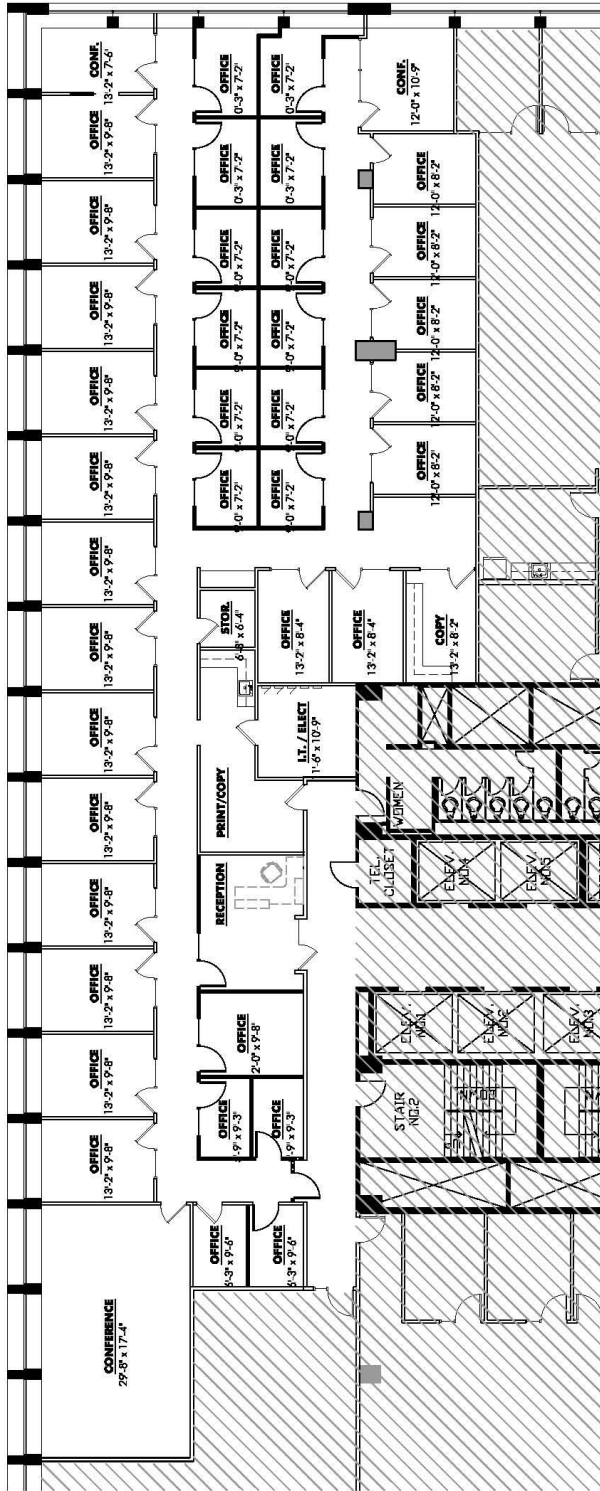

- WALL SYMBOL LEGEND**
- EXISTING WALLS TO REMAIN
 - NEW DEMISING WALLS
 - NEW INTERIOR WALLS
 - EXISTING DOORS TO REMAIN
 - NEW DOORS

OFFICE EVOLUTION
 8725 WEST HIGGINS ROAD
 SUITE 810
 CHICAGO, IL

7,941 RSF

22-026 SA-1 Rev1
 DATE: 3/23/2022
 SCALE: N.T.S.

JDJ ARCHITECTS
 2401 W OHIO · SUITE 1N
 CHICAGO, ILLINOIS 60612
 312.850.2200
 www.jdjarch.com