



LEGEND			
EXISTING	NEW	LOW	DEMO
WALLS			
NEW/RELOCATED DOOR			

ISSUE DATES



DATE	REVISION
08-07-2025	LEASING REVIEW

SPECTRUM  
613 NW LOOP 410, SAN ANTONIO, TX 78216  
SUITE 450

PROJECT:	922-SPECTRUM
PLLOT SCALE:	1/8" = 1'-0"
CHECKED BY:	WM
FILE NAME:	922-SPECTRUM
DRAWN BY:	WM
SHEET SIZE:	8.5 X 11

SHEET TITLE  
EXISTING PLAN

SHEET NUMBER  
EX-1

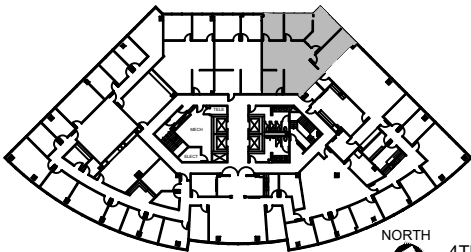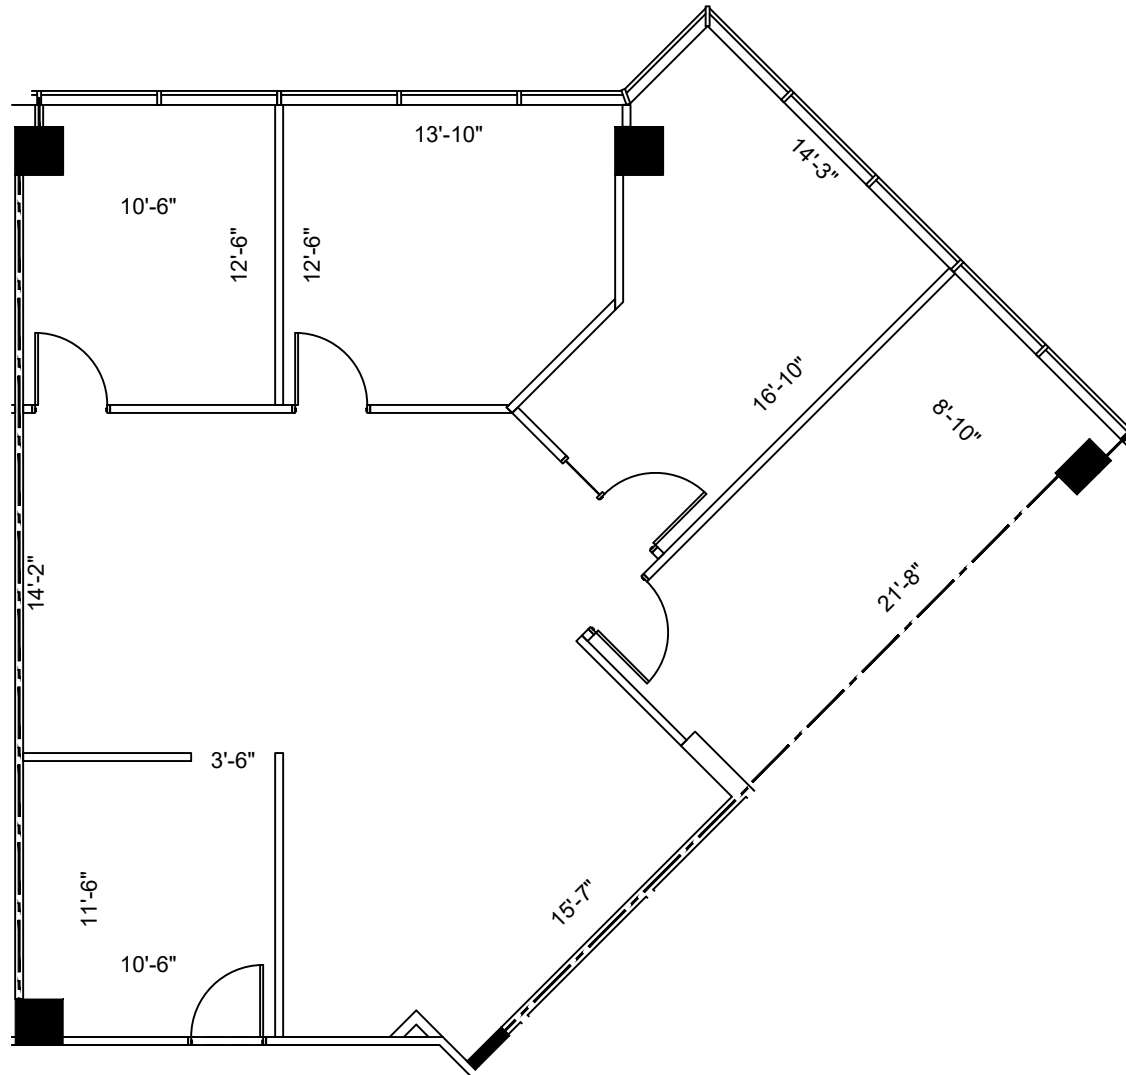

NORTH  
4TH FLOOR  
KEY PLAN

**SUITE 450**  
**1,605 NRA**

**1 FLOOR PLAN**  
SCALE: 1/8"=1'-0"

FLOOR PLANS MAY NOT BE TO SCALE AND MAY NOT REFLECT EXISTING CONDITIONS AND SHALL NOT BE RELIED UPON AS SUCH THESE DRAWINGS ARE DESIGN INTENT AND ARE AN EXHIBIT TO THE LEASE