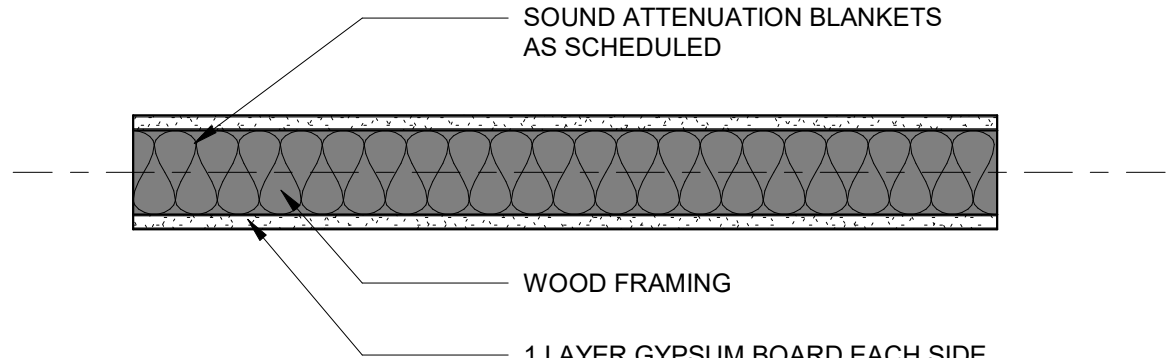
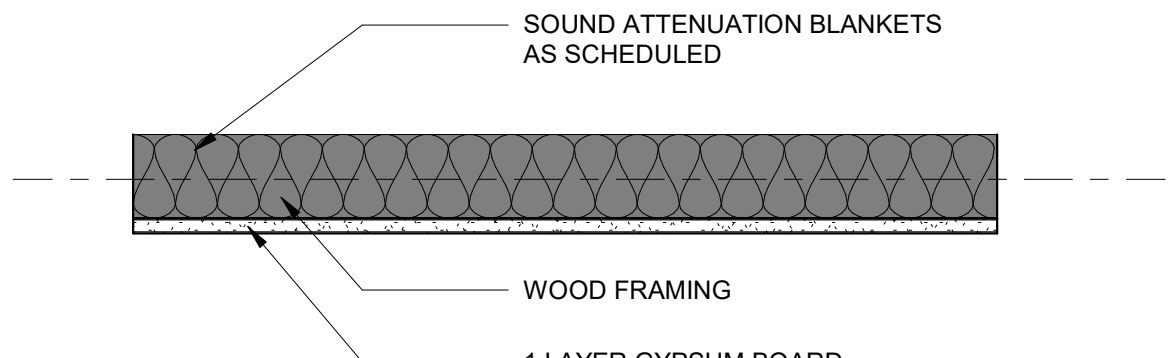
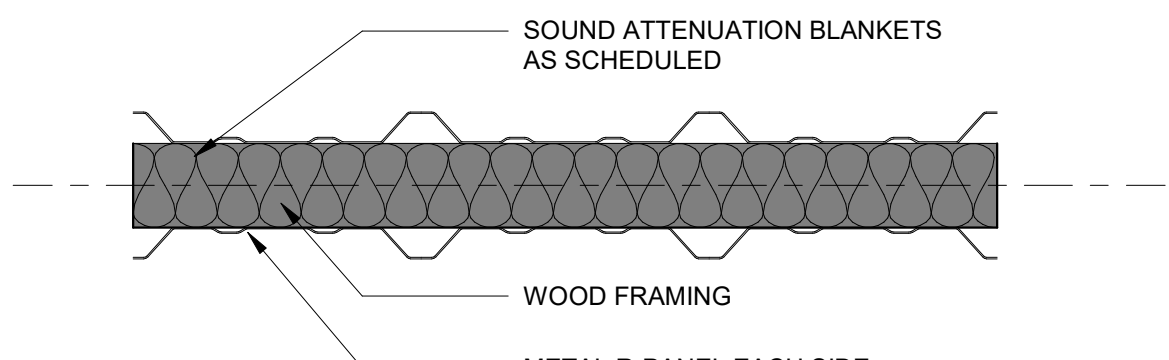




INTERIOR WALL TYPES - WOOD

WOOD FRAMING WALL ASSEMBLY		WALL TYPE					
A			4	5	6	7	
		FRAMING THICKNESS	3 1/2"	3 1/2"	5 1/2"	5 1/2"	
		UL DESIGN ASSEMBLY					
		FIRE RATING (REF CODE ANALYSIS FOR LOCATIONS)					
		SOUND ATTENUATION BLANKETS		YES		YES	
		STC RATING		34		35	
B			4	5	6	7	
		FRAMING THICKNESS	3 1/2"	3 1/2"	5 1/2"	5 1/2"	
		UL DESIGN ASSEMBLY					
		FIRE RATING (REF CODE ANALYSIS FOR LOCATIONS)					
		SOUND ATTENUATION BLANKETS		YES		YES	
		STC RATING					
C			4	5	6	7	
		FRAMING THICKNESS	3 1/2"	3 1/2"	5 1/2"	5 1/2"	
		UL DESIGN ASSEMBLY					
		FIRE RATING (REF CODE ANALYSIS FOR LOCATIONS)					
		SOUND ATTENUATION BLANKETS		YES	YES	YES	
		STC RATING		34		35	

GENERAL NOTES

- A. REFER TO ACCESSIBILITY STANDARDS SHEETS FOR TYPICAL MOUNTING LOCATIONS FOR TOILET ROOM ACCESSORIES.
- B. DIMENSIONS ARE TO FACE OF STUD, CMU, OR CENTERLINE OF STRUCTURE UNO.
- C. VERIFY DIMENSIONAL DISCREPANCIES W/ ARCHITECT PRIOR TO CONSTRUCTION.
- D. ALL INTERIOR WALLS ARE **A4 OR B4** UNLESS NOTED OTHERWISE. REFER TO SHEET A5.50 FOR INTERIOR PARTITION SCHEDULE.
- E. PROVIDE BLOCKING WHERE UPPER MILLWORK CABINETS ARE NOTED.
- F. REFER TO CODE PLAN SHEET FOR RATED WALLS.

WALL KEY

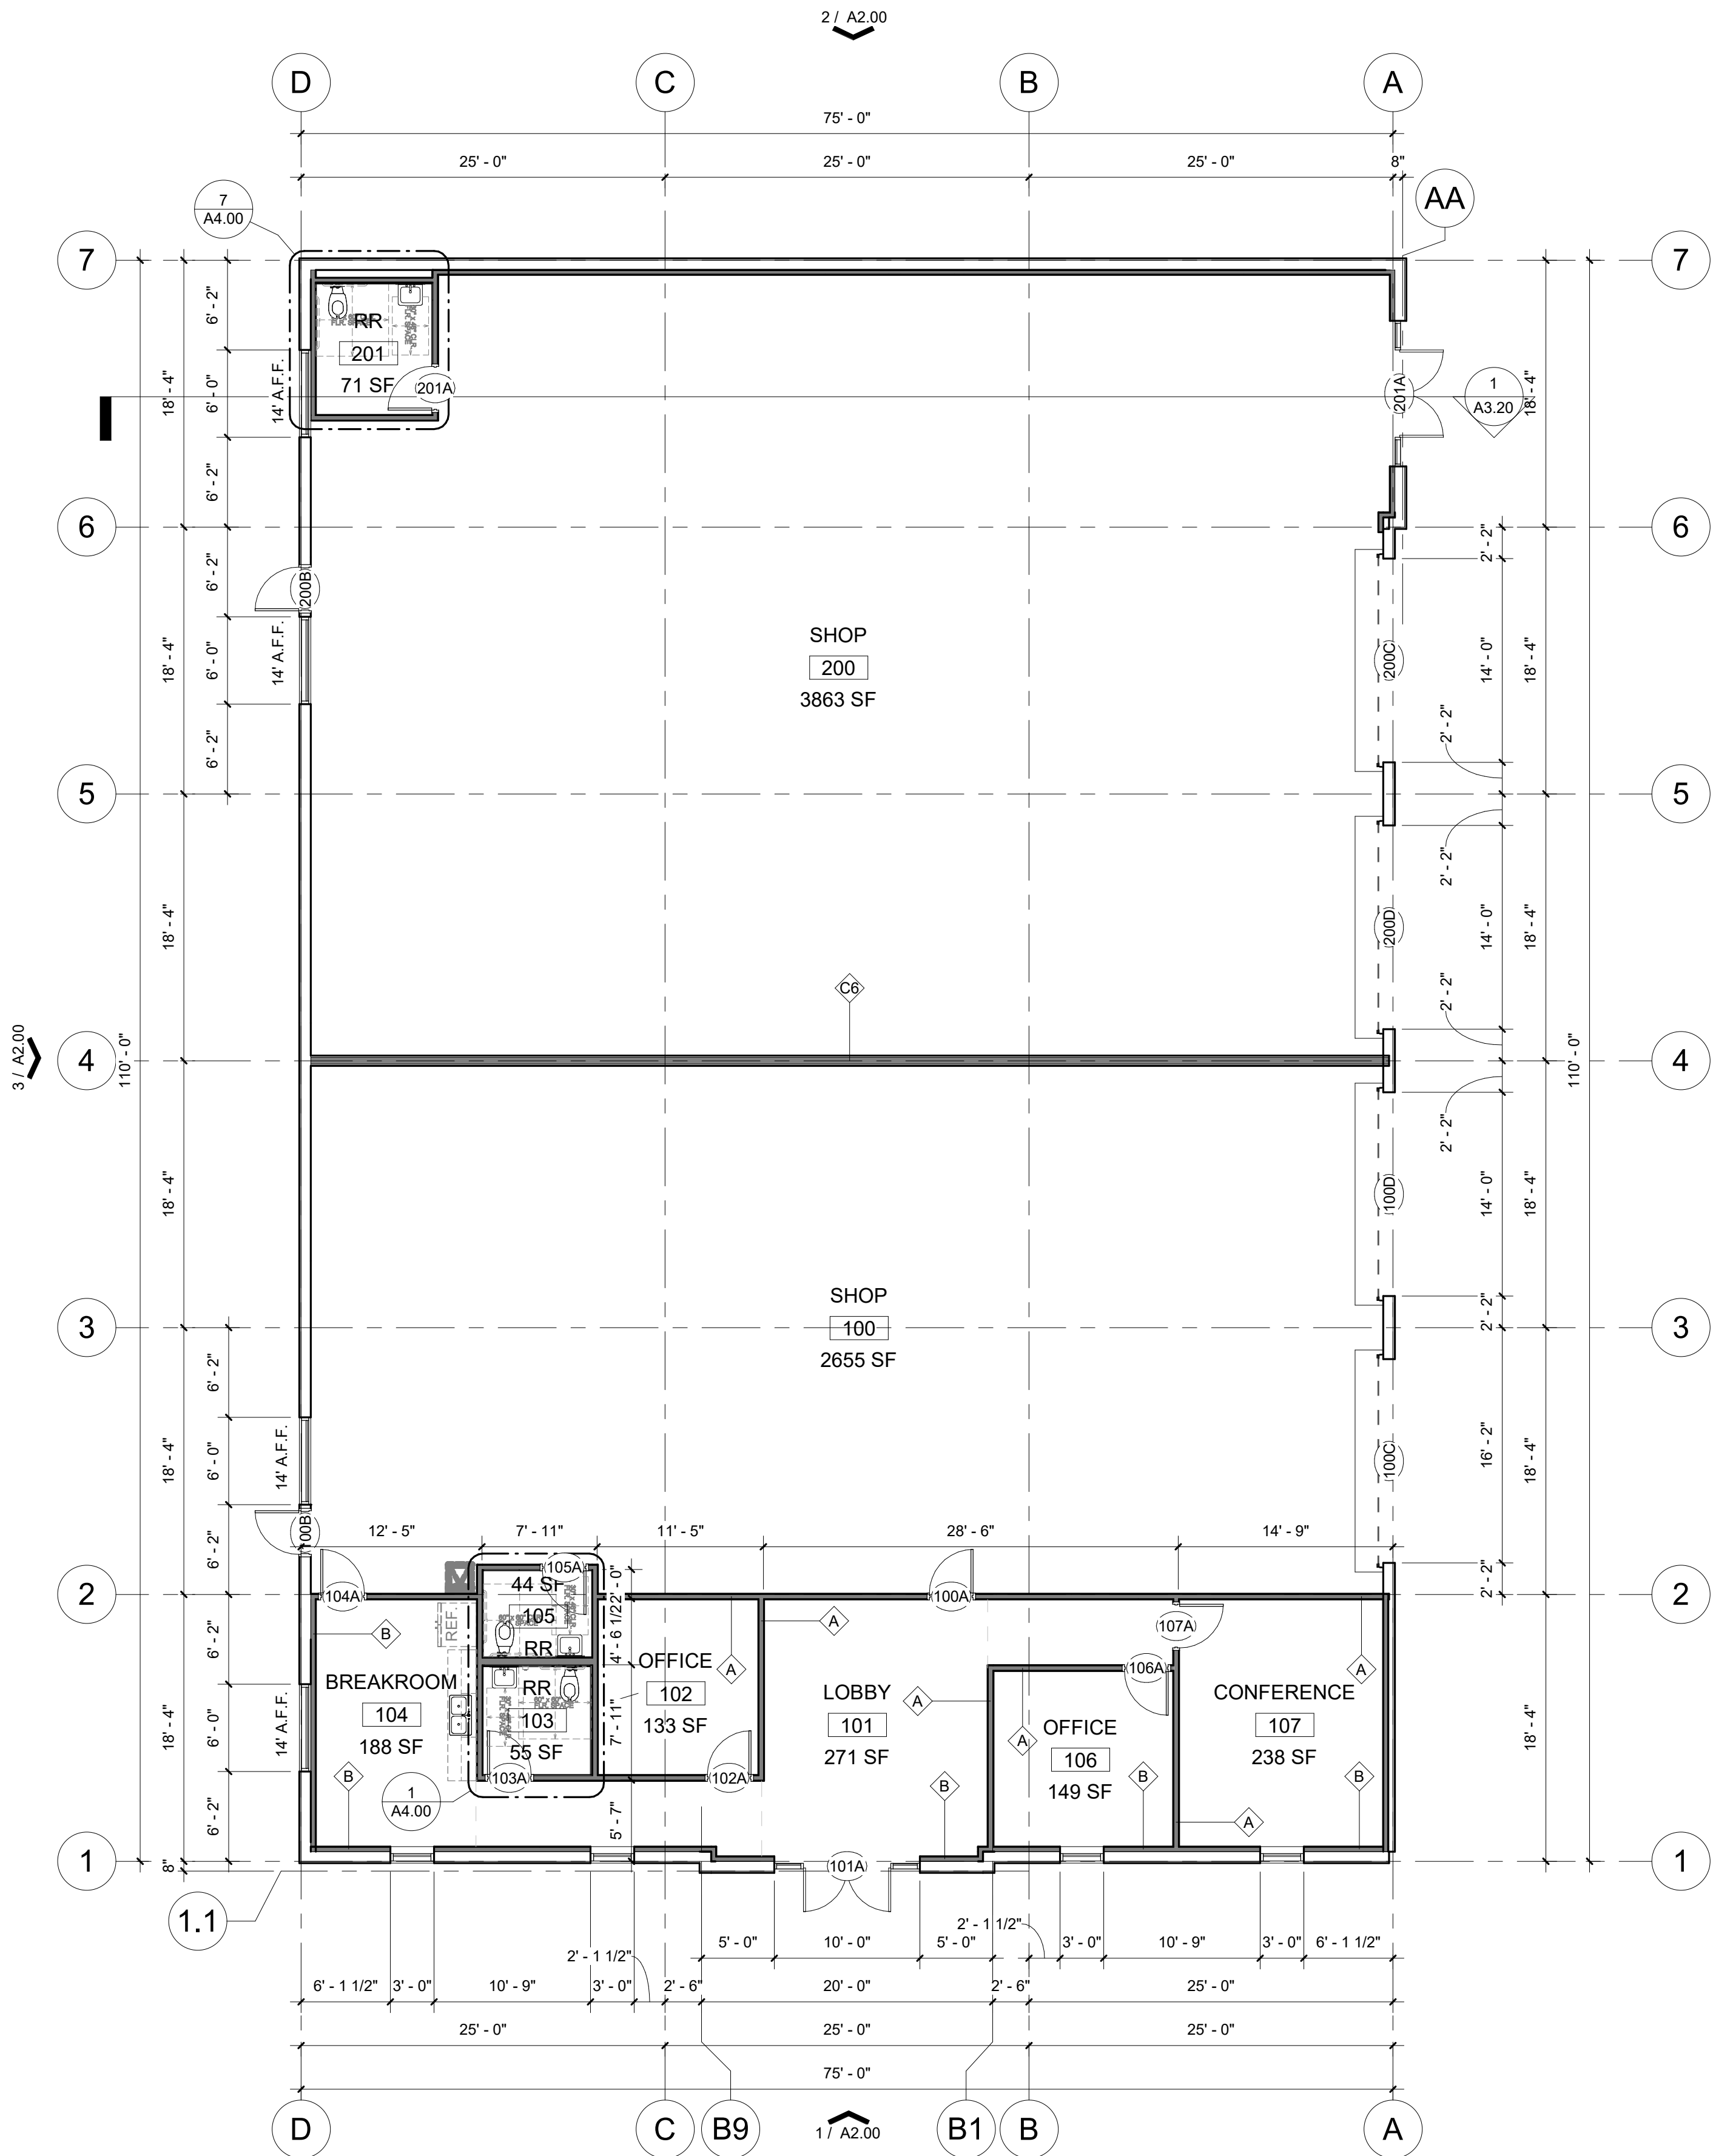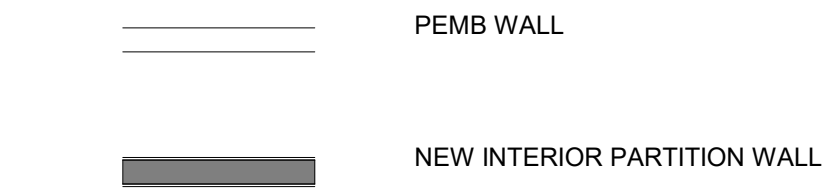

1 FLR 1 - Annotated/Dimensione
1/8" = 1'-0"

WEST BUSINESS PARK - TRACT Y

7710 68TH ST.
LUBBOCK, TX 79424

Project for :
JAKE GOEF

By using these plans, builder/owner agrees to the following. These plans are the property of 3 Axis Architects and are not to be traced, reproduced, or reused for construction without written consent of 3 Axis Architects. Builder / Owner shall check and

[illegible]

Project Number	240
----------------	-----

Date 12.03.

Scale As indicated

FLOOR PLAN

A1.10