



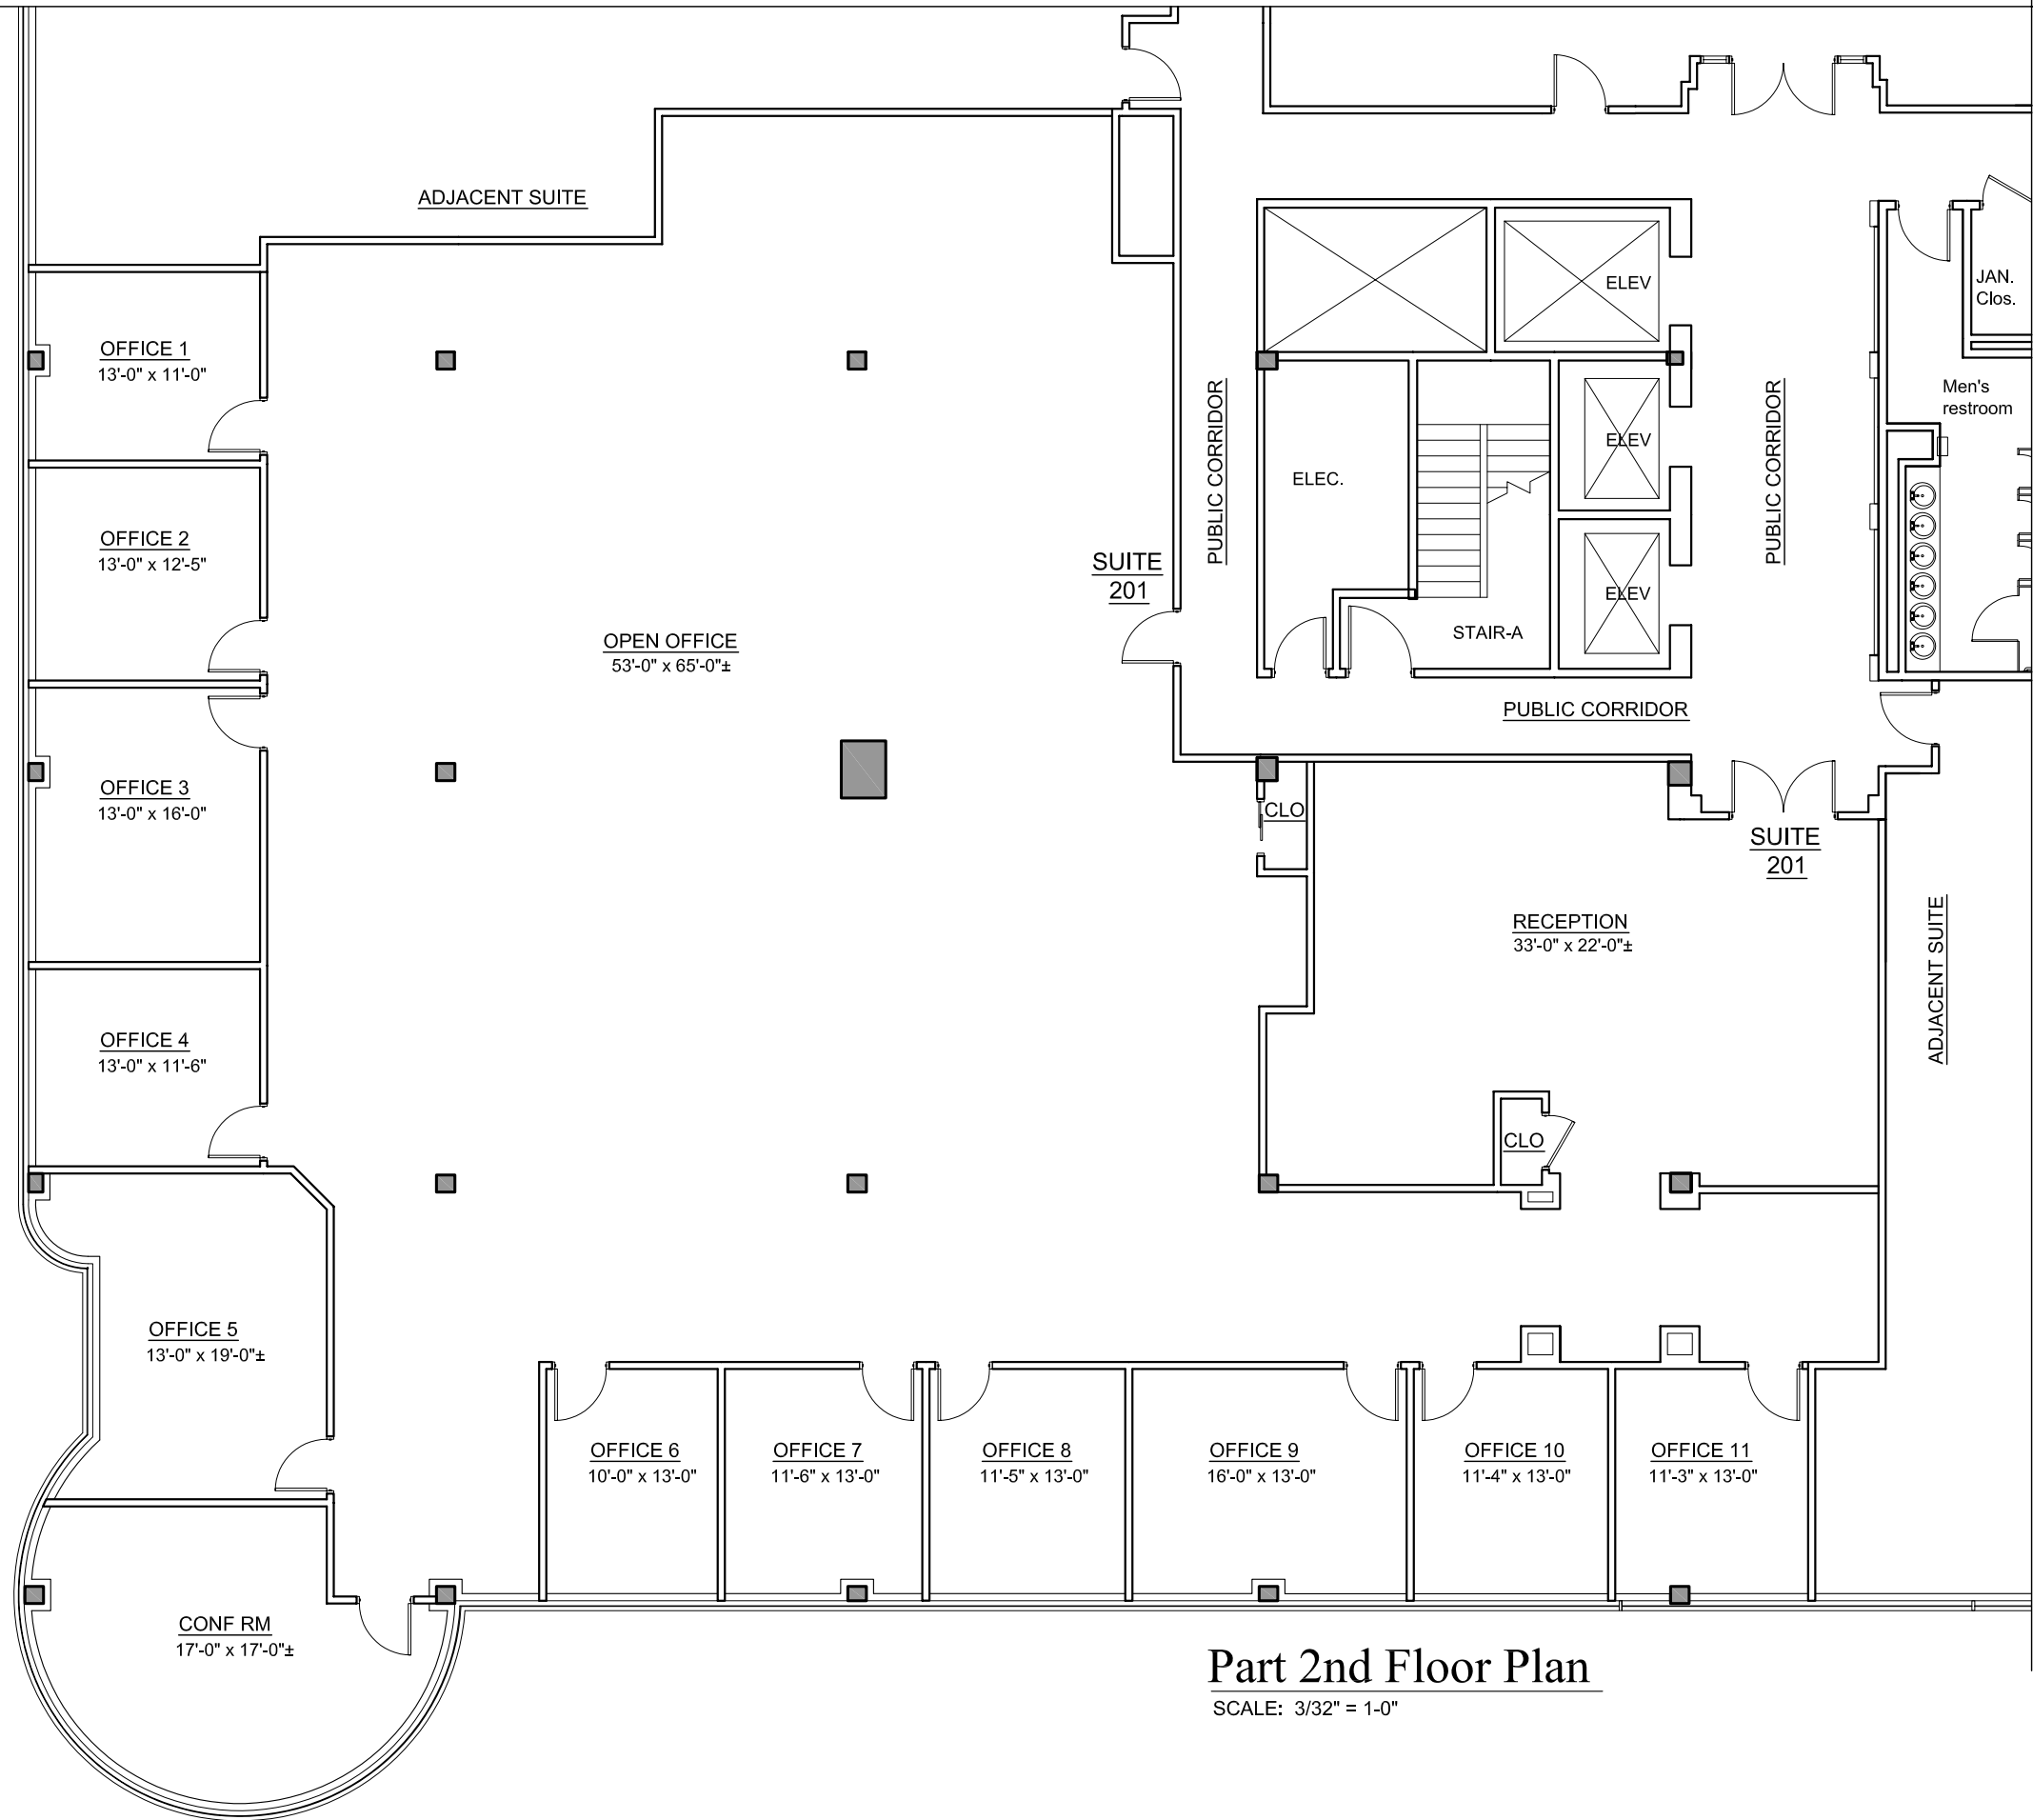

Part 2nd Floor Plan
SCALE: 3/32" = 1'-0"

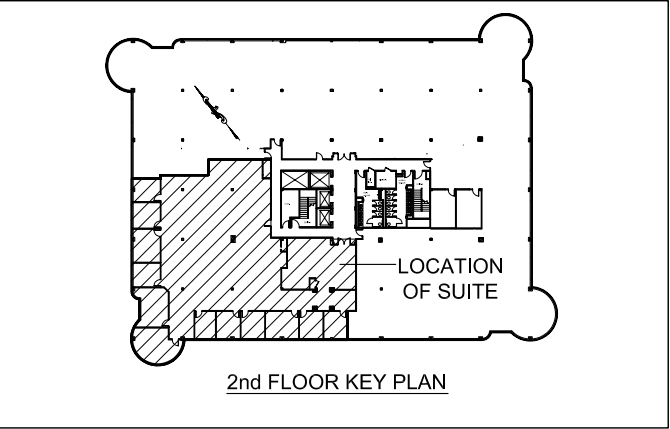

Suite 201 Available

5 BECKER FARM ROAD, ROSELAND, NEW JERSEY

ks design DATE: 07-17-26

410 Motor Parkway, Suite 350
Hauppauge, NY 11788
P (631) 435-8100
info@arescomanagement.com