

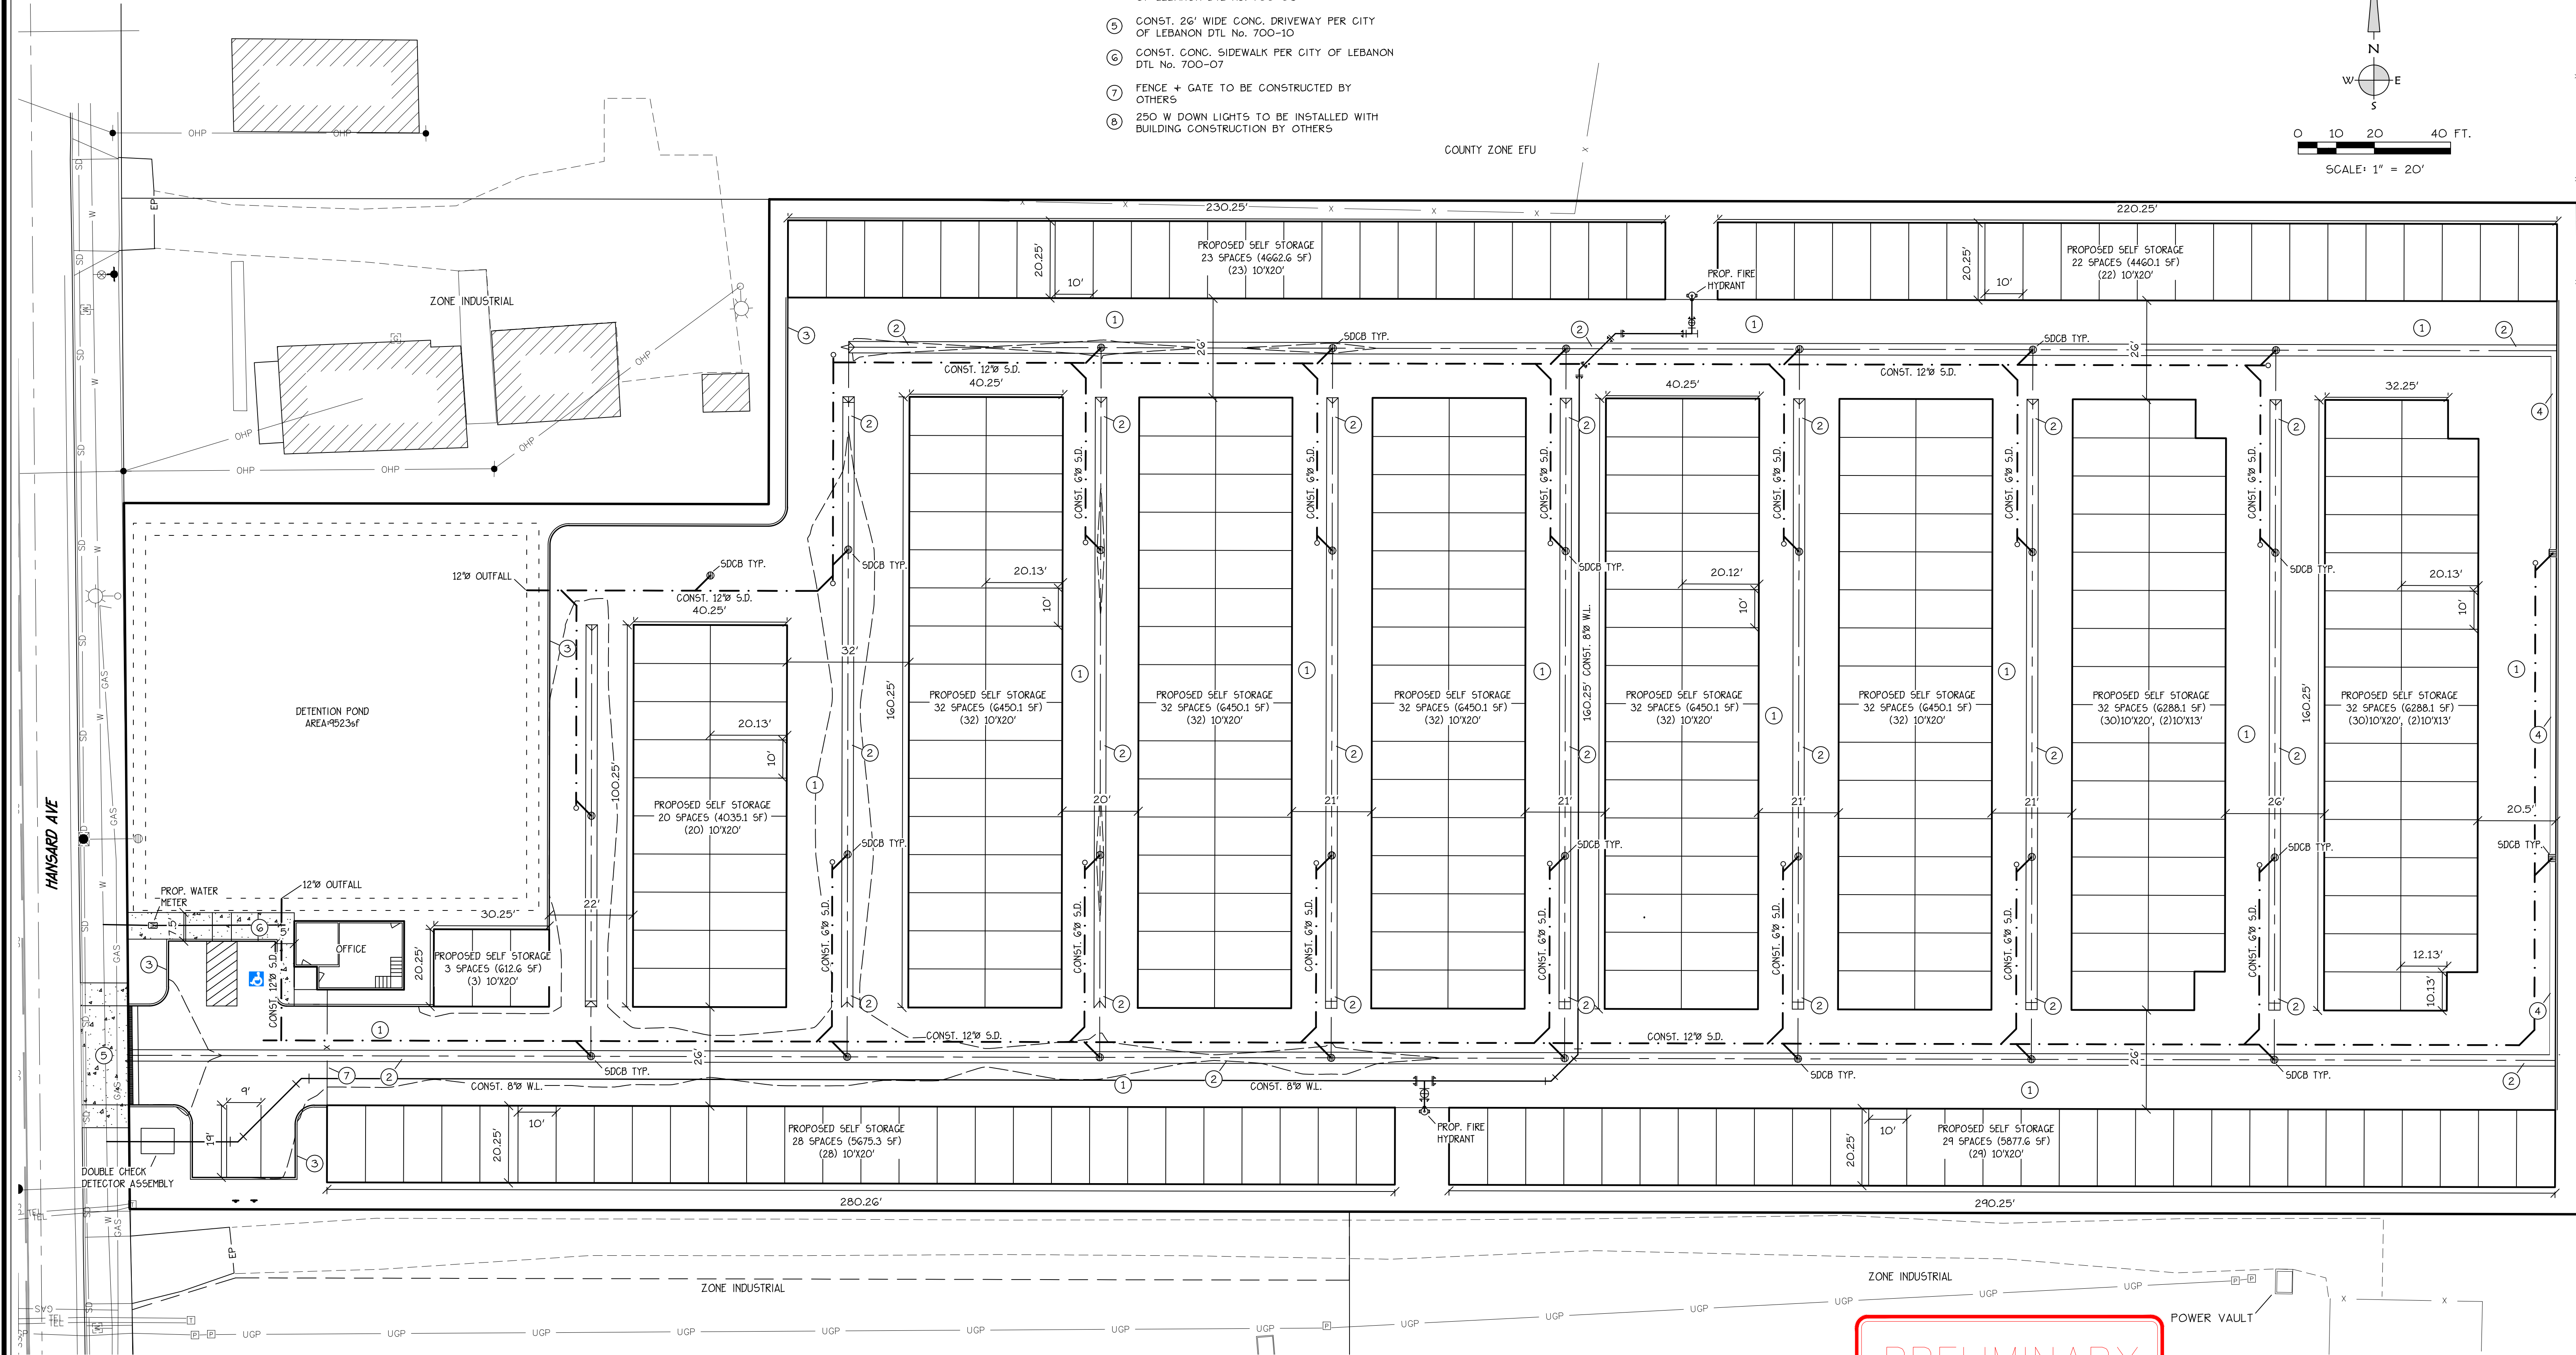


CONSTRUCTION NOTES:

1. CONST. 4" AC TWO LIFTS 1/2" DENSE LEVEL 2 HMAC OVER 12" CRUSHED ROCK OVER SUBGRADE GEOTEXTILE
2. CONST. 3' WIDE PCC VALLEY GUTTER PER CITY OF LEBANON DTL. No. 700-05
3. CONST. 16" TYPICAL STRAIGHT CURB PER CITY OF LEBANON DTL No. 700-03
4. CONST. 24" CONC. CURB + GUTTER PER CITY OF LEBANON DTL No. 700-03
5. CONST. 26' WIDE CONC. DRIVEWAY PER CITY OF LEBANON DTL No. 700-10
6. CONST. CONC. SIDEWALK PER CITY OF LEBANON DTL No. 700-07
7. FENCE + GATE TO BE CONSTRUCTED BY OTHERS
8. 250 W DOWN LIGHTS TO BE INSTALLED WITH BUILDING CONSTRUCTION BY OTHERS

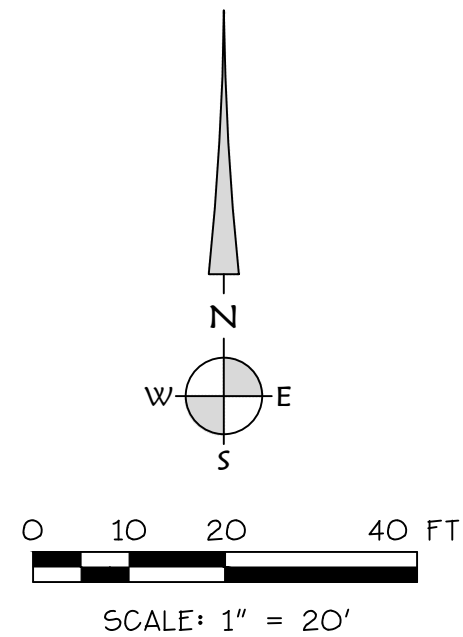

K & D ENGINEERING, INC.

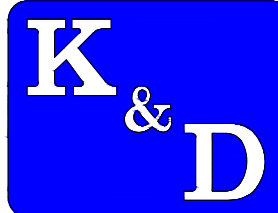

276 N.W. HICKORY STREET
P.O. BOX 725
ALBANY, OREGON 97321
(541) 928-2583

HANSARD AVE STORAGE

CITY OF LEBANON, LINN COUNTY, OREGON

SITE PLAN

HORIZ. SCALE: 1"=20'
VERT. SCALE:
SIGN DATE:
DSGN BY: GMB
DRWN BY: JLD
CHKD BY: GMB
PROJECT No.: 2b-15

SHEET No.

C100

DATE	REVISIONS	BY

THIS DOCUMENT, DESIGNS, & IDEAS INCORPORATED HEREIN, AS AN INSTRUMENT OF PROFESSIONAL SERVICE, IS THE PROPERTY OF K&D ENGINEERING, INC. AND IS NOT TO BE USED, IN WHOLE OR IN PART, FOR ANY OTHER PROJECT WITHOUT THE WRITTEN AUTHORIZATION OF K&D ENGINEERING, INC. © 2022 K&D ENGINEERING

Date: 4/23/2024
Time: 8:28
Scale: 1"=100'
File: dwg\2022-12-16-storage-utility.dwg (Jacob)