



LEGEND				
EXISTING	NEW	DEM		
WALLS				
NEW/RELOCATED DOOR				


ISSUE DATES		LEADING REVIEW
11-29-2021		

PARK TEN
16420 PARK TEN HOUSTON, TX 77084
SUITE 430

PROJECT	927-PARK TEN
PLT SCALE	1/8" = 1'-0"
CHECKED BY	WM
FILE NAME	927-PARK TEN

SHEET TITLE
SCHEMATIC DESIGN

SHEET NUMBER
SD-1

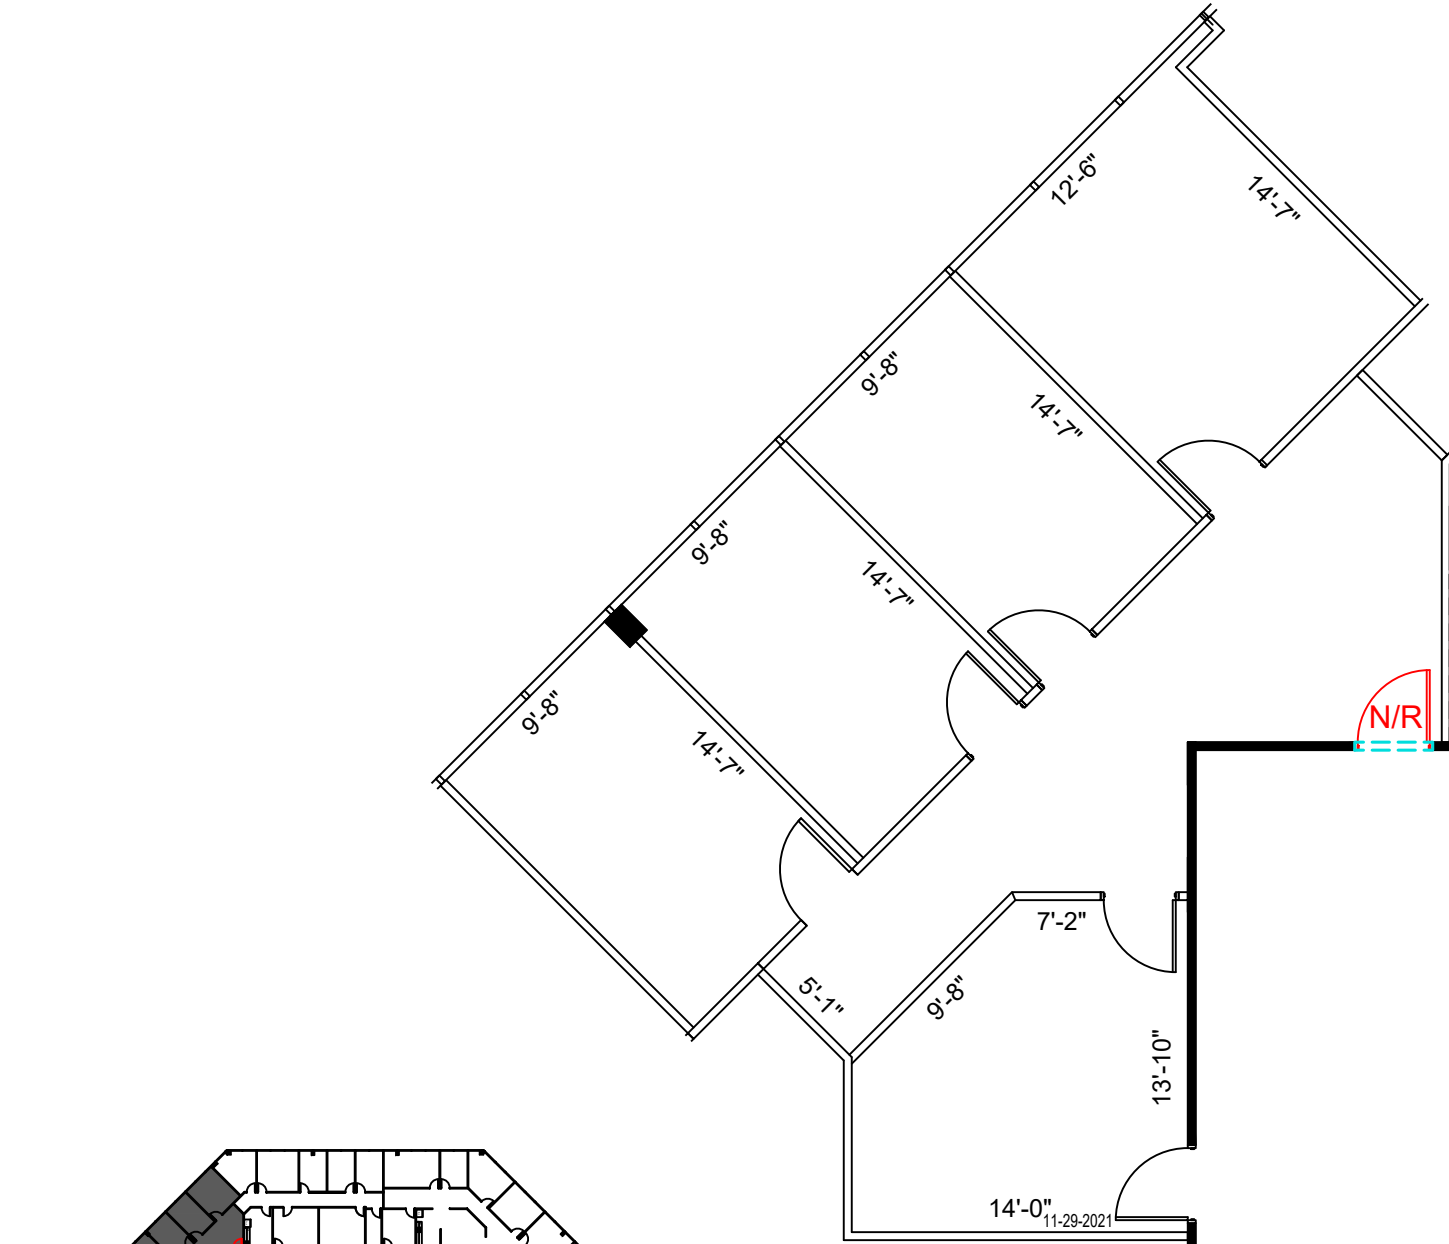

NORTH
4th FLOOR
KEY PLAN

SUITE 430
1,229 NRA
1 FLOOR PLAN
SCALE: 1/8"=1'-0"