



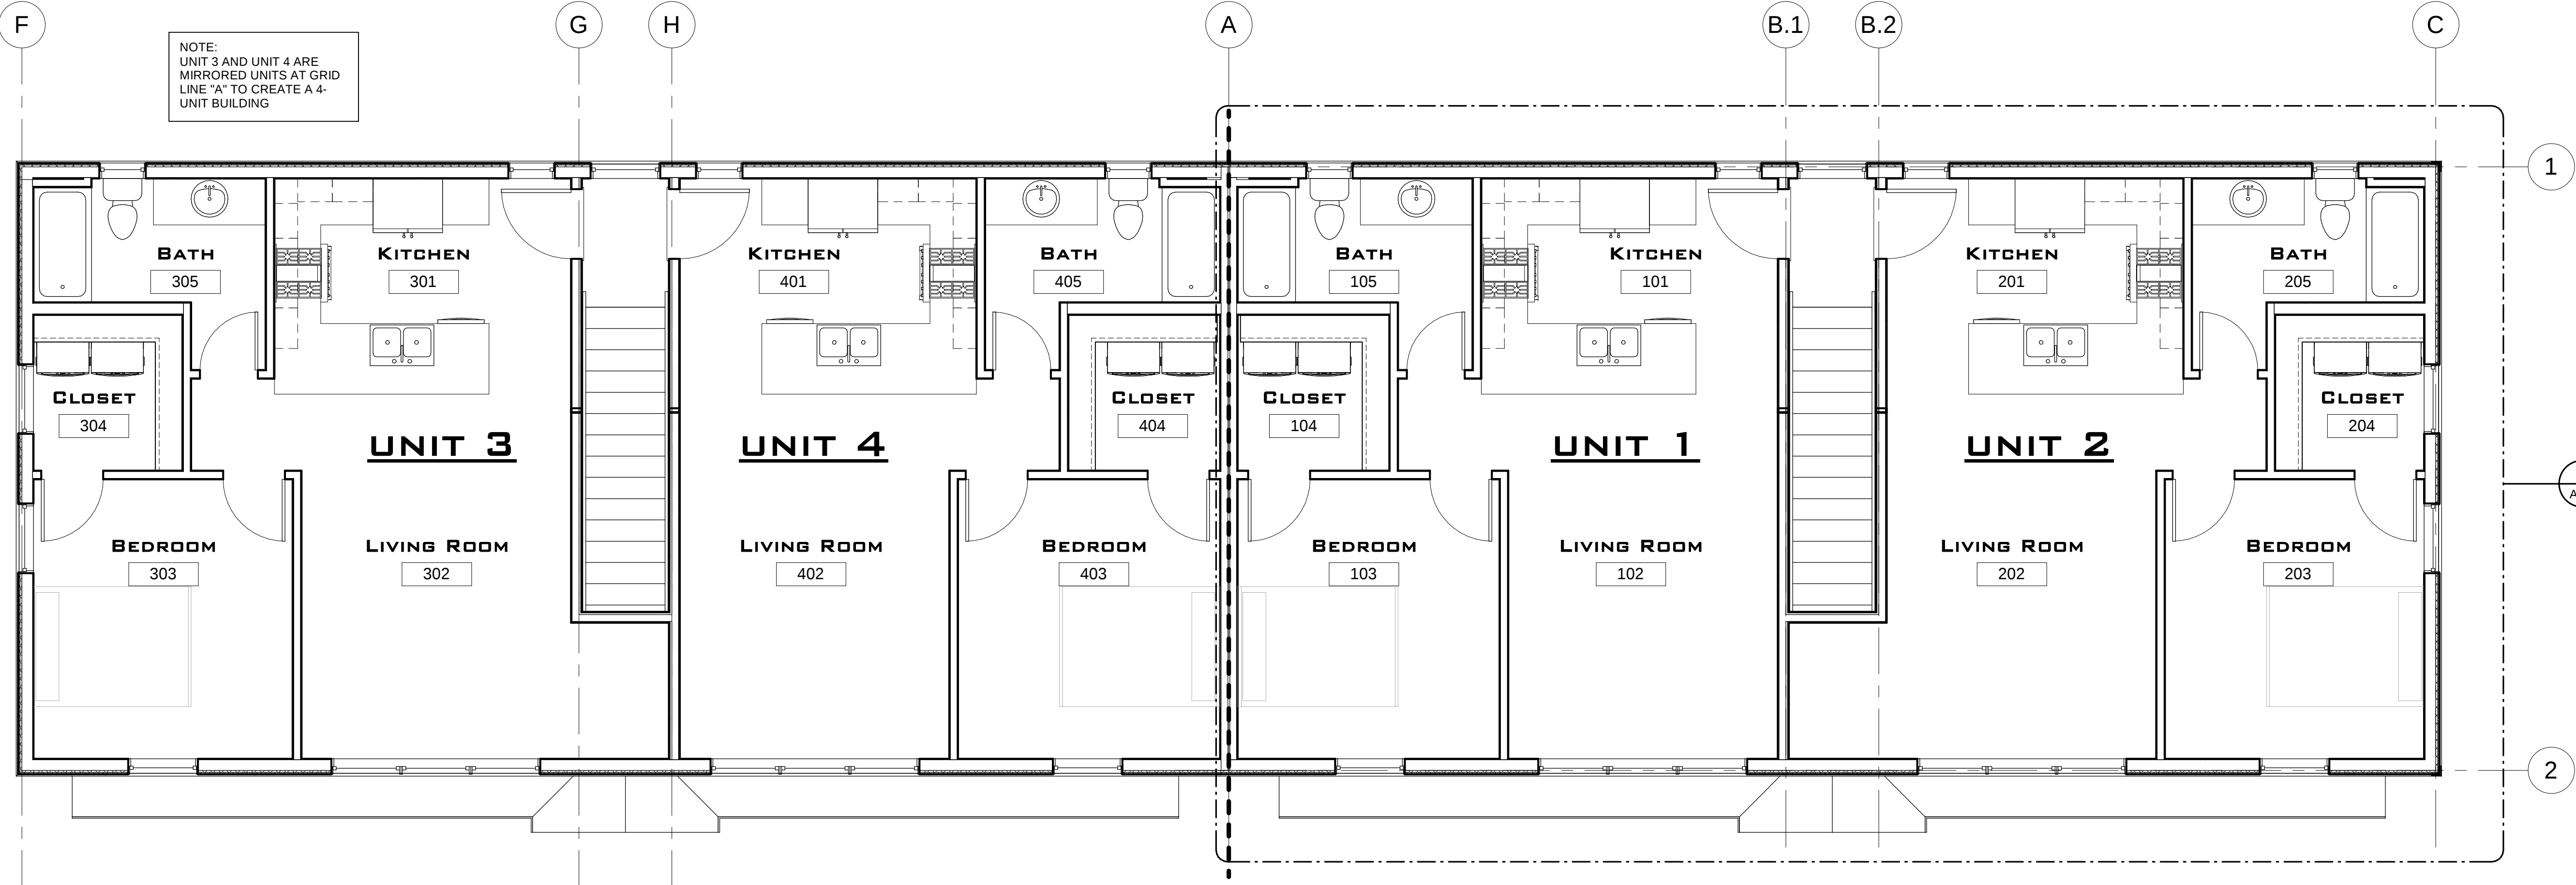

2 SECOND FLOOR PLAN
1/4" = 1'-0"

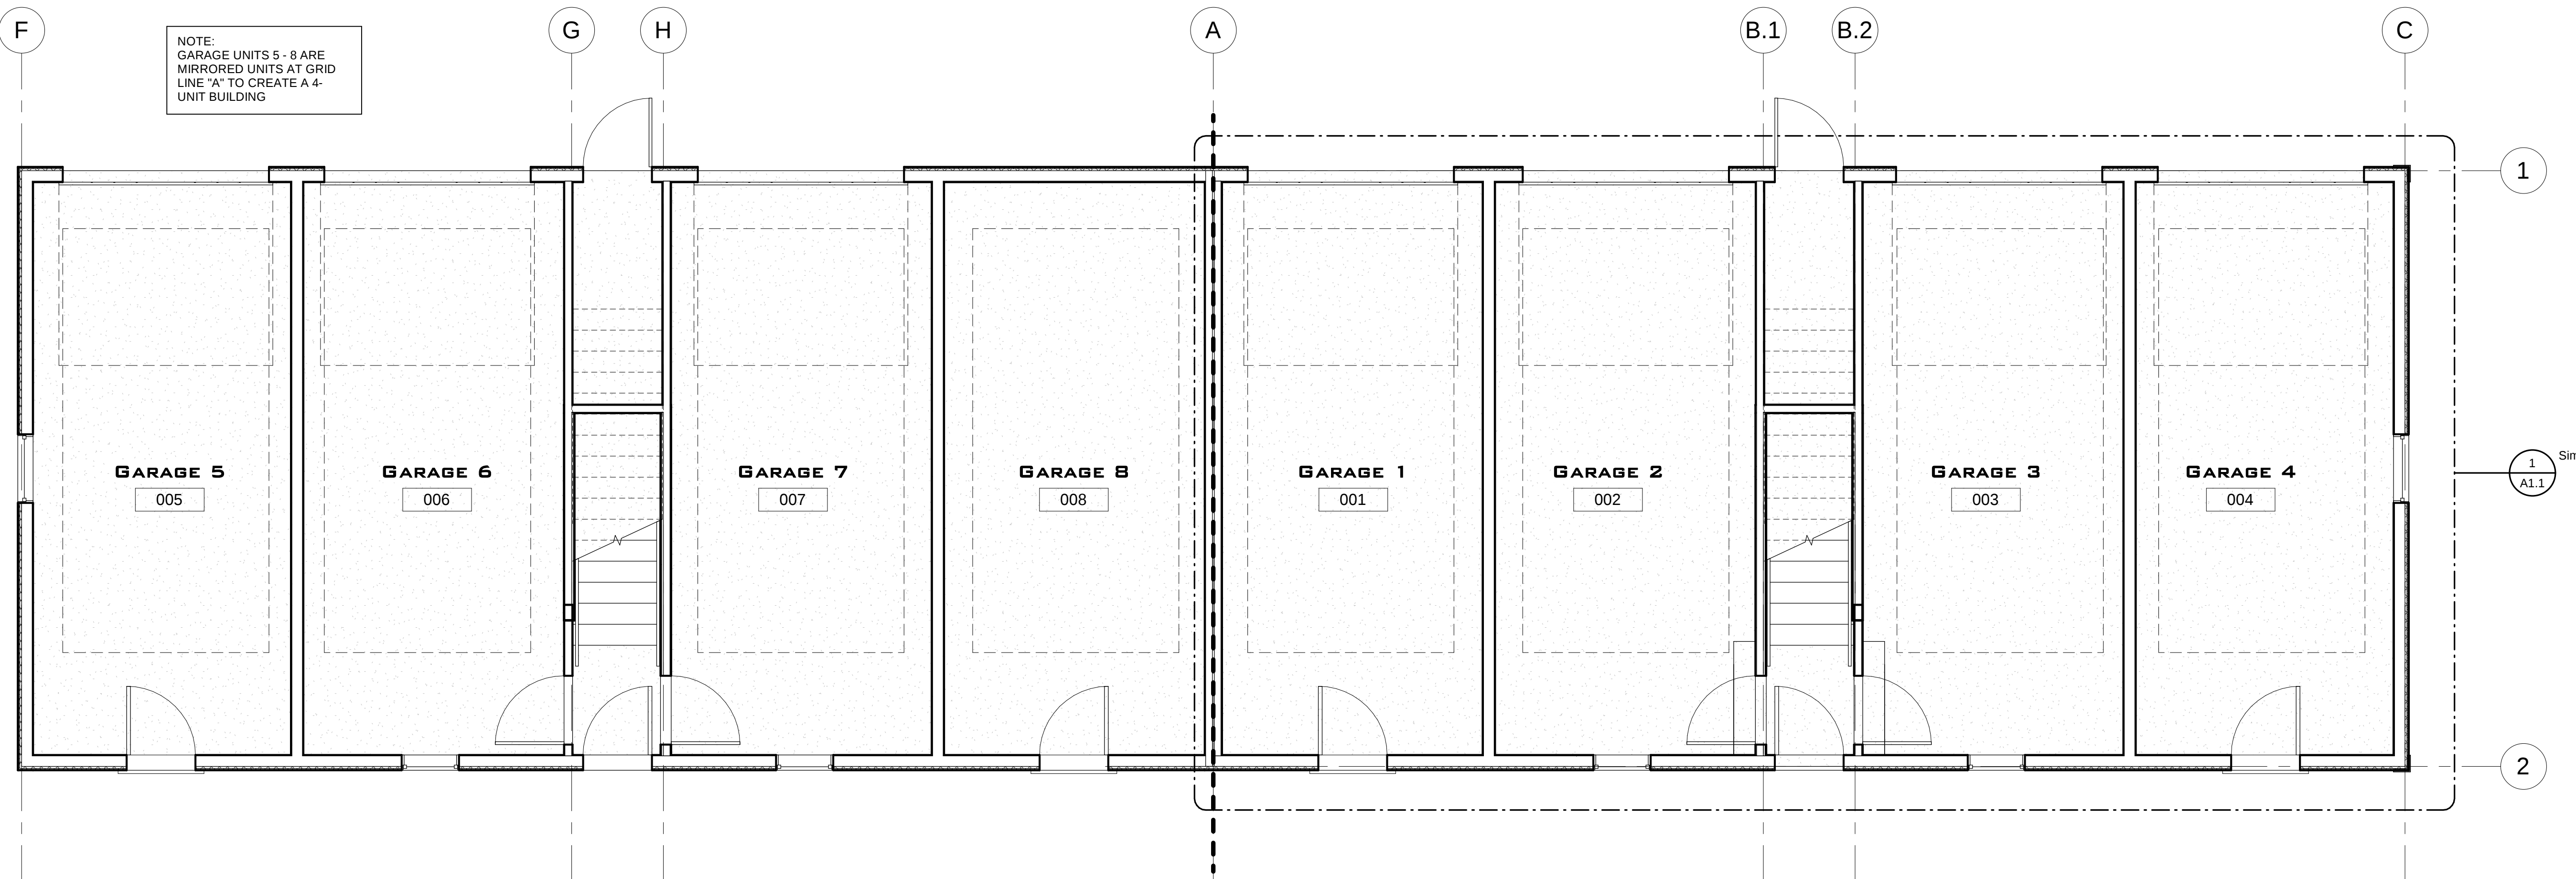


1 FIRST FLOOR PLAN
1/4" = 1'-0"

THOMPSON

ARCHITECTURE PLACEMAKING ILLUSTRATION
157 W. GOVERNMENT ST. | BRANDON, MS 39042 | 601.955.4094
WWW.THOMPSONPLACEMAKING.COM

05/27/21 - Revision #1

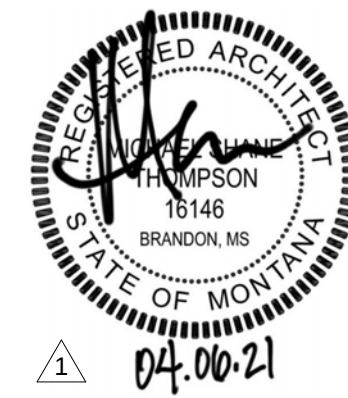

ANNAFELD
TUCK UNDER
6165 FARMSTEAD AVE.
BILLINGS, MT 59101

COPYRIGHT THOMPSON PLACEMAKING

DATE
04/06/2021
SHEET NUMBER

A1.0

CONSTRUCTION DOCUMENTS