


DRAWN BY: MAA  
CHECKED BY: MAA  
DATE: 1-01-20  
REVISIONS

**THIRD FLOOR PLAN**  
REGIONS BANK BUILDING  
JOHNSON CITY, TENNESSEE

**ALLAN ASSOCIATES ARCHITECTS, PLLC**  
605 / 600-802  
6019-A WALLWOOD ROAD  
ROCKVILLE, TENNESSEE 37087

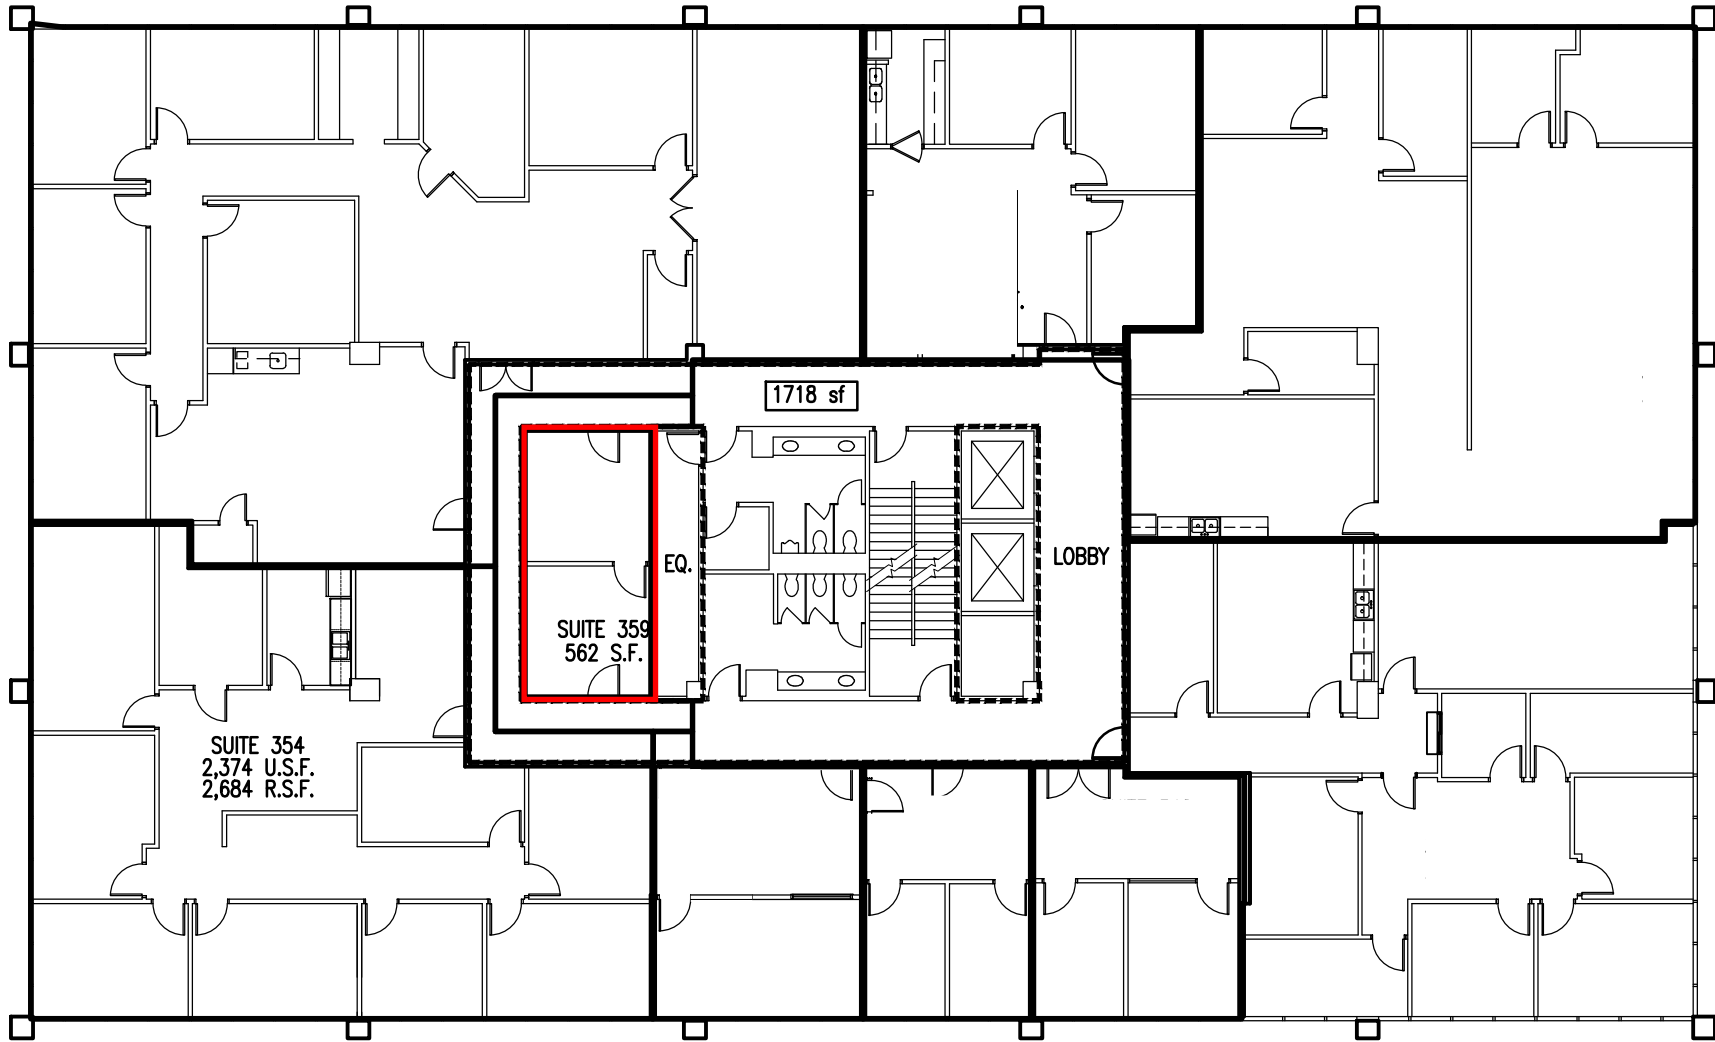

**THIRD FLOOR PLAN**