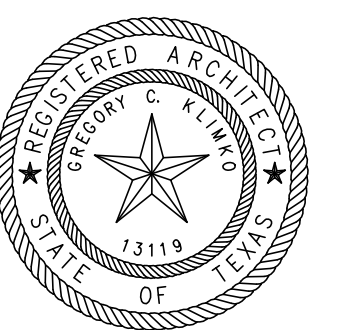


MEP Engineer
Purdy McGuire
1300 Sigma, Suite 200
Dallas, TX 75244-5516
Ph: 972-239-5357
Contact: Brian Gast


Structural Engineer
Ronald A. Roberts & Associates
1420 W. Mockingbird Lane, Ste 540
Dallas, TX 75247
Ph: 214-637-6299
Contact: Andrew Lloret, PE

[illegible]

SITE PLAN

Project Number	4-09069
Date	8/05/09
Drawn By	BP
Checked By	GK

Scale	1" = 20'-0"
-------	-------------

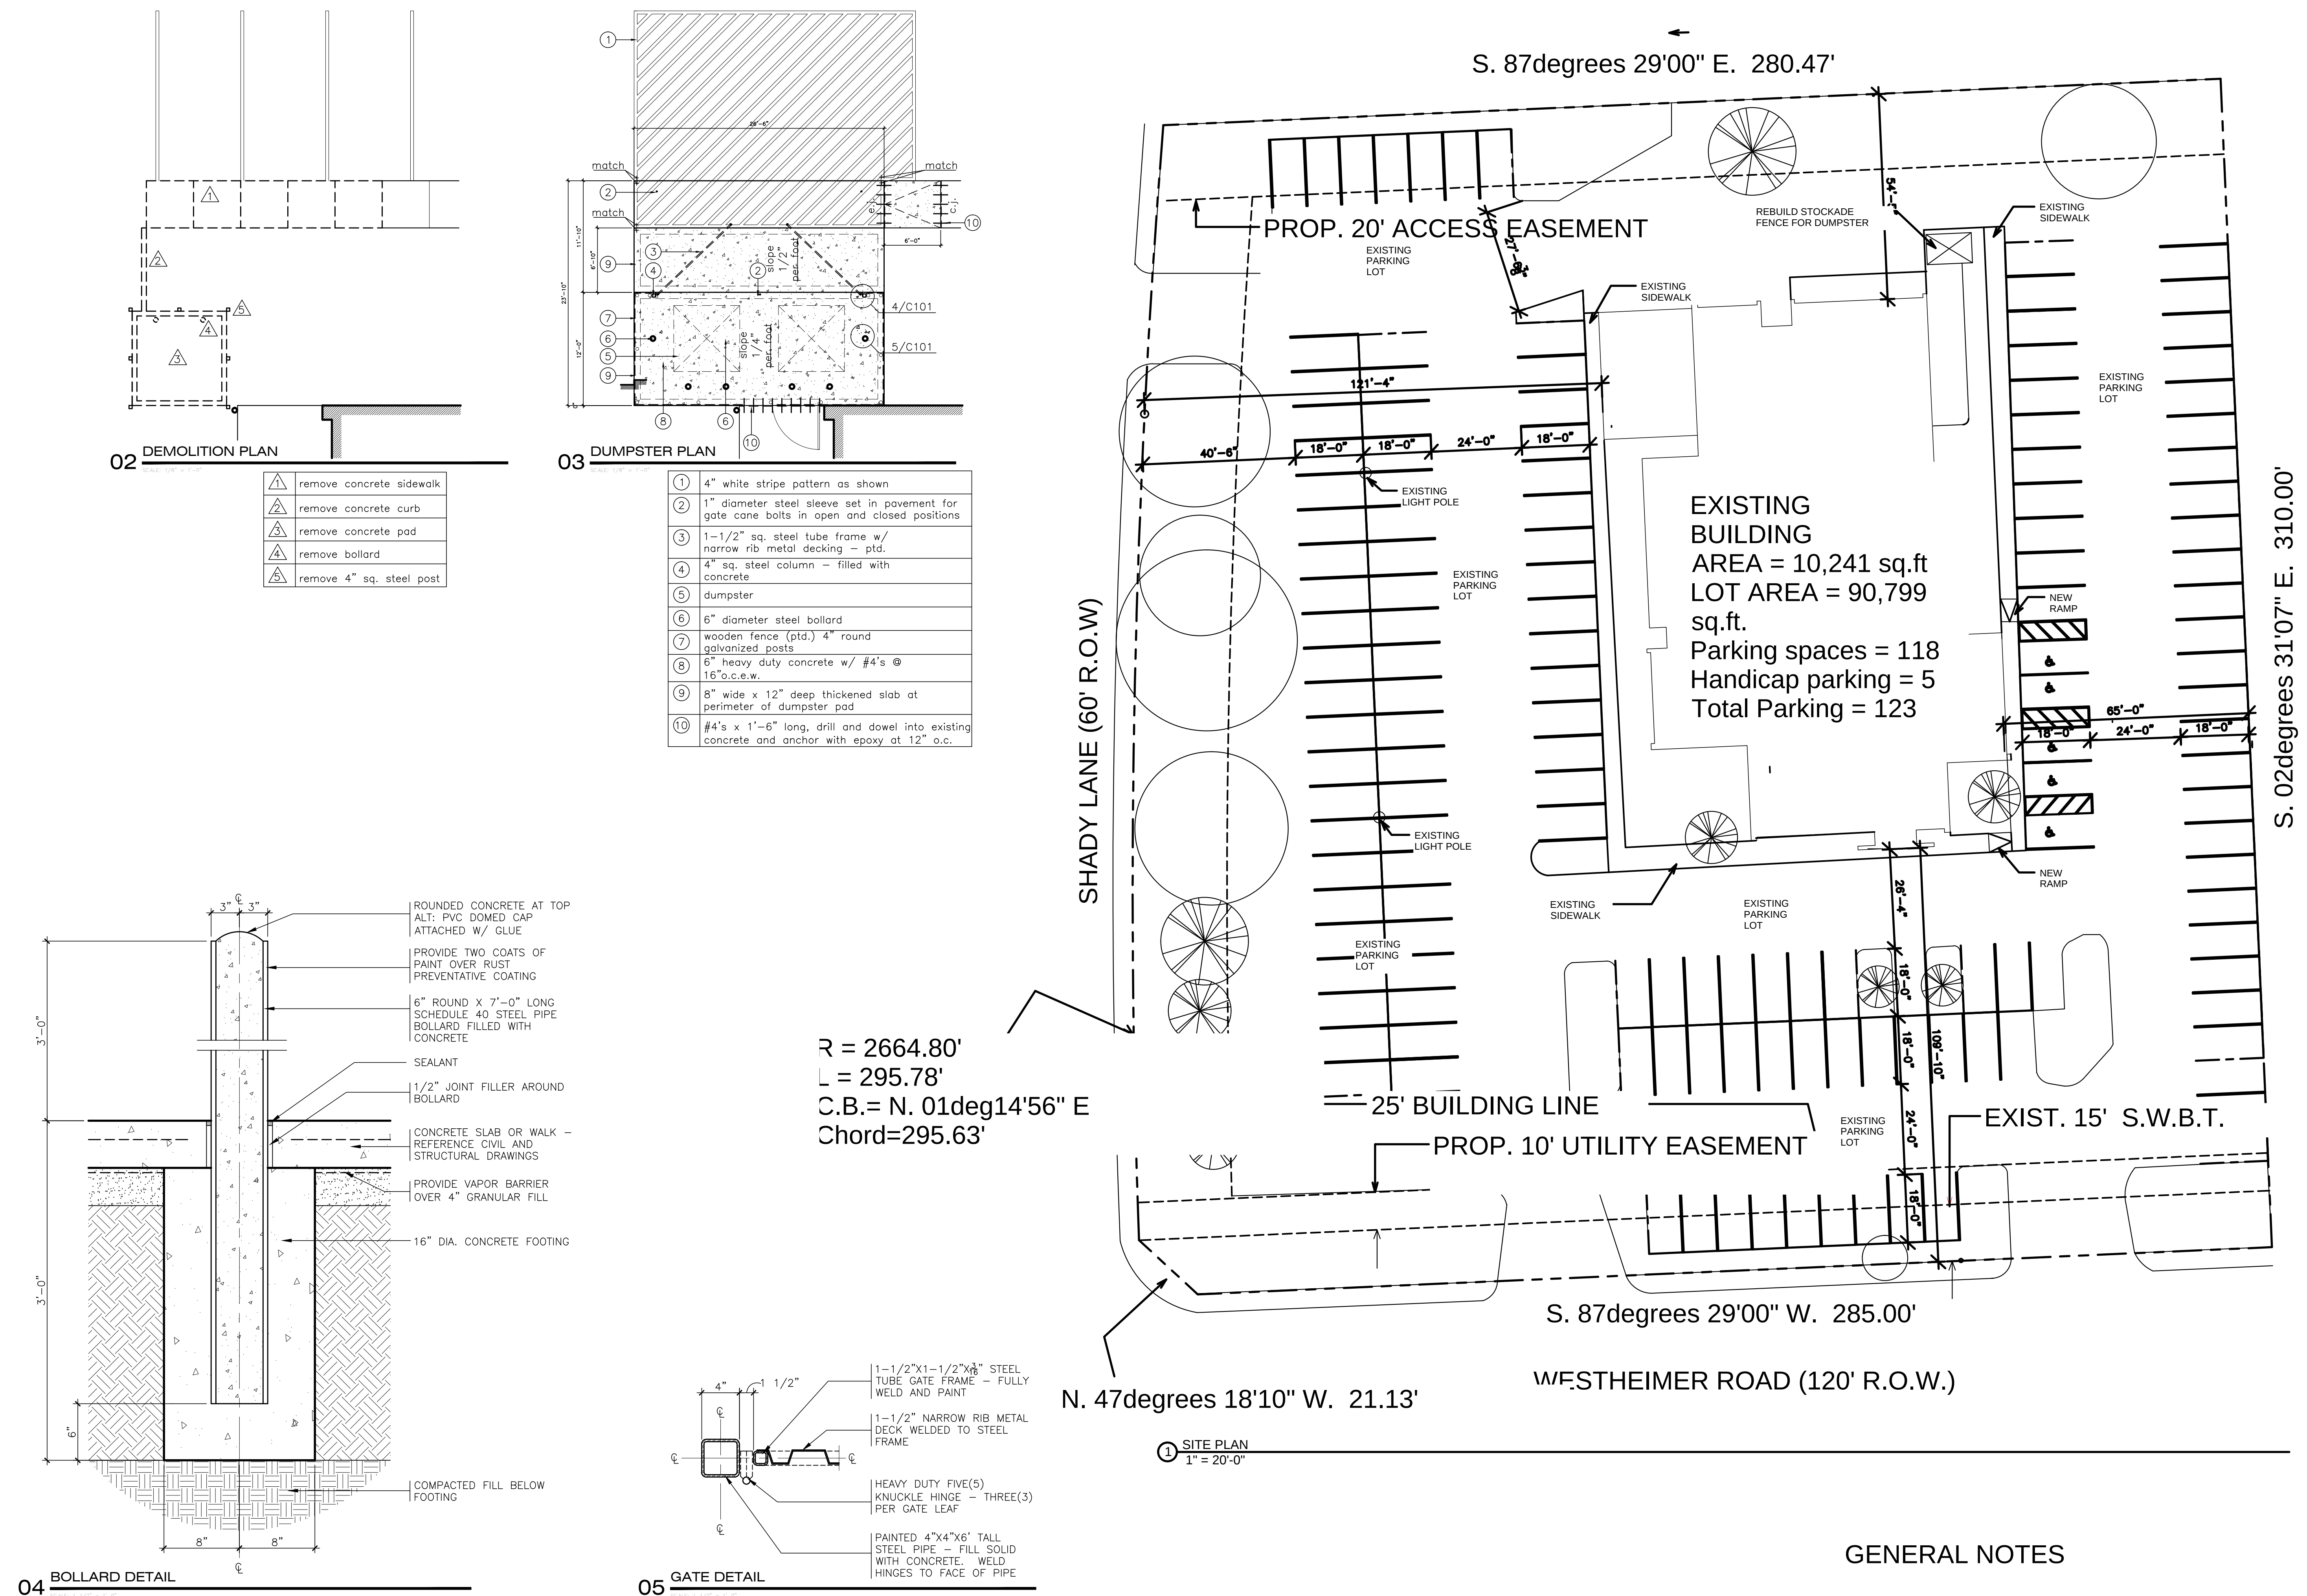

GENERAL NOTES

1. RESURFACE & REPAIR EXISTING ASPHALT PAVING
2. RESTRIPE EXISTING PARKING & ACCESSIBLE SPACE.