

| LEGEND             |     |     |      |
|--------------------|-----|-----|------|
| EXISTING           | NEW | LOW | DEMO |
| WALLS              |     |     |      |
| NEW/RELOCATED DOOR |     |     |      |



| ISSUE DATES |                  |
|-------------|------------------|
| DATE        | DESCRIPTION      |
| 05-10-2024  | ISSUE FOR REVIEW |
|             |                  |
|             |                  |
**THE PRESERVE**  
 2040 NORTH LOOP WEST, HOUSTON, TX 77018  
 SUITE 370

|                 |                  |
|-----------------|------------------|
| PROJECT:        | 625-THE PRESERVE |
| PLOTTING SCALE: | 1/8" = 1'-0"     |
| CHECKED BY:     | WM               |
| FILE NAME:      | 625-THE PRESERVE |
| DRAWN BY:       | WM               |

SHEET TITLE  
**EXISTING PLAN**

SHEET NUMBER  
**EX-1**

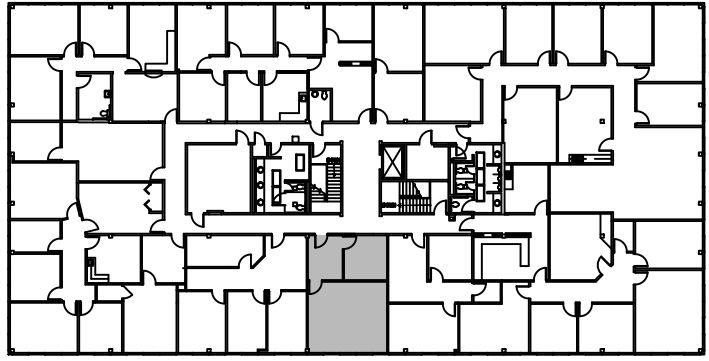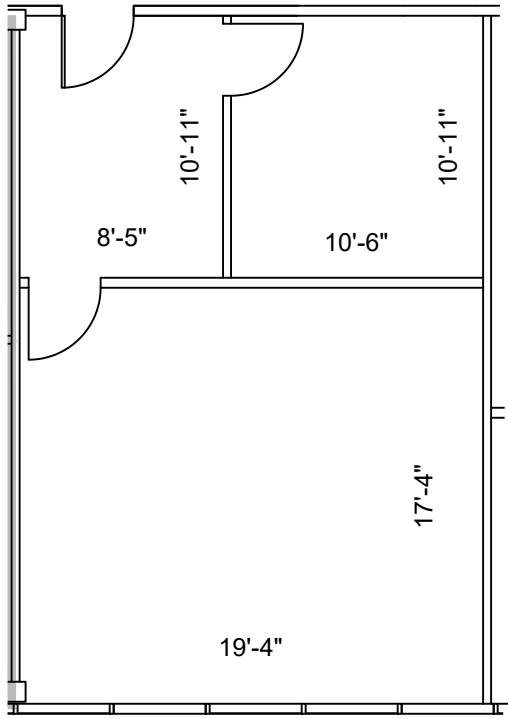

**3rd FLOOR**  
 KEY PLAN

**1** **SUITE 370**  
**673 NRA**  
**FLOOR PLAN**  
 SCALE: 1/8"=1'-0"

FLOOR PLANS MAY NOT BE TO SCALE AND MAY NOT REFLECT EXISTING CONDITIONS AND SHALL NOT BE RELIED UPON AS SUCH THESE DRAWINGS ARE DESIGN INTENT AND ARE AN EXHIBIT TO THE LEASE