


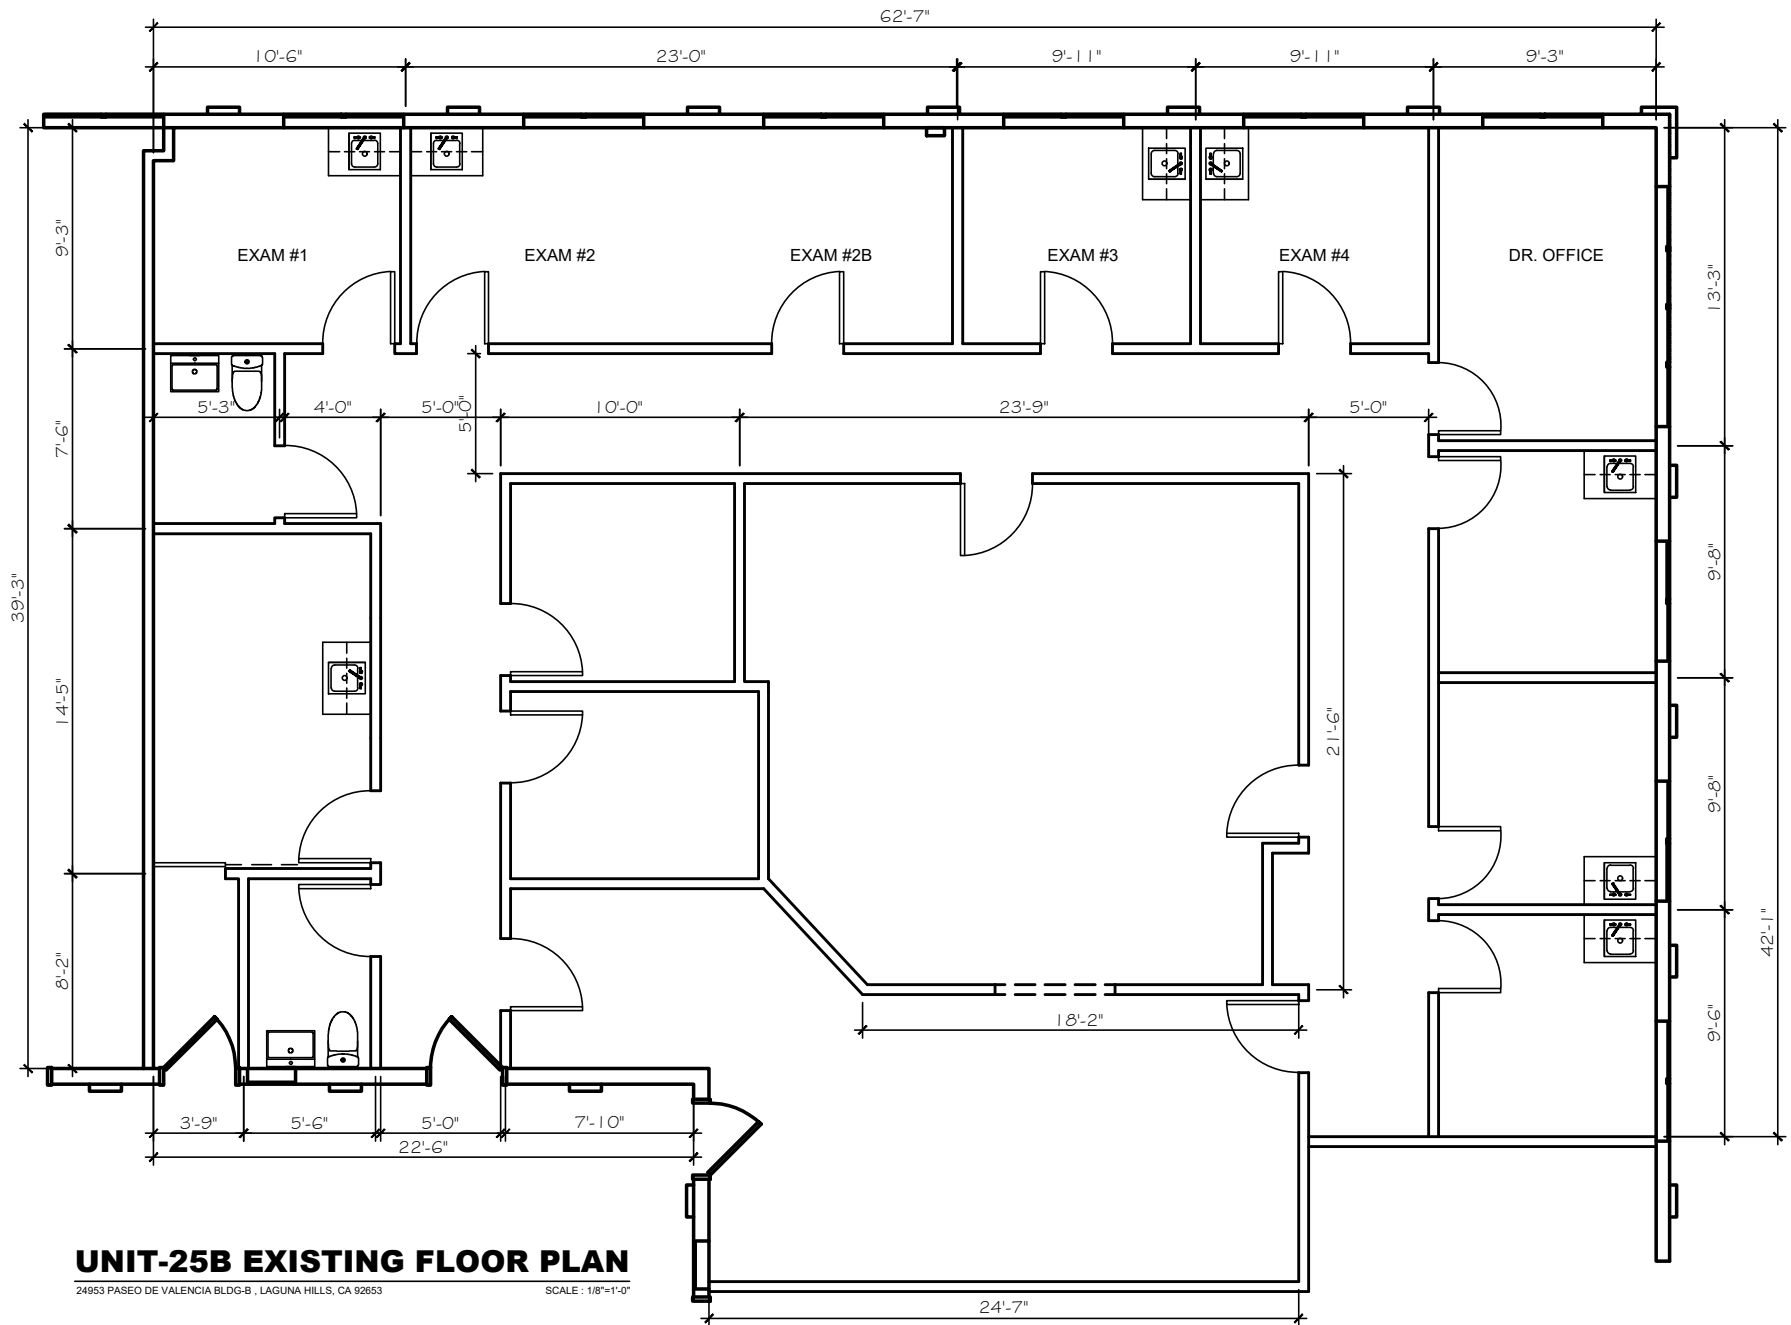

UNIT-25B EXISTING FLOOR PLAN

24953 PASEO DE VALENCIA BLDG-B, LAGUNA HILLS, CA 92653

SCALE : 1/8"=1'-0"