


EXISTING GARAGE

scale: 1/2"=1'

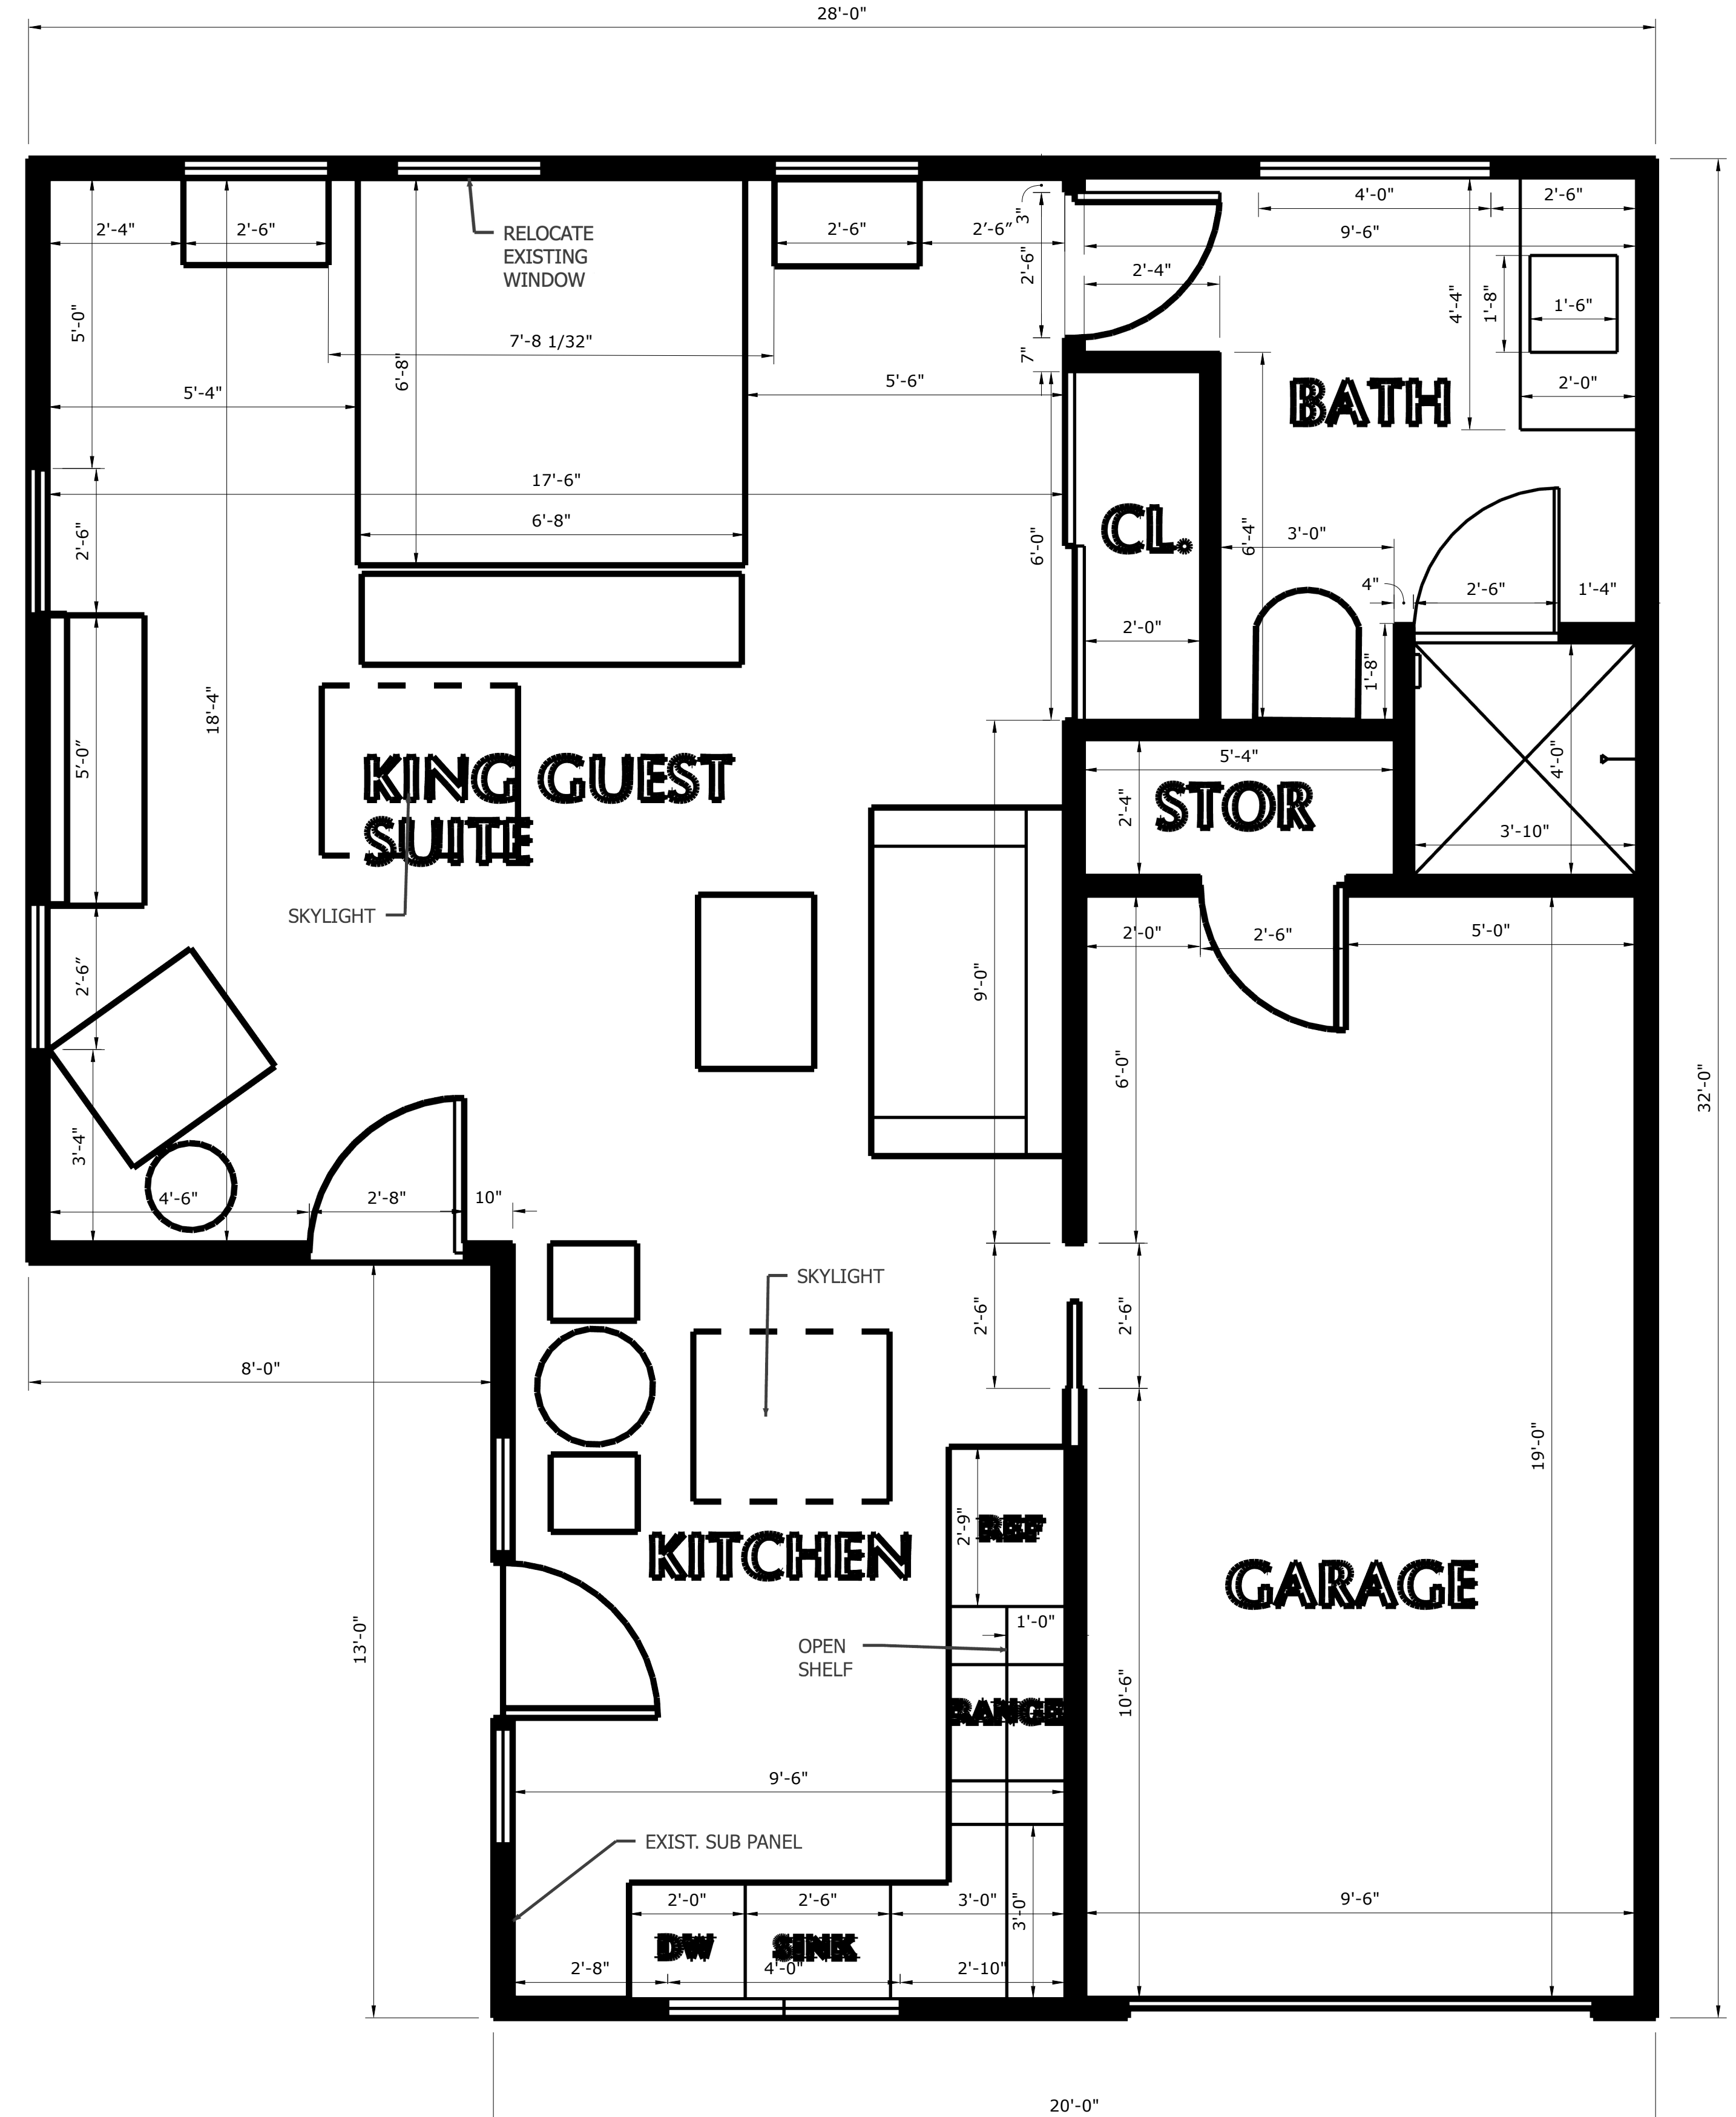

PROPOSED GUEST SUITE REMODEL IN GARAGE

scale: 1/2"=1'

EXISTING GARAGE
FLOOR PLAN WITH
NEW CONCEPT ADA
SUITE FLOOR PLAN

CLARK ROWE DESIGN
P.O. BOX 4050 YOUNTVILLE, CA 94599
E: MCLARKDESIGN@SBCGLOBAL.NET

PROJECT:
THE STODDARD HOUSE
1ST ST.
NAPA, CA 94559

ISSUE
5-13-2025
DRAWN BY
B. ROWE

*CONCEPTUAL DRAWINGS ONLY, NOT FOR CONSTRUCTION
ALL MEASUREMENTS MUST BE VERIFIED ON-SITE FOR ANY TRADES

A.01