




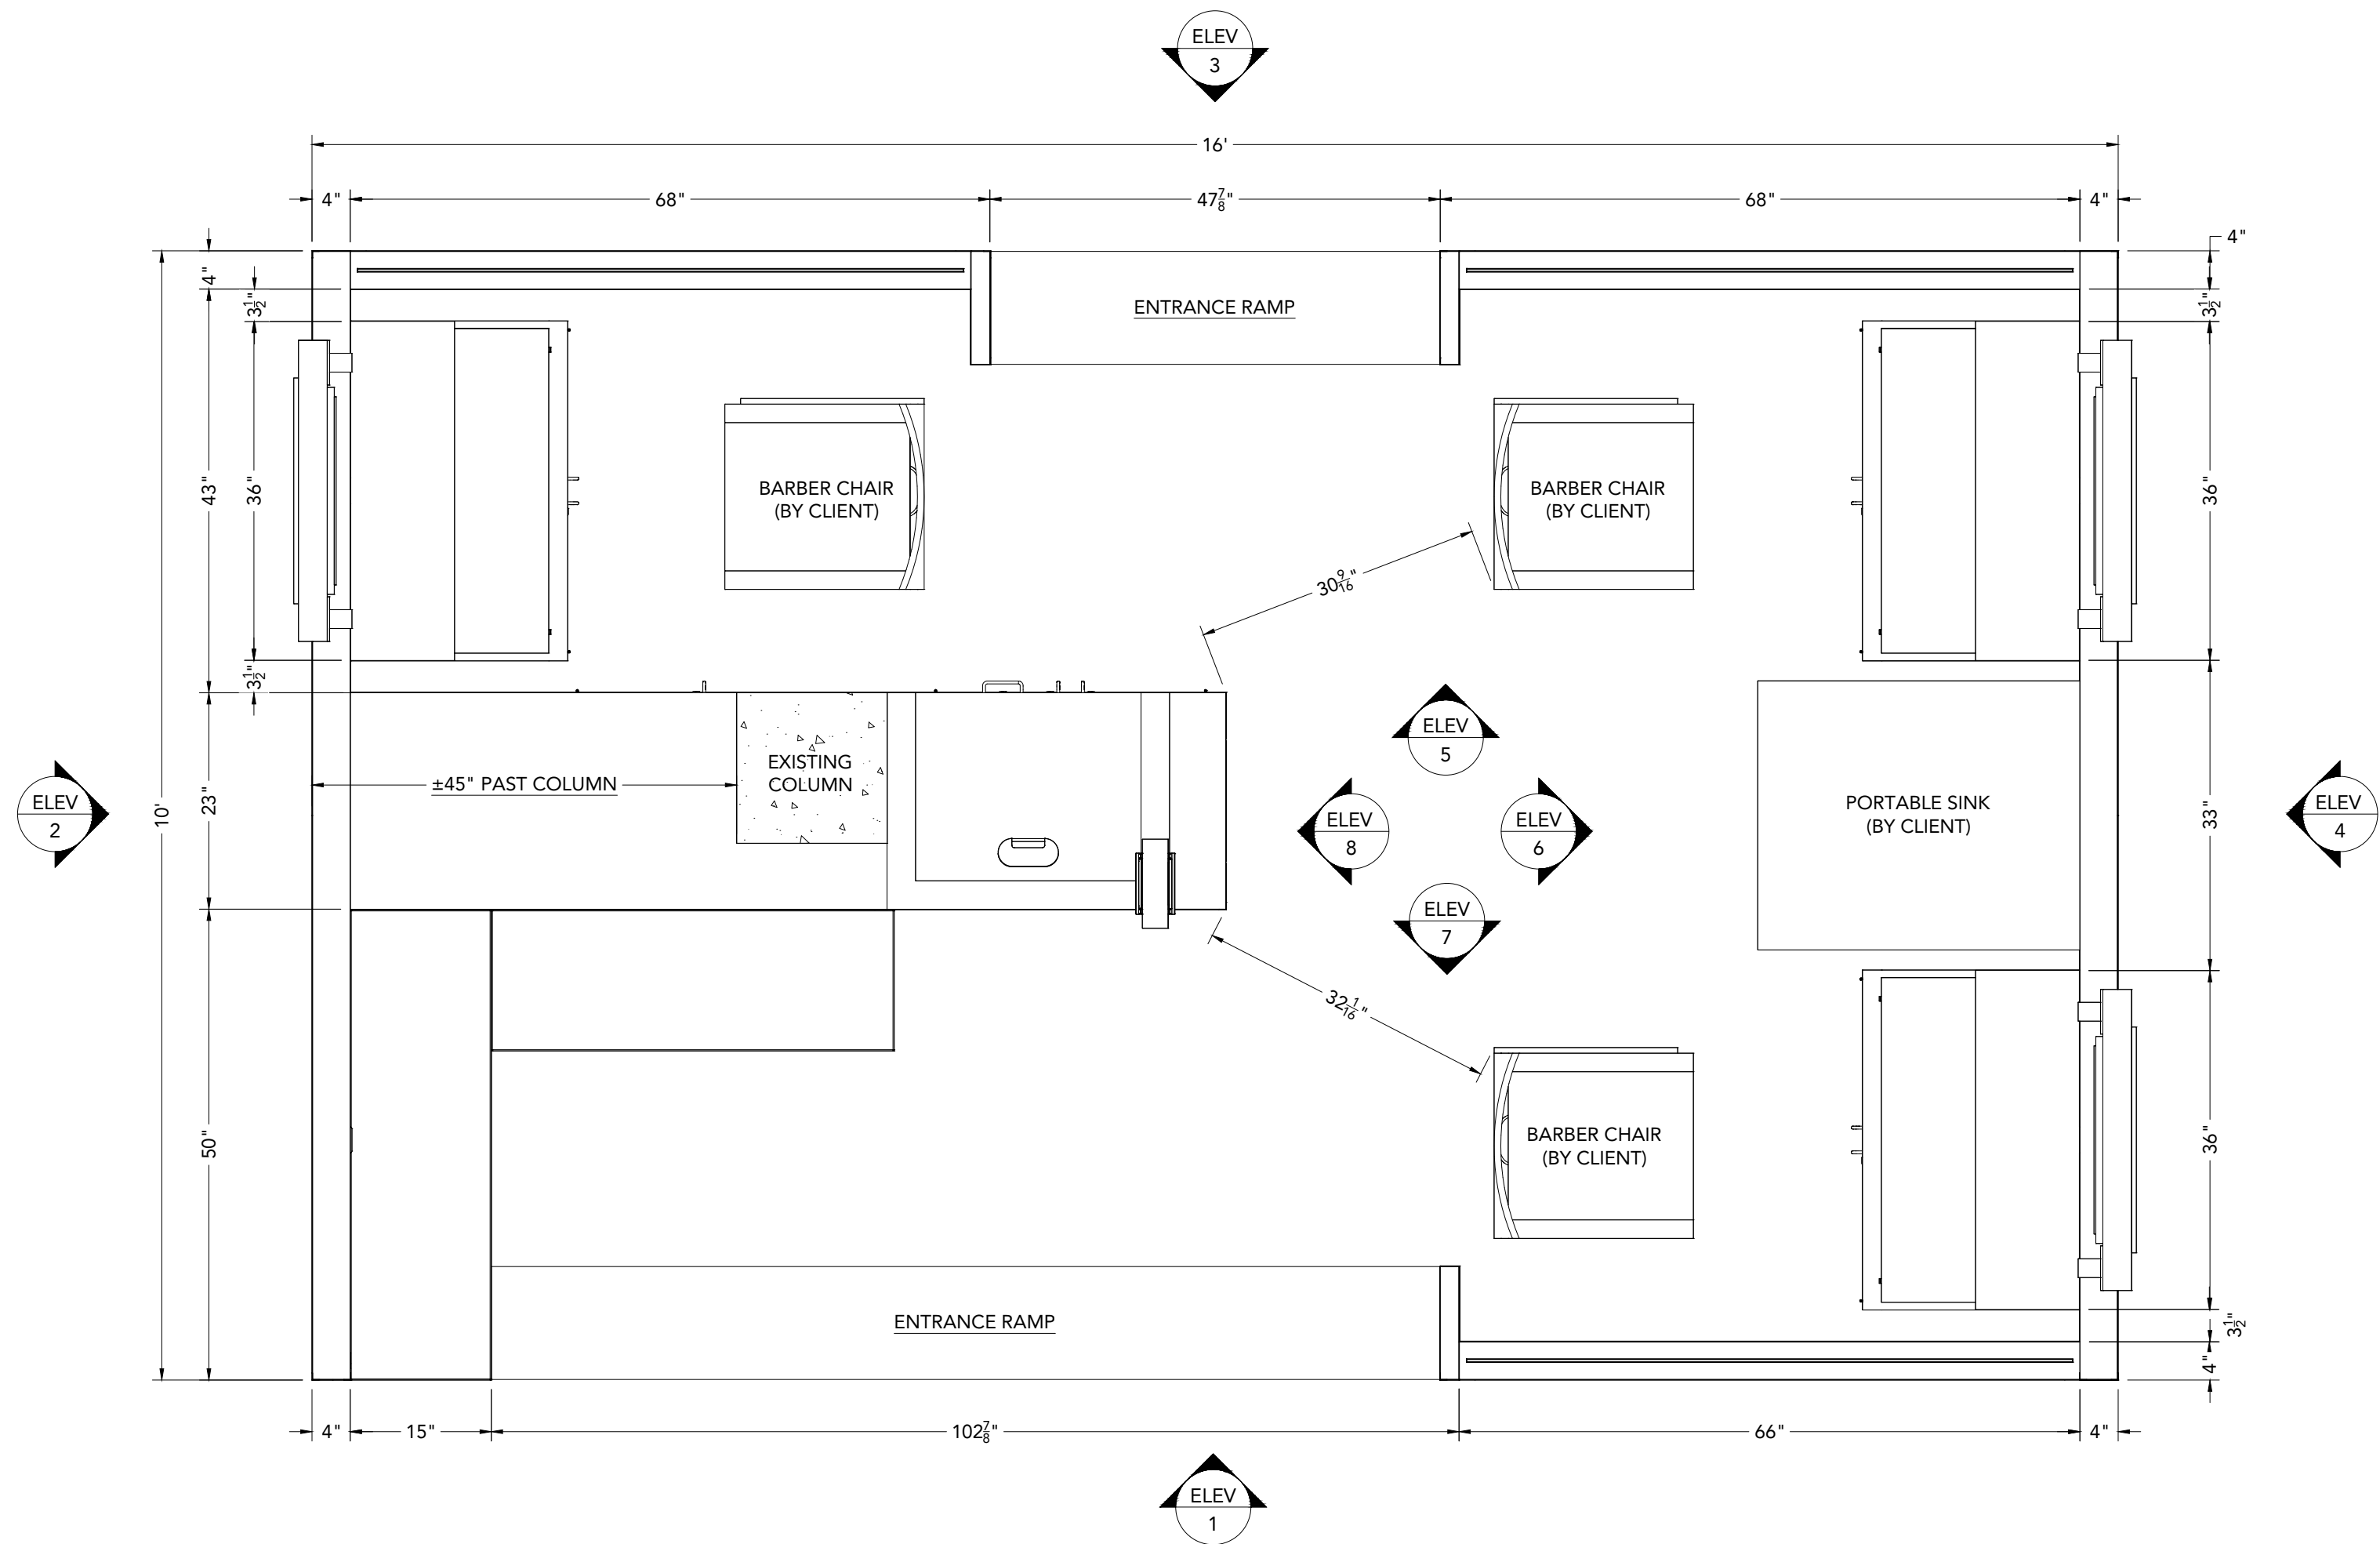

PLAN 1 PLAN VIEW - TOP VIEW  
SCALE: 3/4" = 1'-0"

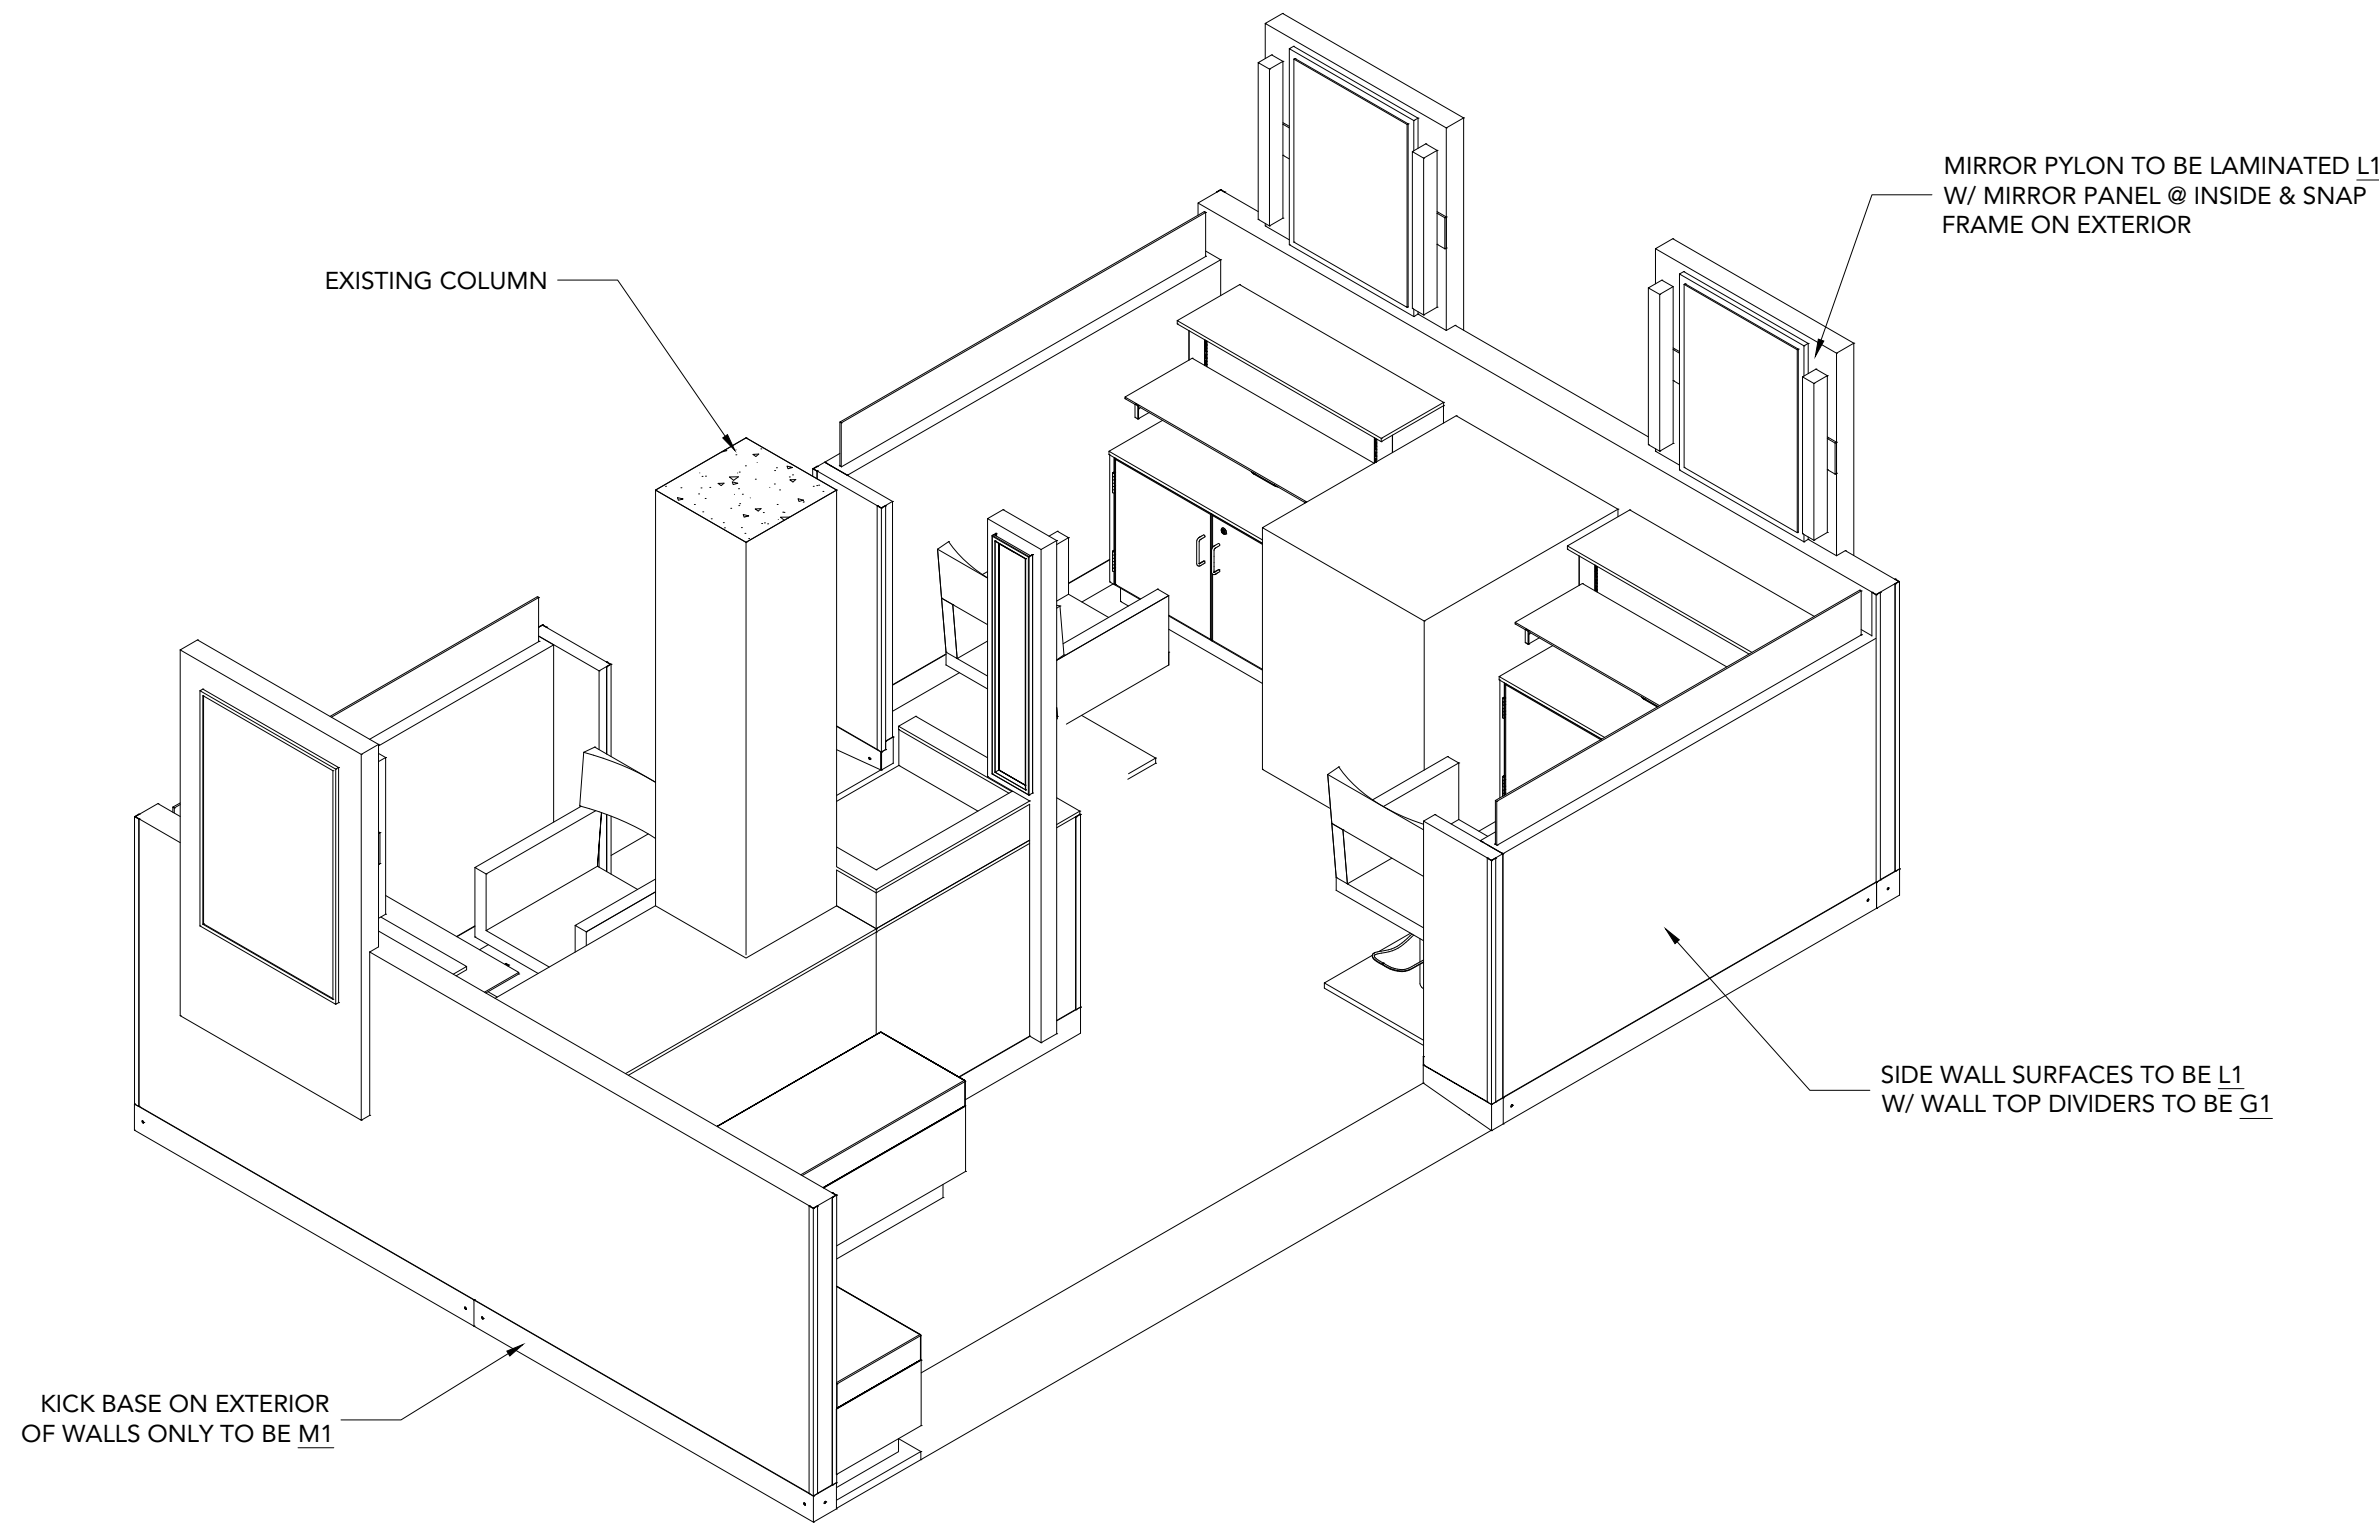

ISO 1 ISOMETRIC VIEW - FRONT  
SCALE: 1/2" = 1'-0"

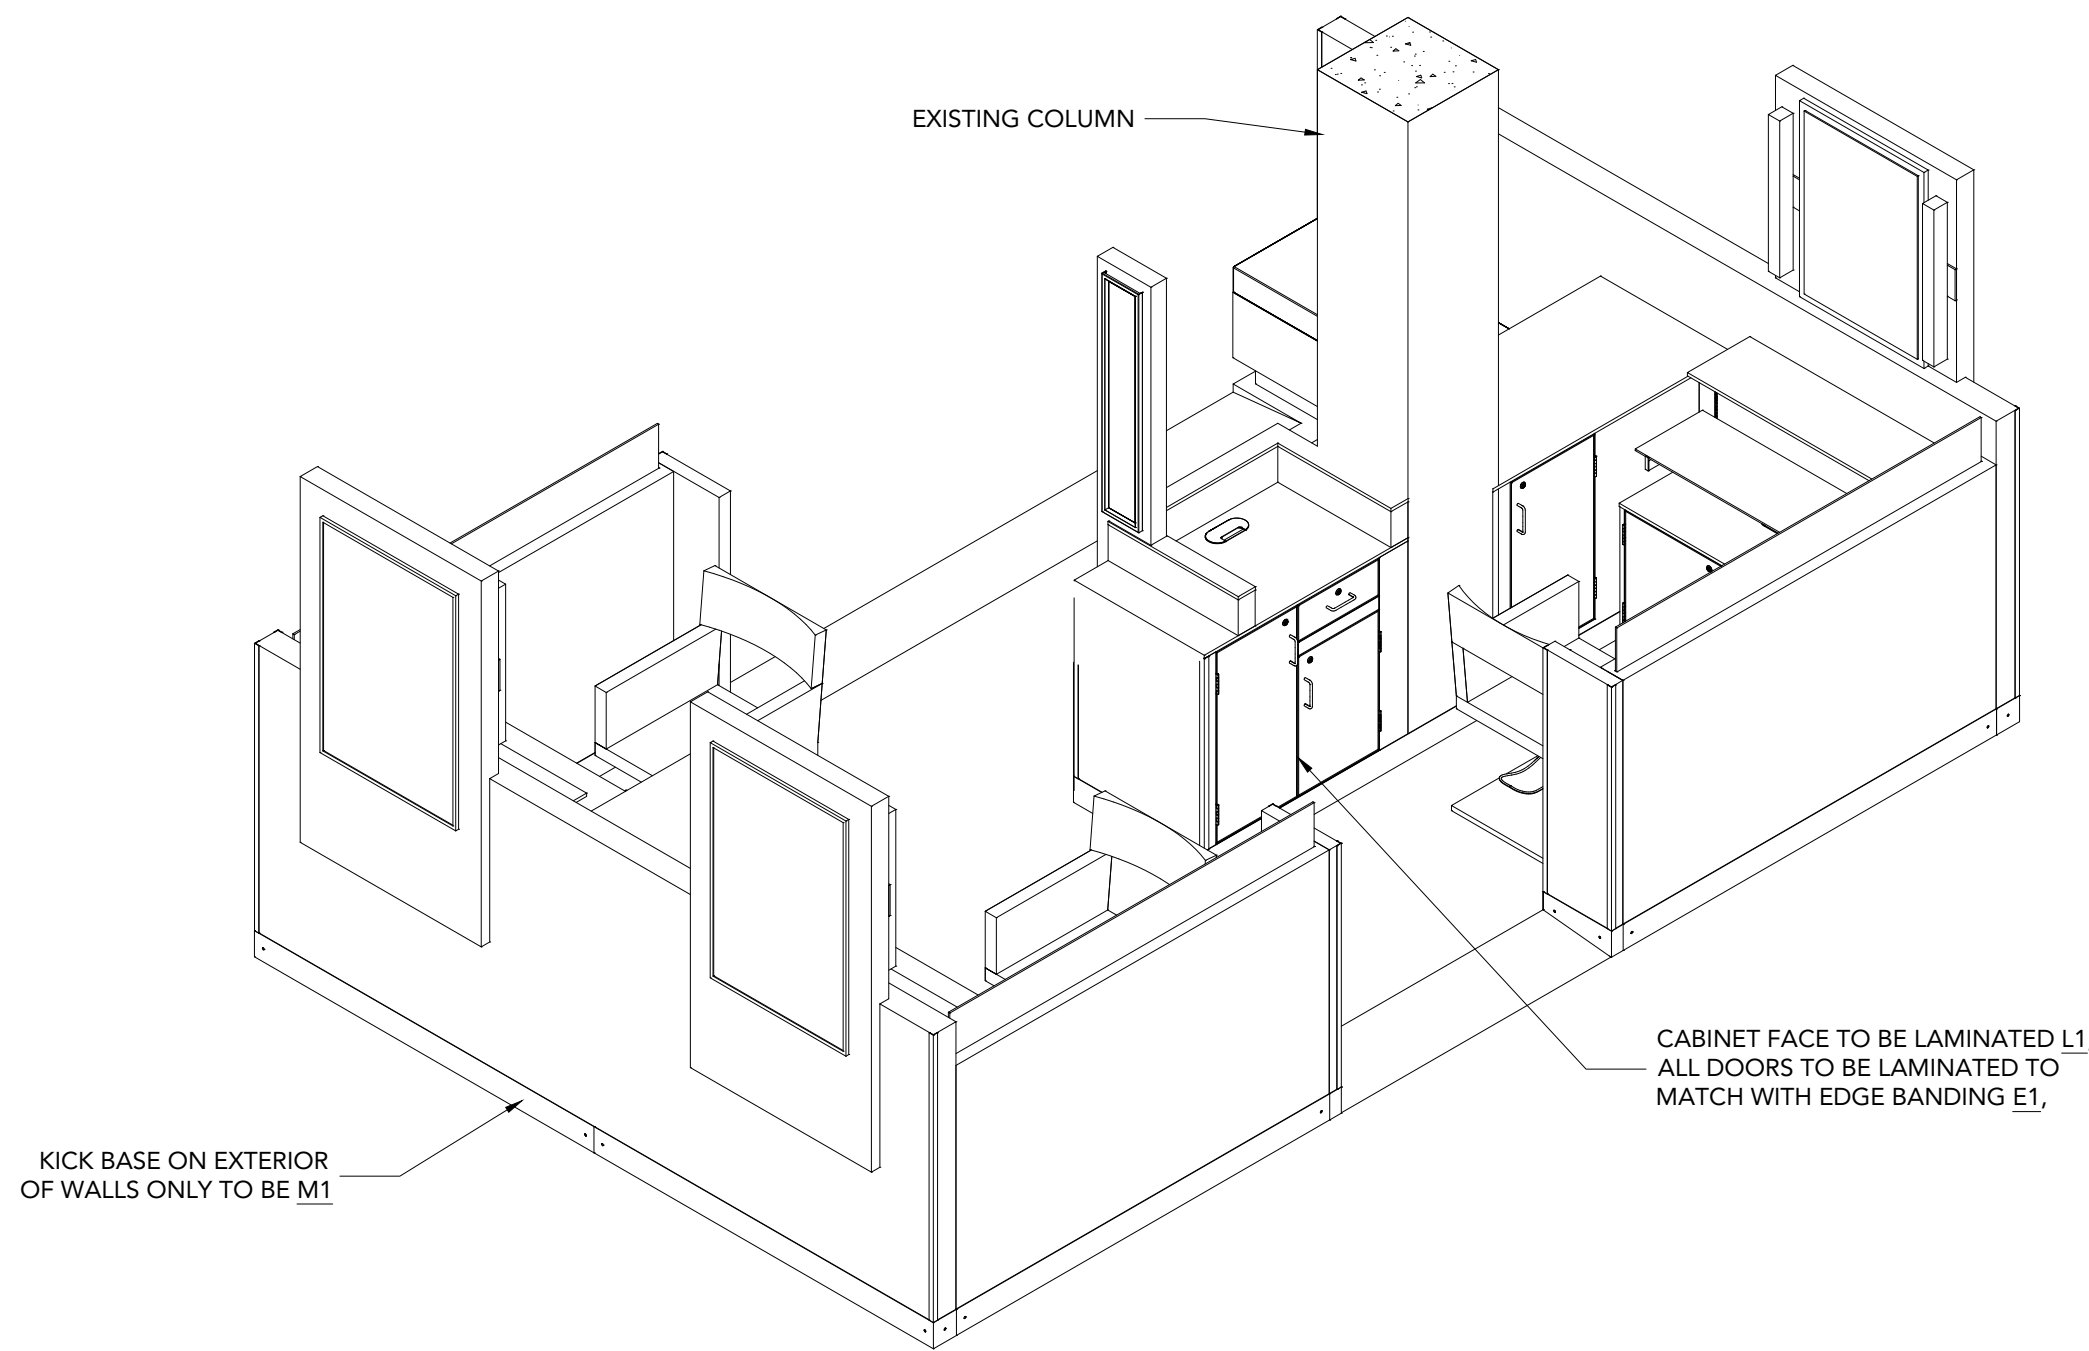

ISO 2 ISOMETRIC VIEW - REAR  
SCALE: 1/2" = 1'-0"


| MATERIAL |               |                            |
|----------|---------------|----------------------------|
| LABEL    | PRODUCT       | DESCRIPTION                |
| A1       | ACRYLIC       | 1" FROSTED ACRYLIC         |
| E1       | EDGE BANDING  | 2MM TO MATCH LAMINATE (L1) |
| E2       | EDGE BANDING  | 3MM TO MATCH LAMINATE (L2) |
| H1       | HARDWARE      | NICKEL                     |
| G1       | GLASS         | 1" CLEAR GLASS             |
| L1       | LAMINATE      | NEVAMAR NATURAL BAMBOO     |
| L2       | LAMINATE      | FORMICA - DOVER WHITE      |
| M1       | STEEL         | IRON GLIMMER               |
| P1       | POWDER COAT   | WHITE - RAL 9010           |
| S1       | SOLID SURFACE | CORIAN - GLACIER WHITE     |

| FINISH SCHEDULE |                         |                           |
|-----------------|-------------------------|---------------------------|
| SUB ASSEMBLY    | DESIGNATION             | DESCRIPTION               |
| CUSTOM CABINETS | INTERIOR KICK BASE      | NONE                      |
|                 | SURFACE, DRAWERS, DOORS | L2                        |
|                 | EDGE BANDING - DOORS    | E2                        |
|                 | COUNTERTOP              | S1                        |
|                 | LOCKS                   | H1                        |
| POS             | INTERIOR KICKBASE       | NONE                      |
|                 | SURFACE, DRAWERS, DOORS | L1                        |
|                 | EDGE BANDING - DOORS    | E1                        |
|                 | COUNTERTOP              | S1                        |
|                 | LOCKS                   | H1                        |
| POS PYLON       | HOUSING                 | L2                        |
|                 | ACRYLIC SIGNAGE         | A1                        |
|                 | LED LIGHTING            | LED RIBBON 4000K, 5050-60 |
| WALLS           | EXTERIOR KICKBASE       | M1                        |
|                 | SIDE WALL SURFACE       | L1                        |
|                 | WALL CAP                | L1                        |
|                 | GLASS PANELS            | G1                        |
| MIRROR PYLON    | SURFACE                 | L1                        |
|                 | LIGHT SCONCE            | BUY OUT                   |
|                 | MIRROR PANEL            | PAINTED BLACK W/ MIRROR   |
|                 | GRAPHIC PANEL           | 24 X 36 GRAPHIC           |


|                  |                         |
|------------------|-------------------------|
| JOB NUMBER:      | KS19.2604               |
| DATE:            | 1/3/2019                |
| CLIENT:          | HARLEM IRVING COMPANIES |
| PROJECT:         | BARBER KIOSK            |
| DESIGNER:        | D. CLARK                |
| DETAILER:        | Z. AYERS                |
| PROJECT MANAGER: | J. SAMPLES              |
| QUANTITY:        |                         |
| DRAWING FILE:    | KS19.2604 - BARBERKIOSK |

HARLEM IRVING COMPANIES  
HARLEM IRVING PLAZA  
BARBER KIOSK | FLOOR PLAN


THIS DRAWING, AND THE INFORMATION CONTAINED HEREIN, IS THE PROPERTY OF STAK DESIGN INC. IT MAY NOT BE REPRODUCED OR COPIED IN WHOLE OR IN PART. ANY UNAUTHORIZED USE ON ANY OTHER PROJECT MAY BE SUBJECT TO PENALTY BY LAW.

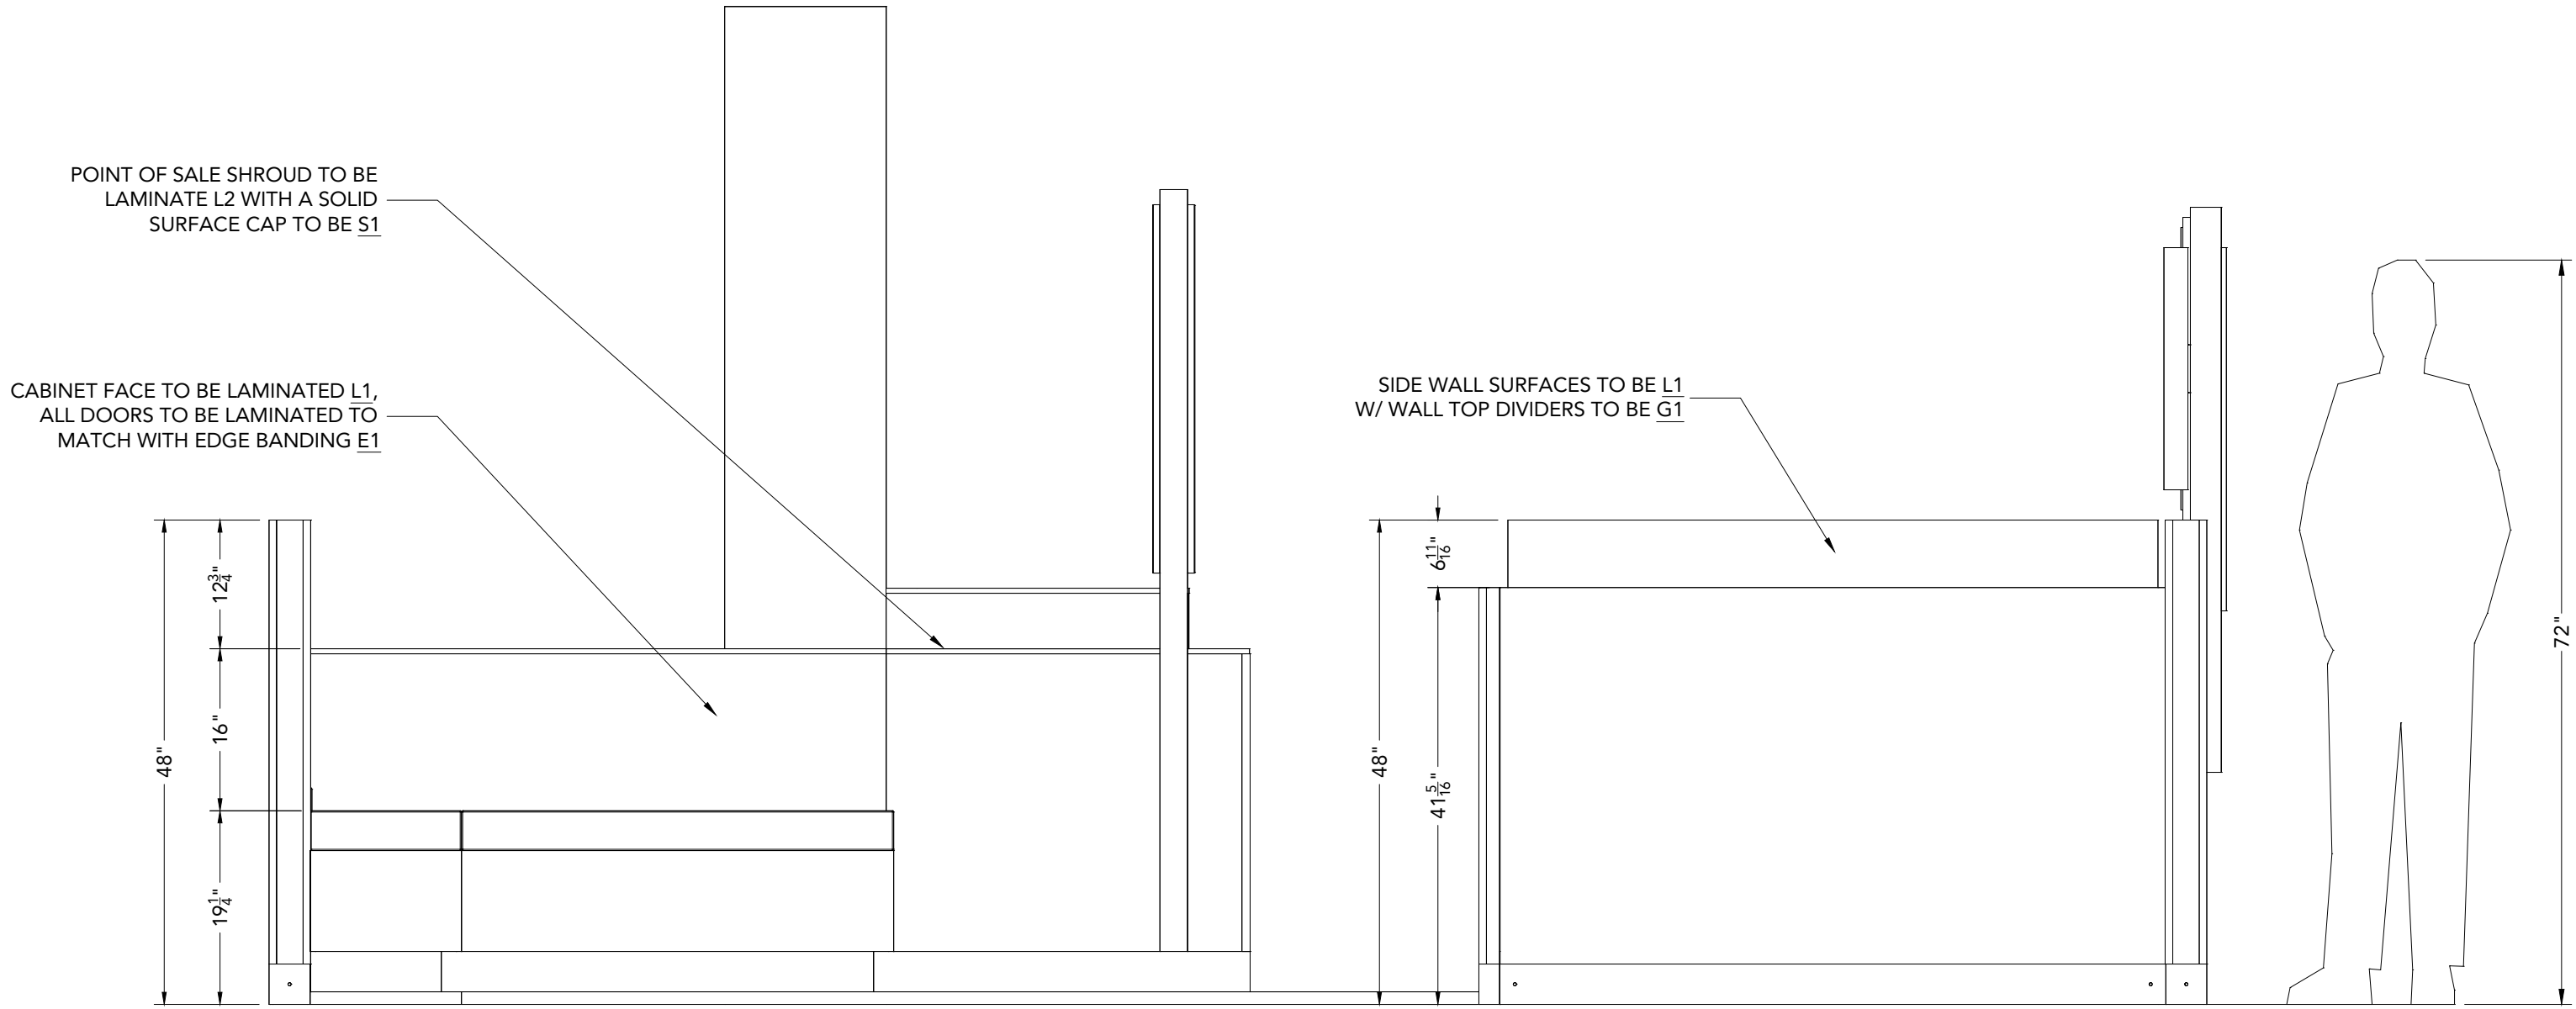


ELEV 1 EXTERIOR ELEVATION VIEW - FRONT  
SCALE: 3/4" = 1'-0"

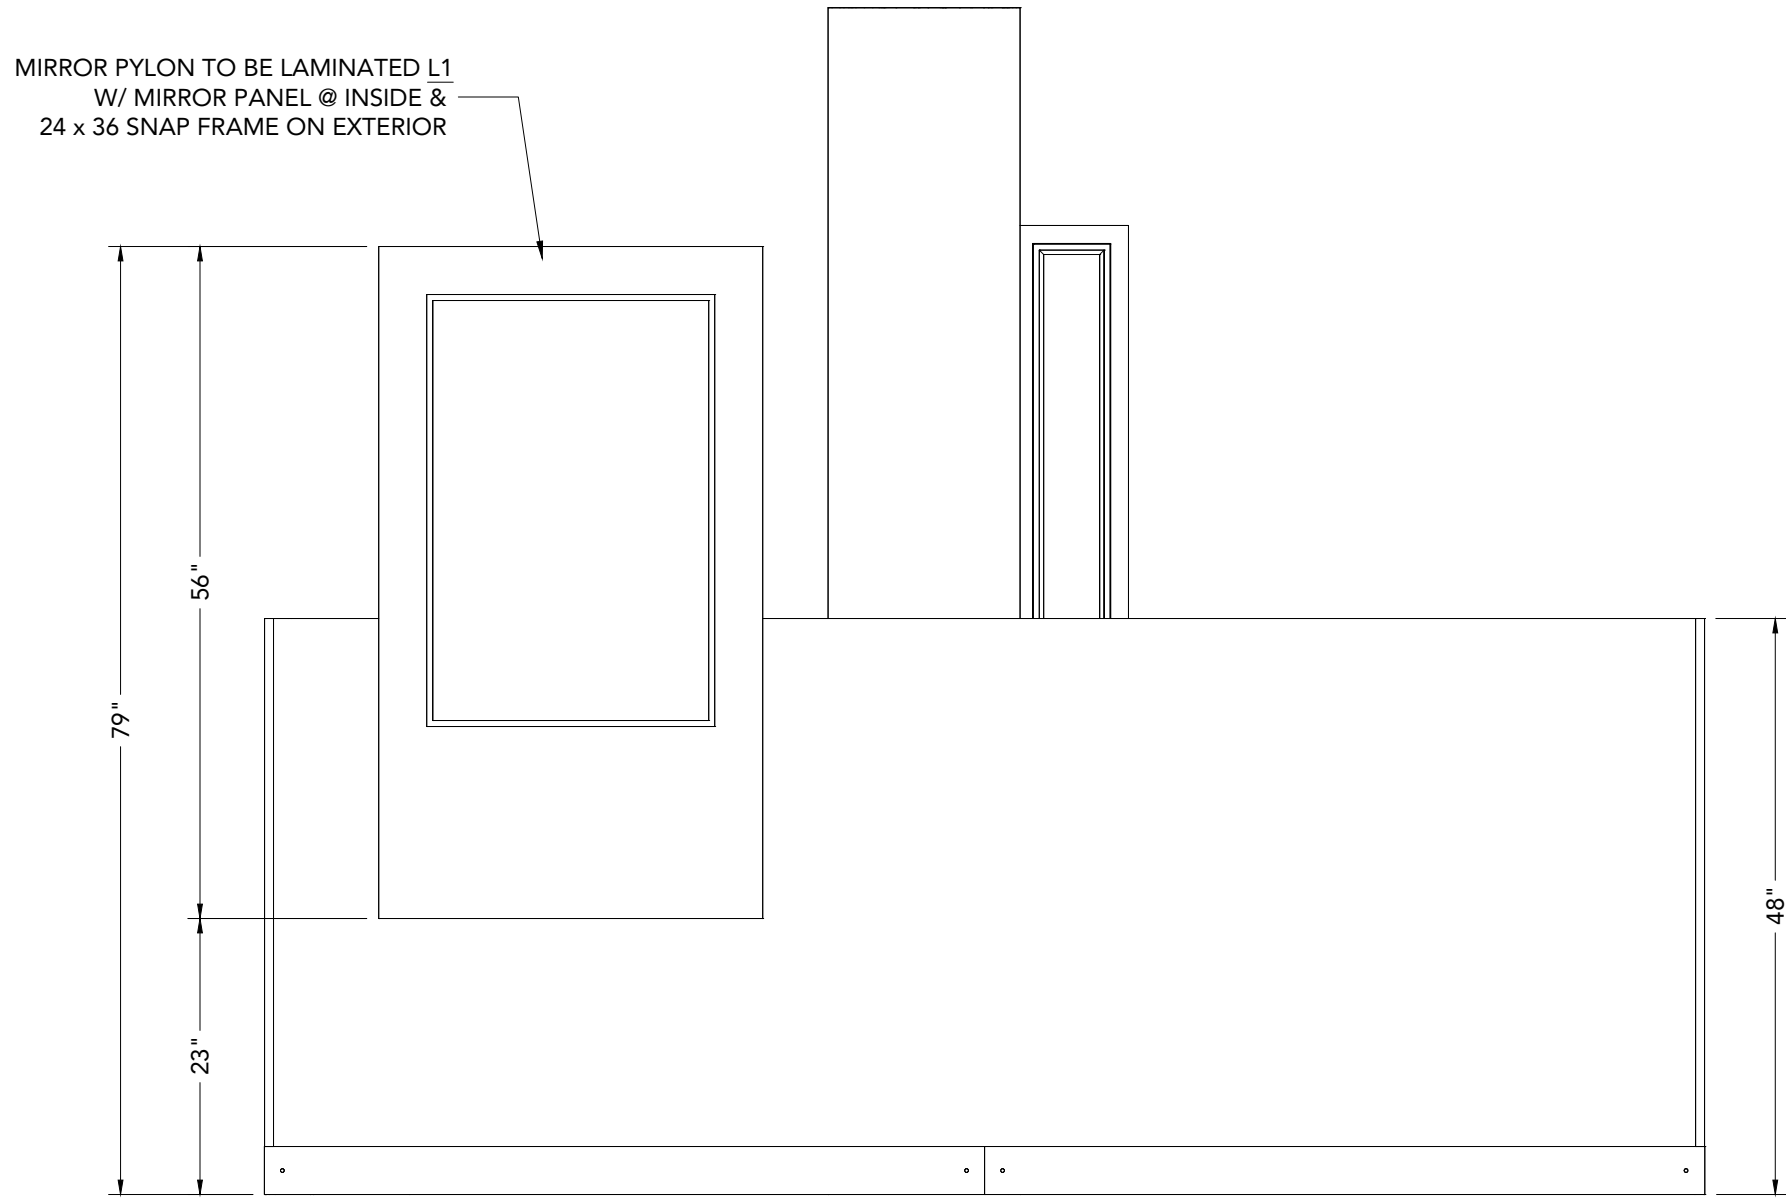

ELEV 2 EXTERIOR ELEVATION VIEW - SIDE  
SCALE: 3/4" = 1'-0"

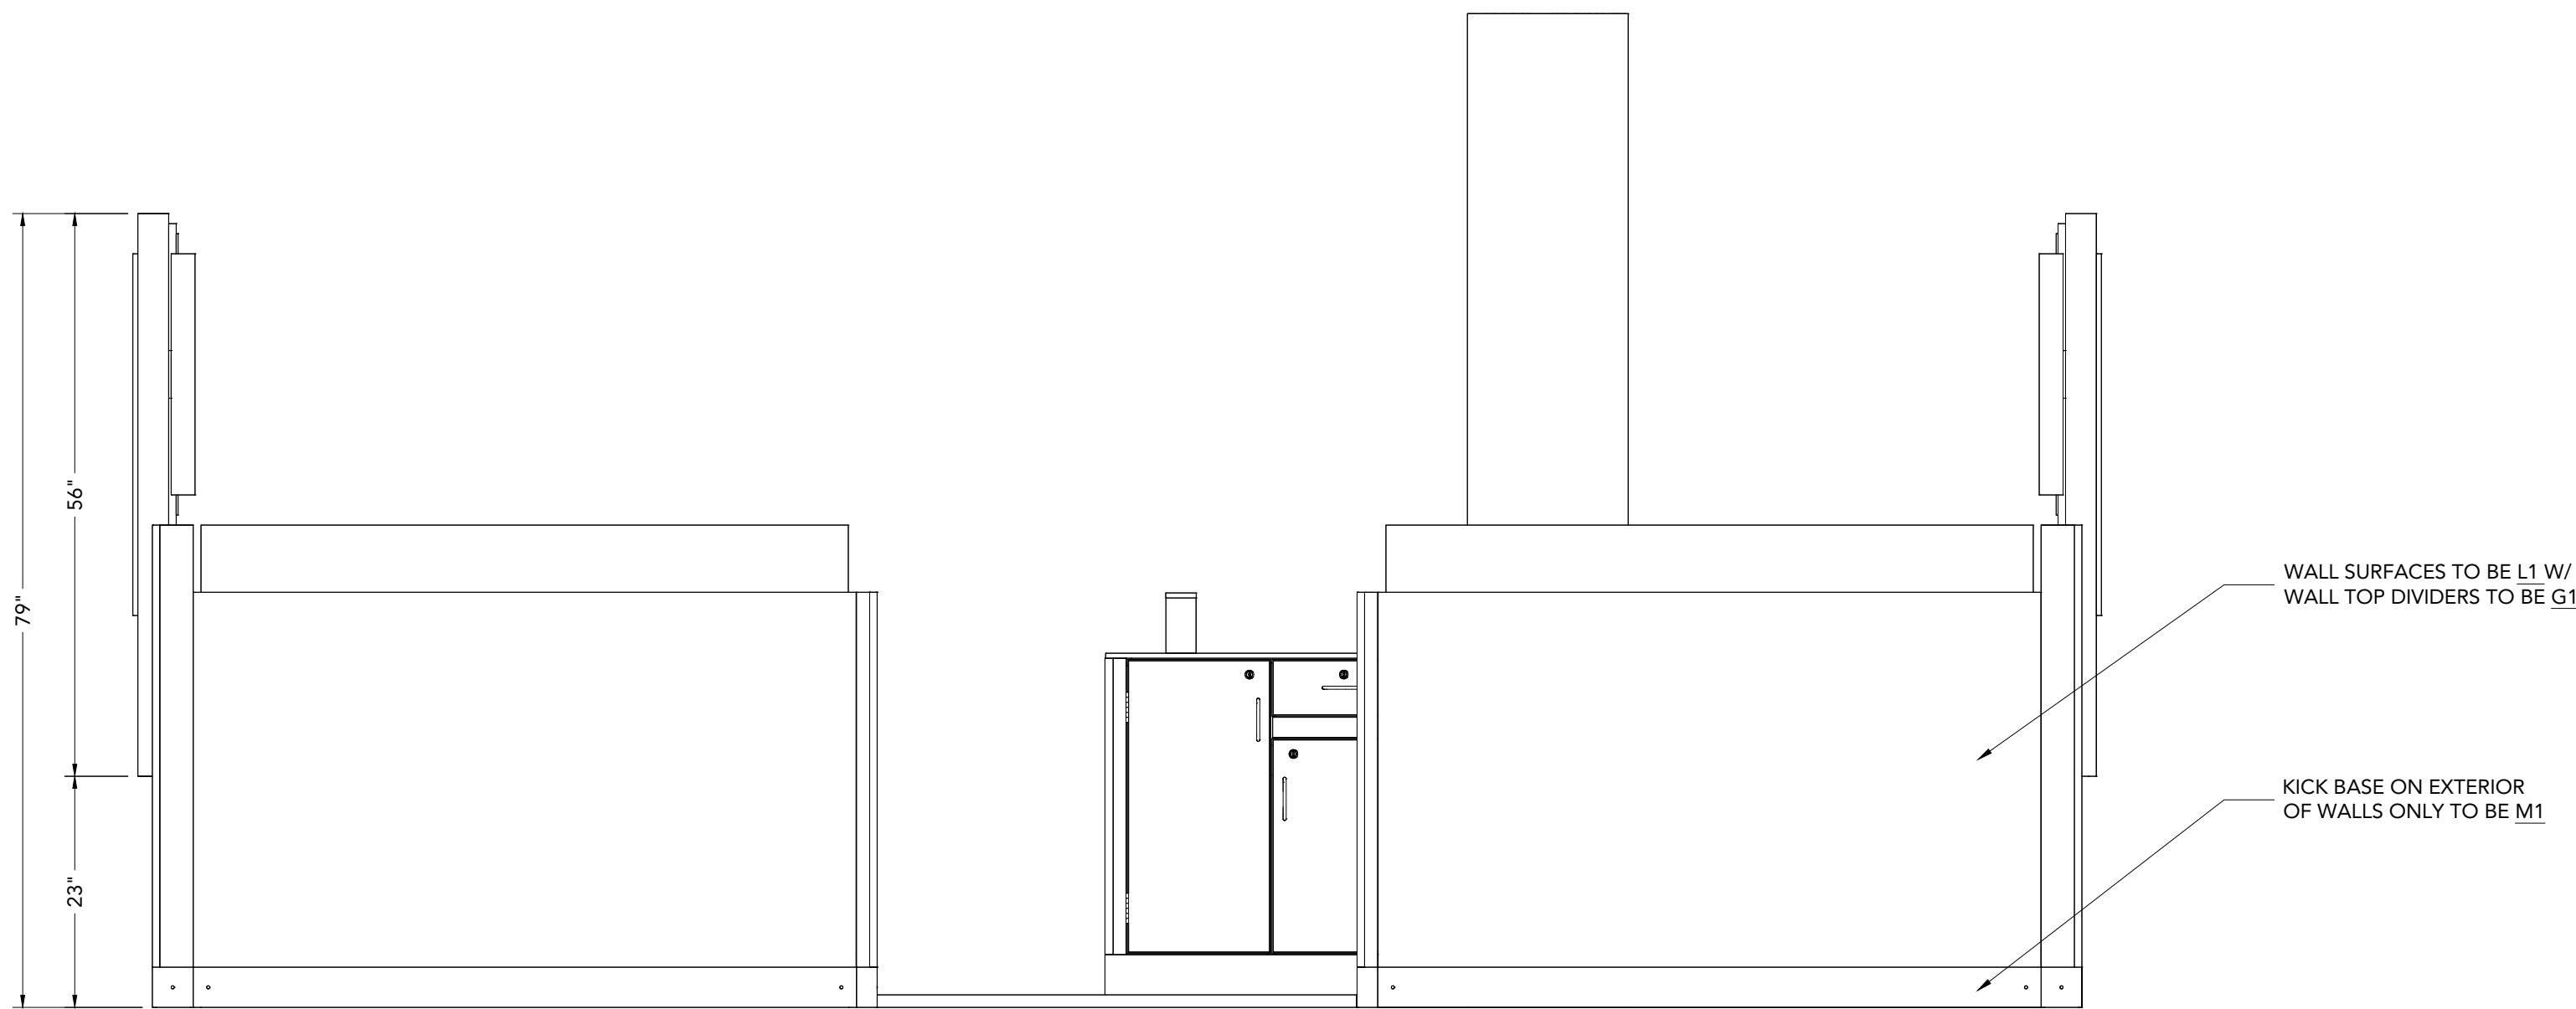

ELEV 3 EXTERIOR ELEVATION VIEW - REAR  
SCALE: 3/4" = 1'-0"

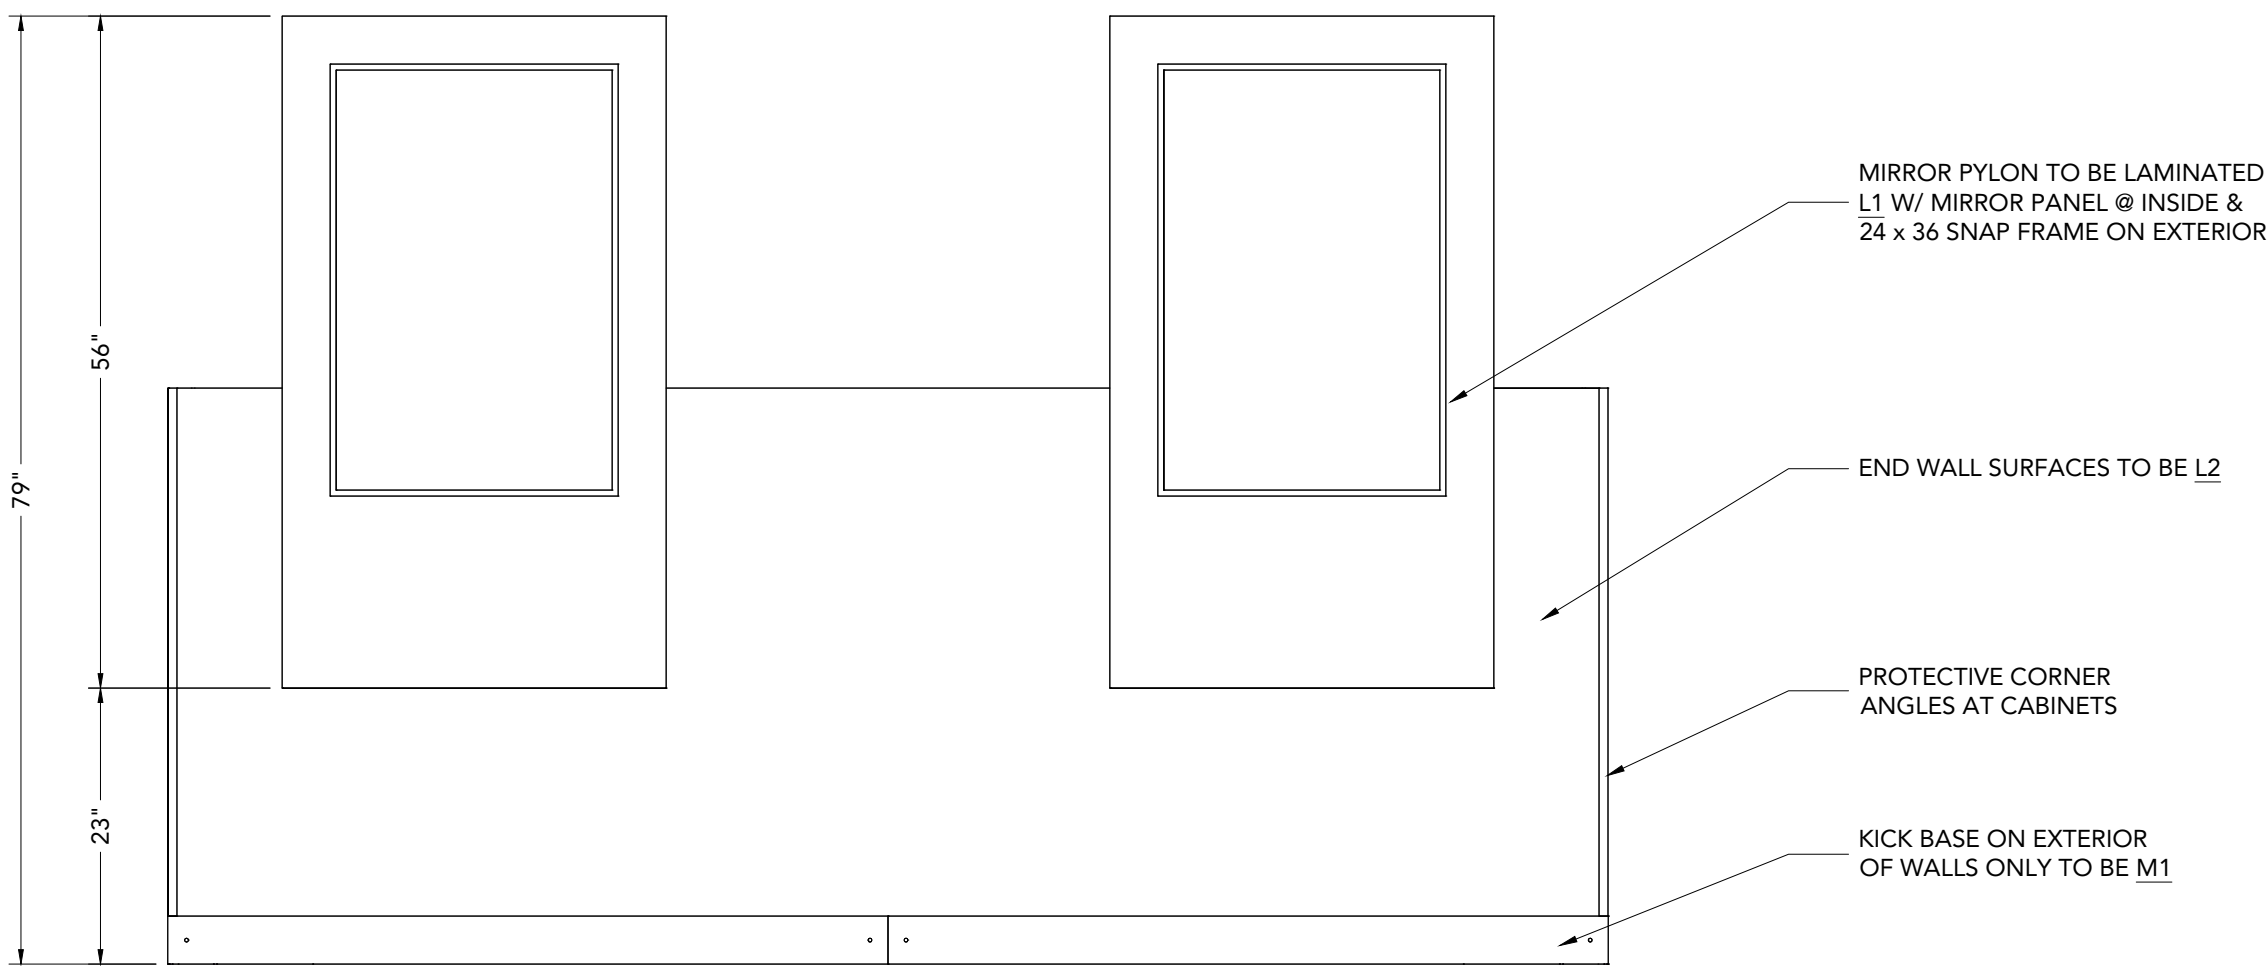

ELEV 4 EXTERIOR ELEVATION VIEW - SIDE  
SCALE: 3/4" = 1'-0"

| MATERIAL        |                         |                            |
|-----------------|-------------------------|----------------------------|
| LABEL           | PRODUCT                 | DESCRIPTION                |
| A1              | ACRYLIC                 | 1/2" FROSTED ACRYLIC       |
| E1              | EDGE BANDING            | 2MM TO MATCH LAMINATE (L1) |
| E2              | EDGE BANDING            | 3MM TO MATCH LAMINATE (L2) |
| H1              | HARDWARE                | NICKEL                     |
| G1              | GLASS                   | 1/2" CLEAR GLASS           |
| L1              | LAMINATE                | NEVAMAR NATURAL BAMBOO     |
| L2              | LAMINATE                | FORMICA - DOVER WHITE      |
| M1              | STEEL                   | IRON GLIMMER               |
| P1              | POWDER COAT             | WHITE - RAL 9010           |
| S1              | SOLID SURFACE           | CORIAN - GLACIER WHITE     |
| FINISH SCHEDULE |                         |                            |
| SUB ASSEMBLY    | DESIGNATION             | DESCRIPTION                |
| CUSTOM CABINETS | INTERIOR KICK BASE      | NONE                       |
|                 | SURFACE, DRAWERS, DOORS | L2                         |
|                 | EDGE BANDING - DOORS    | E2                         |
|                 | COUNTERTOP              | S1                         |
|                 | LOCKS                   | H1                         |
| POS             | INTERIOR KICK BASE      | NONE                       |
|                 | SURFACE, DRAWERS, DOORS | L1                         |
|                 | EDGE BANDING - DOORS    | E1                         |
|                 | COUNTERTOP              | S1                         |
|                 | LOCKS                   | H1                         |
| POS PYLON       | HOUSING                 | L2                         |
|                 | ACRYLIC SIGNAGE         | A1                         |
|                 | LED LIGHTING            | LED RIBBON 4000K, 5050-60  |
| WALLS           | EXTERIOR KICKBASE       | M1                         |
|                 | END WALL SURFACE        | L2                         |
|                 | SIDE WALL SURFACE       | L1                         |
|                 | WALL CAP                | L1                         |
| MIRROR PYLON    | GLASS PANELS            | G1                         |
|                 | SURFACE                 | L1                         |
|                 | LIGHT SCONCE            | BUY OUT                    |
|                 | MIRROR PANEL            | PAINTED BLACK W/ MIRROR    |
|                 | GRAPHIC PANEL           | 24 X 36 GRAPHIC            |


|                  |                         |
|------------------|-------------------------|
| JOB NUMBER:      | KS19.2604               |
| DATE:            | 1/3/2019                |
| CLIENT:          | HARLEM IRVING COMPANIES |
| PROJECT:         | BARBER KIOSK            |
| DESIGNER:        | D. CLARK                |
| DETAILER:        | Z. AYERS                |
| PROJECT MANAGER: | J. SAMPLES              |
| QUANTITY:        |                         |
| DRAWING FILE:    | KS19.2604 - BARBERKIOSK |

HARLEM IRVING COMPANIES  
HARLEM IRVING PLAZA  
BARBER KIOSK | EXTERIOR ELEVATIONS


THIS DRAWING, AND THE INFORMATION CONTAINED HEREIN, IS THE PROPERTY OF STAK DESIGN INC. IT MAY NOT BE REPRODUCED OR COPIED IN WHOLE OR IN PART. ANY UNAUTHORIZED USE ON ANY OTHER PROJECT MAY BE SUBJECT TO PENALTY BY LAW.

| MATERIAL |               |                            |
|----------|---------------|----------------------------|
| LABEL    | PRODUCT       | DESCRIPTION                |
| A1       | ACRYLIC       | 1/2" FROSTED ACRYLIC       |
| E1       | EDGE BANDING  | 2MM TO MATCH LAMINATE (L1) |
| E2       | EDGE BANDING  | 3MM TO MATCH LAMINATE (L2) |
| H1       | HARDWARE      | NICKEL                     |
| G1       | GLASS         | 1/2" CLEAR GLASS           |
| L1       | LAMINATE      | NEVAMAR NATURAL BAMBOO     |
| L2       | LAMINATE      | FORMICA - DOVER WHITE      |
| M1       | STEEL         | IRON GLIMMER               |
| P1       | POWDER COAT   | WHITE - RAL 9010           |
| S1       | SOLID SURFACE | CORIAN - GLACIER WHITE     |


| FINISH SCHEDULE |                         |                           |
|-----------------|-------------------------|---------------------------|
| SUB ASSEMBLY    | DESIGNATION             | DESCRIPTION               |
| CUSTOM CABINETS | INTERIOR KICK BASE      | NONE                      |
|                 | SURFACE, DRAWERS, DOORS | L2                        |
|                 | EDGE BANDING - DOORS    | E2                        |
|                 | COUNTERTOP              | S1                        |
|                 | LOCKS                   | H1                        |
| POS             | INTERIOR KICKBASE       | NONE                      |
|                 | SURFACE, DRAWERS, DOORS | L1                        |
|                 | EDGE BANDING - DOORS    | E1                        |
|                 | COUNTERTOP              | S1                        |
|                 | LOCKS                   | H1                        |
| POS PYLON       | HOUSING                 | L2                        |
|                 | ACRYLIC SIGNAGE         | A1                        |
|                 | LED LIGHTING            | LED RIBBON 4000K, 5050-60 |
| WALLS           | EXTERIOR KICKBASE       | M1                        |
|                 | SIDE WALL SURFACE       | L1                        |
|                 | WALL CAP                | L1                        |
|                 | GLASS PANELS            | G1                        |
| MIRROR PYLON    | SURFACE                 | L1                        |
|                 | LIGHT SCONCE            | BUY OUT                   |
|                 | MIRROR PANEL            | PAINTED BLACK W/ MIRROR   |
|                 | GRAPHIC PANEL           | 24 X 36 GRAPHIC           |

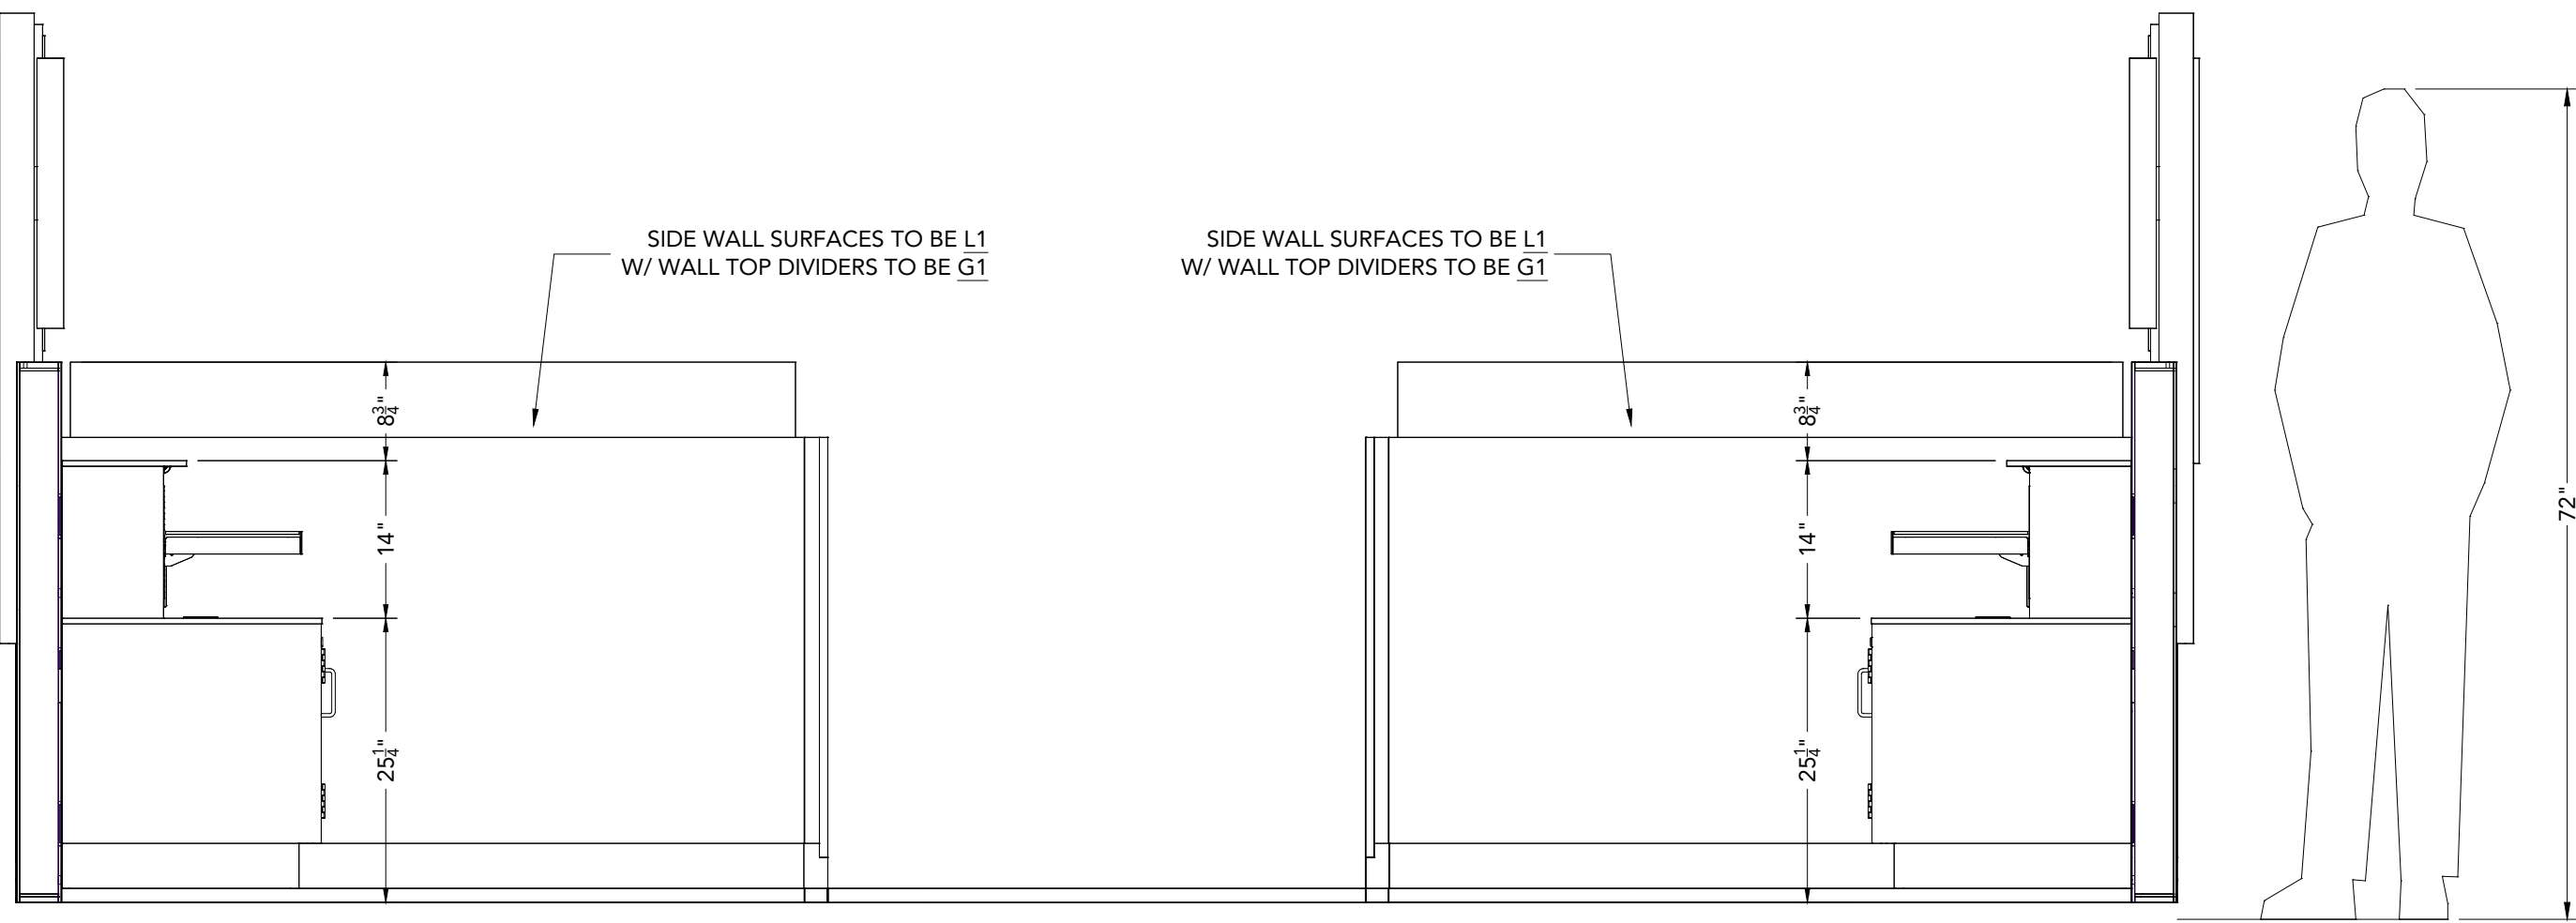


ELEV 5 INTERIOR ELEVATION VIEW - FRONT  
SCALE: 3/4" = 1'-0"

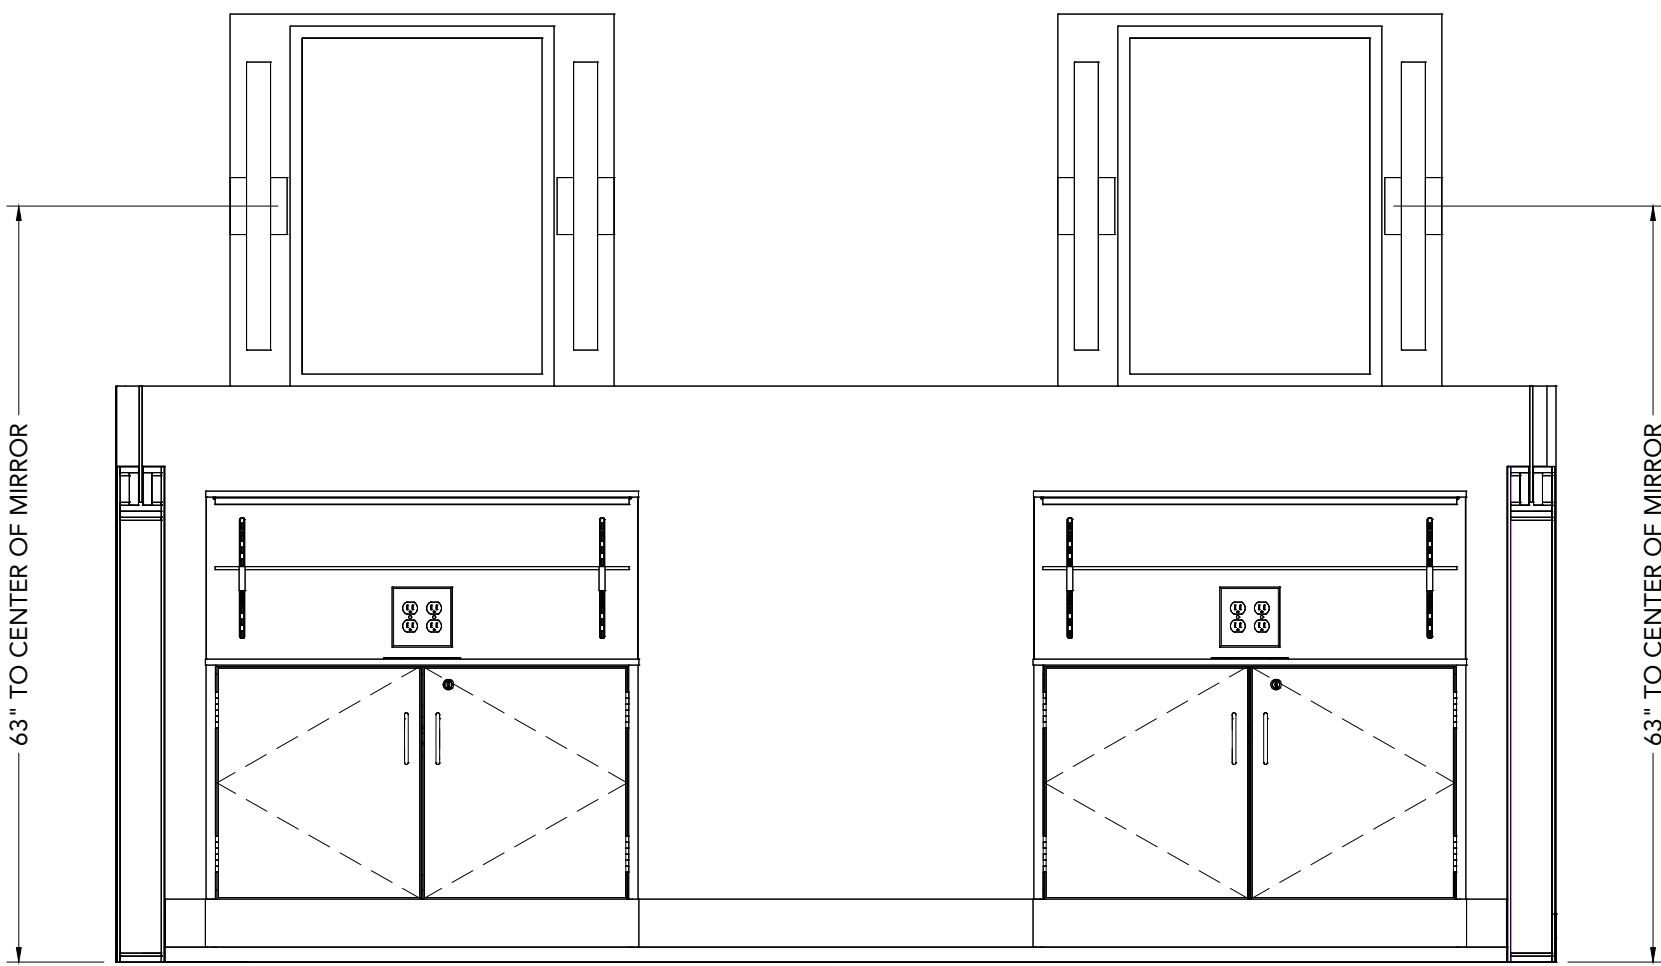

ELEV 6 INTERIOR ELEVATION VIEW - SIDE  
SCALE: 3/4" = 1'-0"

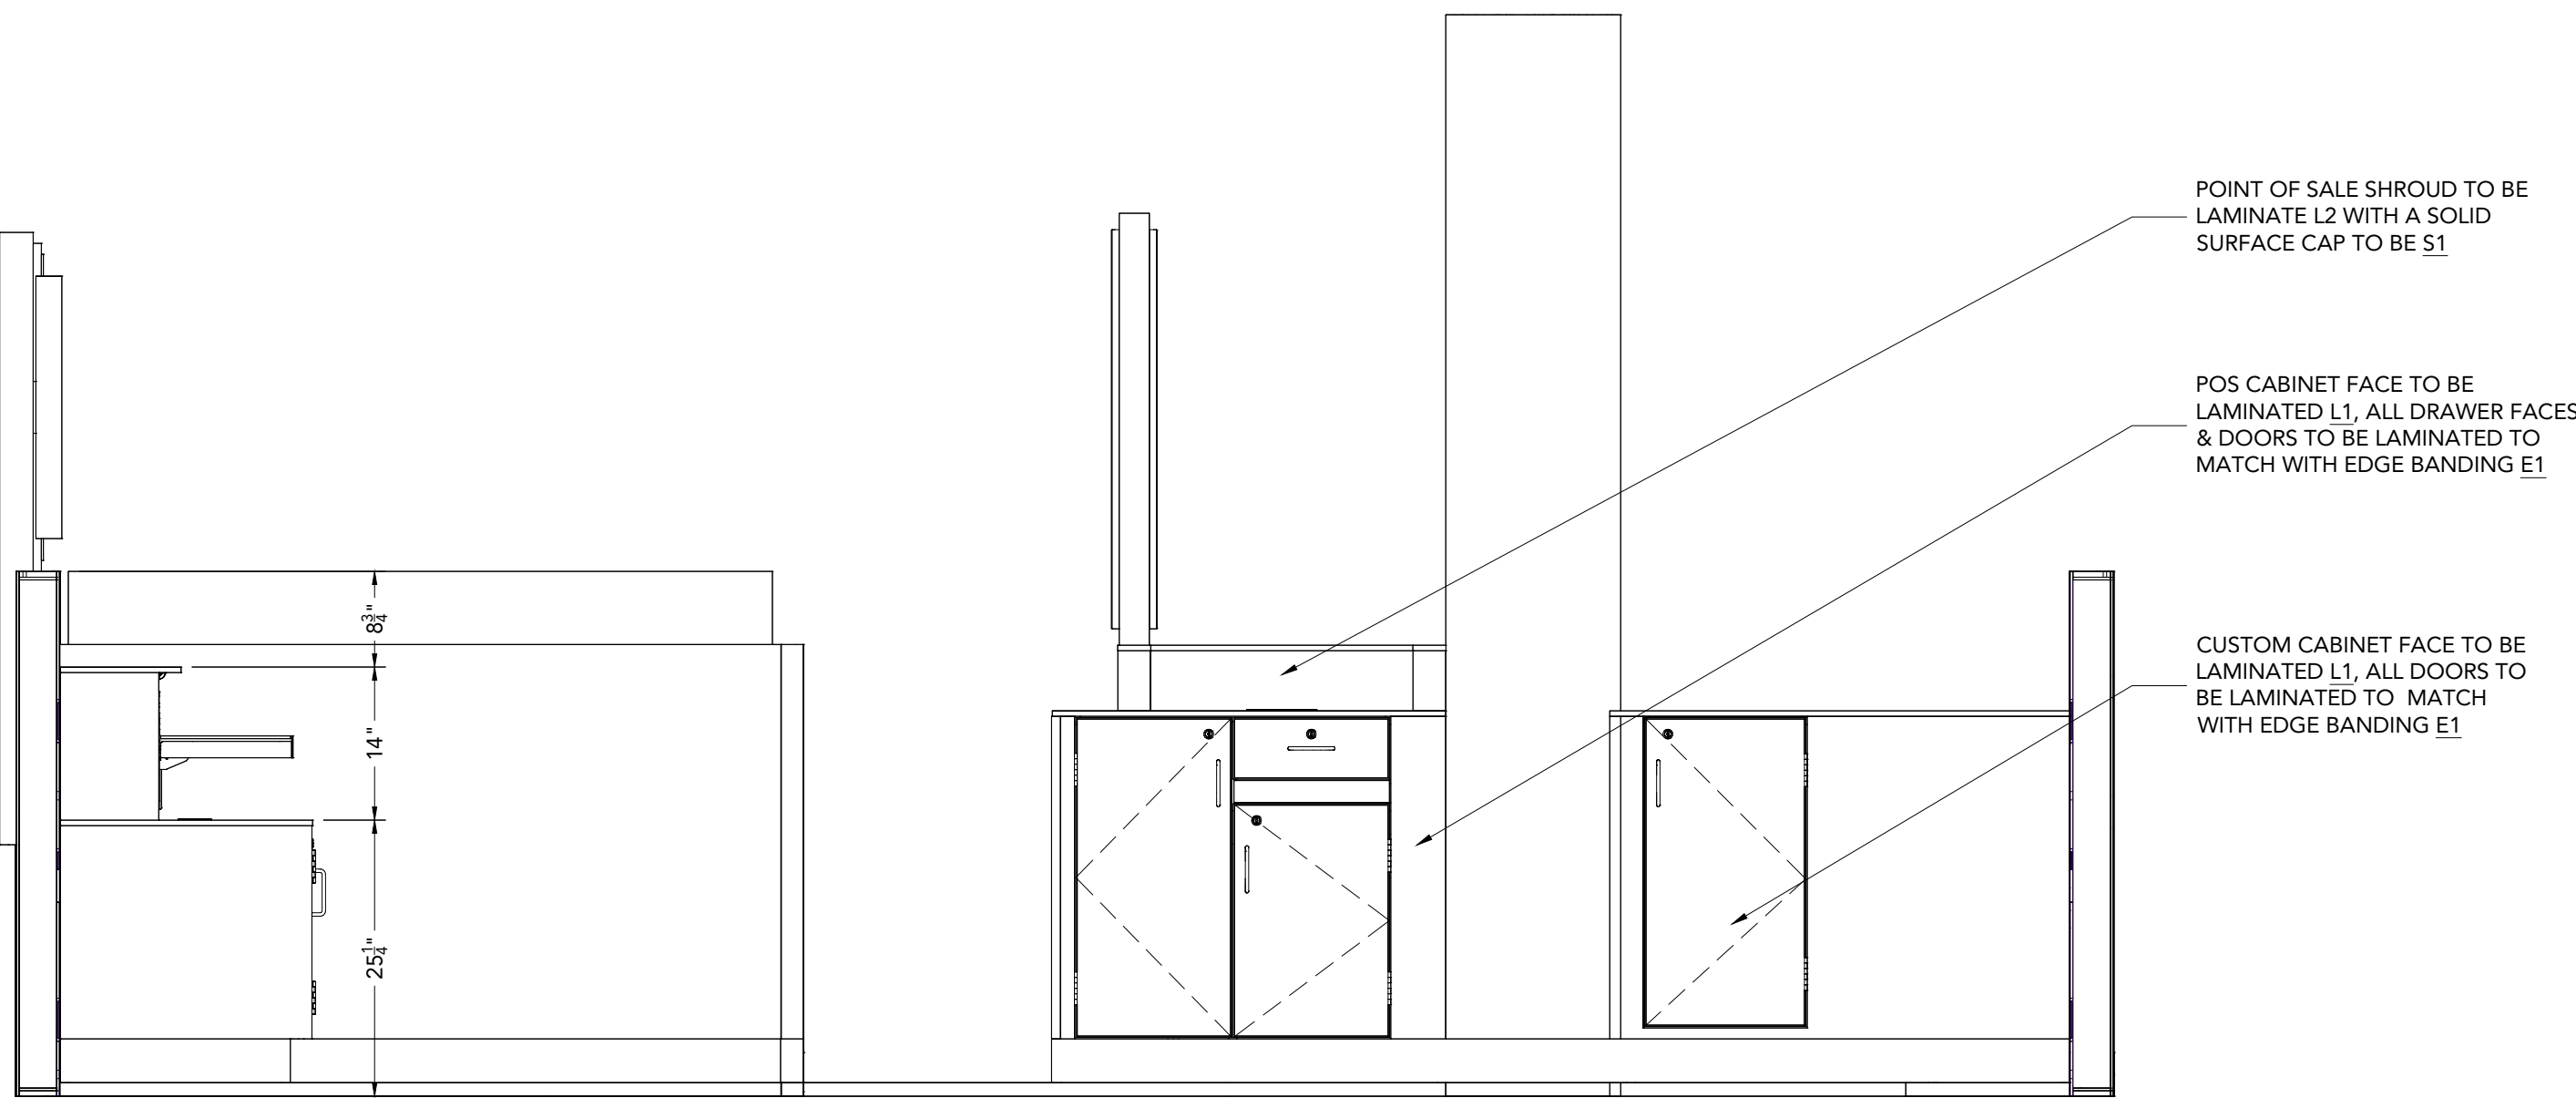

ELEV 7 INTERIOR ELEVATION VIEW - REAR  
SCALE: 3/4" = 1'-0"

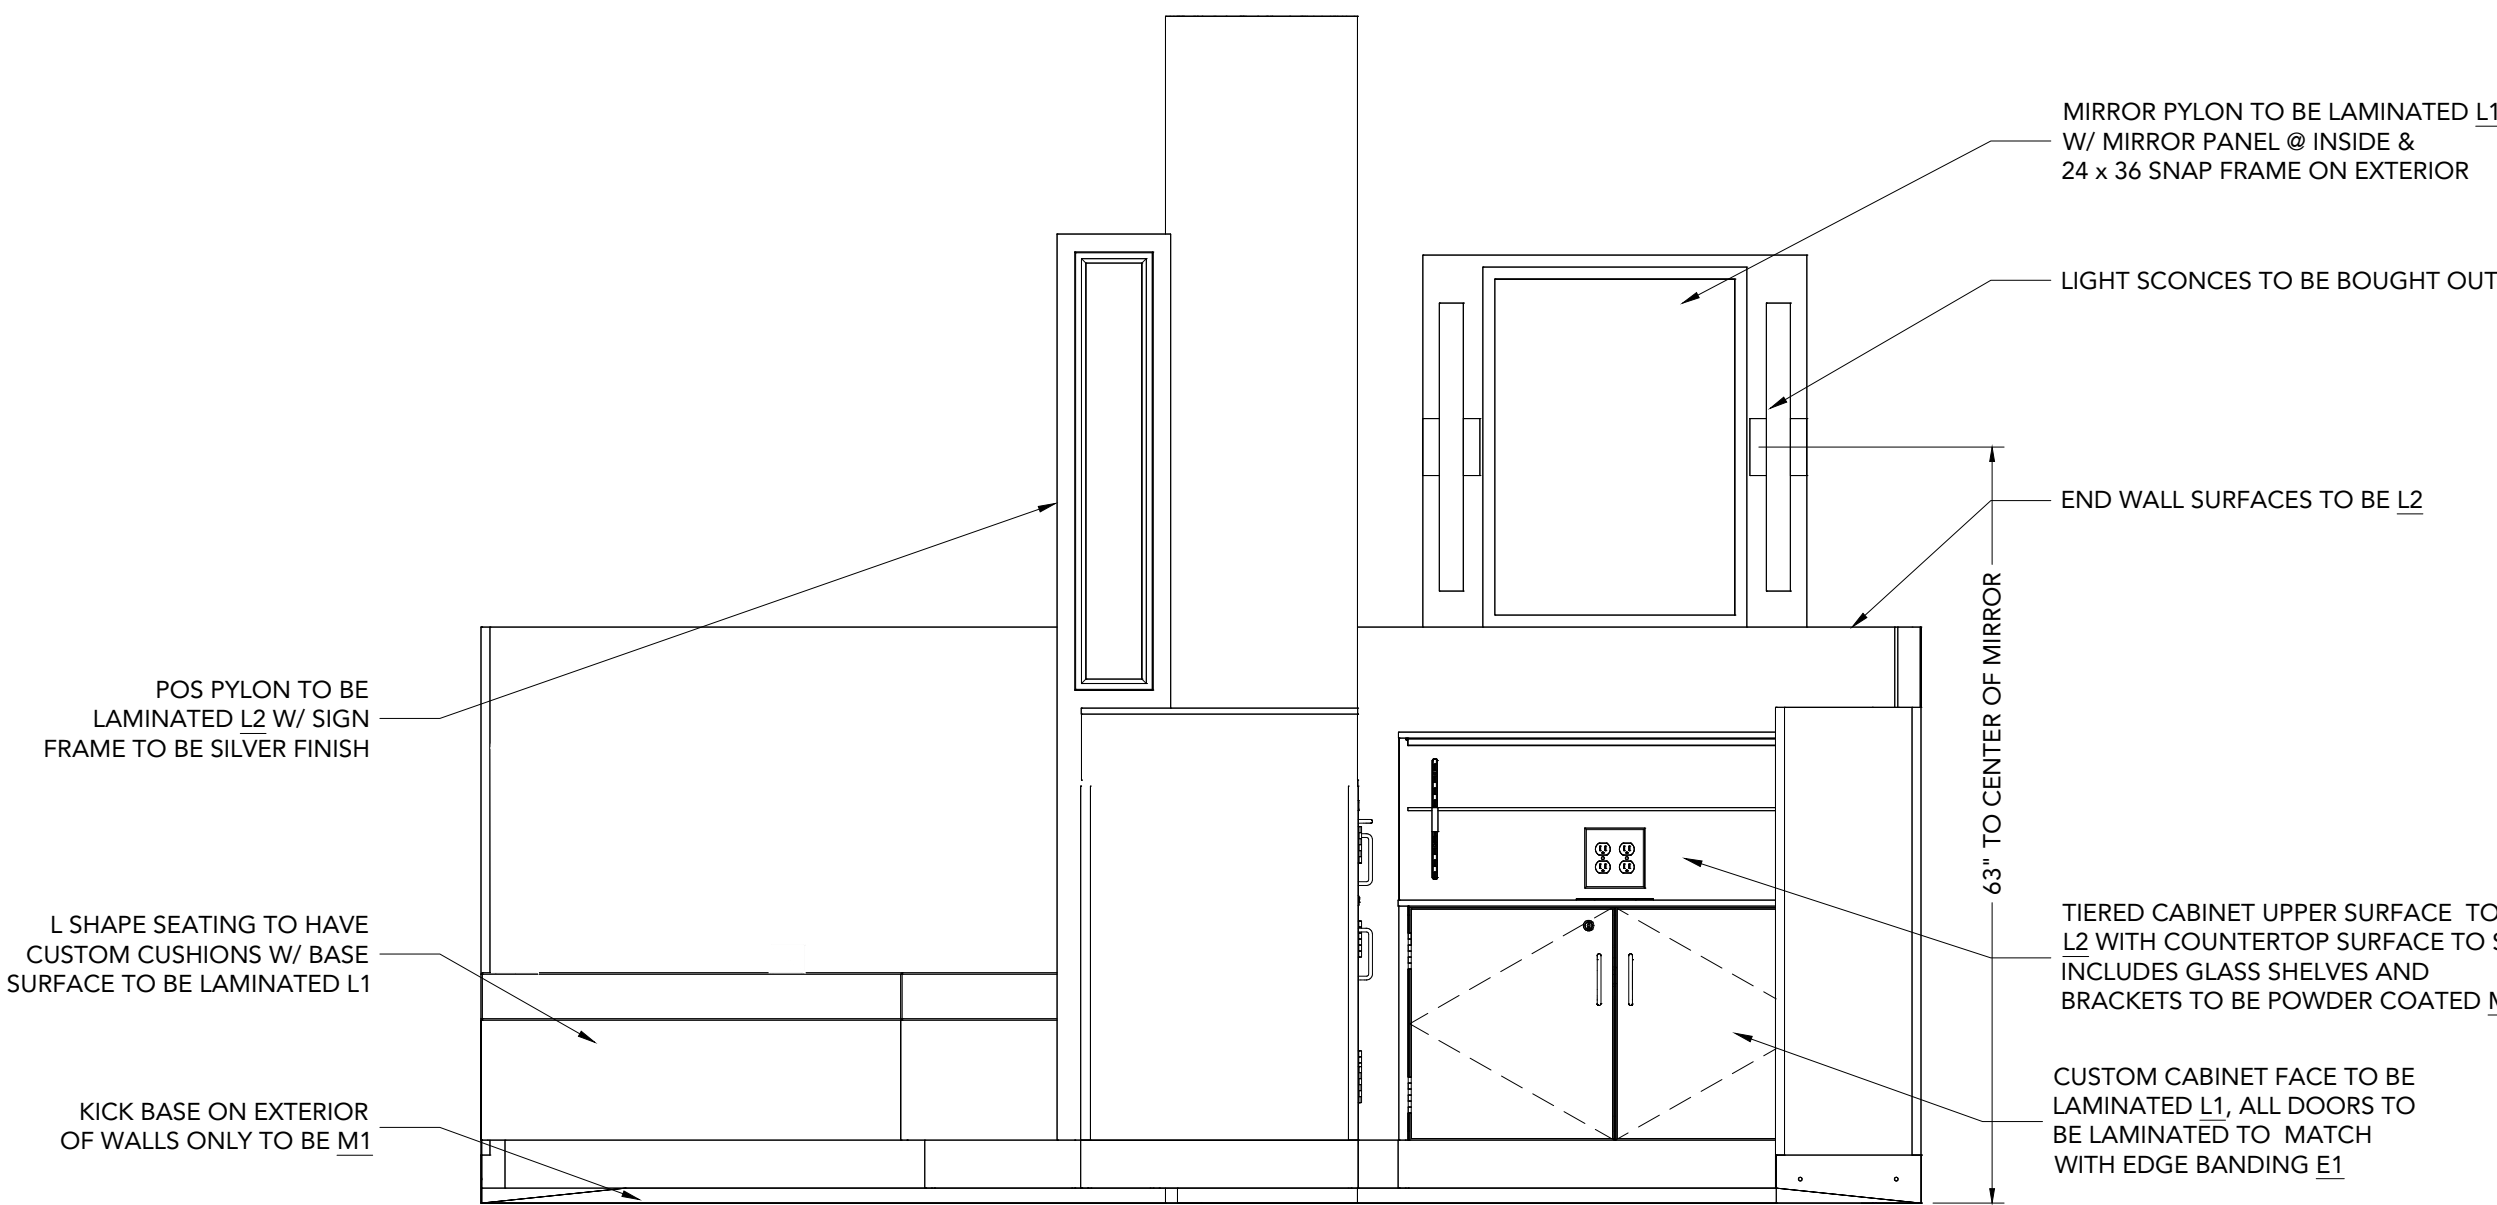

ELEV 8 INTERIOR ELEVATION VIEW - SIDE  
SCALE: 3/4" = 1'-0"

|                  |                         |
|------------------|-------------------------|
| JOB NUMBER:      | KS19.2604               |
| DATE:            | 1/3/2019                |
| CLIENT:          | HARLEM IRVING COMPANIES |
| PROJECT:         | BARBER KIOSK            |
| DESIGNER:        | D. CLARK                |
| DETAILER:        | Z. AYERS                |
| PROJECT MANAGER: | J. SAMPLES              |
| QUANTITY:        |                         |
| DRAWING FILE:    | KS19.2604 - BARBERKIOSK |

HARLEM IRVING COMPANIES  
HARLEM IRVING PLAZA  
BARBER KIOSK | INTERIOR ELEVATIONS

THIS DRAWING, AND THE INFORMATION CONTAINED HEREIN, IS THE PROPERTY OF STAK DESIGN INC. IT MAY NOT BE REPRODUCED OR COPIED IN WHOLE OR IN PART, ANY UNAUTHORIZED USE OR ANY OTHER PROJECT MAY BE SUBJECT TO PENALTY BY LAW.

STAK DESIGN

1540 LUNA ROAD  
CARROLLTON, TX 75006  
972.323.0100  
WWW.STAKDESIGN.COM

