



LEGEND

EXISTING WALLS	EXISTING LOW DEMO WALLS
NEW RELOCATED DOOR	N/R

ISSUE DATES



01-27-2020	LEASING REVIEW
1 02-11-2020	LEASING REVIEW
2 04-22-2020	LEASING REVIEW
3 04-27-2020	LEASING REVIEW

TIMBERWAY II
15995 NORTH BARKER'S LANDING RD.
HOUSTON, TX 77079
SUITE 307

PROJECT:	TIMBERWAY II
PLLOT SCALE:	1/8"=1'-0"
CHECKED BY:	WM
FILE NAME:	TIMBERWAY II

SHEET TITLE
SCHEMATIC DESIGN

SHEET NUMBER
SD-1

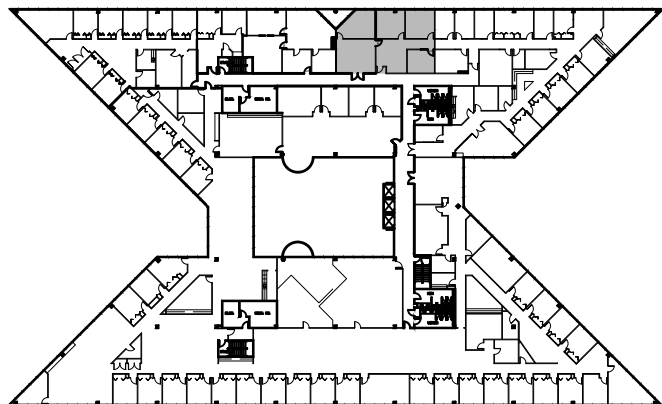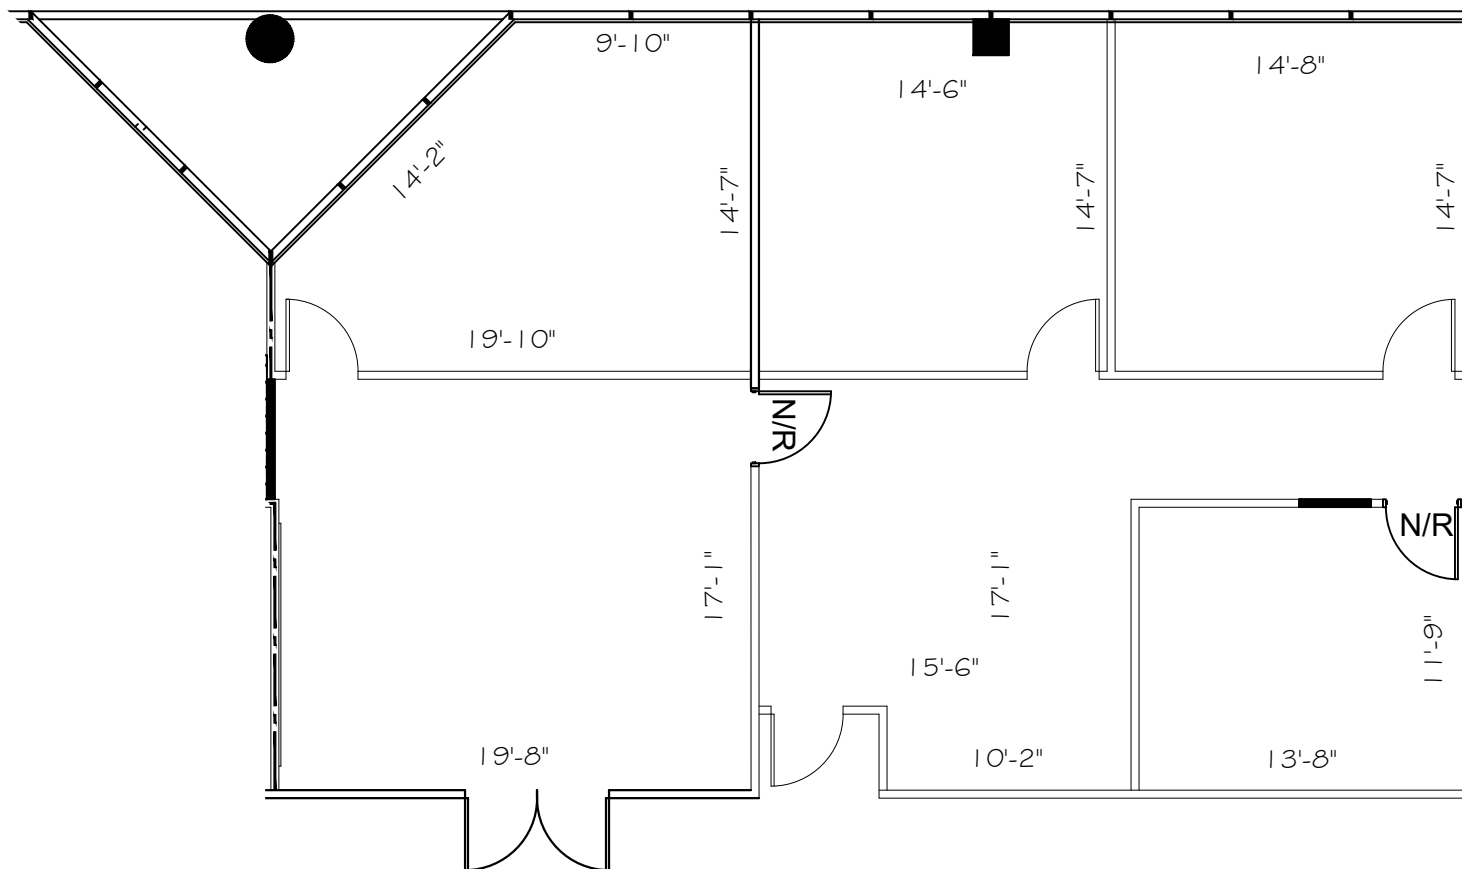

3rd FLOOR
KEY PLAN

1 FLOOR PLAN
SCALE: 1/8"=1'-0"

FLOOR PLANS MAY NOT BE TO SCALE AND MAY NOT REFLECT EXISTING CONDITIONS AND SHALL NOT BE RELIED UPON AS SUCH THESE DRAWINGS ARE DESIGN INTENT AND ARE AN EXHIBIT TO THE LEASE