


6TH FLOOR
KEY PLAN

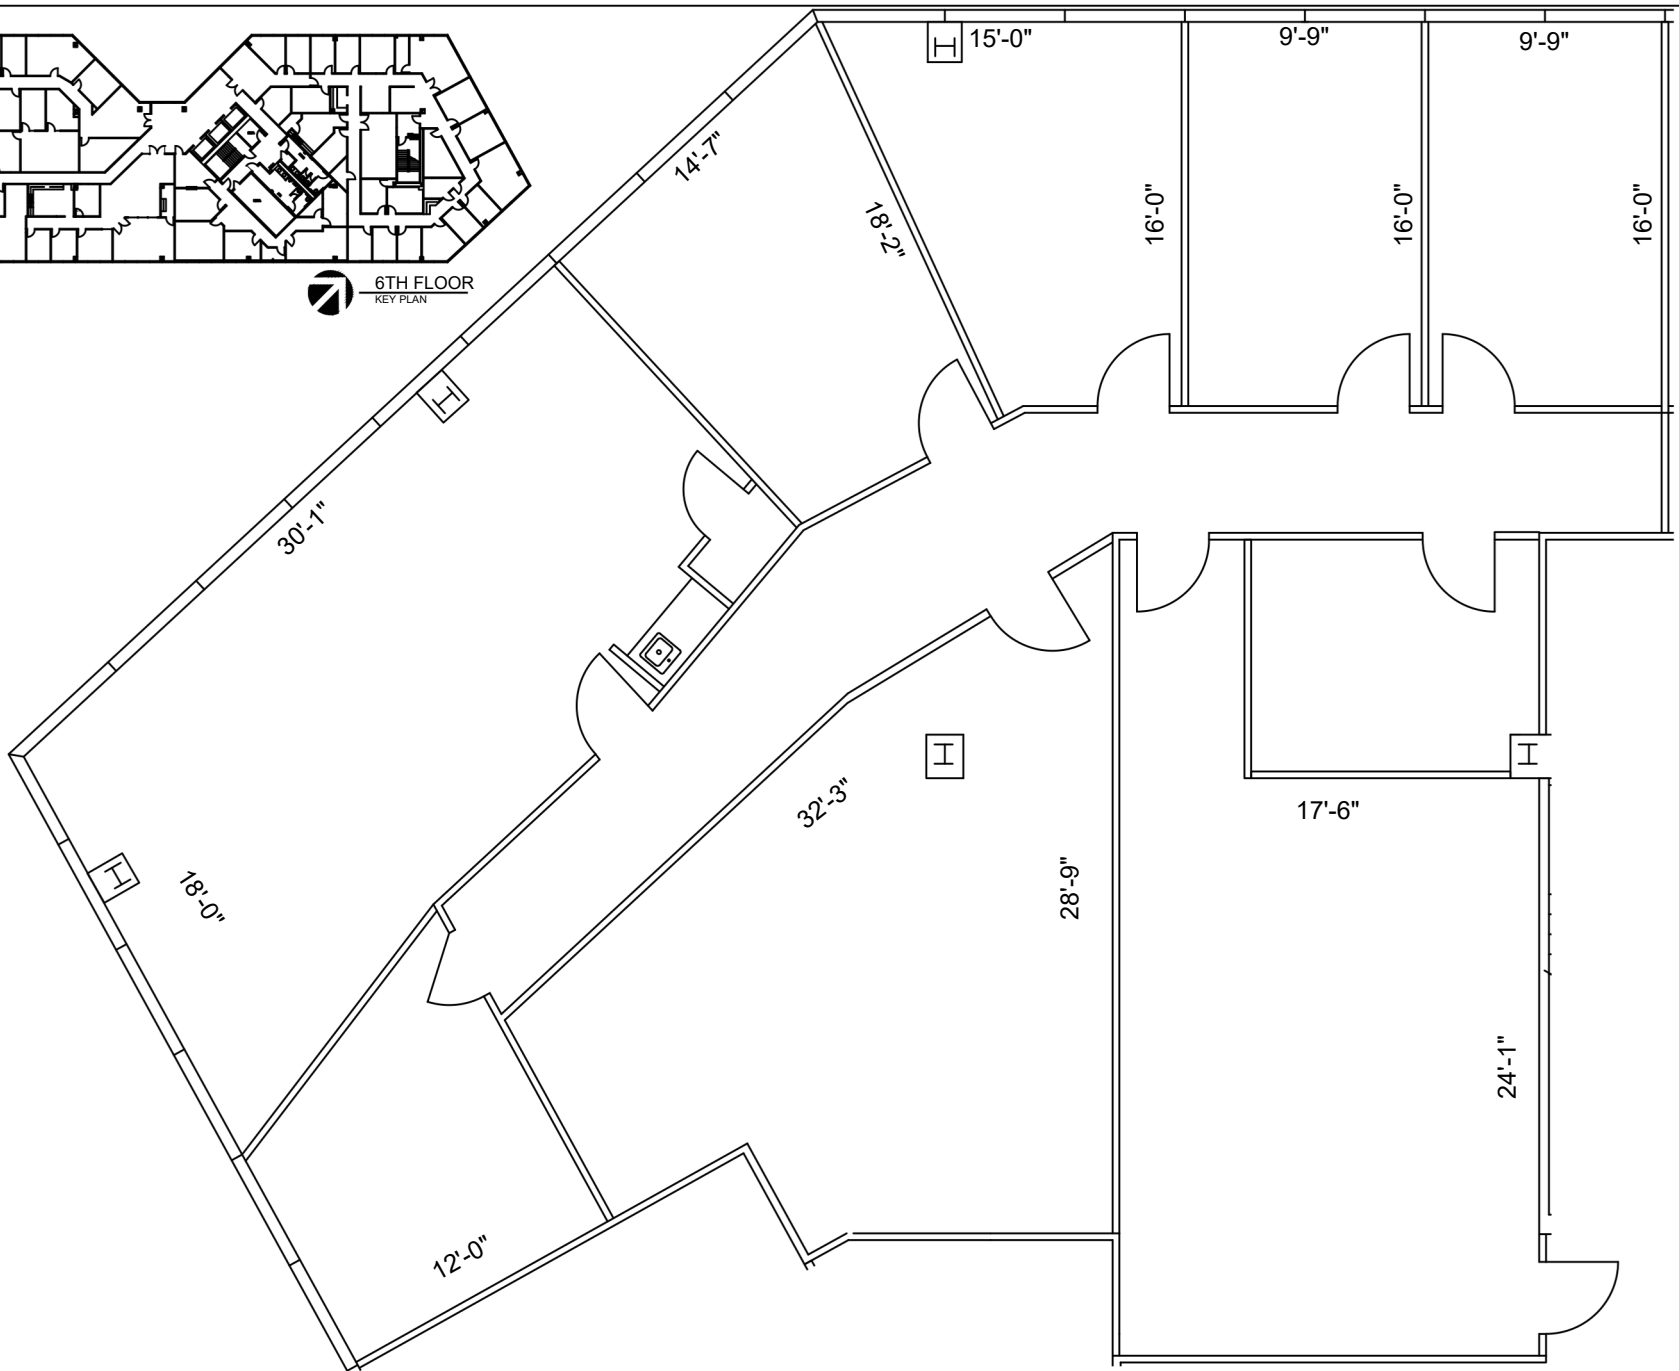

PROMPT
PROPERTY MANAGEMENT
920 FM 1082 RD SUITE 234, STAFFORD, TX 77477

LEGEND

EXISTING WALL	NEW WALL	EXISTING NEW LOW DEBT
NEW RELOCATED DOOR	N/P	

ISSUE DATES

11-15-2023	ISSUE
	REVISION

NORTHCHASE CENTER
14550 TORREY CHASE
HOUSTON, TX 77014
SUITE 602

PROJECT:	88-NORTHCHASE CENTER
PLAT SCALE:	1/8" = 1'-0"
CHECKED BY:	WM
FILE NAME:	88-NORTHCHASE CENTER
DRAWN BY:	WM

SUITE 602
3,310 NRA
FLOOR PLAN
SCALE: 1/8"=1'-0"

1

SHEET TITLE
EXISTING PLAN

SHEET NUMBER
EX-1

FLOOR PLANS MAY NOT BE TO SCALE AND MAY NOT REFLECT EXISTING CONDITIONS AND SHALL NOT BE RELIED UPON AS SUCH THESE DRAWINGS ARE DESIGN INTENT AND ARE AN EXHIBIT TO THE LEASE