


TENANT 1

4,150 SF + 1,900 SF (EVENT LVL) = 6,050 SF

FLOOR PLAN - EVENT LEVEL - OPTION A
SCALE: 1/8" = 1'-0"

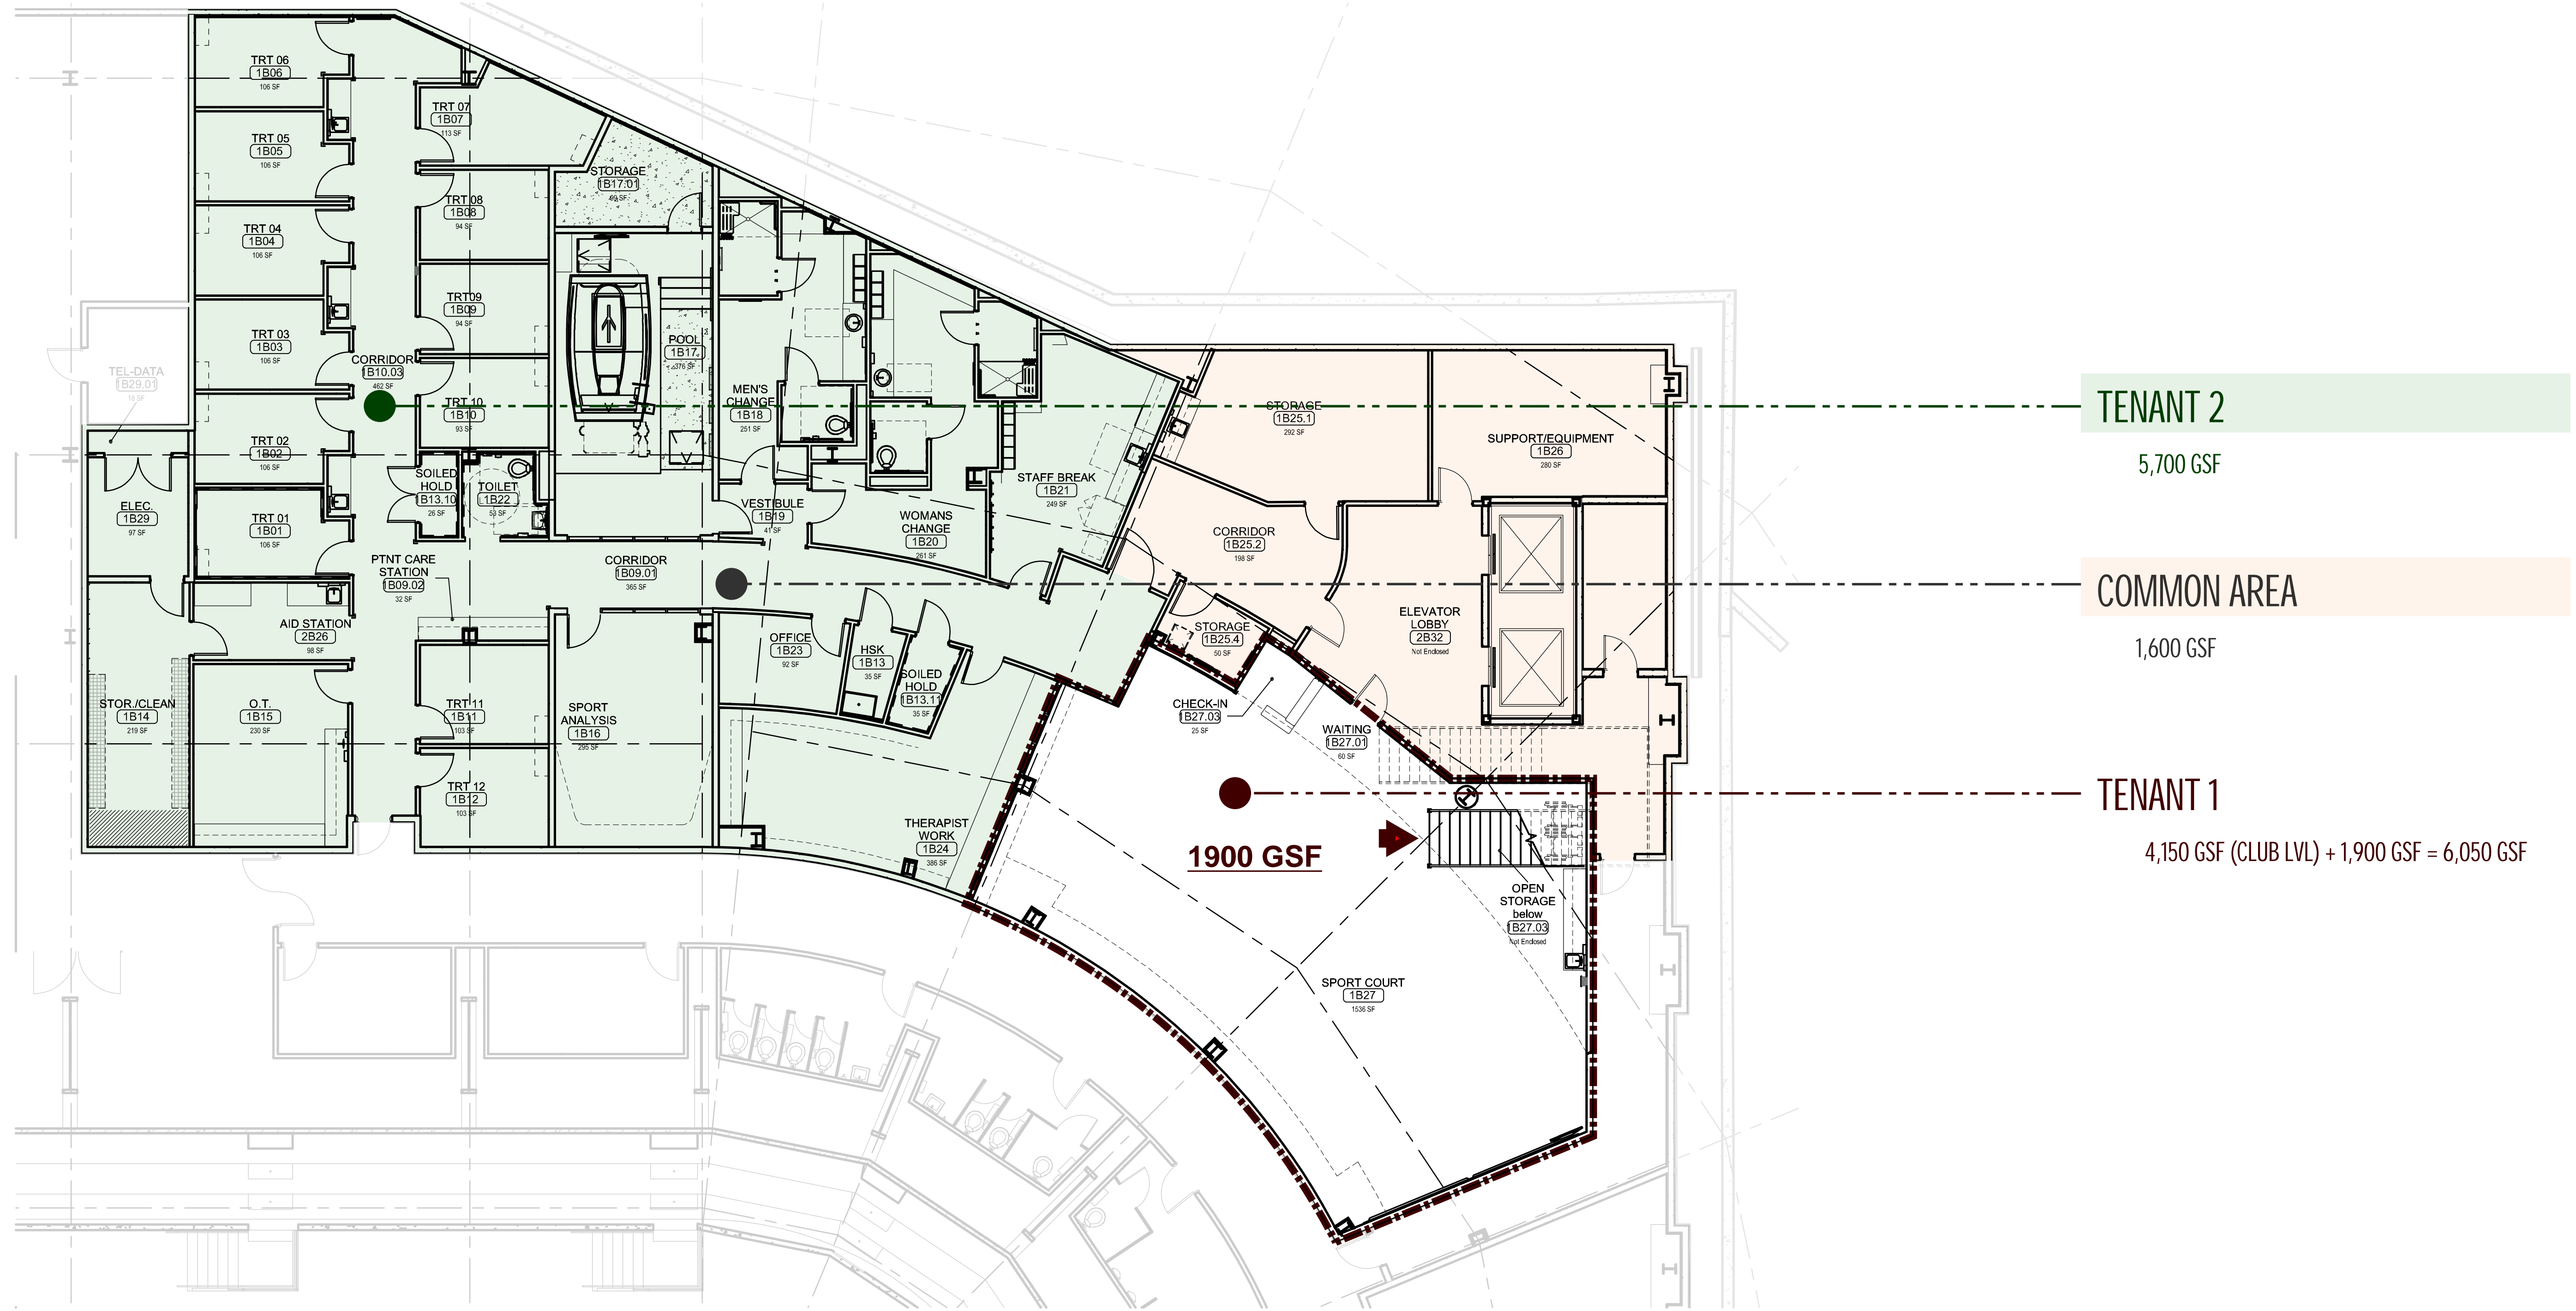



TENANT 2

5,700 GSF

COMMON AREA


1,600 GSF

TENANT 1


4,150 GSF (CLUB LVL) + 1,900 GSF = 6,050 GSF

1900 GSF

FLOOR PLAN - EVENT LEVEL - OPTION A
SCALE: 1/8" = 1'-0"

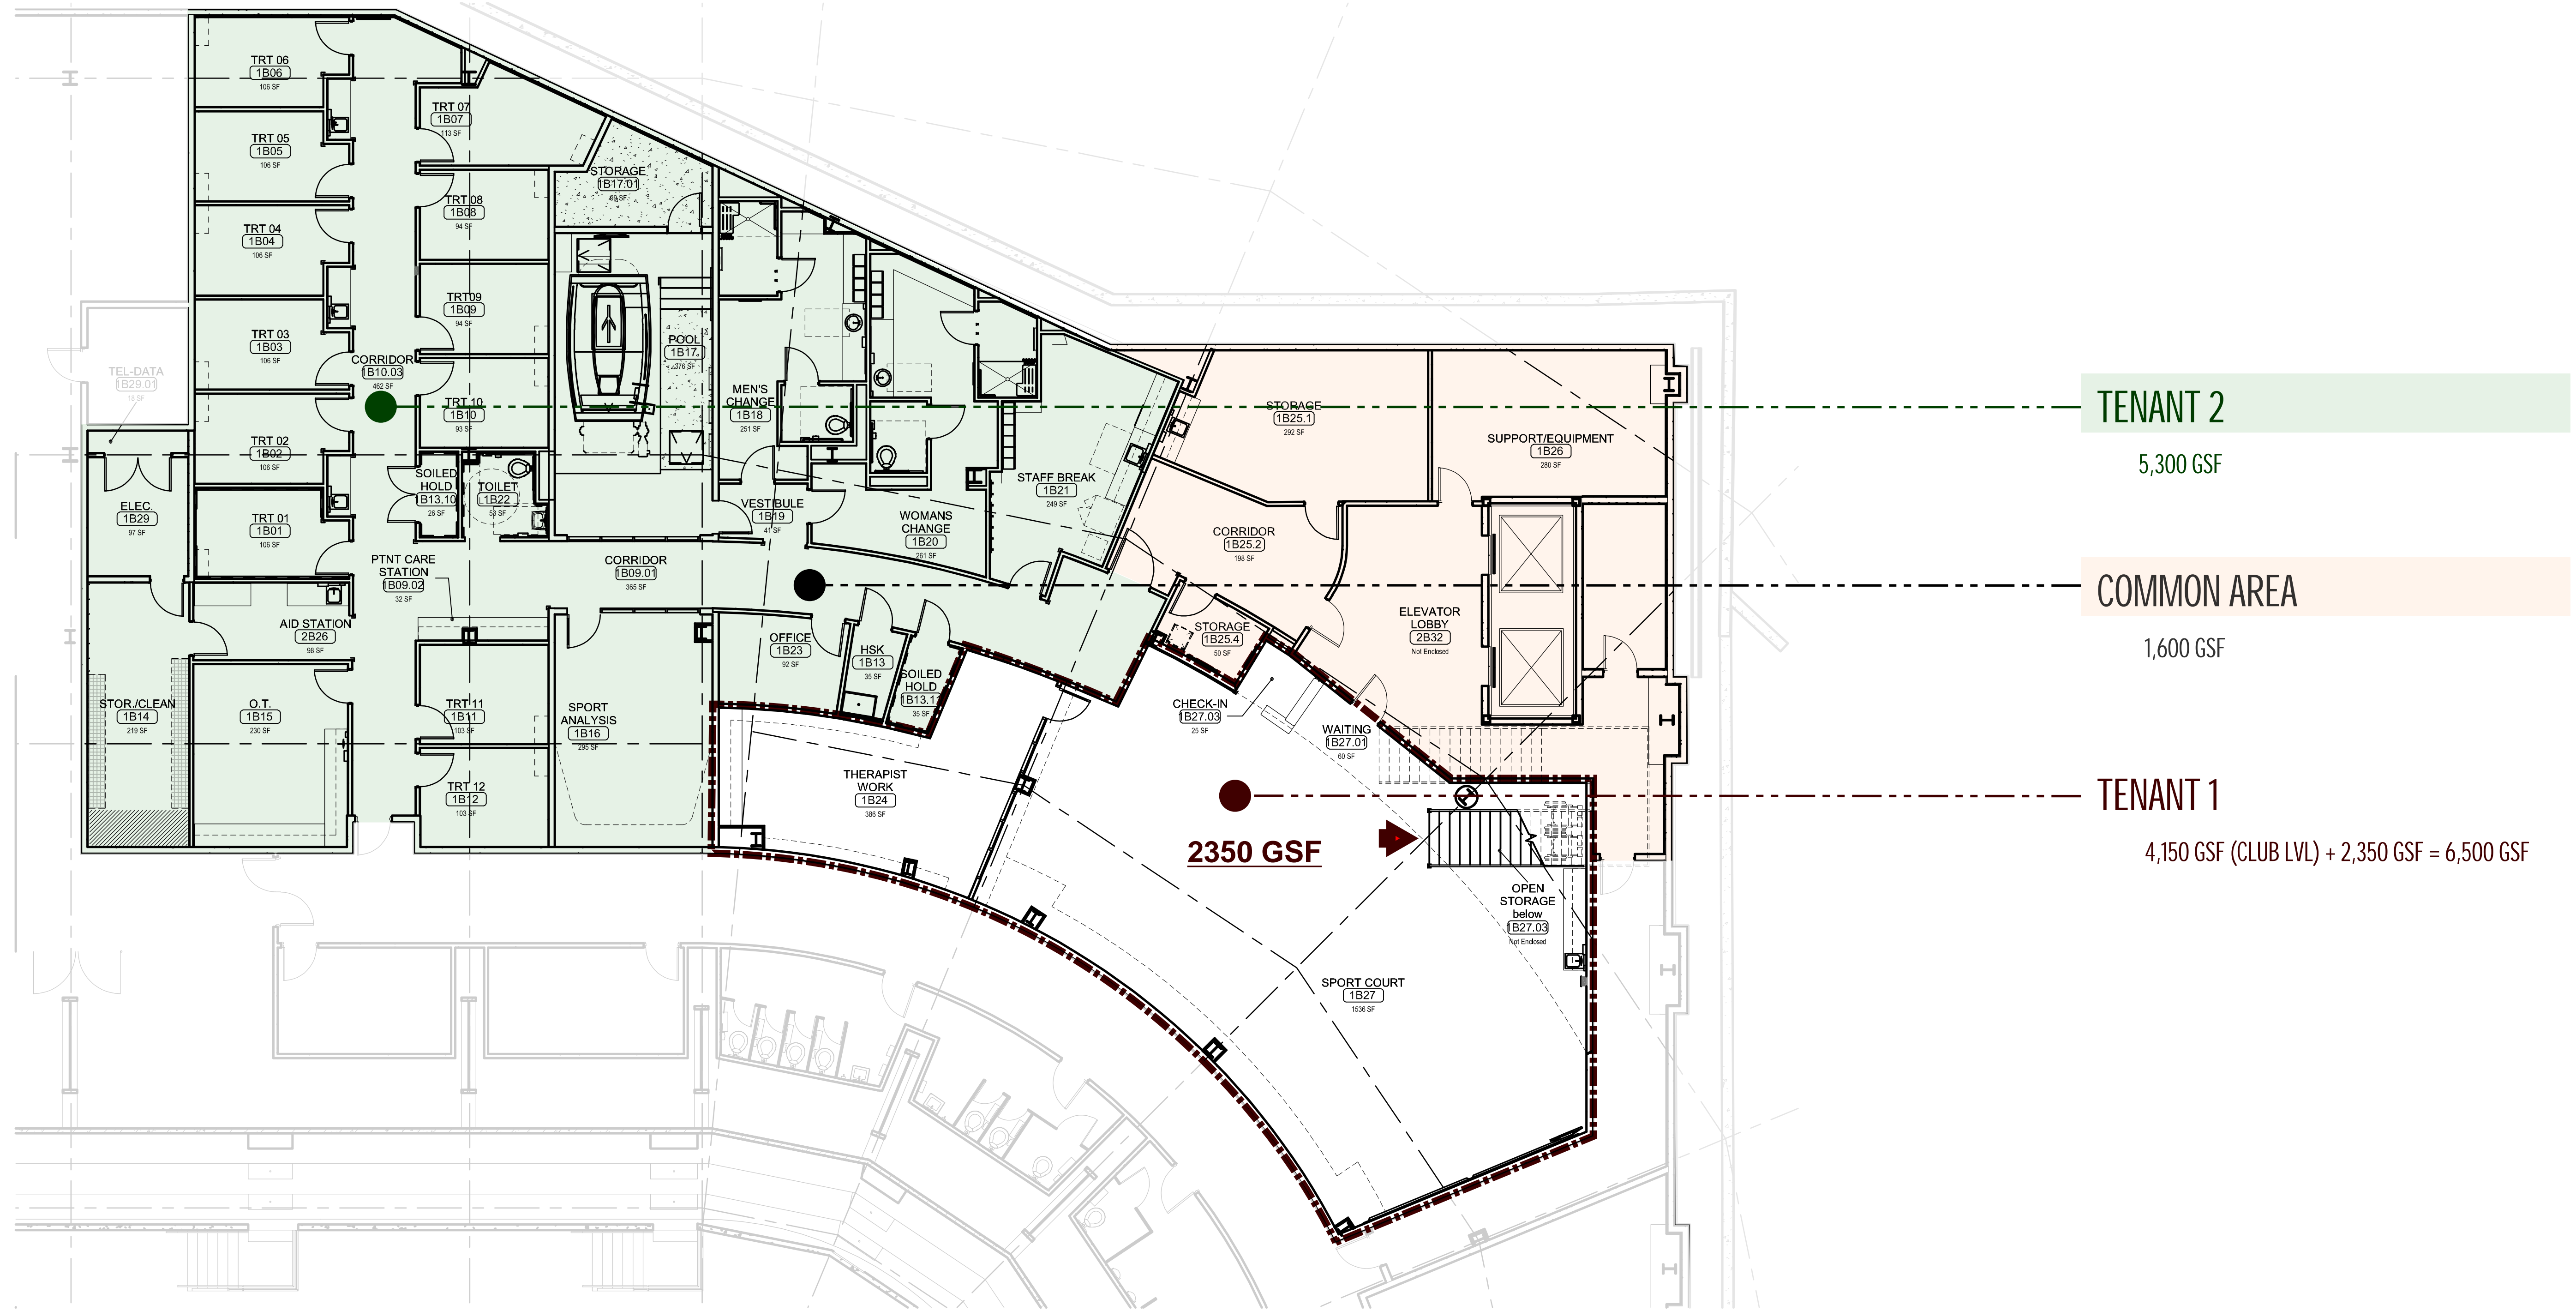

FLOOR PLAN - EVENT LEVEL - OPTION A
 SCALE: 1/8" = 1'-0"

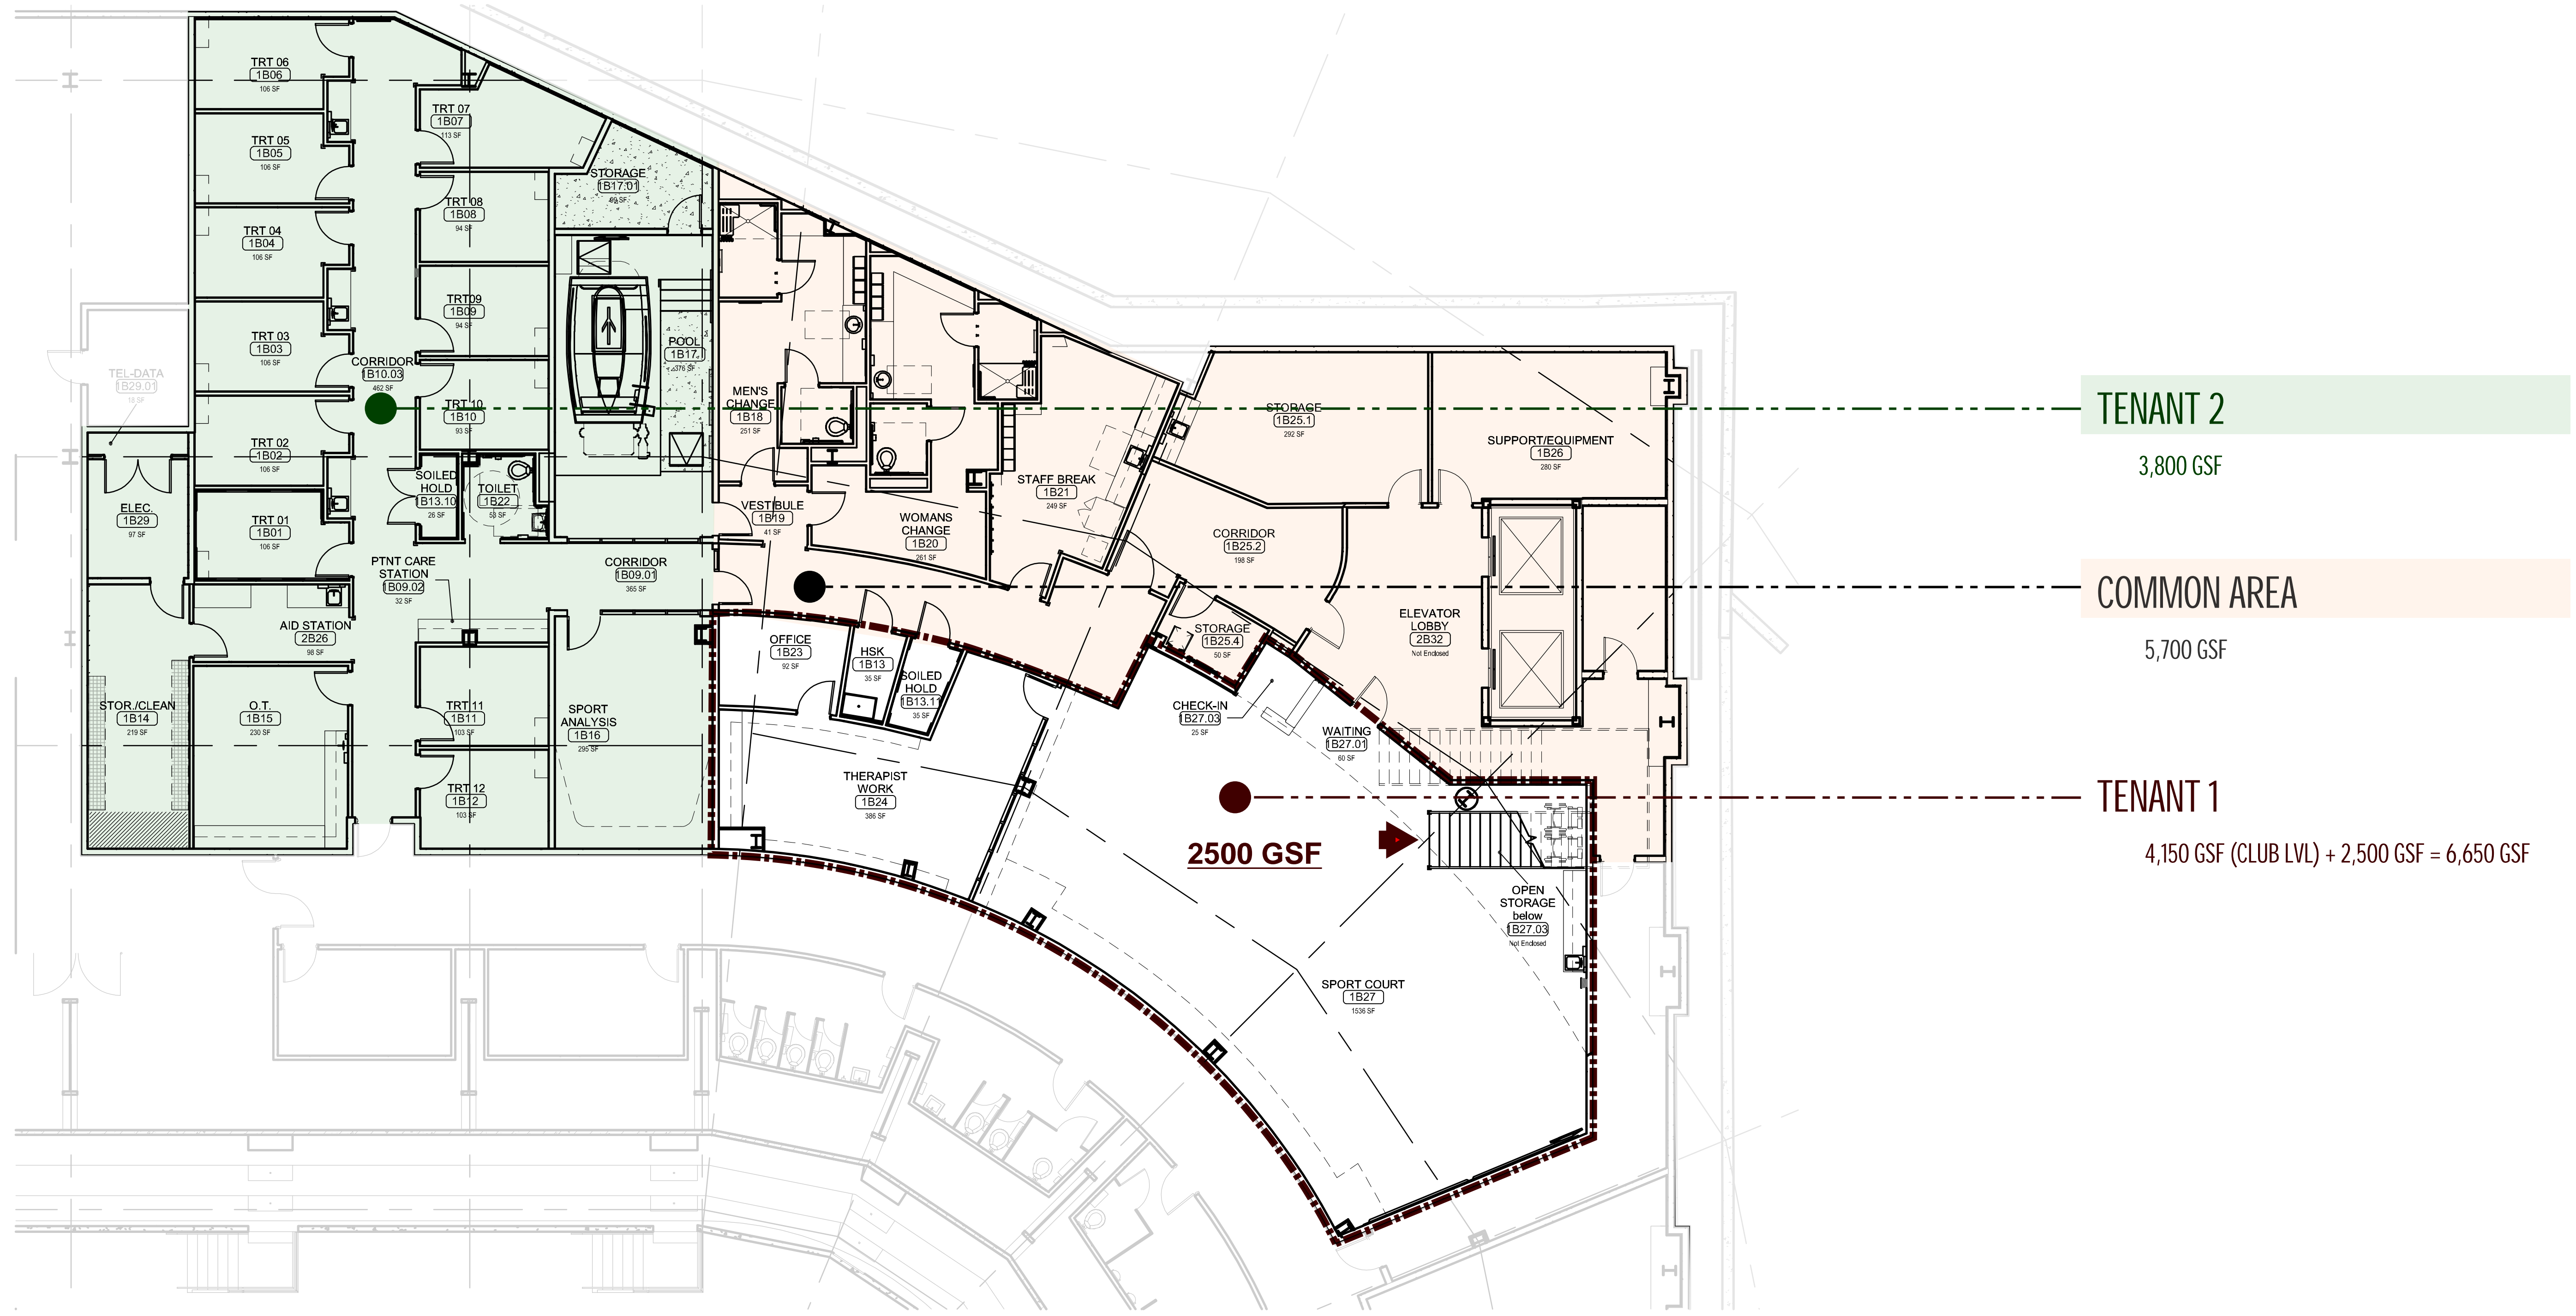

- TENANT 2**
3,800 GSF
- COMMON AREA**
5,700 GSF
- TENANT 1**
4,150 GSF (CLUB LVL) + 2,500 GSF = 6,650 GSF

2500 GSF

FLOOR PLAN - EVENT LEVEL - OPTION A
SCALE: 1/8" = 1'-0"