


GC PROVIDED FIXTURES (REFER TO PLUMBING DRAWINGS)					
KEYNOTE (X)	DESCRIPTION	SPECIFICATIONS	PROVIDED BY	INSTALLED BY	NOTES
LAV	WALL HUNG LAVATORY & FAUCET	AMERICAN STANDARD 0124 024 020 WHITE	GC	GC	
WC	WATER CLOSET	KOHLER - K 3493	GC	GC	
EWC	ADA COMPLIANT HIGH / LOW DRINKING FOUNTAIN	ELKAY HI / LOW ELECTRIC WATER FOUNTAIN, EZSTL8LC	GC	GC	
SS	SERVICE / MOP SINK	EXISTING	GC	GC	
WH	WATER HEATER	ELECTRIC WATER HEATER, 100 GALLON TANK	GC	GC	
EP	ELECTRICAL PANEL	EXISTING	LL	LL	REFER TO ELECTRICAL DWGS.
S-1	2 COMPARTMENT SINK w/ DRAIN BOARD	REGENCY 2-COMPARTMENT SINK w/ DRAIN BOARD 600S2171718GRT (RIGHT) 600S2171718GLFT (LEFT)	GC	GC	REFER TO PLAN, A1.0 FOR RIGHT OR LEFT HAND DRAIN BOARD
S-2	SINGLE COMPARTMENT SINK	REGENCY 22" 1-COMPARTMENT SINK, COMMERCIAL SINK	GC	GC	
WD	WASHER & DRYER	SAMSUNG WASHER - WF45R6100AV SAMSUNG DRYER - DVE45R6100V	OWNER	GC	
DW	DISHWASHER	BOSCH, ASCENTA SERIES, PUREDRY, 50 DECIBEL, FILTRATION, BUILT IN, WHITE	OWNER	GC	GC TO PROVIDE PLYWOOD HOUSING w/ MATTE BLACK LAMINATE FINISH
CG	STAINLESS STEEL CORNER GUARD	72" HIGH, INSTALL ABOVE BASE, SEE ELEVATIONS, A2.0	GC	GC	SEE ELEVS. A2.0
HD	ELECTRIC HAND DRYER	DYSON BLADE V, WHITE	GC	GC	NO SUBSTITUTES
TP	TOILET TISSUE DISPENSER	BRADLEY OR EQUAL #3412 OR 5402	OWNER	GC	
SD	SOAP DISPENSER	UNIVERSAL MFG. #6542 OR EQUAL	OWNER	GC	
MI	ANGLE FRAMED MIRROR	UNIVERSAL MFG. #781 24" x 36"	GC	GC	
GB	GRAB BARS (3)	UNIVERSAL MFG. #812-001-42 (42"), #812-001-36 (36") #812-001-18 (18")	GC	GC	
NOTES: 1. GC TO VERIFY ALL BLOCKING, ELECTRICAL & PLUMBING ROUGH-INS w/ CUT SHEETS & INSTALLATION GUIDES FOR EQUIPMENT SPECIFIED 2. GC TO NOTIFY ARCHITECT / OWNER OF ANY DISCREPANCIES					

FLOOR PLAN LEGEND	
ROOM [000]	ROOM NAME ROOM NUMBER
XX XX	INTERIOR ELEVATION
XXX	DOOR TAG

FLOOR PLAN GENERAL NOTES	
1.	GC TO FIELD VERIFY ALL DIMENSIONS, VERIFY ANY DISCREPANCIES WITH ARCHITECT BEFORE PROCEEDING w/ WORK
2.	GC TO MAINTAIN THE SITE IN A SECURE & SAFE MANNER
3.	GC TO PROTECT ALL EXISTING WALLS, STOREFRONT WINDOWS & DOORS, STRUCTURE DURING CONSTRUCTION
4.	GC TO KEEP SITE CLEAN, AND TO KEEP SIDEWALK IN FRONT SITE CLEAN, UNOBSTRUCTED & SAFE


FLOOR PLAN KEY NOTES	
NOTE: REFER TO A1.1 FOR MORE INFORMATION ON GC & OWNER PROVIDED ITEMS	
A1	EXISTING STOREFRONT & DOORS TO REMAIN, GC TO CLEAN AND REPAIR FRAMES, DOOR, HARDWARE & GLAZING AS REQUIRED
A2	GC TO VERIFY EXISTING OR INSTALL NEW ACCESSIBLE RESTROOM SIGNAGE TO MEET CURRENT, LOCAL CODE REQUIREMENTS

WALL TYPES	
1	EXISTING DEMISING WALL - UL419, DET. SEE A3.0
2	EXISTING WALL TO REMAIN (ANY WALLS NOT HATCHED) PATCH & REPAIR AS NEEDED TO PREPARE WALLS TO RECEIVE NEW FINISHES
3	NEW 6" 20 GA. MTL. STUDS @ 16" o.c. w/ 5/8" GWB ONE SIDE UP TO UNDERSIDE OF ROOF DECK
4	NEW 3 5/8" 20 GA. MTL. STUDS @ 16" o.c. UP TO UNDERSIDE OF ROOF DECK, w/ 5/8" GWB BOTH SIDES TO ROOF DECK
5	NEW 3 5/8" 20 GA. MTL. STUDS @ 16" o.c. w/ 5/8" GWB BOTH SIDES, ONE SIDE UP TO UNDERSIDE OF ROOF DECK, OTHER SIDE UP TO 6" ABOVE CEILING
6	FILL IN EXISTING DOOR OPENING w/ 3 5/8" 20 GA. MTL. STUDS @ 16" o.c. w/ 5/8" GWB BOTH SIDES TO MATCH WALLS ADJACENT

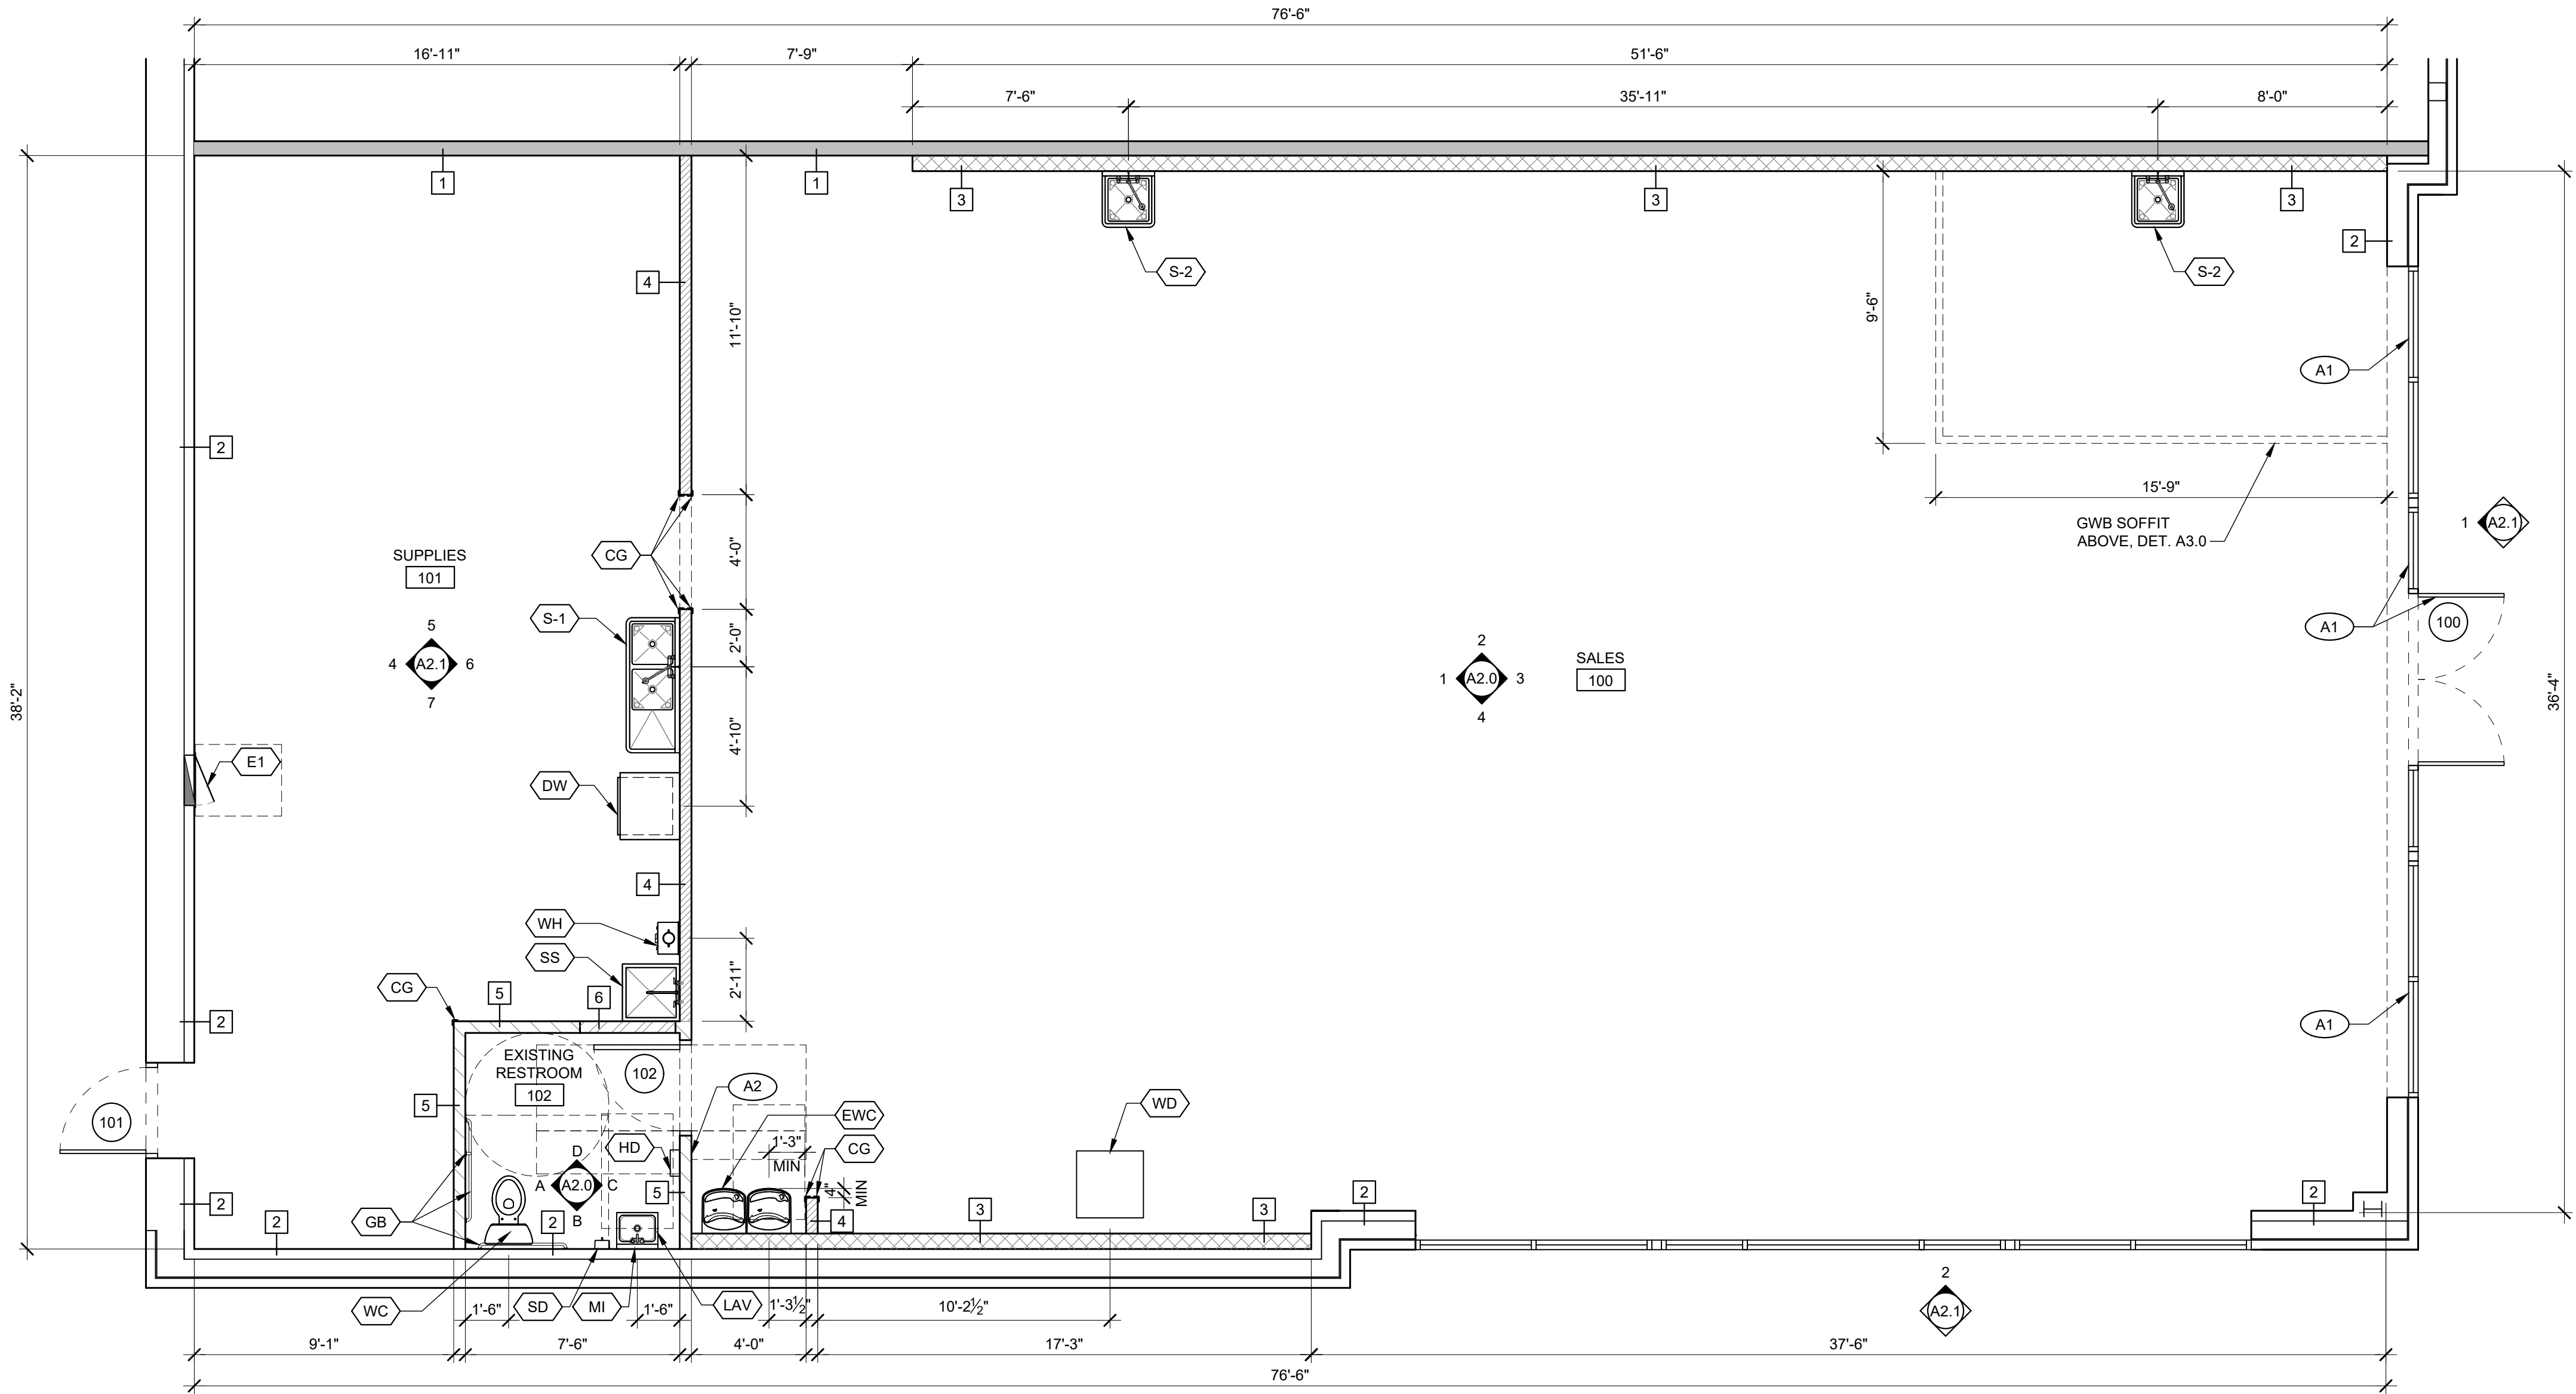

1
A1.0
FLOOR PLAN
SCALE: 1/4" = 1'-0"

R. Gary Glueck
Architecture
Planning
3797 Loop Road
Nashville, North Carolina
27856
252-452-3000
plans4u2@yahoo.com

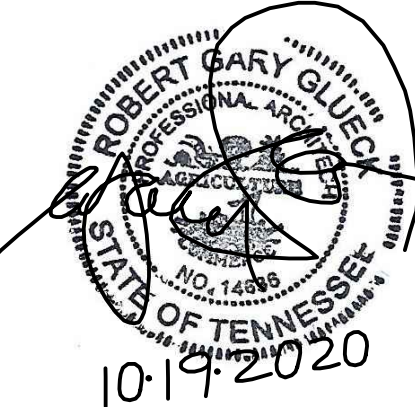

CONTRACTOR SHALL BE RESPONSIBLE FOR ALL DIMENSIONS AT THE JOB SITE. ANY DISCREPANCIES SHALL BE BROUGHT TO THE ATTENTION OF THE PROJECT COORDINATOR LISTED ON THE DRAWINGS.

THESE DRAWINGS AND SPECIFICATIONS ARE THE PROPERTY OF BUFF CITY SOAP LLC, AND MAY NOT BE USED, COPIED OR DUPLICATED WITHOUT PRIOR WRITTEN CONSENT. ANY UNAUTHORIZED USE OR DISCLOSURE OF PROPRIETARY INFORMATION CONTAINED HEREIN MAY SUBJECT SUCH PERSON(S) TO CRIMINAL AND/OR CIVIL PENALTIES.

REMODEL TENANT FINISH FOR:
**BUFF CITY SOAP
SHOPS AT HERMITAGE HILLS**
3889 LEBANON PIKE
HERMITAGE, TN 37076



DATE 10/19/20
PROJECT No. 0820016
CHECKED RGG

SHEET
FLOOR PLAN
REVISION

A1.0