


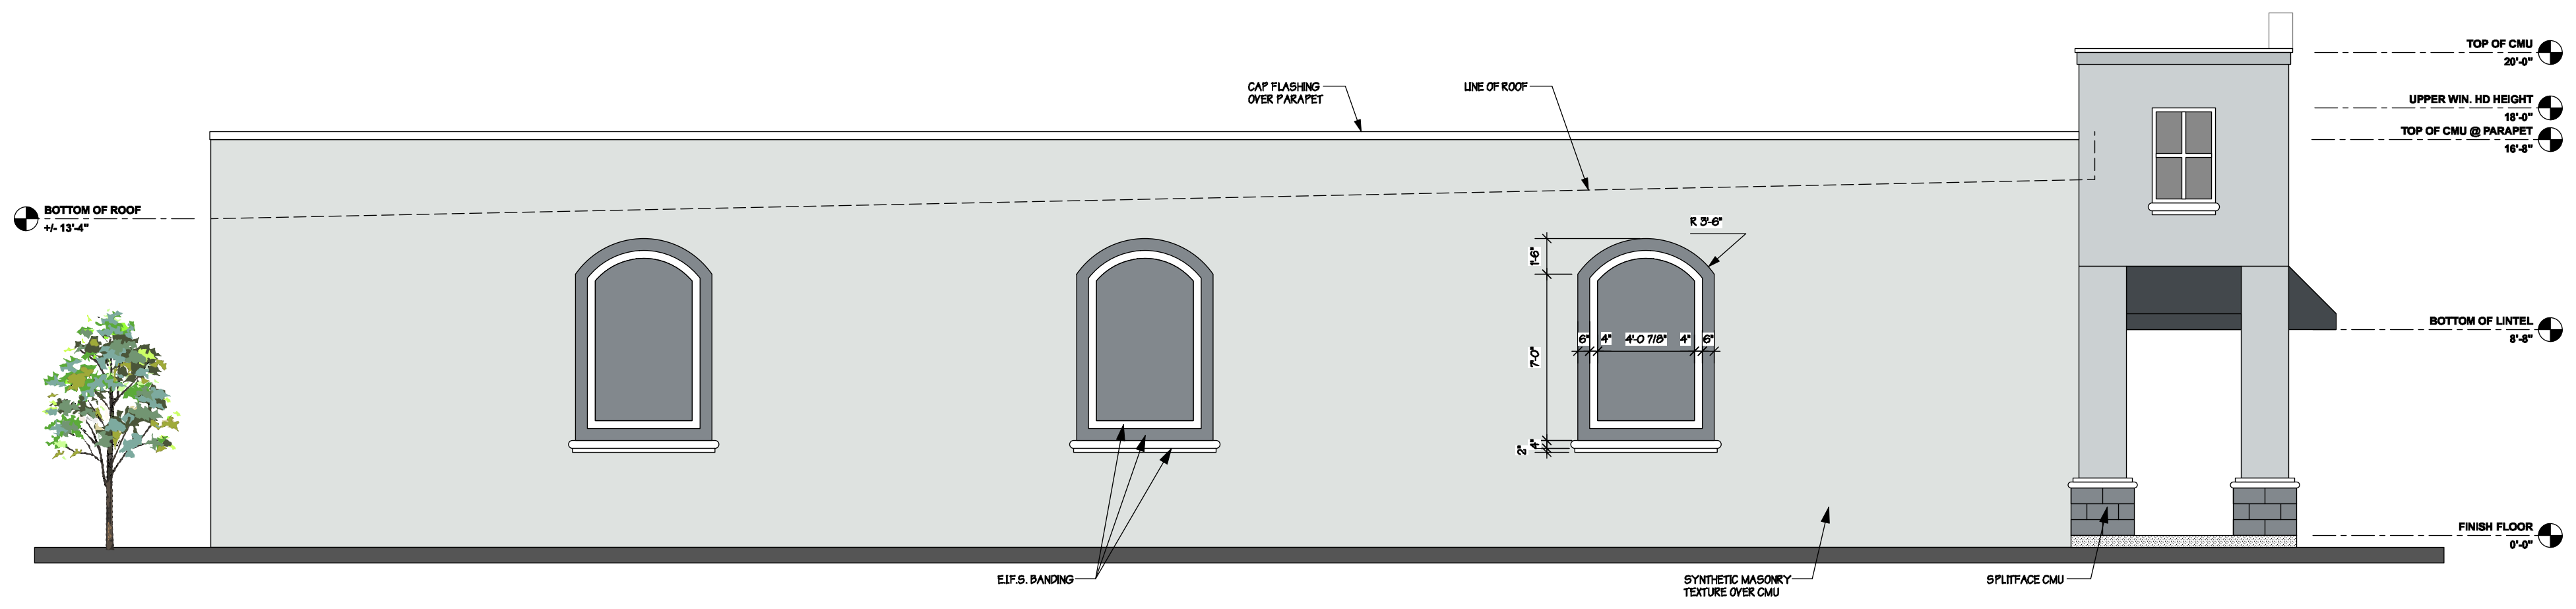

1 EAST ELEVATION  
SCALE: 3/16" = 1'-0"



2 SOUTH ELEVATION  
SCALE: 3/16" = 1'-0"

REVISIONS		
REV.	DATE	DESCRIPTION

COPYRIGHT © 2024  
ALL RIGHTS RESERVED. THESE PLANS ARE PROTECTED BY COPYRIGHT LAWS. UNAUTHORIZED USE MAY RESULT IN LEGAL ACTION.

**DONAHUE ARCHITECTURE, INC**  
1202 SW 17th Street, Ste 201-165  
Ocala, FL 34471  
T 352.867.5148  
E john@donahue-arch.com  
FL: # AR0017456

**DA**

Elevations

**A Vanilla Shell Building for  
Marion Oaks Retail Center**  
Marion Oaks Blvd & SW 144th Place Rd  
Ocala, FL 34473

DATE	02/27/24	
JOB	D_23165	
DRAWN BY	JG, BG	5
CHECKED BY	JAD	OF
<b>A200</b>		<b>20</b>
DESIGN DEVELOPMENT		