


R:\Jobs\2107-01-23 Jamber Storage\DRAWINGS\2107-01-23 Eng.dwg 8/15/2024 1:39:10 PM

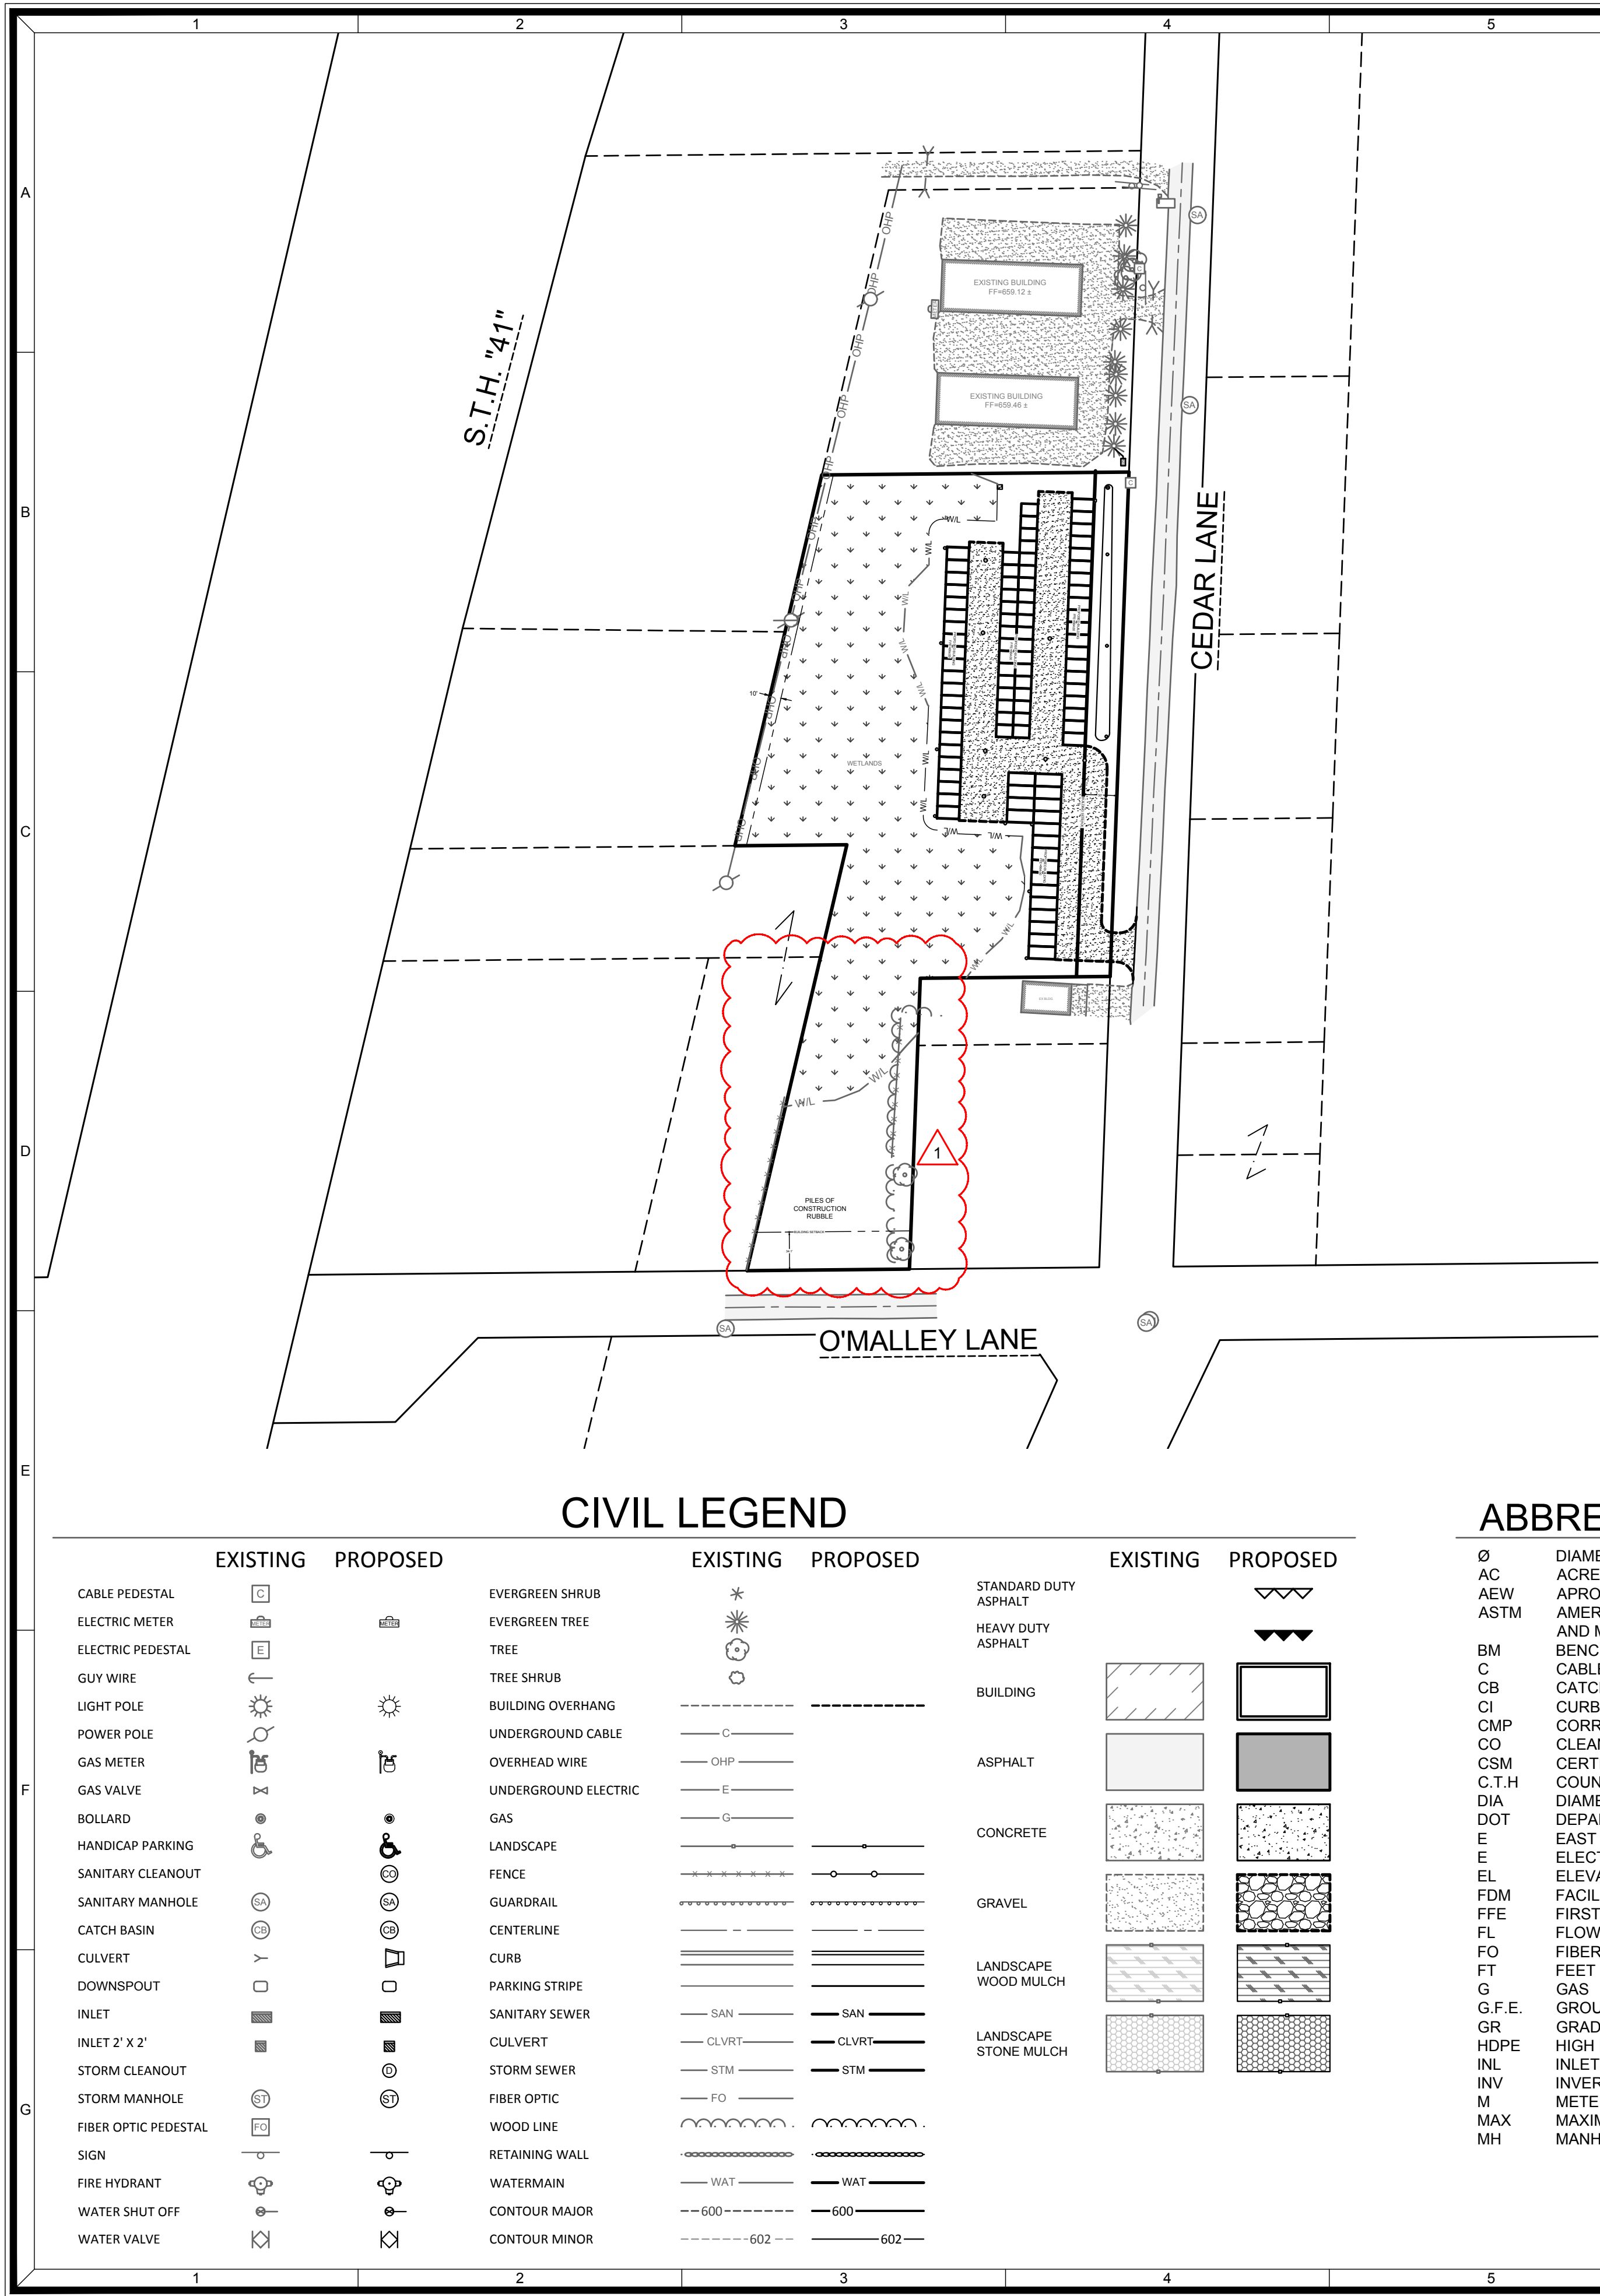

LOCATION MAP
TBD CEDAR LANE
ABRAMS, WI 54101
NOT TO SCALE

CIVIL SHEETS INDEX

C0.1	COVER SHEET
C1.0	DEMOLITION PLAN
C2.0	SITE PLAN - OVERALL
C2.2	SITE PLAN - NORTH
C3.2	UTILITY PLAN - NORTH
C4.2	GRADING PLAN - NORTH
C5.2	EROSION CONTROL PLAN - NORTH
C5.3	EROSION CONTROL DETAILS
C6.0	SITE & UTILITY DETAILS
C6.1	BIOFILTER DETAILS
L1.2	LANDSCAPE PLAN - NORTH

LEGAL DESCRIPTION

ALL OF LOT 2 OF VOLUME 33, CERTIFIED SURVEY MAPS, PAGE 65, DOCUMENT NUMBER 630514, OCONTO COUNTY RECORDS, LOCATED IN THE SOUTHWEST 1/4 OF THE SOUTHWEST 1/4 OF SECTION 26, TOWNSHIP 27 NORTH, RANGE 20 EAST, TOWN OF ABRAMS, OCONTO COUNTY, WISCONSIN.

CIVIL GENERAL NOTES:

1. SURVEY WAS PERFORMED BY MACH IV ENGINEERING & SURVEYING LLC NOVEMBER 1, 2023.
2. SURVEY VERTICAL DATUM IS NAVD88.
3. THIS SURVEY DOES NOT GUARANTEE THE EXISTENCE/ NON-EXISTENCE, SIZE, TYPE OR LOCATION OF UNDERGROUND UTILITIES. UTILITIES SHOWN ARE BASED ON ABOVEGROUND UTILITY STRUCTURES (I.E. VALVES, MANHOLES ETC.), AND AVAILABLE UTILITY MAPS AND PLANS.
4. UNLESS OTHERWISE INDICATED, ALL EXISTING STRUCTURES AND FACILITIES SHALL REMAIN.
5. PROVIDE TURF, AS SPECIFIED TO ALL DISTURBED AREAS NOT RECEIVING PAVEMENTS, CURBS, SIDEWALKS, BUILDINGS, OR LANDSCAPING, WITHIN THE LIMITS OF CONSTRUCTION.
6. NO LAND DISTURBING ACTIVITIES SHALL TAKE PLACE UNTIL ALL TEMPORARY SOIL EROSION DEVICES ARE INSTALLED.
7. ALL GRADE TRANSITIONS BETWEEN NEW AND EXISTING SHALL BE SMOOTH AND GRADUAL WITH NO SHARP OR ABRUPT CHANGES.
8. COORDINATE THE WORK OF ALL TRADES - VERIFY ALL FIELD CONDITIONS, QUANTITIES AND DIMENSIONS PRIOR TO COMMENCEMENT OF WORK. ANY DISCREPANCIES SHALL BE PROMPTLY BROUGHT TO THE ATTENTION OF THE ARCHITECT.
9. EXECUTE ALL WORK WITH CARE AS TO PROTECT FROM DAMAGE ADJACENT EXISTING FEATURES TO REMAIN. ANY SUCH DAMAGE SHALL BE REPAIRED OR REPLACED TO MATCH THE ORIGINAL CONDITION AS APPROVED BY THE ARCHITECT.
10. UNLESS REFERRED TO, OR INDICATED AS "EXISTING", ALL WORK SHOWN ON THESE DRAWINGS SHALL BE CONSIDERED AS NEW AND PROVIDED UNDER THIS CONTRACT.
11. FINISHED GRADE OF TOPSOIL (AFTER COMPACTION) SHALL BE 1/2" TO 1" BELOW TOP OF ABUTTING PAVEMENTS, SIDEWALKS, AND CURBING.
12. NO DISTURBANCE SHALL OCCUR OUTSIDE OF SITE LIMITS.
13. GENERAL CONTRACTOR SHALL OBTAIN APPROVAL FROM OWNER AND MUNICIPALITY PRIOR TO ANY LAND DISTURBANCE OUTSIDE THE CONSTRUCTION LIMITS.
14. CONTRACTOR SHALL BE RESPONSIBLE FOR OBTAINING WORK IN RIGHT OF WAY PERMITS.
15. NO HAZARDOUS MATERIALS WILL BE STORED ON-SITE.
16. FOR LEGEND AND ABBREVIATIONS SEE SHEET C0.1.
17. FOR EROSION CONTROL PLAN AND NOTES SEE SHEET C5.2, AND C5.3.
18. FOR NOTES SHOWN THUS, "1", SEE SHEET KEY NOTES, ON SHEET THEY APPEAR.

DIGGERS HOTLINE

CALL DIGGERS HOTLINE
1-800-242-8511
TOLL FREE

WISCONSIN STATUTE 182.0175 (1974) REQUIRES MIN. 3 WORK DAYS NOTICE BEFORE YOU EXCAVATE

THE LOCATIONS OF THE EXISTING UTILITY INSTALLATIONS AS SHOWN ON THE PLANS ARE APPROXIMATE. THERE MAY BE OTHER UNDERGROUND UTILITY INSTALLATIONS WITHIN THE PROJECT AREA THAT ARE NOT SHOWN.



CIVIL LEGEND

EXISTING	PROPOSED	EXISTING	PROPOSED	EXISTING	PROPOSED
CABLE PEDESTAL		EVERGREEN SHRUB		STANDARD DUTY ASPHALT	
ELECTRIC METER		EVERGREEN TREE		HEAVY DUTY ASPHALT	
ELECTRIC PEDESTAL		TREE		BUILDING	
GUY WIRE		TREE SHRUB		ASPHALT	
LIGHT POLE		BUILDING OVERHANG		CONCRETE	
POWER POLE		UNDERGROUND CABLE		GRAVEL	
GAS METER		OVERHEAD WIRE		LANDSCAPE WOOD MULCH	
GAS VALVE		UNDERGROUND ELECTRIC		LANDSCAPE STONE MULCH	
BOLLARD		GAS			
HANDICAP PARKING		LANDSCAPE			
SANITARY CLEANOUT		FENCE			
SANITARY MANHOLE		GUARDRAIL			
CATCH BASIN		CENTERLINE			
CULVERT		CURB			
DOWNSPOUT		PARKING STRIPE			
INLET		SANITARY SEWER			
INLET 2' X 2'		CULVERT			
STORM CLEANOUT		STORM SEWER			
STORM MANHOLE		FIBER OPTIC			
FIBER OPTIC PEDESTAL		WOOD LINE			
SIGN		RETAINING WALL			
FIRE HYDRANT		WATERMAIN			
WATER SHUT OFF		CONTOUR MAJOR			
WATER VALVE		CONTOUR MINOR			

ABBREVIATIONS

Ø	DIAMETER	MIN	MINIMUM
AC	ACRE	mm	MILLIMETER
AEW	APRON END WALL	N	NORTH
ASTM	AMERICAN SOCIETY FOR TESTING AND MATERIALS	NE	NORTHEAST
BM	BENCHMARK	OC	ON CENTER
C	CABLE	OD	OUTSIDE DIAMETER
CB	CATCH BASIN	OHP	OVER HEAD POWER
CI	CURB INLET	OL	OUTLOT
CMP	CORRUGATED METAL PIPE	PSI	POUNDS PER SQUARE INCH
CO	CLEAN OUT	PVC	POLYVINYL CHLORIDE
CSM	CERTIFIED SURVEY MAP	R	RADIUS
C.T.H	COUNTY TRUNK HIGHWAY	RAD	RADIUS
DIA	DIAMETER	RCP	REINFORCED CONCRETE PIPE
DOT	DEPARTMENT OF TRANSPORTATION	REQ	REQUIRED
E	EAST	S	SOUTH
EL	ELECTRIC (BURIED)	SA	SANITARY
EL	ELEVATION	SAN	SANITARY
FDM	FACILITIES DEVELOPMENT MANUAL	SCHD	SCHEDULE
FFE	FIRST FLOOR ELEVATION	S.D.	SUMP DEPTH
FL	FLOW LINE	SQ	SQUARE
FO	FIBER OPTIC	ST	STORM
FT	FEET	S.T.H.	STATE TRUNK HIGHWAY
G	GAS	STM	STORM
G.F.E.	GROUND FLOOR ELEVATION	T	TELEPHONE
GR	GRADE	T/C	TOP OF CURB
HDPE	HIGH DENSITY POLYETHYLENE	U.S.H.	UNITED STATES HIGHWAY
INL	INLET	V	VARIES
INV	INVERT	W	WEST
M	METER	WAT	WATER
MAX	MAXIMUM	WI	WISCONSIN
MH	MANHOLE	WisDOT	WISCONSIN DEPARTMENT OF TRANSPORTATION




8-15-2024

JAMBER STORAGE


COVER SHEET

NO.	REVISION DESCRIPTION
1	SITE REVISIONS 4-29-2024

DATE: JANUARY 23, 2024
DRAFTED BY: RPH / MCL
CHECKED BY:
PROJECT NO.: 2107-01-23
DRAWING NUMBER
SHEET NUMBER
C0.1

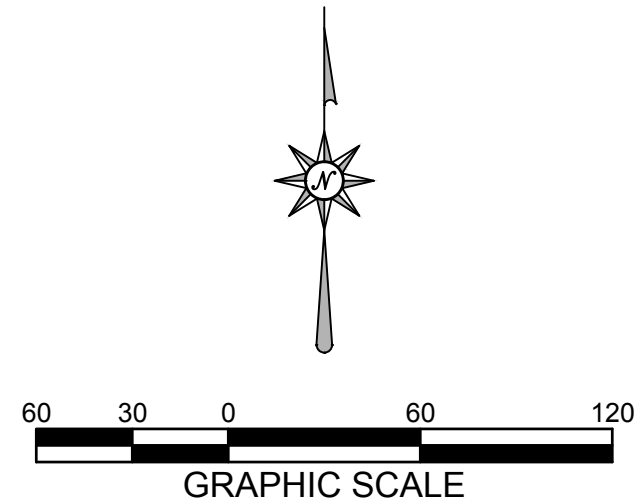

R:\Jobs\2107-01-23 Jamber Storage\DRAWINGS\2107-01-23 Eng.dwg 8/15/2024 1:39:15 PM

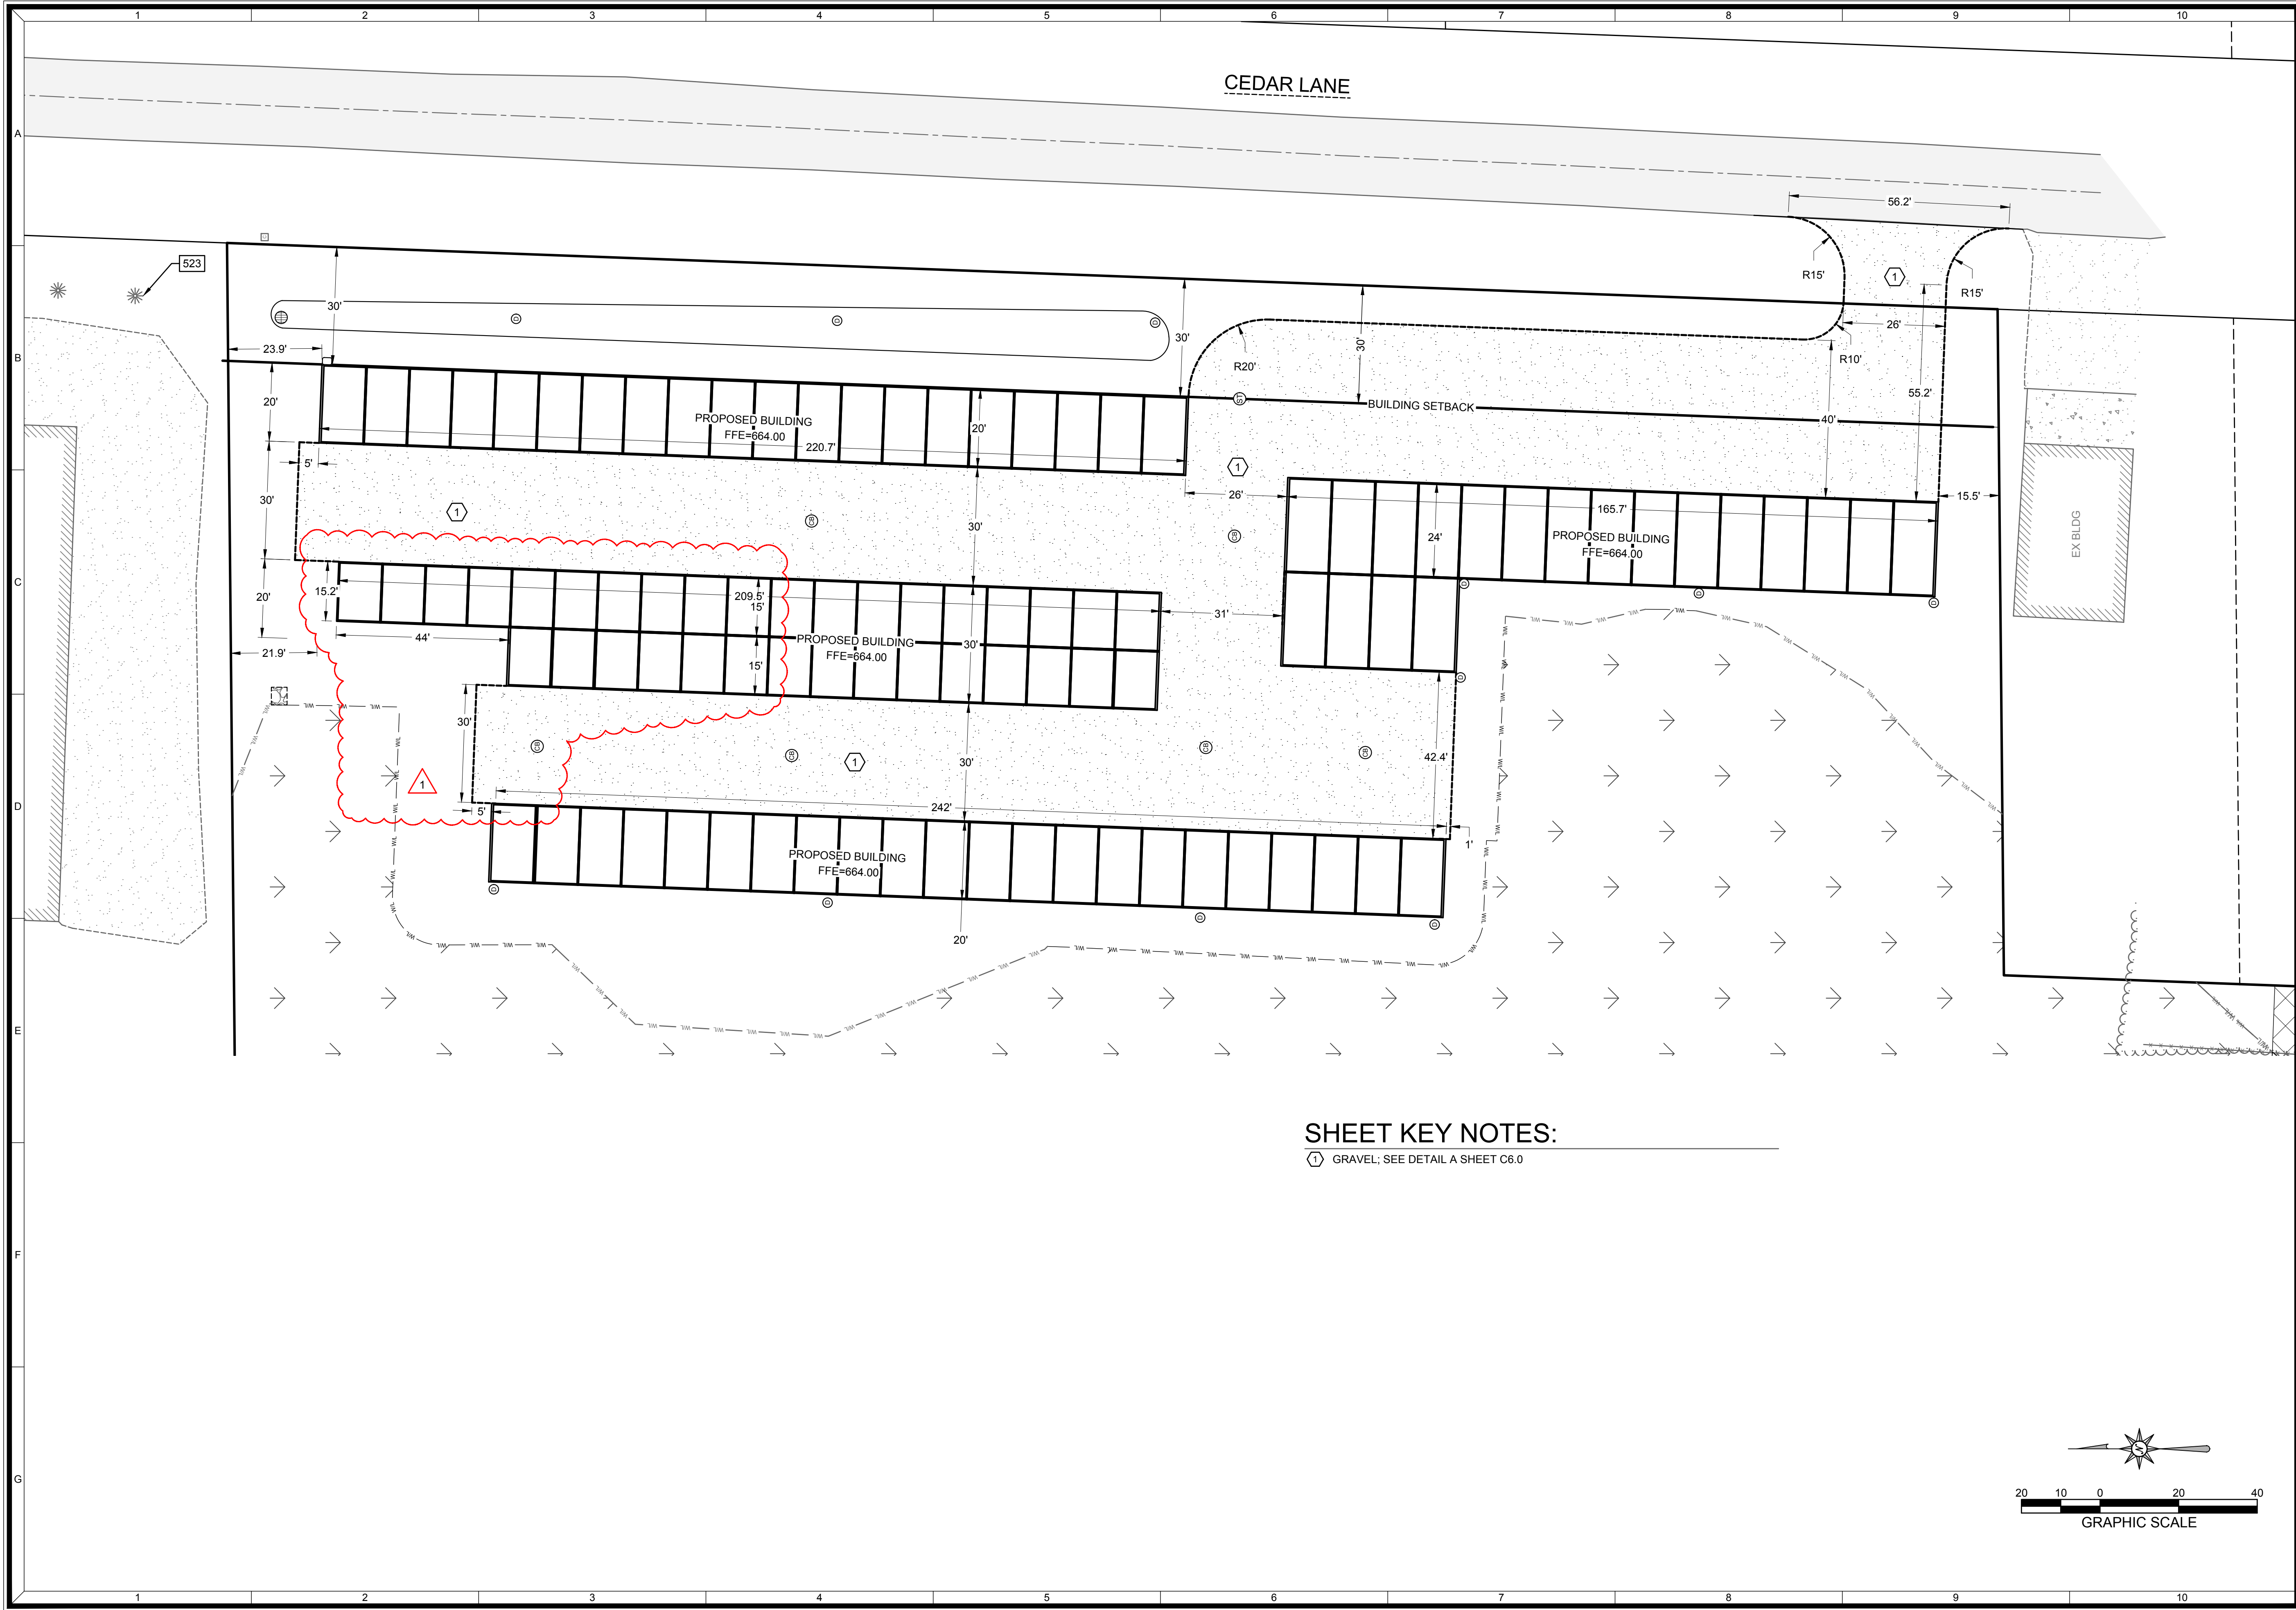

SHEET KEY NOTES:

① GRAVEL; SEE DETAIL A SHEET C6.0

MACH IV
ENGINEERING • SURVEYING • ENVIRONMENTAL


2260 Salscheider Court Green Bay, WI 54313
PH: 920-569-5765, Fax: 920-569-5767
www.mach-iv.com

JAMBER STORAGE

SITE PLAN - NORTH

REVISION DESCRIPTION	
1	SITE REVISIONS 4-29-2024
NO.	
DATE: JANUARY 23, 2024	
DRAFTED BY: RPH / MCL	
CHECKED BY:	
PROJECT NO.: 2107-01-23	
DRAWING NUMBER	
SHEET NUMBER	
C2.2	
OF 11	

R:\Jobs\2107-01-23 Jamber Storage\DRAWINGS\2107-01-23 Eng.dwg 8/15/2024 1:39:17 PM

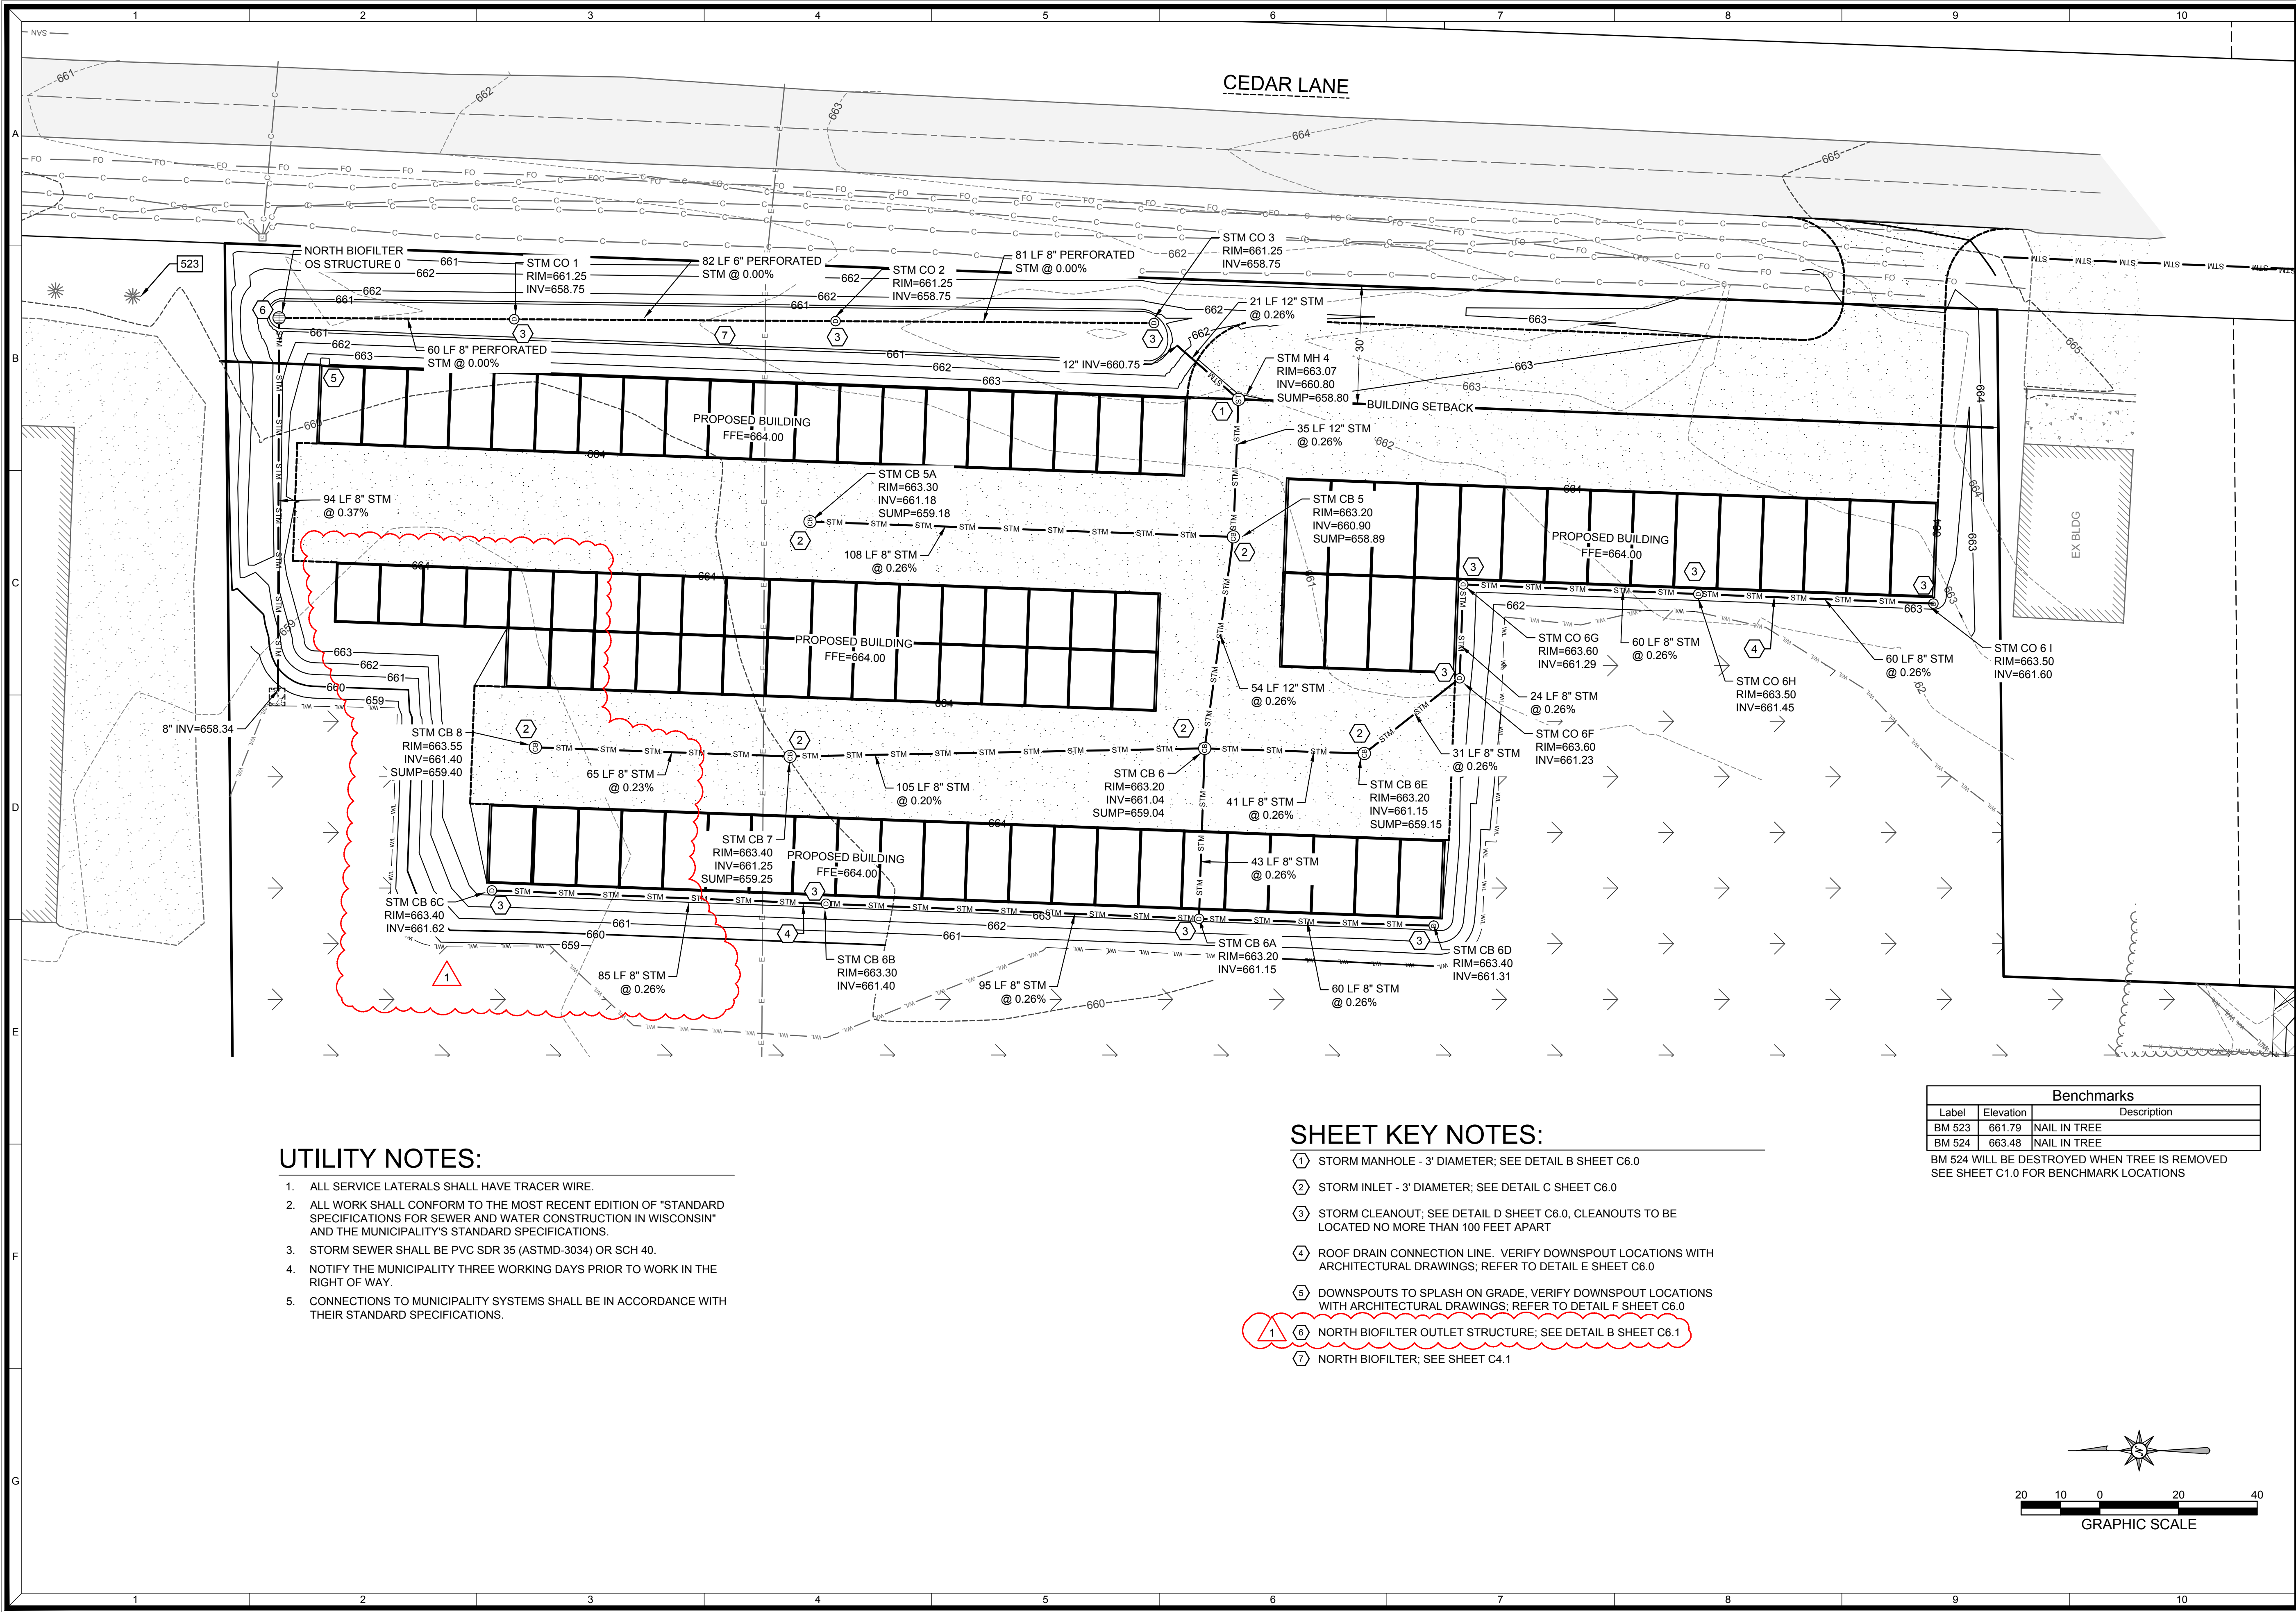


UTILITY NOTES:

- 1. ALL SERVICE LATERALS SHALL HAVE TRACER WIRE.
- 2. ALL WORK SHALL CONFORM TO THE MOST RECENT EDITION OF "STANDARD SPECIFICATIONS FOR SEWER AND WATER CONSTRUCTION IN WISCONSIN" AND THE MUNICIPALITY'S STANDARD SPECIFICATIONS.
- 3. STORM SEWER SHALL BE PVC SDR 35 (ASTMD-3034) OR SCH 40.
- 4. NOTIFY THE MUNICIPALITY THREE WORKING DAYS PRIOR TO WORK IN THE RIGHT OF WAY.
- 5. CONNECTIONS TO MUNICIPALITY SYSTEMS SHALL BE IN ACCORDANCE WITH THEIR STANDARD SPECIFICATIONS.

SHEET KEY NOTES:

- ① STORM MANHOLE - 3' DIAMETER; SEE DETAIL B SHEET C6.0
- ② STORM INLET - 3' DIAMETER; SEE DETAIL C SHEET C6.0
- ③ STORM CLEANOUT; SEE DETAIL D SHEET C6.0, CLEANOUTS TO BE LOCATED NO MORE THAN 100 FEET APART
- ④ ROOF DRAIN CONNECTION LINE. VERIFY DOWNSPOUT LOCATIONS WITH ARCHITECTURAL DRAWINGS; REFER TO DETAIL E SHEET C6.0
- ⑤ DOWNSPOUTS TO SPLASH ON GRADE, VERIFY DOWNSPOUT LOCATIONS WITH ARCHITECTURAL DRAWINGS; REFER TO DETAIL F SHEET C6.0
- ⑥ NORTH BIOFILTER OUTLET STRUCTURE; SEE DETAIL B SHEET C6.1
- ⑦ NORTH BIOFILTER; SEE SHEET C4.1

Benchmarks		
Label	Elevation	Description
BM 523	661.79	NAIL IN TREE
BM 524	663.48	NAIL IN TREE
BM 524 WILL BE DESTROYED WHEN TREE IS REMOVED SEE SHEET C1.0 FOR BENCHMARK LOCATIONS		

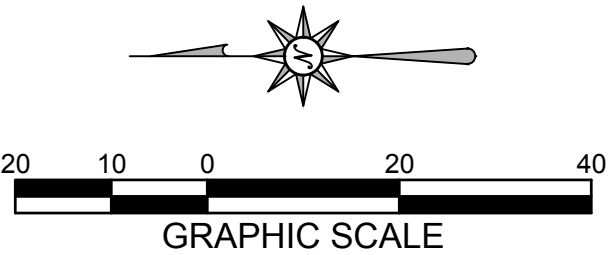

MACHIV

ENGINEERING • SURVEYING • ENVIRONMENTAL

2260 Salscheider Court Green Bay, WI 54313
PH: 920-569-5765 Fax: 920-569-5767
www.mach-iv.com

JAMBER STORAGE


UTILITY PLAN - NORTH

NO.	REVISION DESCRIPTION
1	SITE REVISIONS 4-29-2024

DATE: JANUARY 23, 2024
DRAFTED BY: RPH / MCL
CHECKED BY:
PROJECT NO.: 2107-01-23
DRAWING NUMBER
SHEET NUMBER

C3.2


OF 11

 

BM 524 WILL BE DESTROYED WHEN TREE IS REMOVED
SEE SHEET C1.0 FOR BENCHMARK LOCATIONS

- ① CONSTRUCTION / GRADING LIMITS
- ② SPOT GRADE; SEE DETAIL A THIS SHEET
- ③ NORTH BIOFILTER; SEE DETAIL A SHEET C6.1
- ④ NORTH BIOFILTER EMERGENCY OVERFLOW WEIR; SEE DETAIL C SHEET C6.1

R:\Jobs\2107-01-23 Jamber Storage\DRAWINGS\2107-01-23 Eng.dwg 8/15/2024 1:39:21 PM

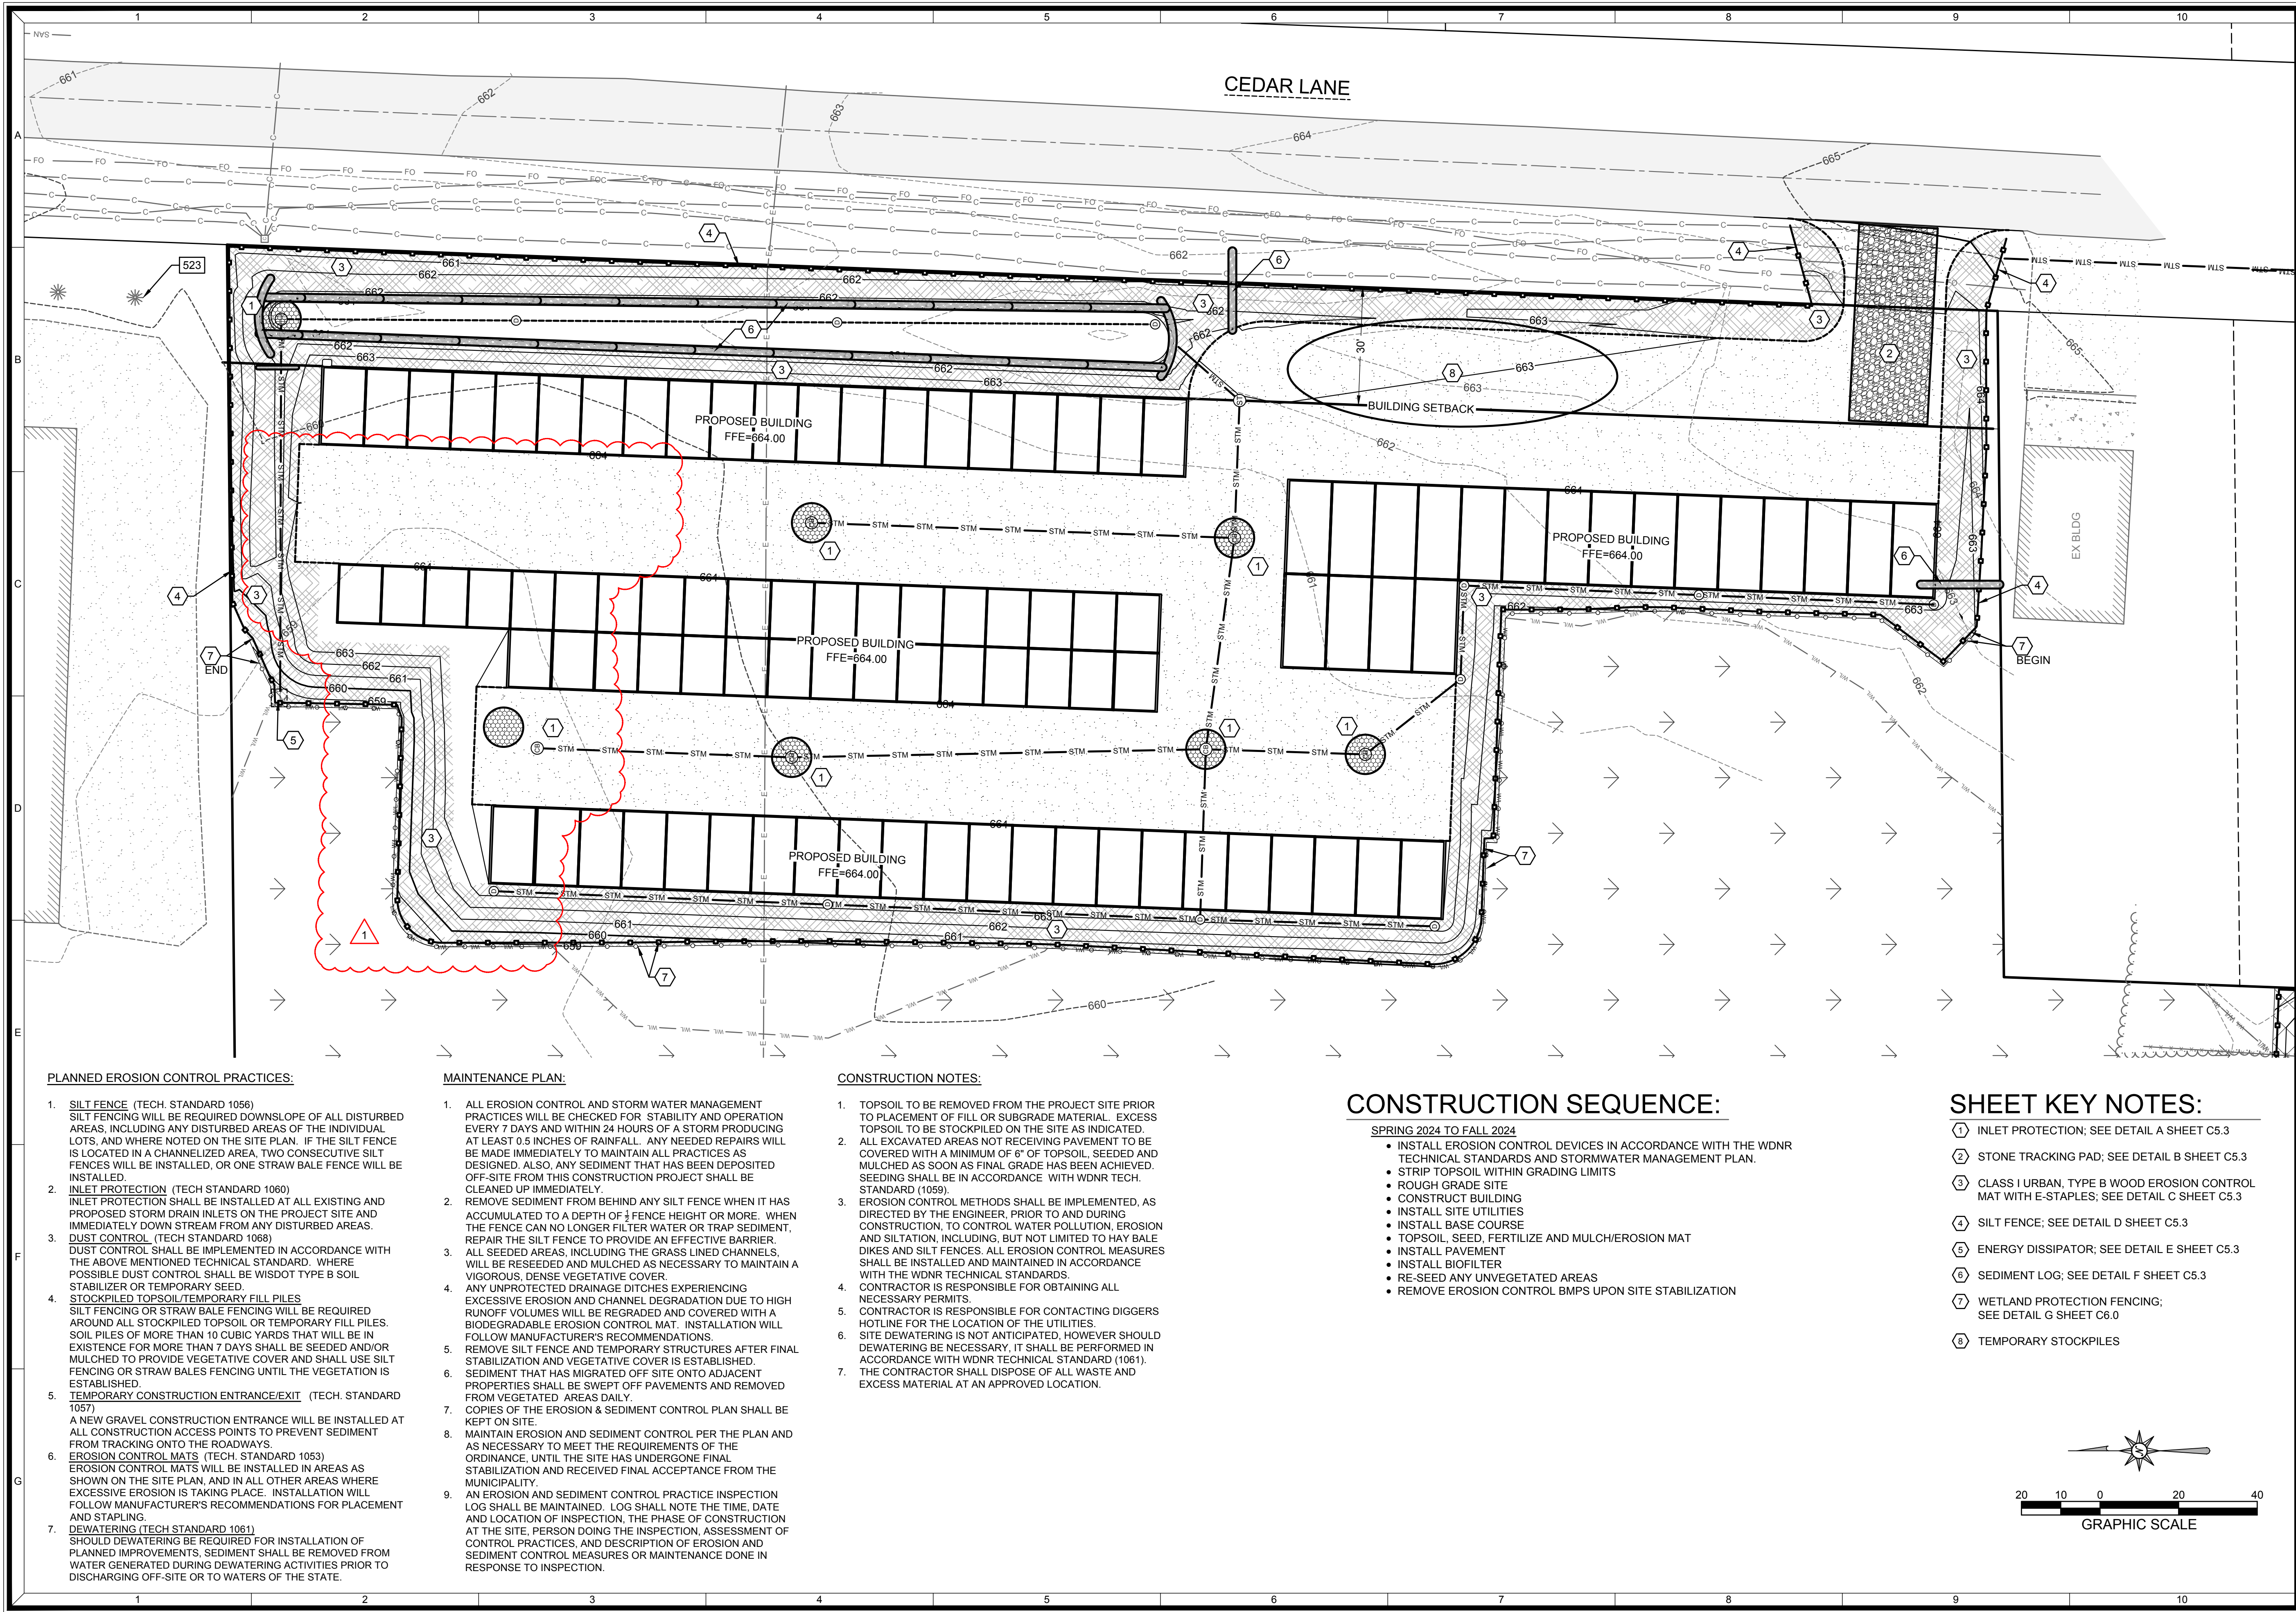

PLANNED EROSION CONTROL PRACTICES:

- SILT FENCE** (TECH. STANDARD 1056)
SILT FENCING WILL BE REQUIRED DOWNSLOPE OF ALL DISTURBED AREAS, INCLUDING ANY DISTURBED AREAS OF THE INDIVIDUAL LOTS, AND WHERE NOTED ON THE SITE PLAN. IF THE SILT FENCE IS LOCATED IN A CHANNELIZED AREA, TWO CONSECUTIVE SILT FENCES WILL BE INSTALLED, OR ONE STRAW BALE FENCE WILL BE INSTALLED.
- INLET PROTECTION** (TECH STANDARD 1060)
INLET PROTECTION SHALL BE INSTALLED AT ALL EXISTING AND PROPOSED STORM DRAIN INLETS ON THE PROJECT SITE AND IMMEDIATELY DOWN STREAM FROM ANY DISTURBED AREAS.
- DUST CONTROL** (TECH STANDARD 1068)
DUST CONTROL SHALL BE IMPLEMENTED IN ACCORDANCE WITH THE ABOVE MENTIONED TECHNICAL STANDARD. WHERE POSSIBLE DUST CONTROL SHALL BE WISDOT TYPE B SOIL STABILIZER OR TEMPORARY SEED.
- STOCKPILED TOPSOIL/TEMPORARY FILL PILES**
SILT FENCING OR STRAW BALE FENCING WILL BE REQUIRED AROUND ALL STOCKPILED TOPSOIL OR TEMPORARY FILL PILES. SOIL PILES OF MORE THAN 10 CUBIC YARDS THAT WILL BE IN EXISTENCE FOR MORE THAN 7 DAYS SHALL BE SEED AND/OR MULCHED TO PROVIDE VEGETATIVE COVER AND SHALL USE SILT FENCING OR STRAW BALES FENCING UNTIL THE VEGETATION IS ESTABLISHED.
- TEMPORARY CONSTRUCTION ENTRANCE/EXIT** (TECH. STANDARD 1057)
A NEW GRAVEL CONSTRUCTION ENTRANCE WILL BE INSTALLED AT ALL CONSTRUCTION ACCESS POINTS TO PREVENT SEDIMENT FROM TRACKING ONTO THE ROADWAYS.
- EROSION CONTROL MATS** (TECH. STANDARD 1053)
EROSION CONTROL MATS WILL BE INSTALLED IN AREAS AS SHOWN ON THE SITE PLAN, AND IN ALL OTHER AREAS WHERE EXCESSIVE EROSION IS TAKING PLACE. INSTALLATION WILL FOLLOW MANUFACTURER'S RECOMMENDATIONS FOR PLACEMENT AND STAPLING.
- DEWATERING** (TECH STANDARD 1061)
SHOULD DEWATERING BE REQUIRED FOR INSTALLATION OF PLANNED IMPROVEMENTS, SEDIMENT SHALL BE REMOVED FROM WATER GENERATED DURING DEWATERING ACTIVITIES PRIOR TO DISCHARGING OFF-SITE OR TO WATERS OF THE STATE.

MAINTENANCE PLAN:

- ALL EROSION CONTROL AND STORM WATER MANAGEMENT PRACTICES WILL BE CHECKED FOR STABILITY AND OPERATION EVERY 7 DAYS AND WITHIN 24 HOURS OF A STORM PRODUCING AT LEAST 0.5 INCHES OF RAINFALL. ANY NEEDED REPAIRS WILL BE MADE IMMEDIATELY TO MAINTAIN ALL PRACTICES AS DESIGNED. ALSO, ANY SEDIMENT THAT HAS BEEN DEPOSITED OFF-SITE FROM THIS CONSTRUCTION PROJECT SHALL BE CLEANED UP IMMEDIATELY.
- REMOVE SEDIMENT FROM BEHIND ANY SILT FENCE WHEN IT HAS ACCUMULATED TO A DEPTH OF $\frac{1}{2}$ FENCE HEIGHT OR MORE. WHEN THE FENCE CAN NO LONGER FILTER WATER OR TRAP SEDIMENT, REPAIR THE SILT FENCE TO PROVIDE AN EFFECTIVE BARRIER.
- ALL SEEDED AREAS, INCLUDING THE GRASS LINED CHANNELS, WILL BE RESEED AND MULCHED AS NECESSARY TO MAINTAIN A VIGOROUS, DENSE VEGETATIVE COVER.
- ANY UNPROTECTED DRAINAGE DITCHES EXPERIENCING EXCESSIVE EROSION AND CHANNEL DEGRADATION DUE TO HIGH RUNOFF VOLUMES WILL BE REGRADED AND COVERED WITH A BIODEGRADABLE EROSION CONTROL MAT. INSTALLATION WILL FOLLOW MANUFACTURER'S RECOMMENDATIONS.
- REMOVE SILT FENCE AND TEMPORARY STRUCTURES AFTER FINAL STABILIZATION AND VEGETATIVE COVER IS ESTABLISHED.
- SEDIMENT THAT HAS MIGRATED OFF SITE ONTO ADJACENT PROPERTIES SHALL BE SWEEPED OFF PAVEMENTS AND REMOVED FROM VEGETATED AREAS DAILY.
- COPIES OF THE EROSION & SEDIMENT CONTROL PLAN SHALL BE KEPT ON SITE.
- MAINTAIN EROSION AND SEDIMENT CONTROL PER THE PLAN AND AS NECESSARY TO MEET THE REQUIREMENTS OF THE ORDINANCE, UNTIL THE SITE HAS UNDERGONE FINAL STABILIZATION AND RECEIVED FINAL ACCEPTANCE FROM THE MUNICIPALITY.
- AN EROSION AND SEDIMENT CONTROL PRACTICE INSPECTION LOG SHALL BE MAINTAINED. LOG SHALL NOTE THE TIME, DATE AND LOCATION OF INSPECTION, THE PHASE OF CONSTRUCTION AT THE SITE, PERSON DOING THE INSPECTION, ASSESSMENT OF CONTROL PRACTICES, AND DESCRIPTION OF EROSION AND SEDIMENT CONTROL MEASURES OR MAINTENANCE DONE IN RESPONSE TO INSPECTION.

CONSTRUCTION NOTES:

- TOPSOIL TO BE REMOVED FROM THE PROJECT SITE PRIOR TO PLACEMENT OF FILL OR SUBGRADE MATERIAL. EXCESS TOPSOIL TO BE STOCKPILED ON THE SITE AS INDICATED.
- ALL EXCAVATED AREAS NOT RECEIVING PAVEMENT TO BE COVERED WITH A MINIMUM OF 6" OF TOPSOIL, SEEDED AND MULCHED AS SOON AS FINAL GRADE HAS BEEN ACHIEVED. SEEDING SHALL BE IN ACCORDANCE WITH WDNr TECH. STANDARD (1059).
- EROSION CONTROL METHODS SHALL BE IMPLEMENTED, AS DIRECTED BY THE ENGINEER, PRIOR TO AND DURING CONSTRUCTION, TO CONTROL WATER POLLUTION, EROSION AND SILTATION, INCLUDING, BUT NOT LIMITED TO HAY BALE DIKES AND SILT FENCES. ALL EROSION CONTROL MEASURES SHALL BE INSTALLED AND MAINTAINED IN ACCORDANCE WITH THE WDNr TECHNICAL STANDARDS.
- CONTRACTOR IS RESPONSIBLE FOR OBTAINING ALL NECESSARY PERMITS.
- CONTRACTOR IS RESPONSIBLE FOR CONTACTING DIGGERS HOTLINE FOR THE LOCATION OF THE UTILITIES.
- SITE DEWATERING IS NOT ANTICIPATED, HOWEVER SHOULD DEWATERING BE NECESSARY, IT SHALL BE PERFORMED IN ACCORDANCE WITH WDNr TECHNICAL STANDARD (1061).
- THE CONTRACTOR SHALL DISPOSE OF ALL WASTE AND EXCESS MATERIAL AT AN APPROVED LOCATION.


CONSTRUCTION SEQUENCE:

SPRING 2024 TO FALL 2024

- INSTALL EROSION CONTROL DEVICES IN ACCORDANCE WITH THE WDNr TECHNICAL STANDARDS AND STORMWATER MANAGEMENT PLAN.
- STRIP TOPSOIL WITHIN GRADING LIMITS
- ROUGH GRADE SITE
- CONSTRUCT BUILDING
- INSTALL SITE UTILITIES
- INSTALL BASE COURSE
- TOPSOIL, SEED, FERTILIZE AND MULCH/EROSION MAT
- INSTALL PAVEMENT
- RE-SEED ANY UNVEGETATED AREAS
- REMOVE EROSION CONTROL BMPS UPON SITE STABILIZATION

SHEET KEY NOTES:

- INLET PROTECTION; SEE DETAIL A SHEET C5.3
- STONE TRACKING PAD; SEE DETAIL B SHEET C5.3
- CLASS I URBAN, TYPE B WOOD EROSION CONTROL MAT WITH E-STAPLES; SEE DETAIL C SHEET C5.3
- SILT FENCE; SEE DETAIL D SHEET C5.3
- ENERGY DISSIPATOR; SEE DETAIL E SHEET C5.3
- SEDIMENT LOG; SEE DETAIL F SHEET C5.3
- WETLAND PROTECTION FENCING; SEE DETAIL G SHEET C6.0
- TEMPORARY STOCKPILES

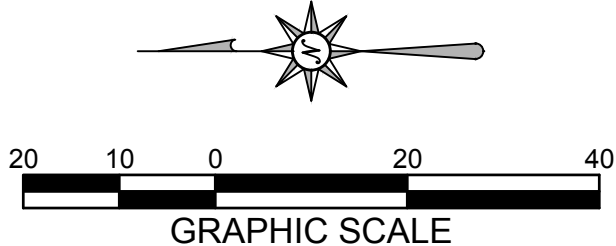

MACH

IV

ENGINEERING • SURVEYING • ENVIRONMENTAL





2260 Salscheider Court Green Bay, WI 54313
PH: 920-569-5765, Fax: 920-569-5767
www.mach-iv.com

JAMBER STORAGE


EROSION CONTROL PLAN - NORTH


NO.	REVISION DESCRIPTION
1	SITE REVISIONS 4-29-2024

DATE: JANUARY 23, 2024
DRAFTED BY: RPH / MCL
CHECKED BY:
PROJECT NO.: 2107-01-23
DRAWING NUMBER
SHEET NUMBER
C5.2 OF 11

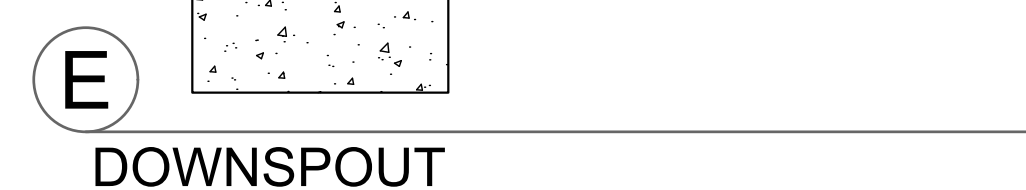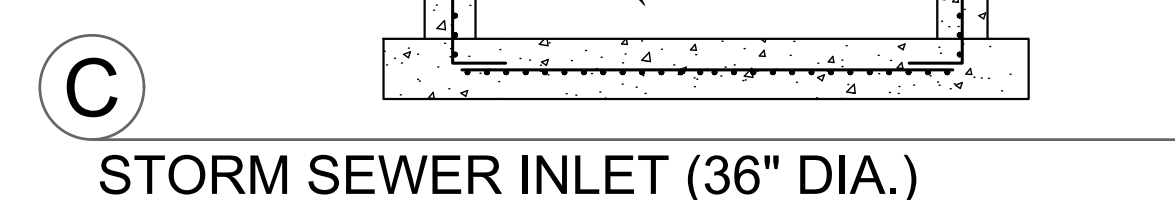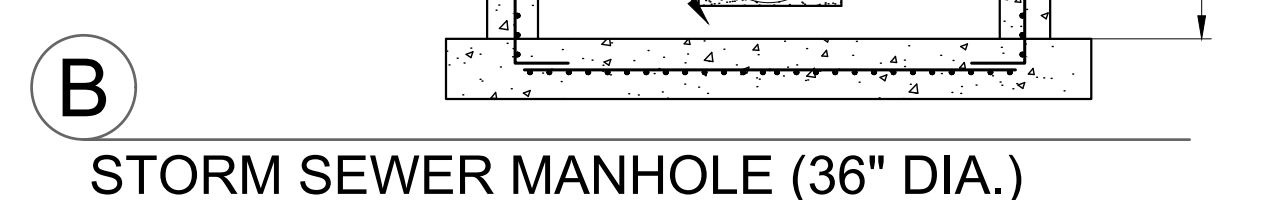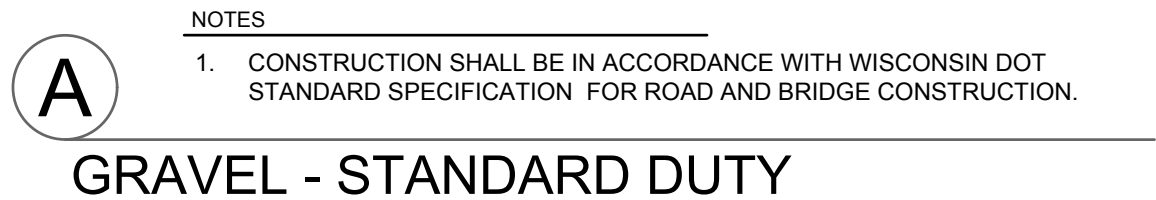

R:\Jobs\2107-01-23 Jamber Storage\DRAWINGS\2107-01-23 Eng.dwg 8/15/2024 1:39:24 PM

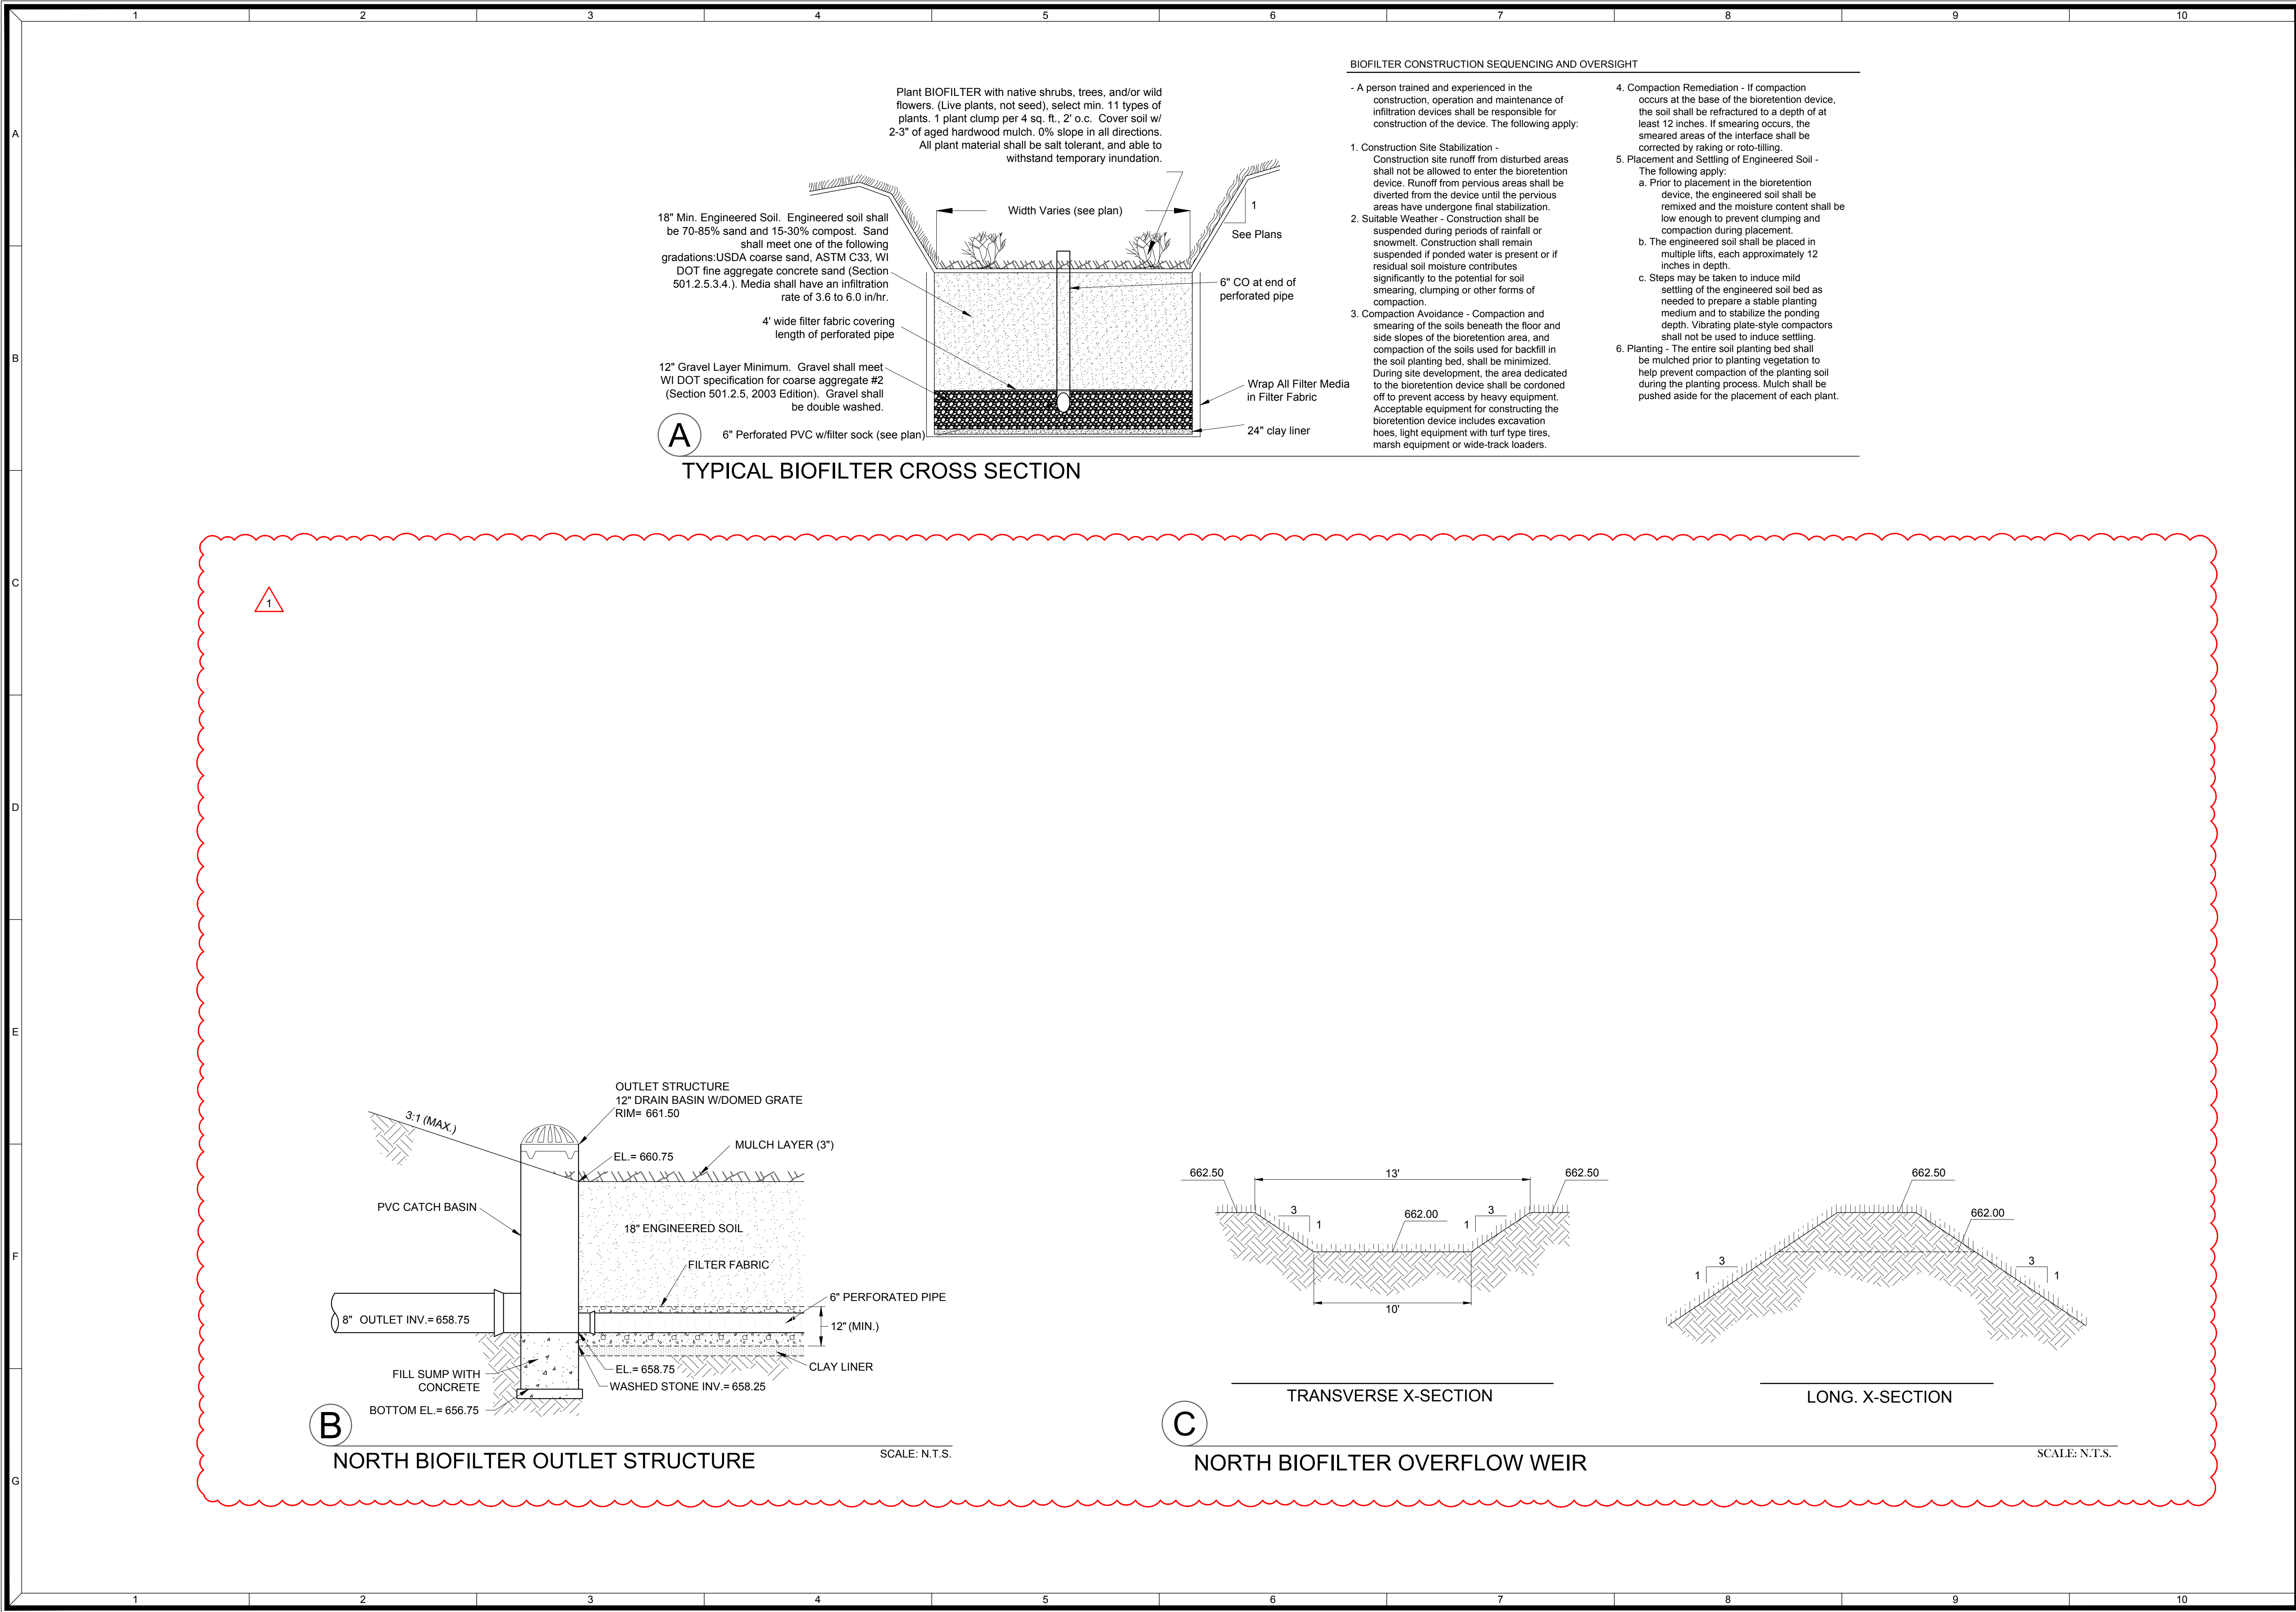

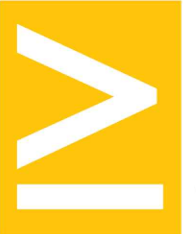

MACH IV
ENGINEERING • SURVEYING • ENVIRONMENTAL

2260 Salscheider Court Green Bay, WI 54313
PH: 920-569-5765, Fax: 920-569-5767
www.mach-iv.com

JAMBER STORAGE

BIOFILTER DETAILS

NO.	REVISION DESCRIPTION
1	SITE REVISIONS 4-29-2024

DATE: JANUARY 23, 2024

DRAFTED BY: RPH / MCL

CHECKED BY:


PROJECT NO.: 2107-01-23

DRAWING NUMBER

SHEET NUMBER


C6.1

OF 11

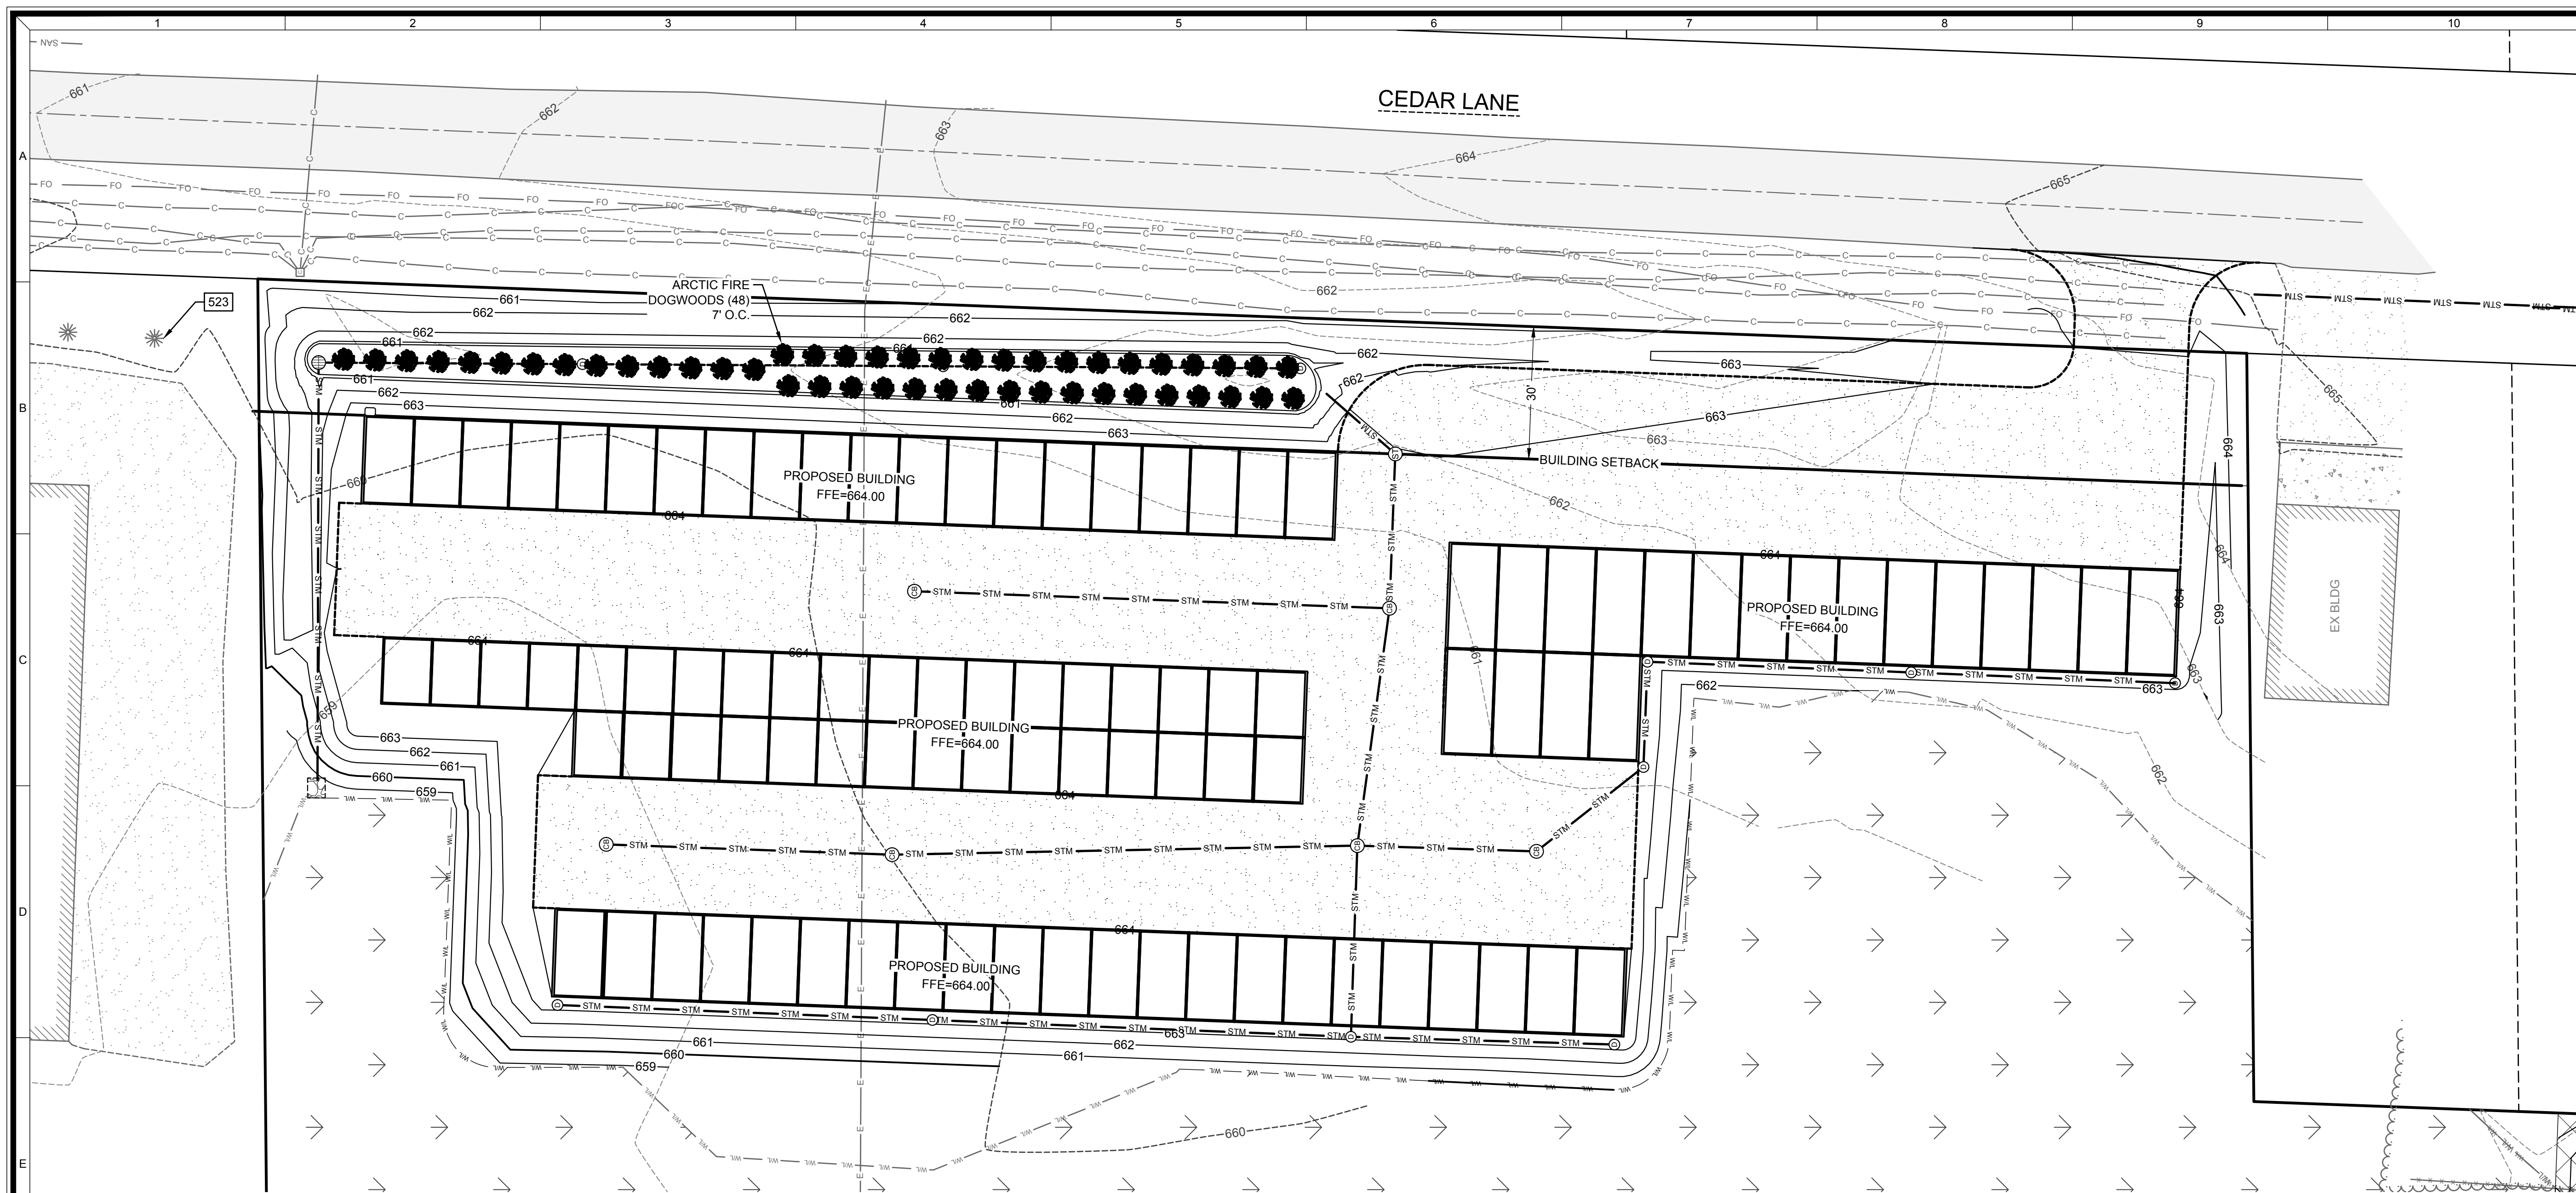

LANDSCAPE NOTES

1. DIAMETERS OF PLANT MATERIALS AS DRAWN ARE REPRESENTATIVE OF PLANTS AT OR NEAR MATURITY RATHER THAN AT INITIAL PLANTING SIZES.
2. THE PLANT LIST IS INTENDED AS A GUIDE FOR THE CONTRACTOR. IN THE EVENT OF DISCREPANCY BETWEEN THE NUMBER OF PLANTS ON THE PLANT LIST AND ON THE DRAWING, THE GREATER NUMBER SHALL APPLY.
3. ADJUSTMENTS IN LOCATIONS OF PLANT MATERIALS MAY BE NECESSARY DUE TO NEW OR EXISTING UTILITIES OR SITE OBSTRUCTIONS. REVIEW WITH ARCHITECT BEFORE ADJUSTMENTS ARE MADE.
4. ALL SHRUBS OCCURRING IN CONTINUOUS ROW OR FORMAL ARRANGEMENT SHALL HAVE UNIFORM HEIGHT, SPREAD AND HABIT OF GROWTH. FOR GROUND COVER LOCATIONS, FILL AREA WITH QUANTITY OF PLANTS DESIGNATED; EVENLY SPACED.
5. A MINIMUM OF 12" DEPTH OF 50% TOPSOIL AND 50% COMPOST SHALL BE PLACED IN ALL BED AREAS BY THE CONTRACTOR PRIOR TO PLANT INSTALLATION.
6. MULCH TREES WITH MIN. 3" DEPTH OF GRAVEL OR HARDWOOD MULCH AS NOTED ON PLAN AND PER DETAILS. MULCH SHALL EXTEND IN A CONTINUOUS LAYER WITHIN PLANTING BEDS FROM FACE TO FACE OF SITE STRUCTURES - WALKS, BUILDING, OR OTHER PLANT BED LIMITS.
7. PROTECT EXISTING LAWN AREAS; REPAIR ANY CONTRACT RELATED DAMAGE TO LAWN AREAS.
8. THE CONTRACTOR SHALL MAINTAIN ALL PLANTS AND BEDS FOR A 60 DAY PERIOD AFTER ACCEPTANCE OF THE WORK BY THE ARCHITECT. THIS INCLUDES REGULAR WATERING, WEEDING AND MOWING.
9. THE CONTRACTOR SHALL GUARANTEE ALL PLANT MATERIALS FOR ONE-YEAR FROM DATE OF ACCEPTANCE. BEFORE END OF WARRANTY PERIOD CONTRACTOR SHALL REPLACE ALL TREES, SHRUBS OR PLANTINGS NOT ALIVE OR IN A HEALTHY GROWING CONDITION.
10. SEED ALL DISTURBED AREAS WITH WDot No. 40 GRASS MIX.

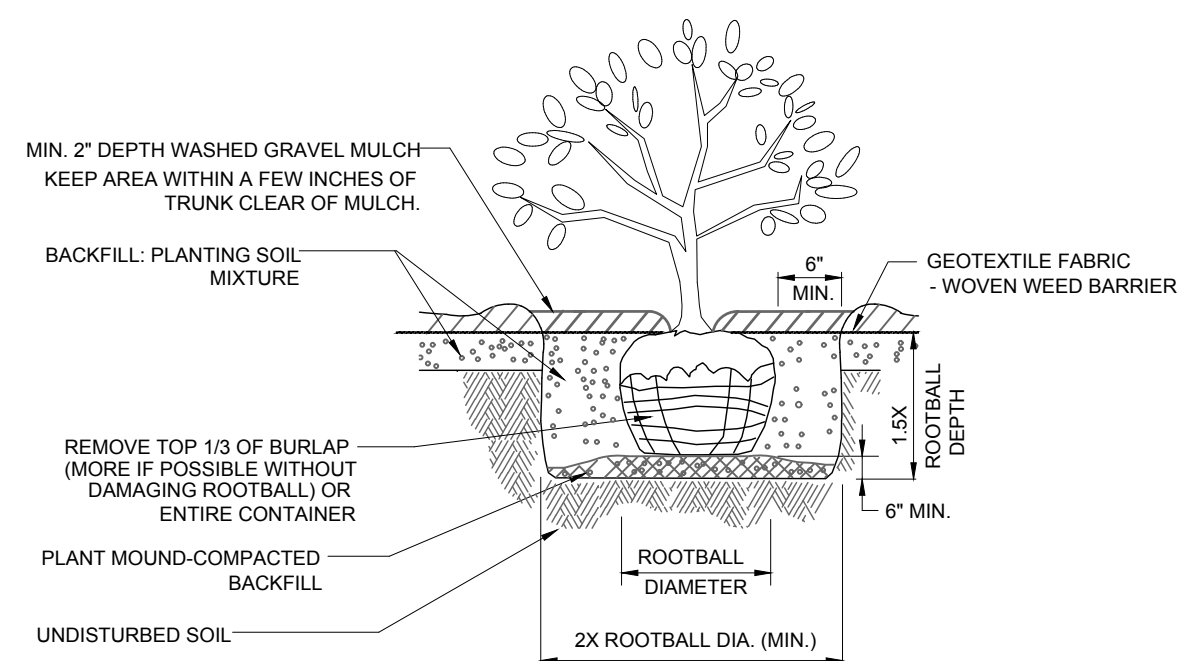


A

SHRUB / ORNAMENTAL GRASSES PLANTING DETAIL

PLANT TABLE

SYMBOL	COMMON NAME	SCIENTIFIC NAME	QUANTITY	SIZE
	ARCTIC FIRE DOGWOOD	CORNUS STOLONIFERA 'FARROW'	48	18"

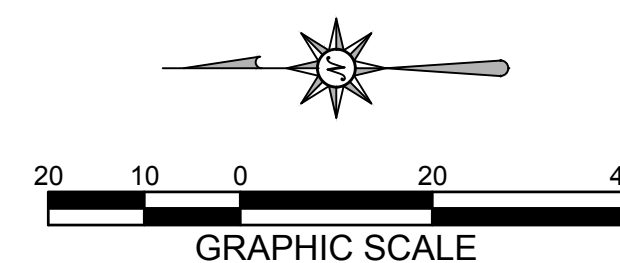

MACH  **IV**
ENGINEERING • SURVEYING • ENVIRONMENTAL

2260 Salscheider Court Green Bay, WI 54313
PH: 920-569-5765; Fax: 920-569-5767
www.mach-iv.com

JAMBER STORAGE

LANDSCAPE PLAN - NORTH

REVISION DESCRIPTION						
No.						
DATE: JANUARY 23, 2024						
DRAFTED BY: RPH / MCL						
CHECKED BY:						
PROJECT NO.: 2107-01-23						
DRAWING NUMBER						
SHEET NUMBER						
L1.2						
OF 11						