

SHEET NUMBER
A-11
SHEET OF 11


THREADGILL LAW OFFICE
5100 ANDREWS HIGHWAY
MIDLAND, TEXAS
PROJECT NUMBER: 5030

SHEET TITLE
SITE PLAN

DESIGN & DRAFTING BY:
CORNERSTONE DESIGN GROUP
PHONE: (432) 644-4005

DATE: 02/03/2015
REVISION:
DRAWN BY: TJS

THIS DOCUMENT IS THE PROPERTY OF CORNERSTONE DESIGN GROUP. IT IS TO BE USED ONLY FOR THE PROJECT AND LOCATION ON WHICH IT WAS PREPARED. IT IS NOT TO BE REPRODUCED OR TRANSMITTED IN ANY FORM OR BY ANY MEANS, ELECTRONIC OR MECHANICAL, INCLUDING PHOTOCOPYING, RECORDING, OR BY ANY INFORMATION STORAGE AND RETRIEVAL SYSTEM.

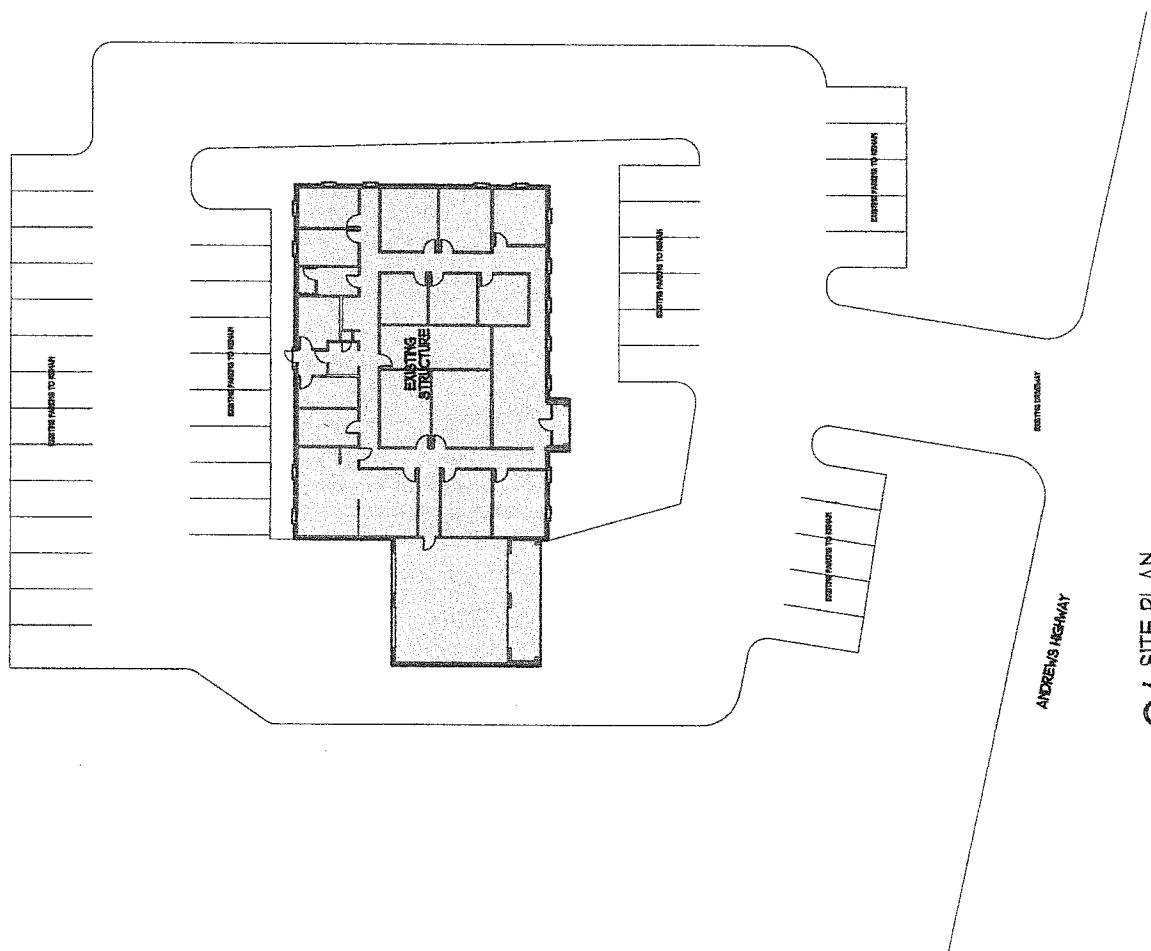

01 SITE PLAN
SCALE: 1" = 20'