

LEGEND			
EXISTING	NEW	LOW	DEMO
WALLS			
NEW/RELOCATED DOOR			



ISSUE DATES	
DATE	DESCRIPTION
10-08-2024	ISSUE FOR REVIEW

THE PRESERVE
2010 NORTH LOOP WEST, HOUSTON, TX 77018
SUITE 170

PROJECT:	025- THE PRESERVE
PLLOT SCALE:	1/4" = 1'-0" SHEET SIZE: 8.5 X 11
CHECKED BY:	WM DRAWN BY: WM
FILE NAME:	025- THE PRESERVE

SHEET TITLE
EXISTING PLAN

SHEET NUMBER
EX-1

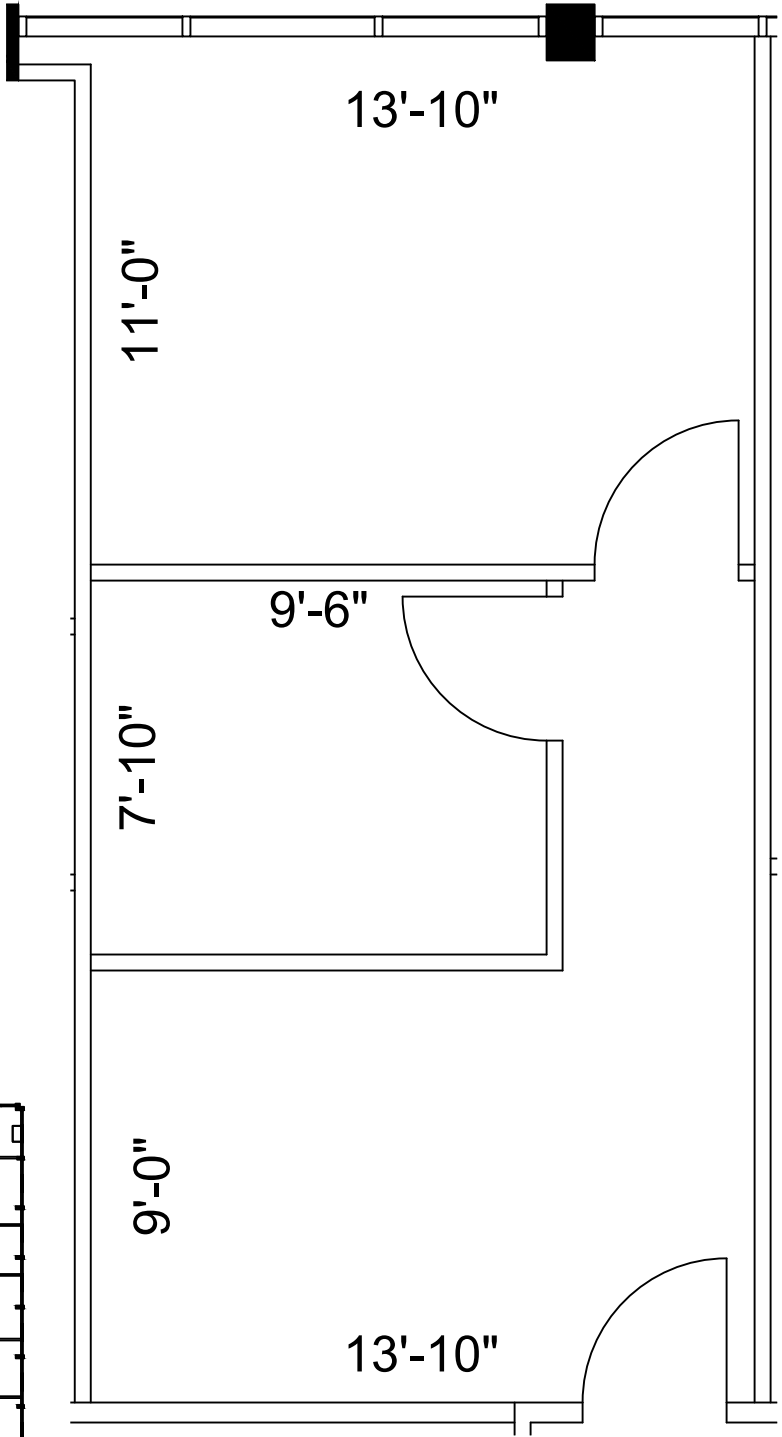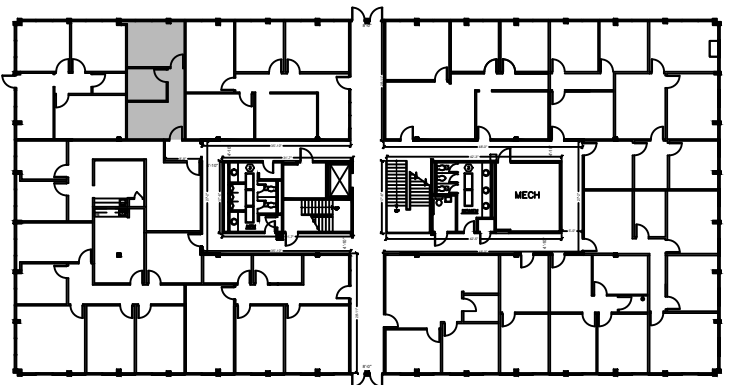

SUITE 170
523 NRA

1 FLOOR PLAN
SCALE: 1/4"=1'-0"

FLOOR PLANS MAY NOT BE TO SCALE AND MAY NOT REFLECT EXISTING CONDITIONS AND SHALL NOT BE RELIED UPON AS SUCH THESE DRAWINGS ARE DESIGN INTENT AND ARE AN EXHIBIT TO THE LEASE