


6'-10" x 4'-9" typical

58' 1/2"

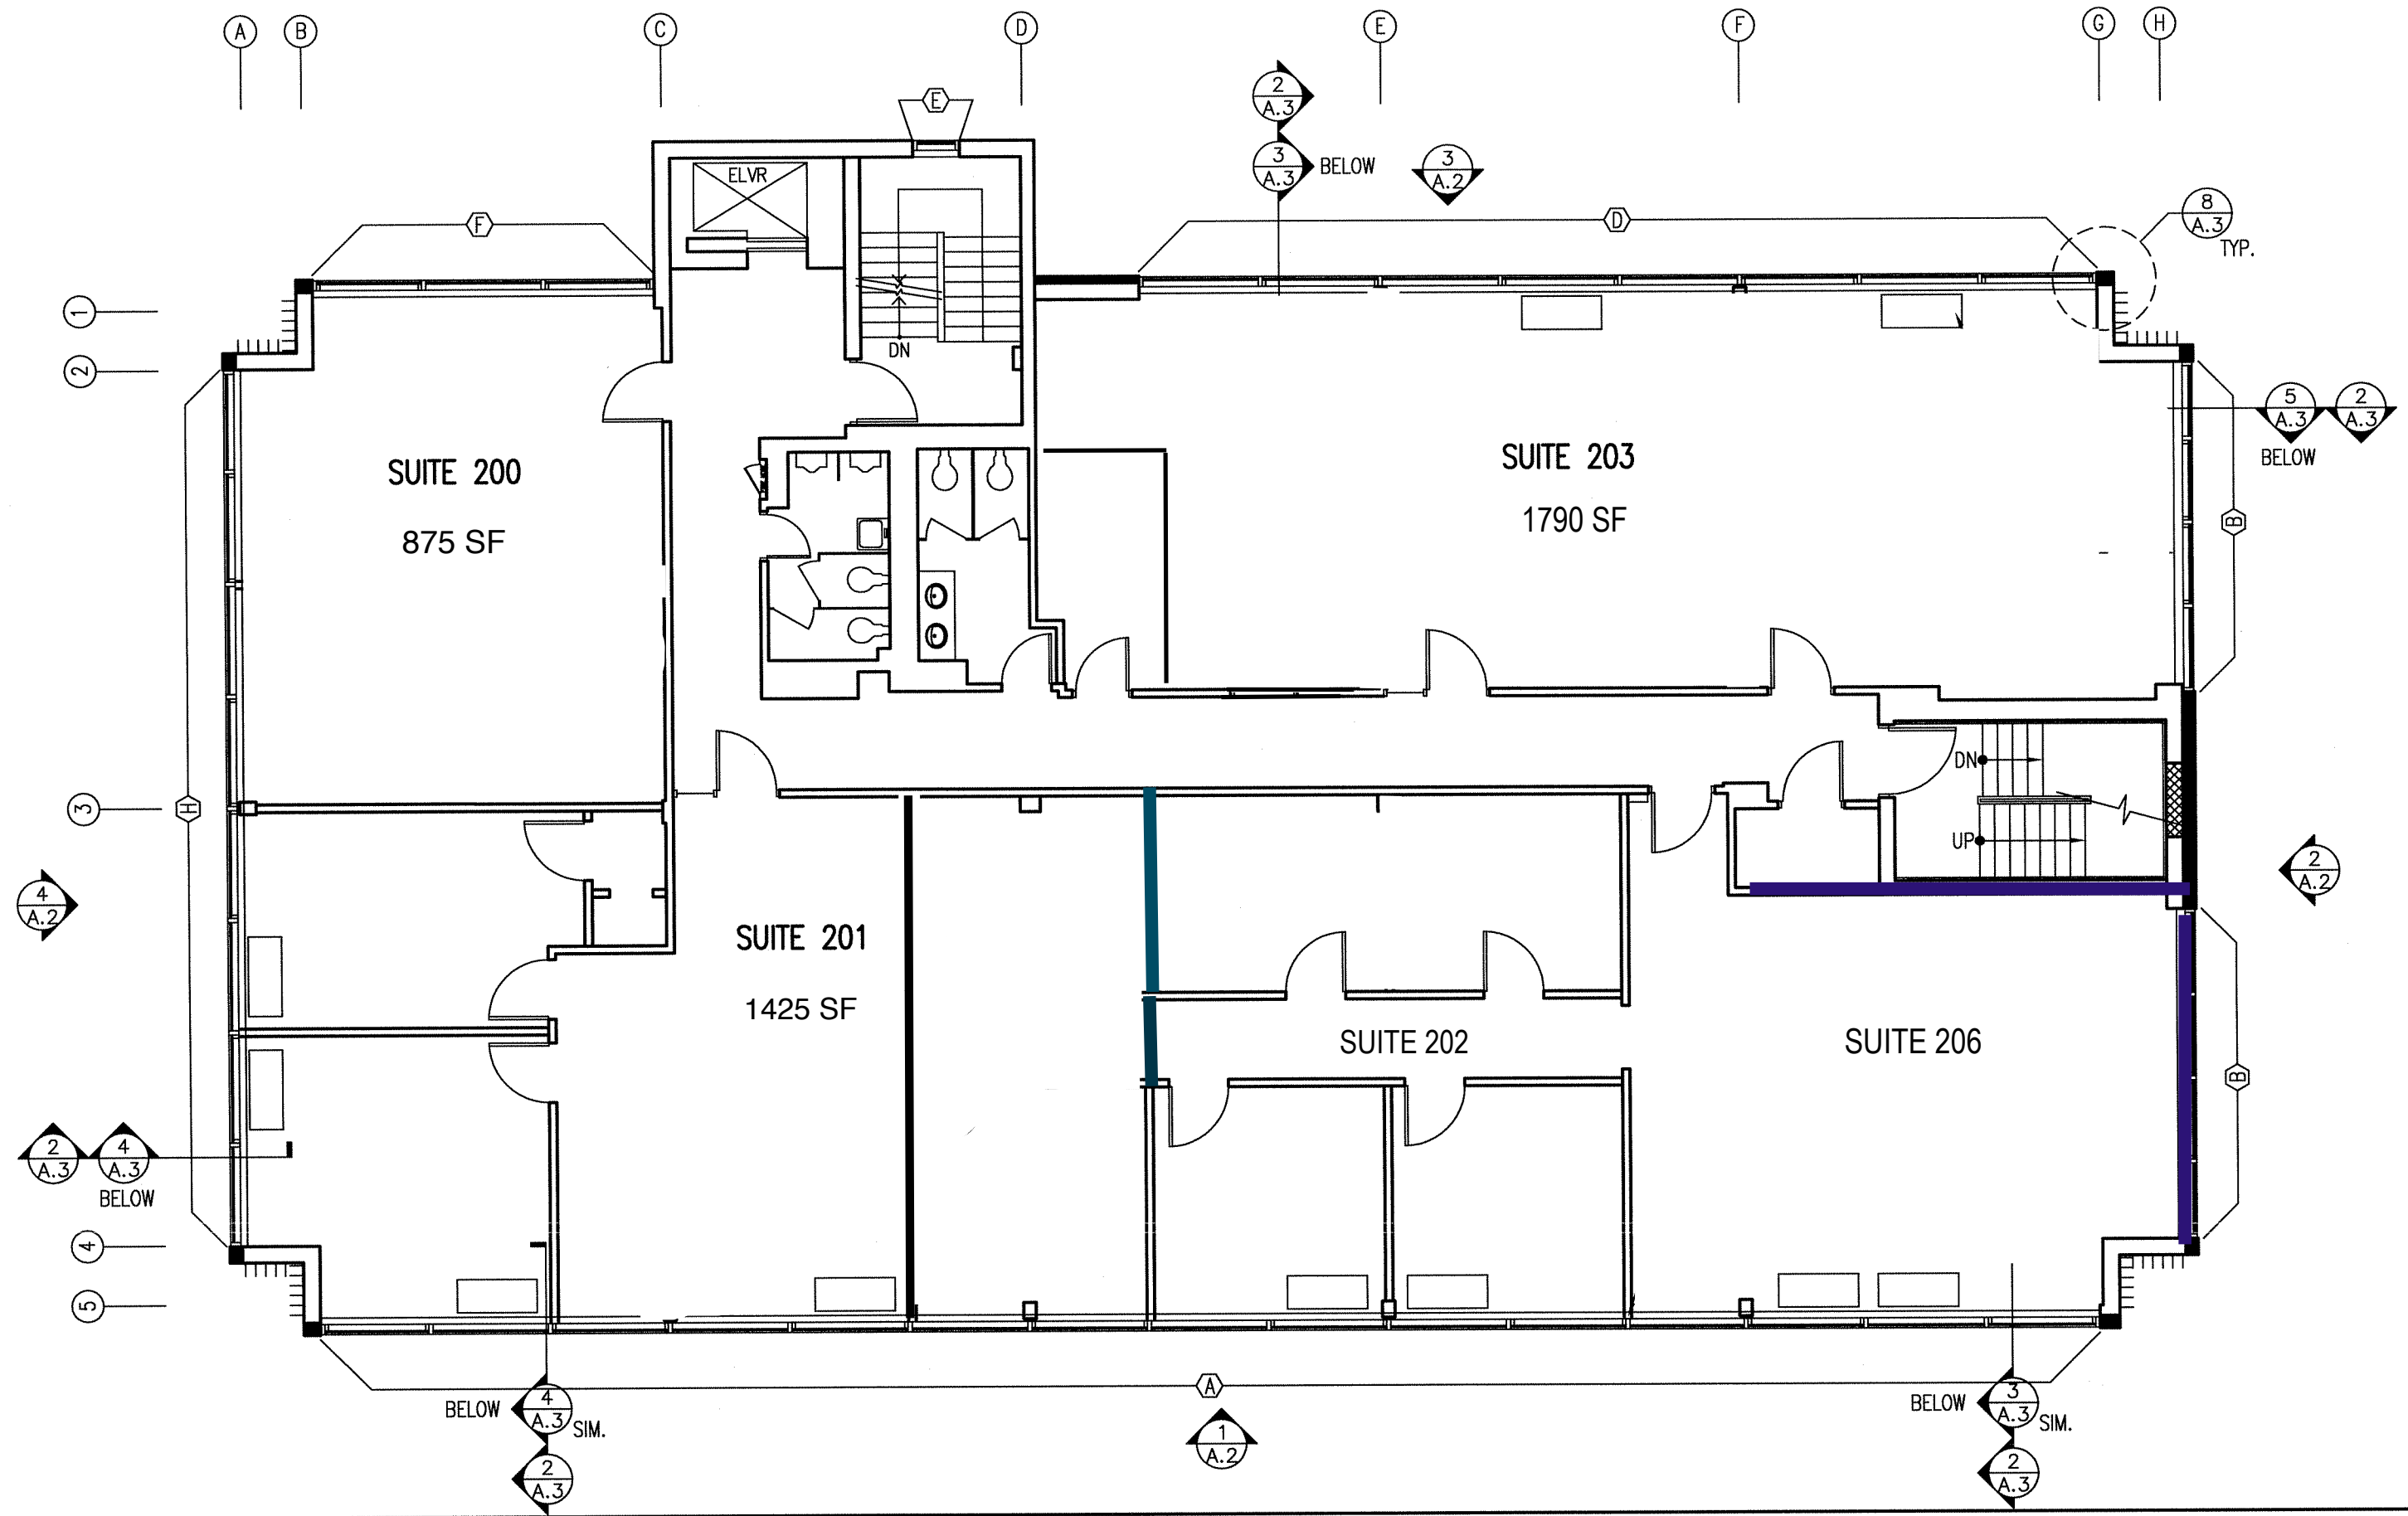

3 SECOND FLOOR PLAN

SCALE: 1/8"=1'-0"