

LEGEND	
EXISTING WALLS	NEW WALLS
EXISTING LOW WALLS	NEW LOW WALLS
EXISTING DEMO	NEW DEMO
NEW RELOCATED DOOR	NEW RELOCATED N/P



ISSUE DATES	
08-31-2023	ISSUE
	REVISION

NORTHCHASE CENTER
 14550 TORREY CHASE HOUSTON, TX 77014
 SUITE 230

PROJECT:	66-NORTHCHASE CENTER
PLOT SCALE:	1/8" = 1'-0"
CHECKED BY:	WM
FILE NAME:	66-NORTHCHASE CENTER
SHEET SIZE:	8.5 X 11
DRAWN BY:	WM

SHEET TITLE
EXISTING PLAN

SHEET NUMBER
EX-1

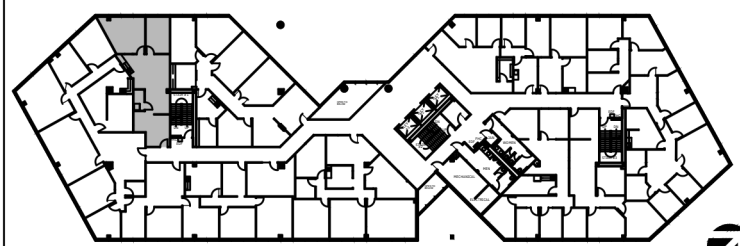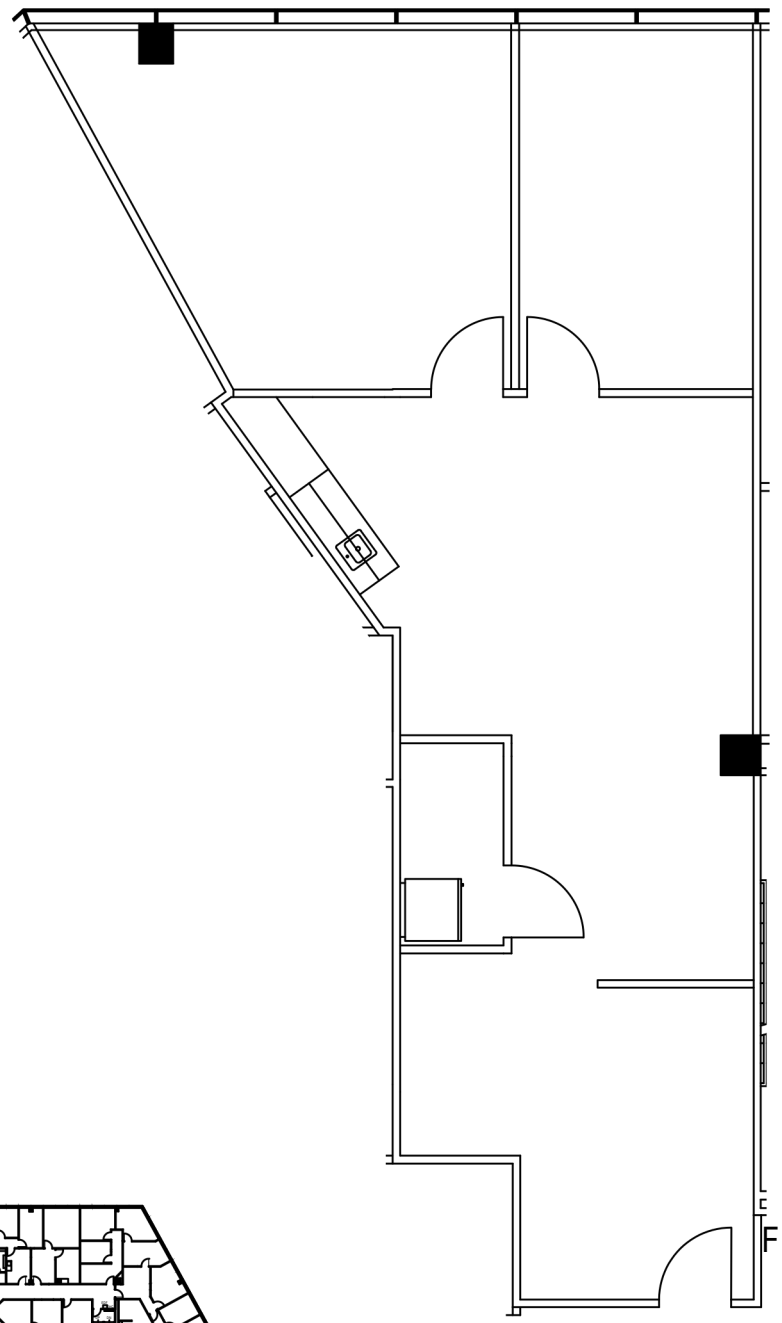

6TH FLOOR
 KEY PLAN

SUITE 230
1,163 NRA
1 FLOOR PLAN
 SCALE: 1/8"=1'-0"

FLOOR PLANS MAY NOT BE TO SCALE AND MAY NOT REFLECT EXISTING CONDITIONS AND SHALL NOT BE RELIED UPON AS SUCH. THESE DRAWINGS ARE DESIGN INTENT AND ARE AN EXHIBIT TO THE LEASE.