



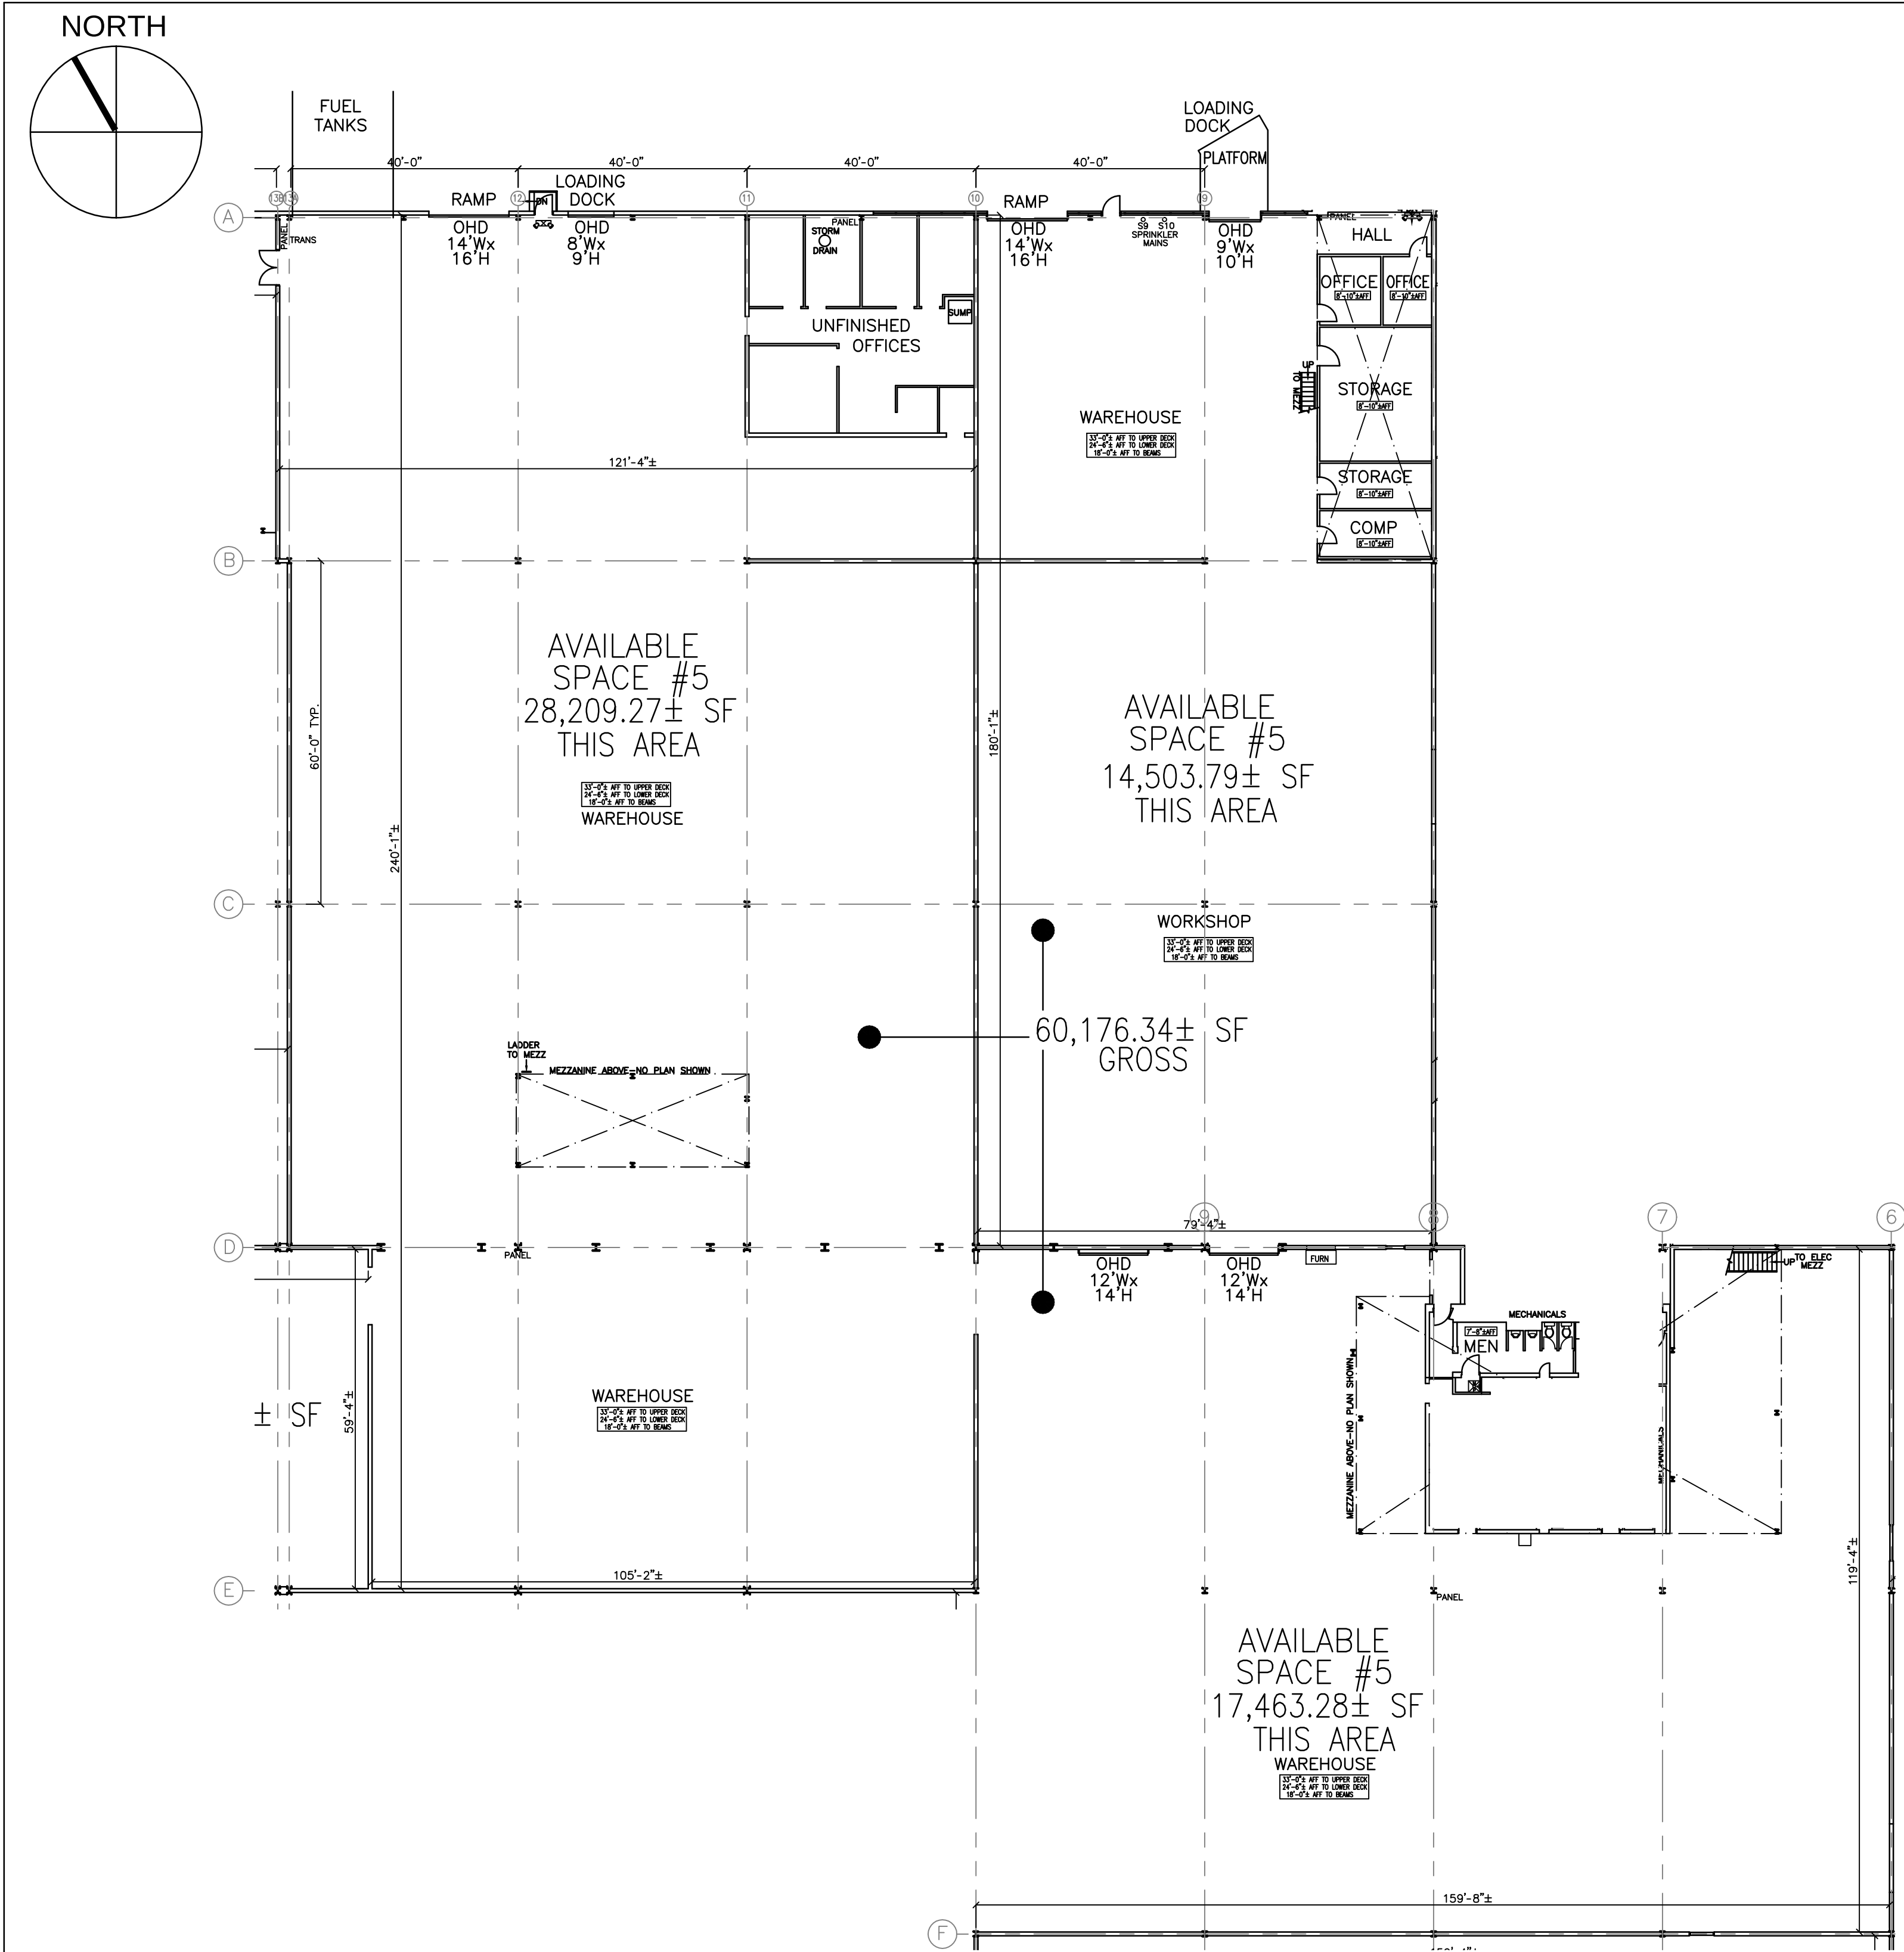


1 EXISTING FLOOR PLAN
S5.0 SCALE: 1"=20'-0"

ALL WORK SHALL CONFORM TO ALL FEDERAL, STATE AND MUNICIPAL CODES HAVING JURISDICTION OVER THIS PROJECT.

SYMBOLS KEY	
	EXIT SIGN
	BATTERY BACK-UP EMERGENCY LIGHTING
	BATTERY BACK-UP EMERGENCY LIGHTING ILLUMINATED EXIT SIGN COMBO
	1'-0"± AFF CLEAR CEILING HEIGHT ABOVE FINISH FLOOR
	ELEC ELECTRICAL PANEL/SWITCH
	TRANS TRANSFORMER
	FE FIRE EXTINGUISHER
	P EMERGENCY PULL STATION
	MOP SINK
	DRINKING FOUNTAIN

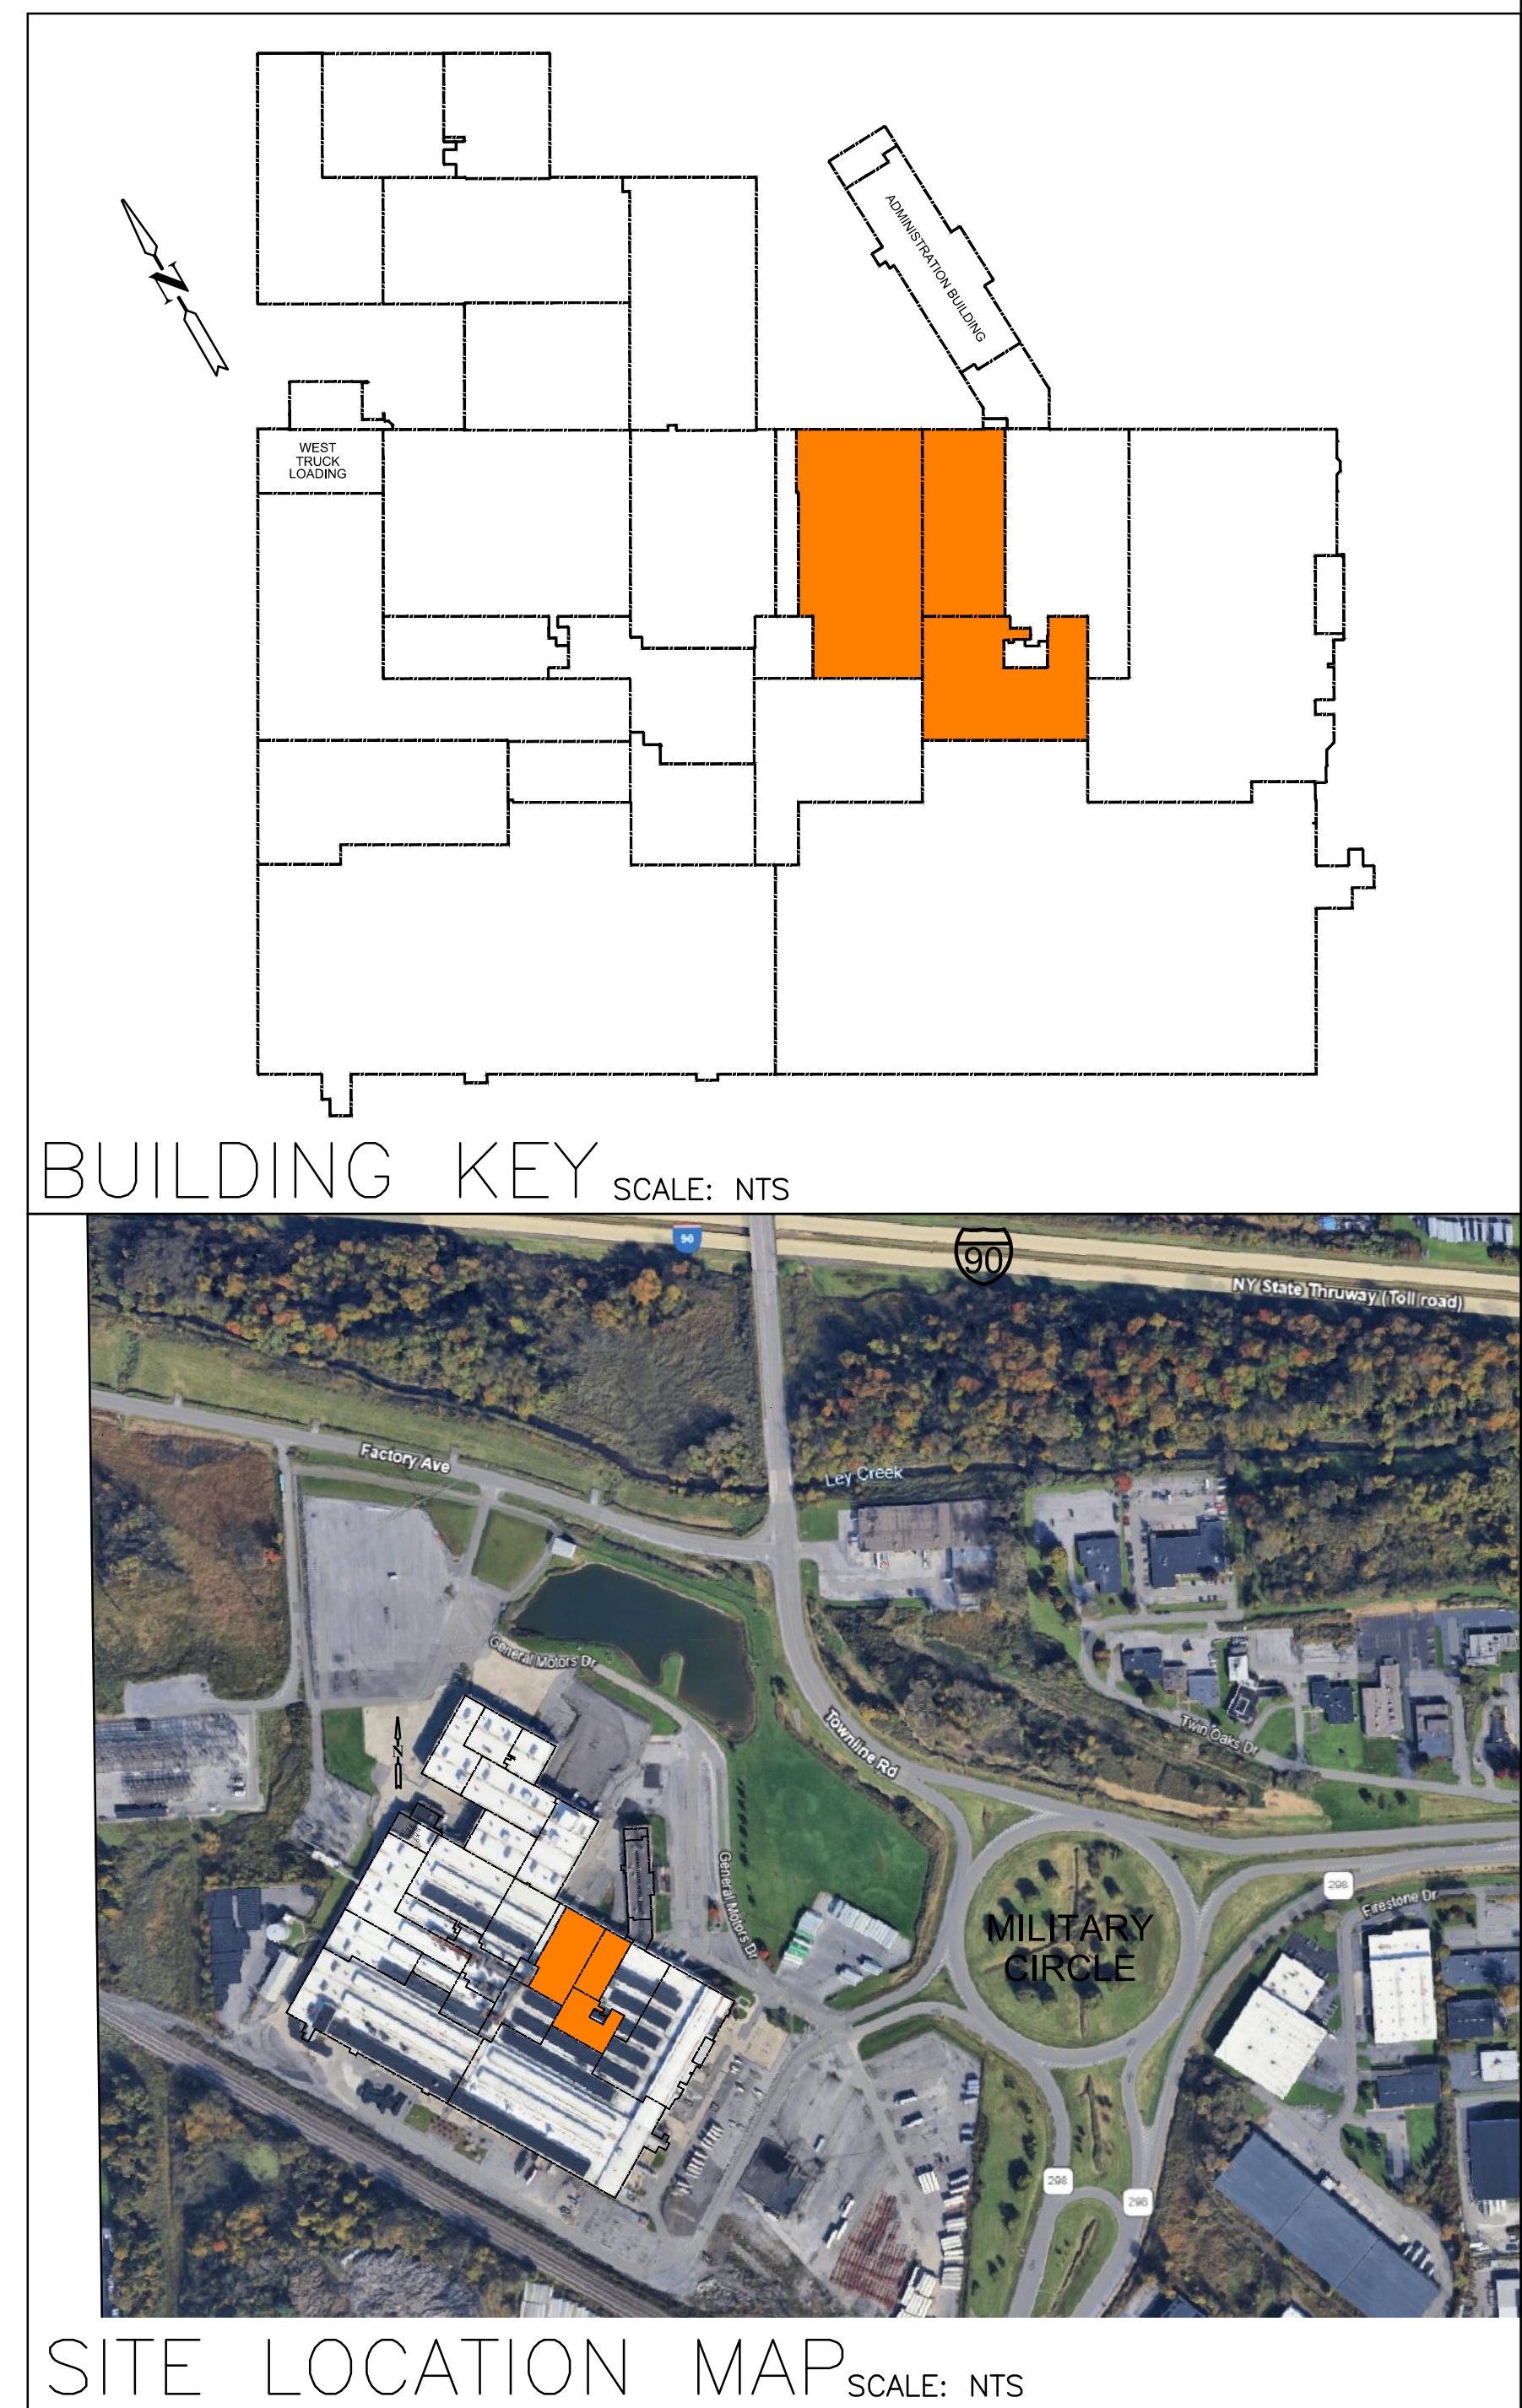

SITE LOCATION MAP SCALE: NTS

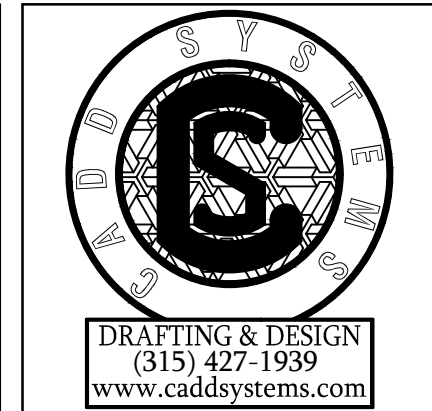

Robert Lieberman
RAY PROPERTIES
PO Box 247, Jamesville, NY 13078
RAYproperties.com
Phone 315.403.9000
Cell 315.317.6668
Email: Robert@RAYproperties.com

SALINA INDUSTRIAL POWER PARK
1 GENERAL MOTORS DRIVE
SYRACUSE, NY 13206

DRN. BY CADD	REVISIONS
CKD. BY	
DATE: 7/20/26	
SCALE: AS NOTED	

TITLE:
EXISTING FLOOR PLAN
SPACE #5 AVAILABLE
NO:
S5.0