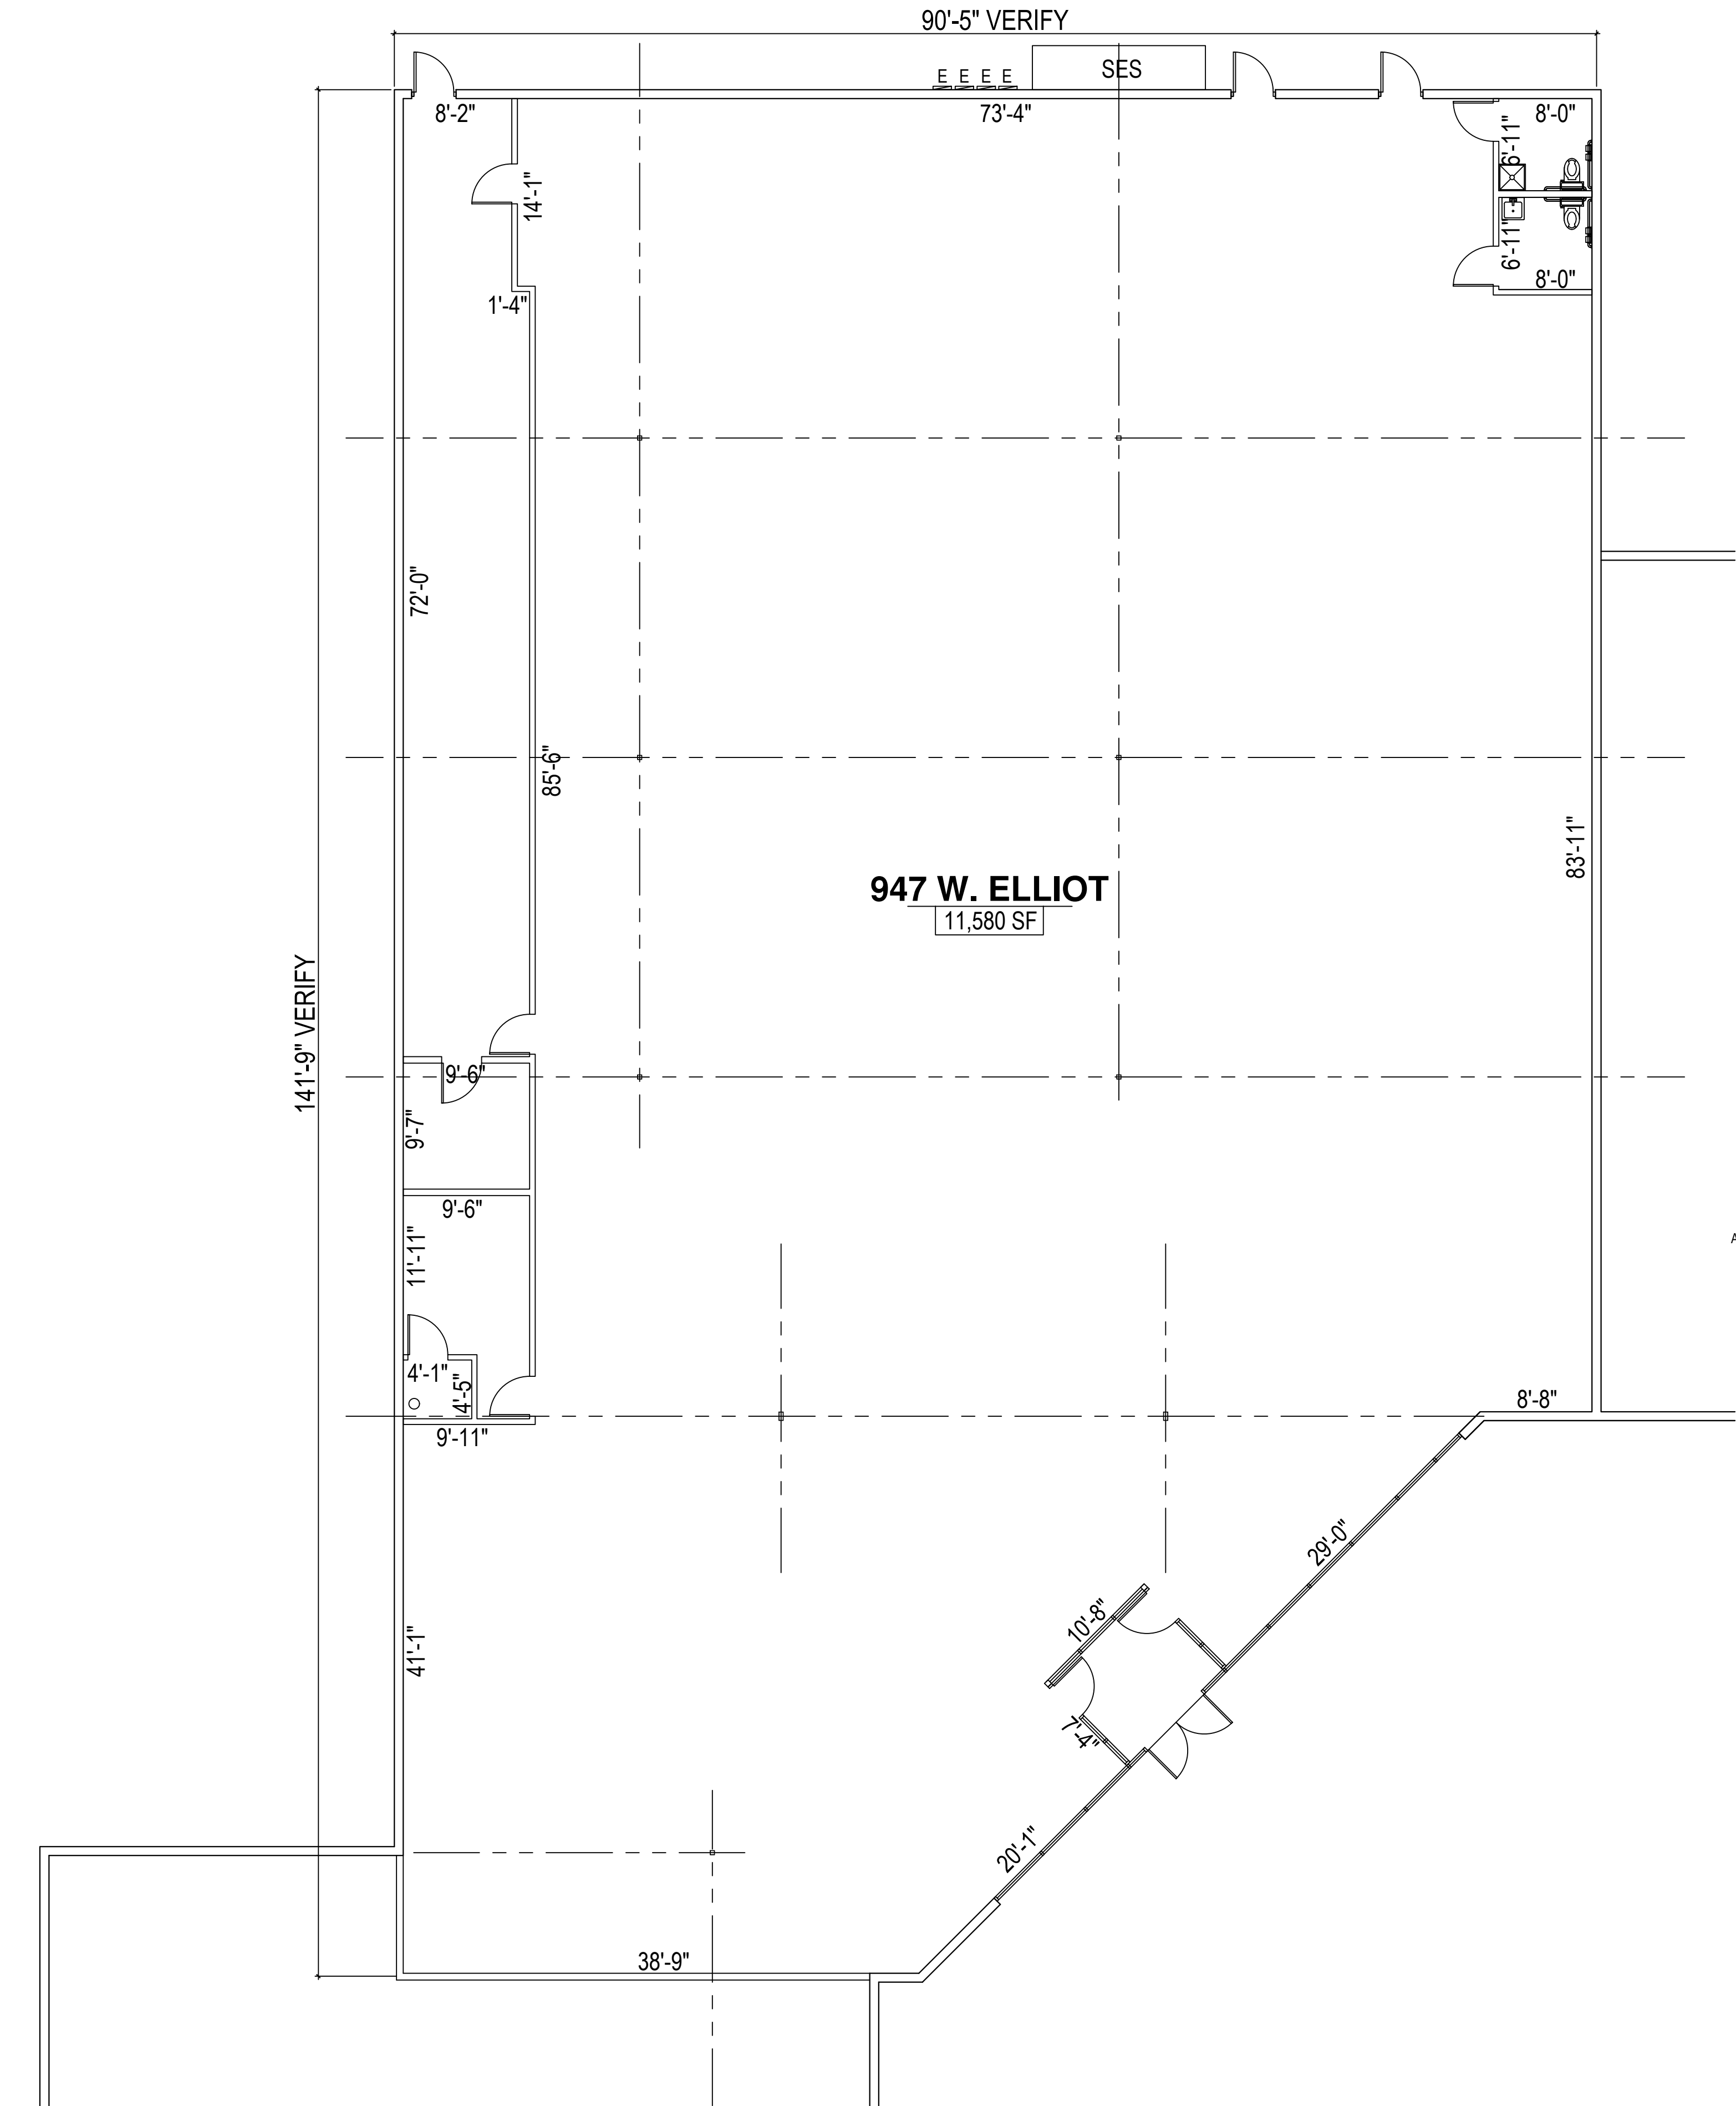



EXISTING FLOOR PLAN

1/8" = 1'-0"

BOMA SUITE AREA:

947 W. ELLIOT: 11,580 SF

VICINITY MAP

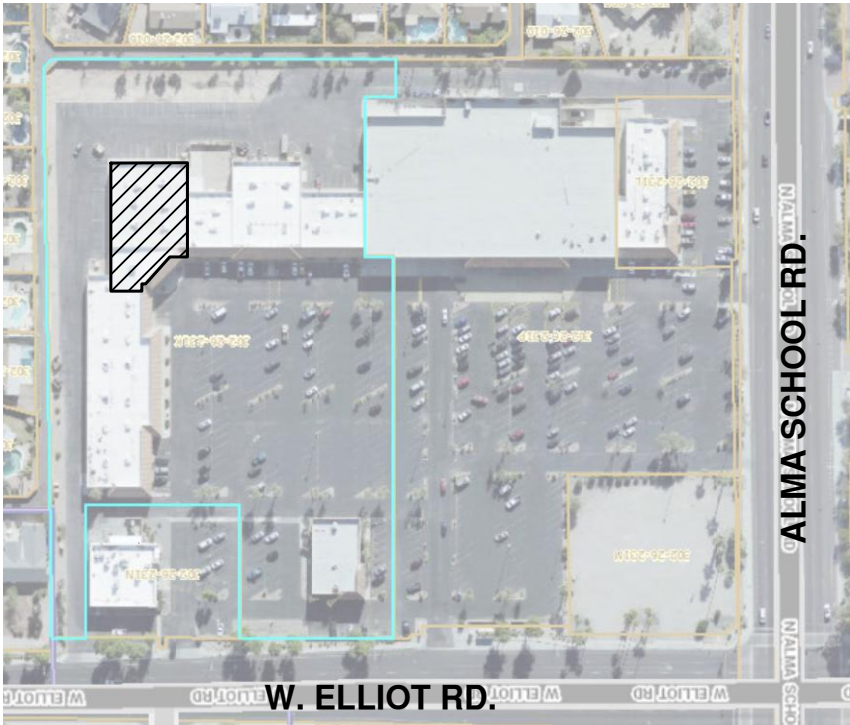

Architecture
Project Management

588 N. Jackson St.
Gilbert, AZ 85233
480.459.6385

merchantdesigngroup.com
andrew@merchantdesigngroup.com

SHEET	EXISTING FLOOR PLAN			TEAM	PROJECT	ALMA & ELLIOT 947 W. ELLIOT RD. CHANDLER AZ, 85225
	DATE	NO.	REVISION			
	11/2017		OWNER REVIEW	PROJECT NO: 17039 DRAWN BY: EB DESIGNED BY: ATM REVIEWED BY: ATM	THIS DRAWING IS AN INSTRUMENT OF SERVICE AND IS THE SOLE PROPERTY OF MERCHANT DESIGN GROUP AND MAY NOT BE REPRODUCED WITHOUT WRITTEN PERMISSION OF THE ARCHITECT.	

A1.0