


TOTAL  
62,990 SF

WAREHOUSE  
57,045 SF

OFFICE  
3,022 SF

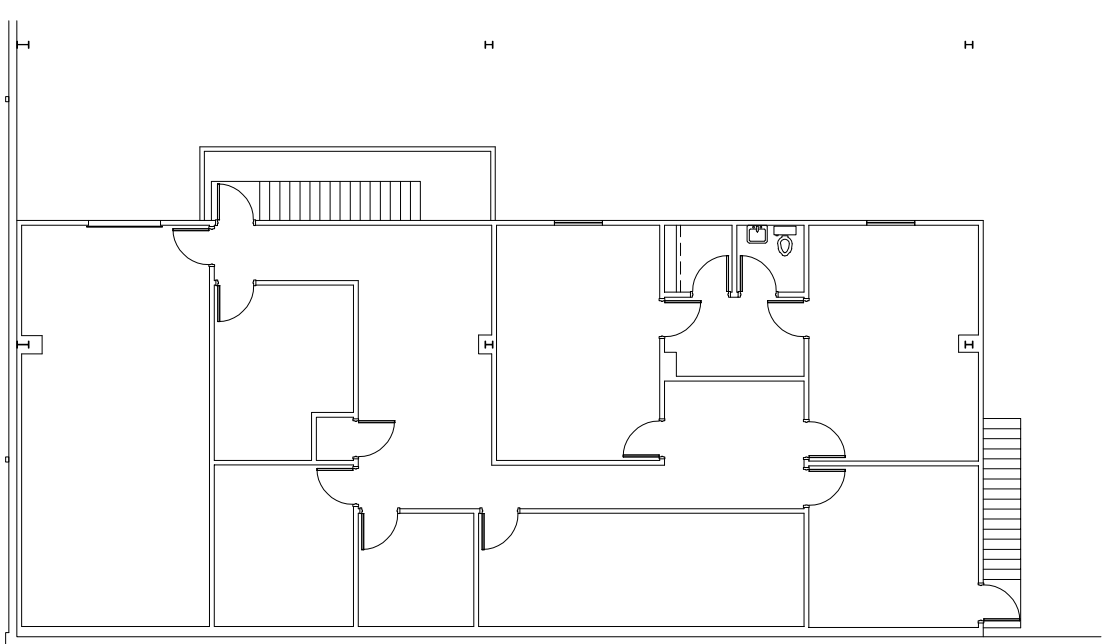

SECOND FLOOR  
2,923 SF

2 MAIN FLOOR PLAN  
SCALE: 1/16"=1'-0"

1 SECOND FLOOR PLAN  
SCALE: 1/16"=1'-0"

EXISTING PLAN FOR

# 299 Dupree Street

CHARLOTTE, NC

Sheet Title Floor Plans

Date August 7, 2019

Sheet Number

1