



LEGEND

EXISTING WALLS	NEW WALLS	LOW DEMO
NEWIRELOCATED DOOR	NRA	

ISSUE DATES



01-27-2023	ISSUE
	REVIEW

TIMBERWAY II
 15995 NORTH BARKER'S LANDING RD.
 HOUSTON, TX 77079
 SUITE 244

PROJECT:	TIMBERWAY II
PLLOT SCALE:	1/8"=1'-0"
CHECKED BY:	WM
FILE NAME:	TIMBERWAY II

SHEET TITLE
 EXISTING PLAN

SHEET NUMBER
 EX-1

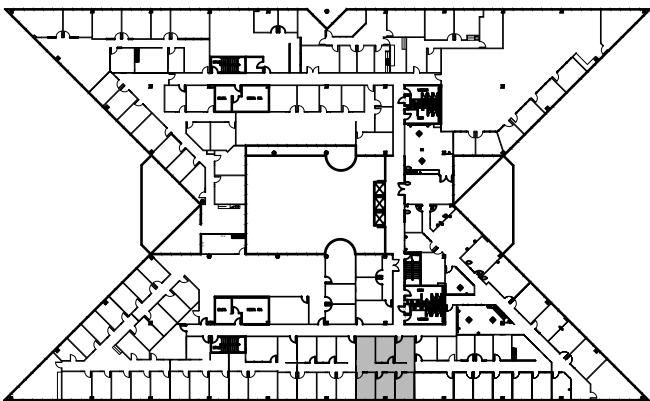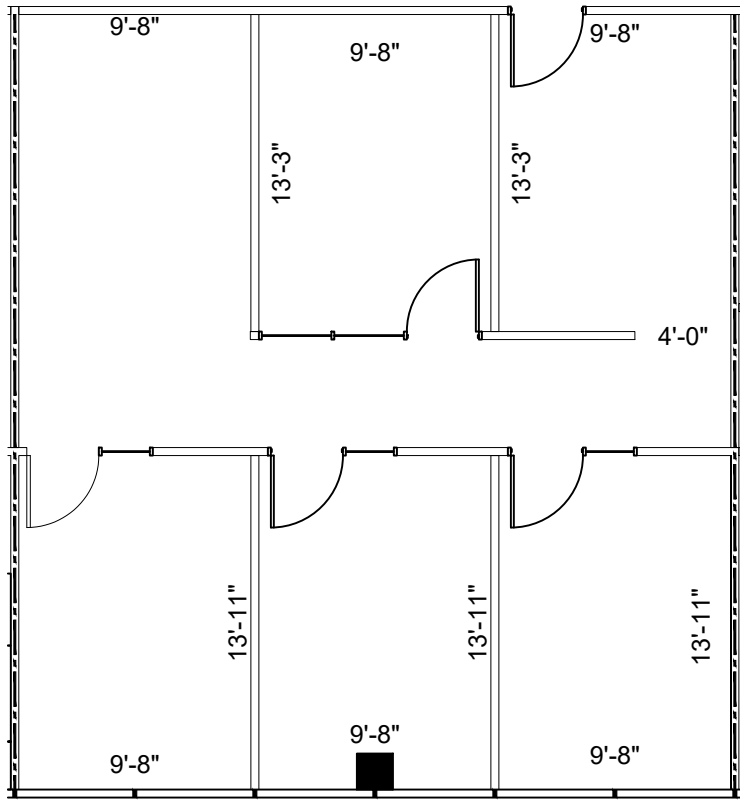

2nd FLOOR
 KEY PLAN

1 SUITE 244
 1,220 NRA
 FLOOR PLAN
 SCALE: 1/8"=1'-0"

FLOOR PLANS MAY NOT BE TO SCALE AND MAY NOT REFLECT EXISTING CONDITIONS AND SHALL NOT BE RELIED UPON AS SUCH THESE DRAWINGS ARE DESIGN INTENT AND ARE AN EXHIBIT TO THE LEASE