





ISSUE DATE 1.6.25

LINDSAY SHELTON
#25068


THIS DOCUMENT IS NOT INTENDED FOR BIDDING, REGULATORY APPROVAL, OR CONSTRUCTION

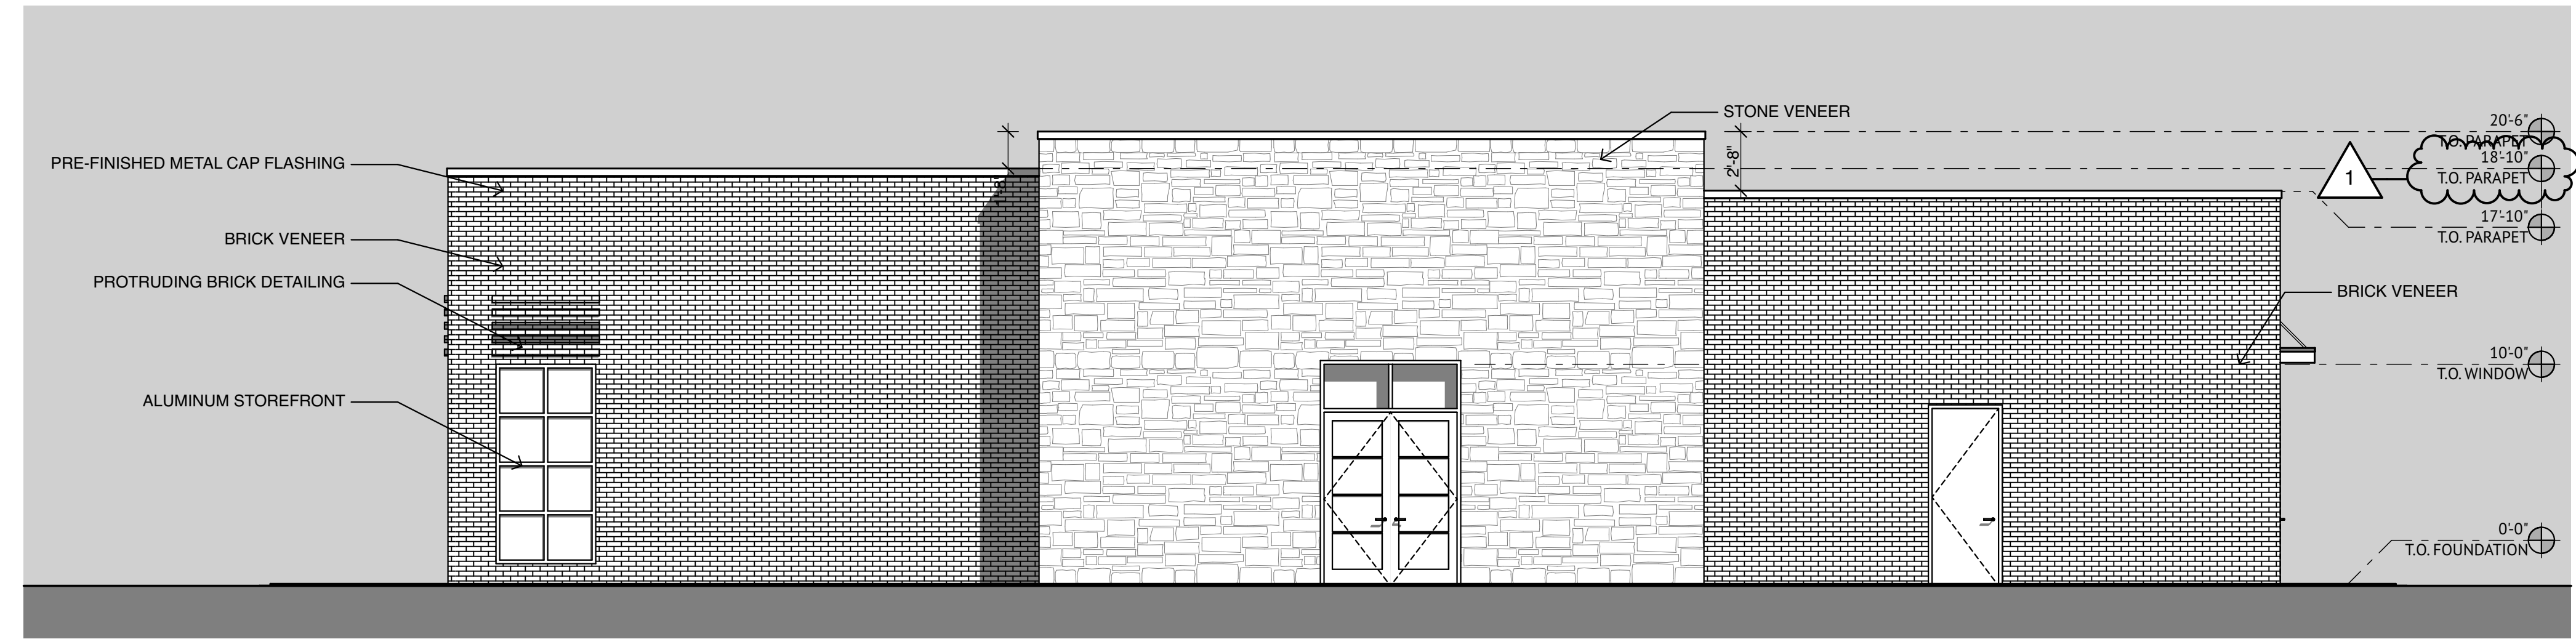


4 BUILDING 2 WEST ELEVATION
SCALE: 3/16" = 1'-0"

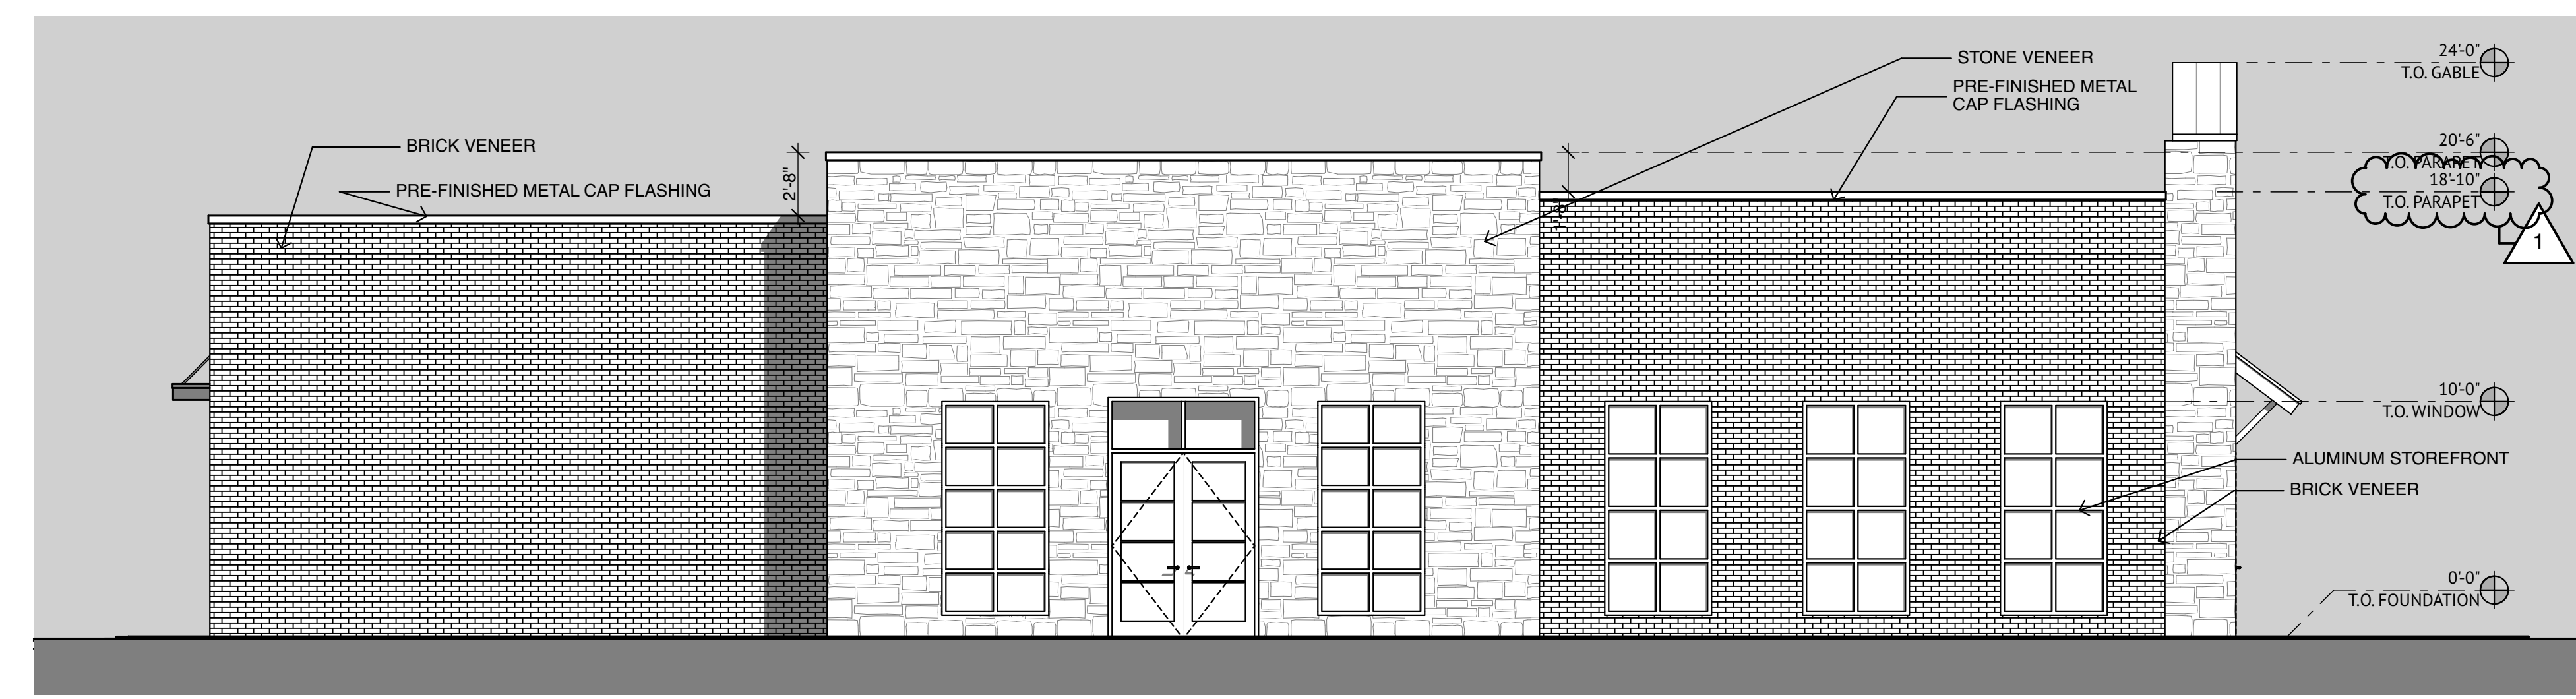

2 BUILDING 2 EAST ELEVATION
SCALE: 3/16" = 1'-0"

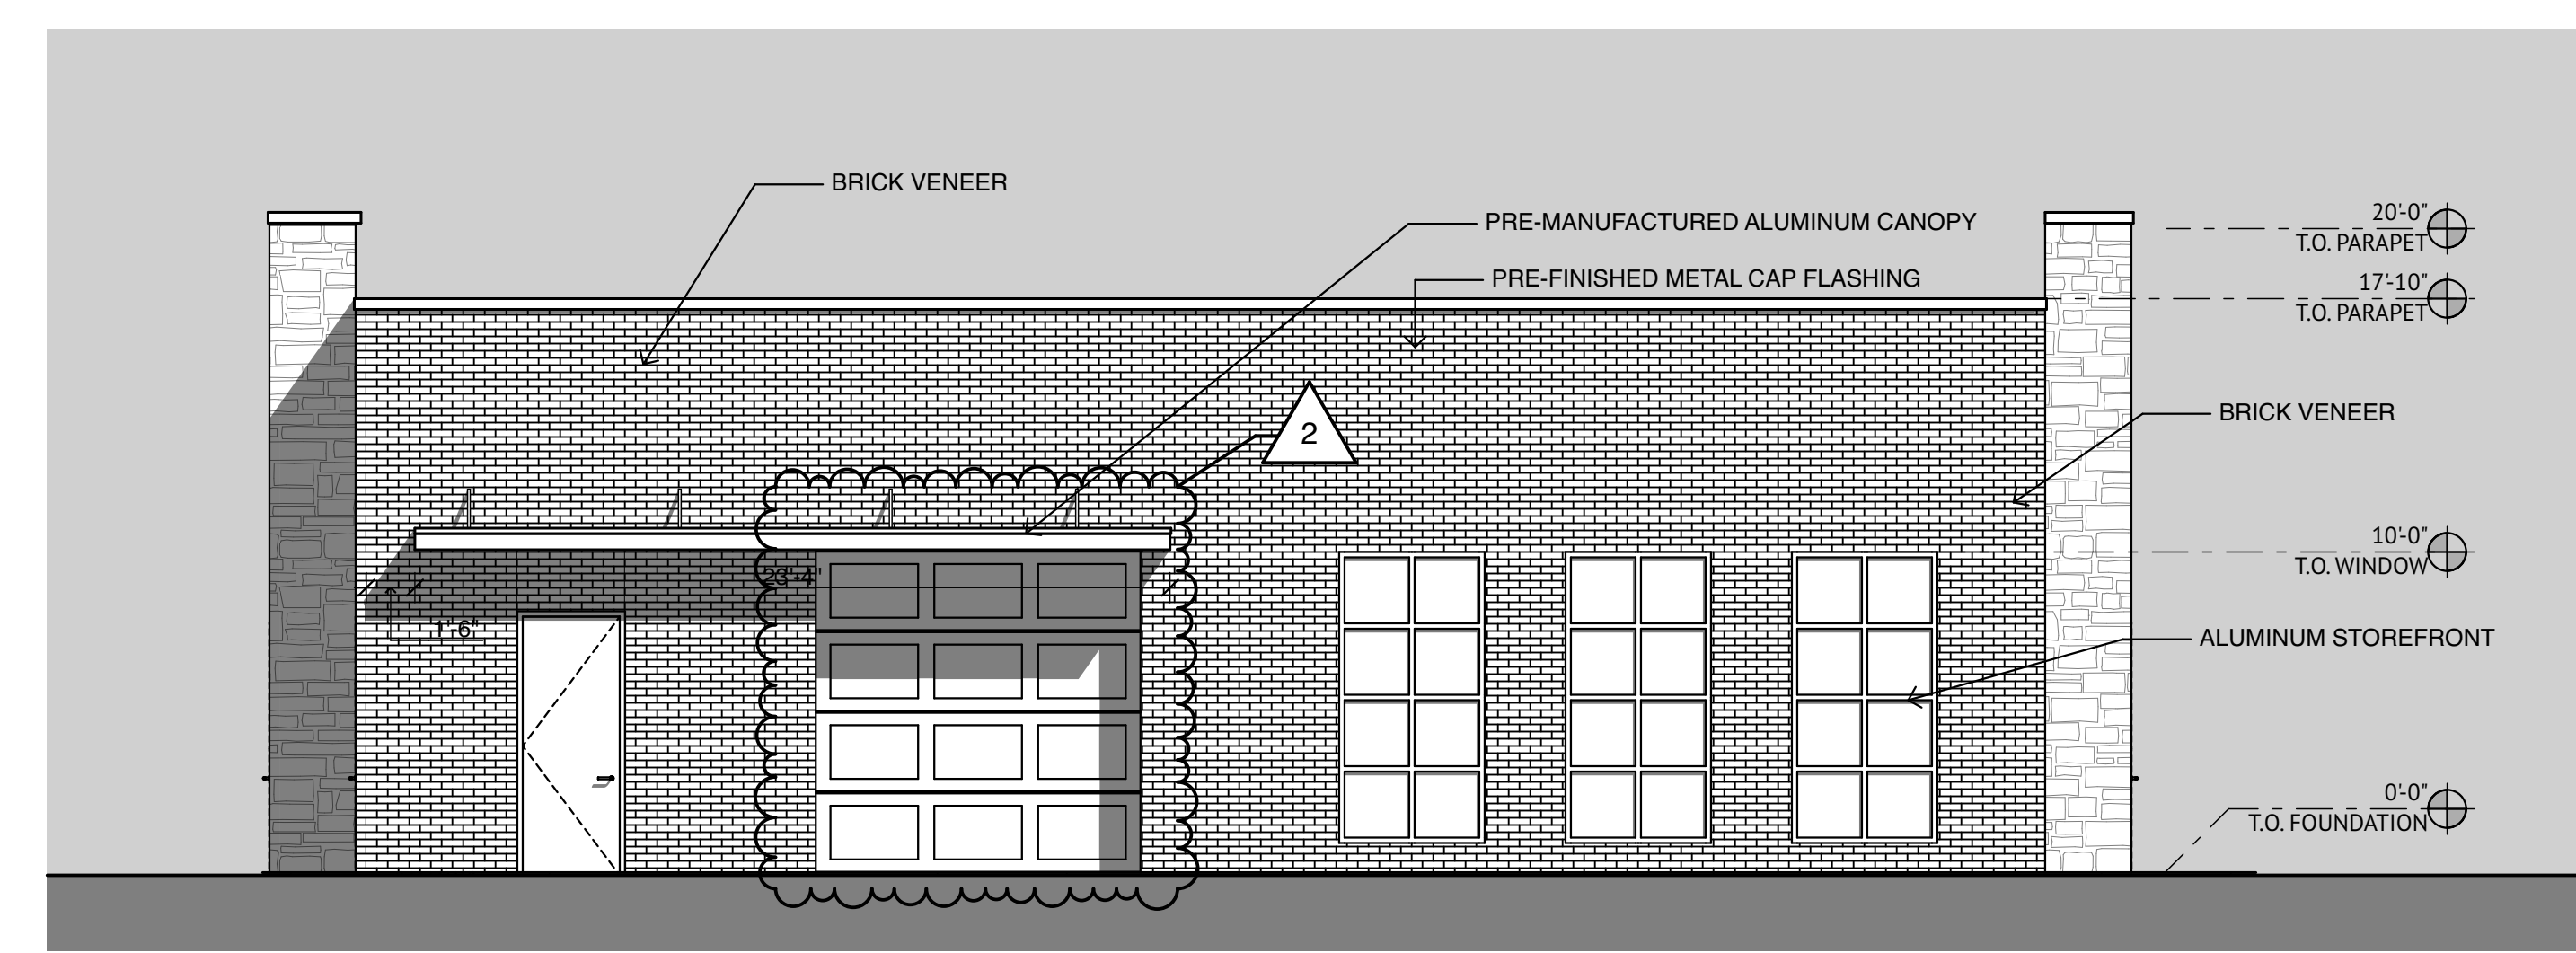

3 BUILDING 2 SOUTH ELEVATION
SCALE: 3/16" = 1'-0"

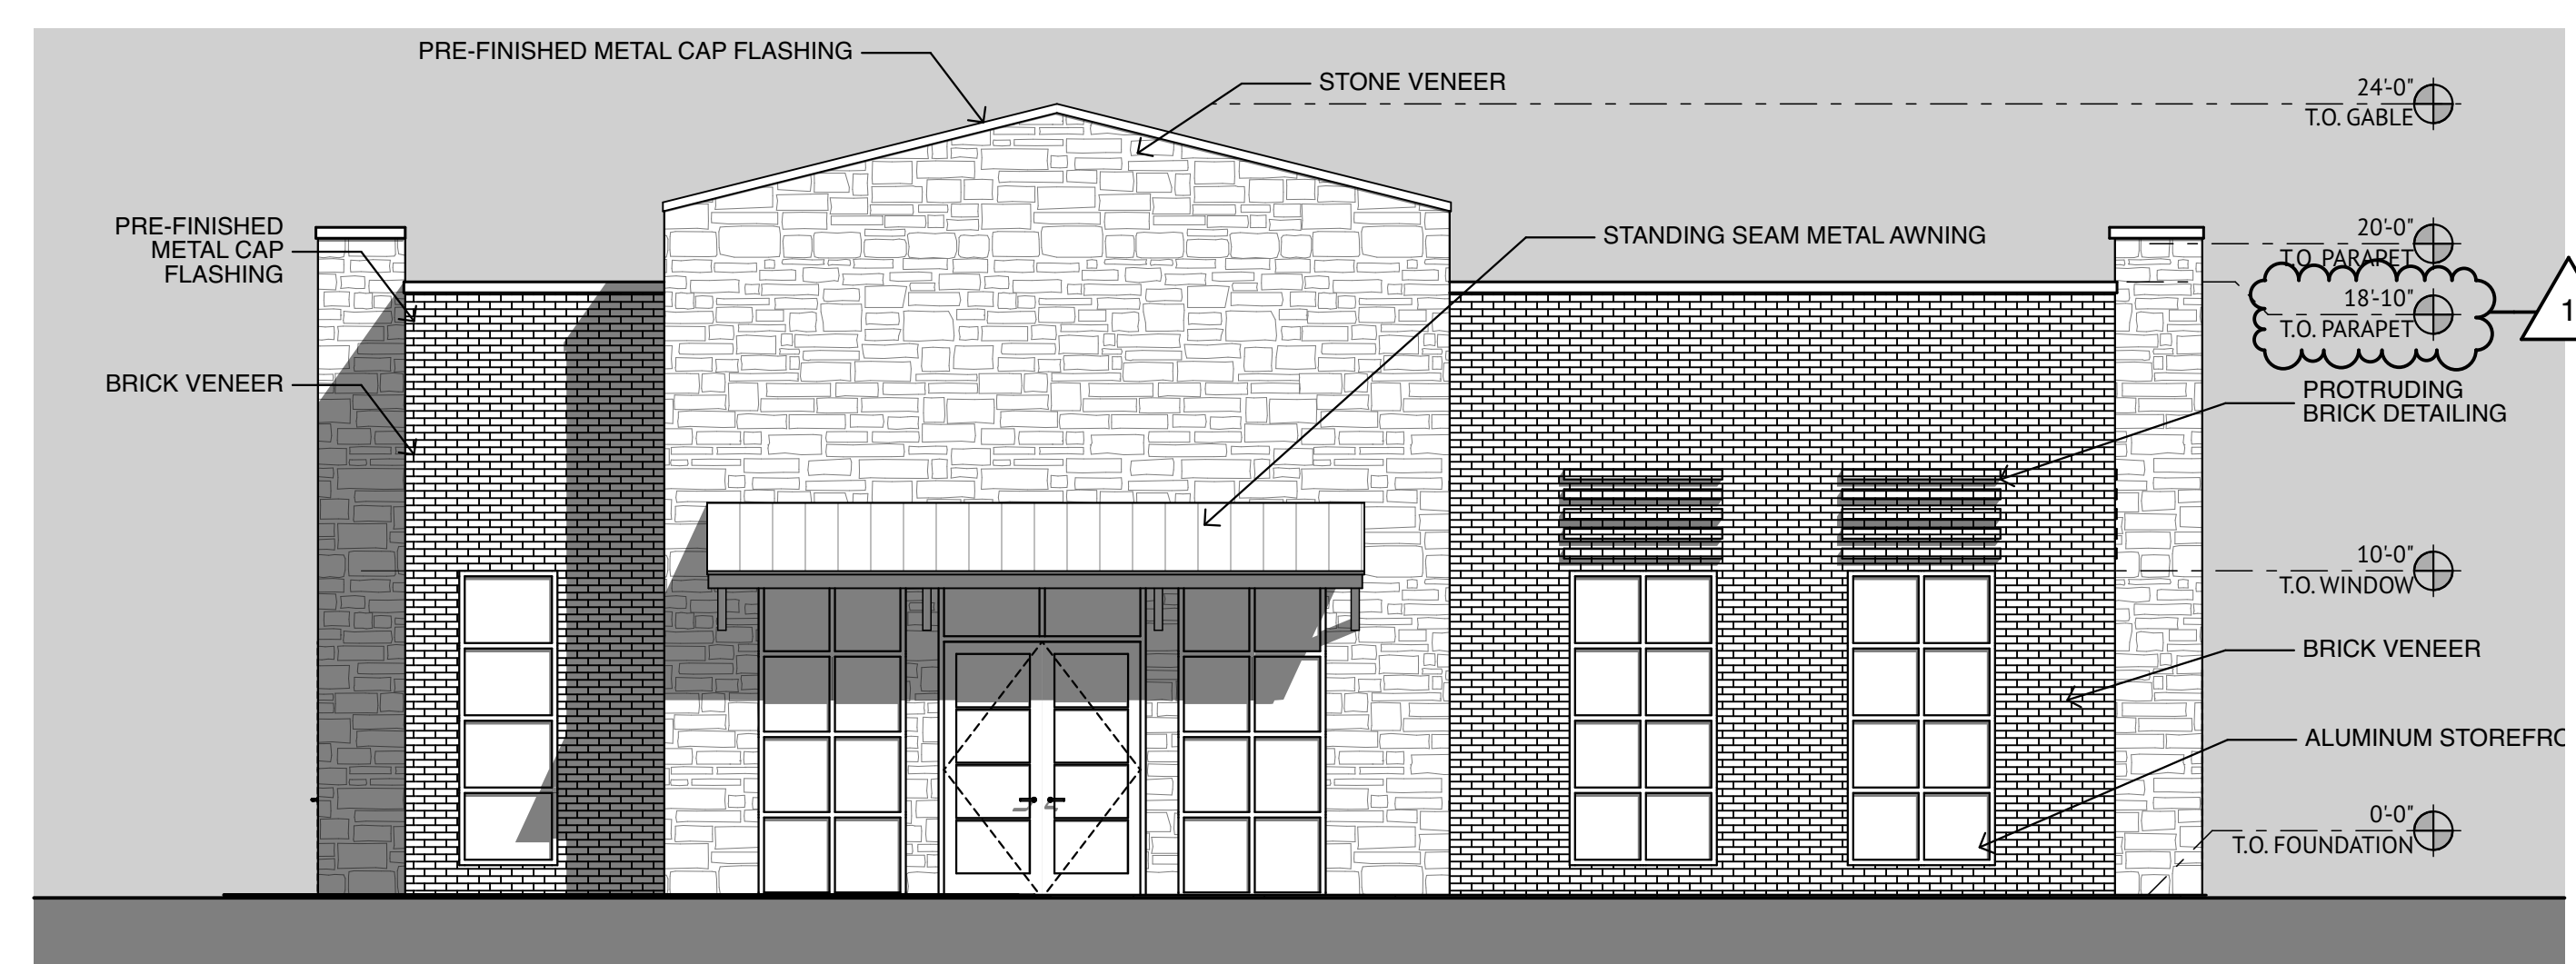

1 BUILDING 2 NORTH ELEVATION
SCALE: 3/16" = 1'-0"

COLLEYVILLE COMMERCIAL
1721 JOHN MCCAIN ROAD
COLLEYVILLE, TX 76034

A4.2

EXTERIOR ELEVATIONS - BUILDING 2

/Users/lshelton/Library/Mobile Documents/com~apple~CloudDocs/Documents/Projects/1721 John McCain - Retail/DWGS/Colleyville Commercial_Building Footprints_8.2.24.pln