


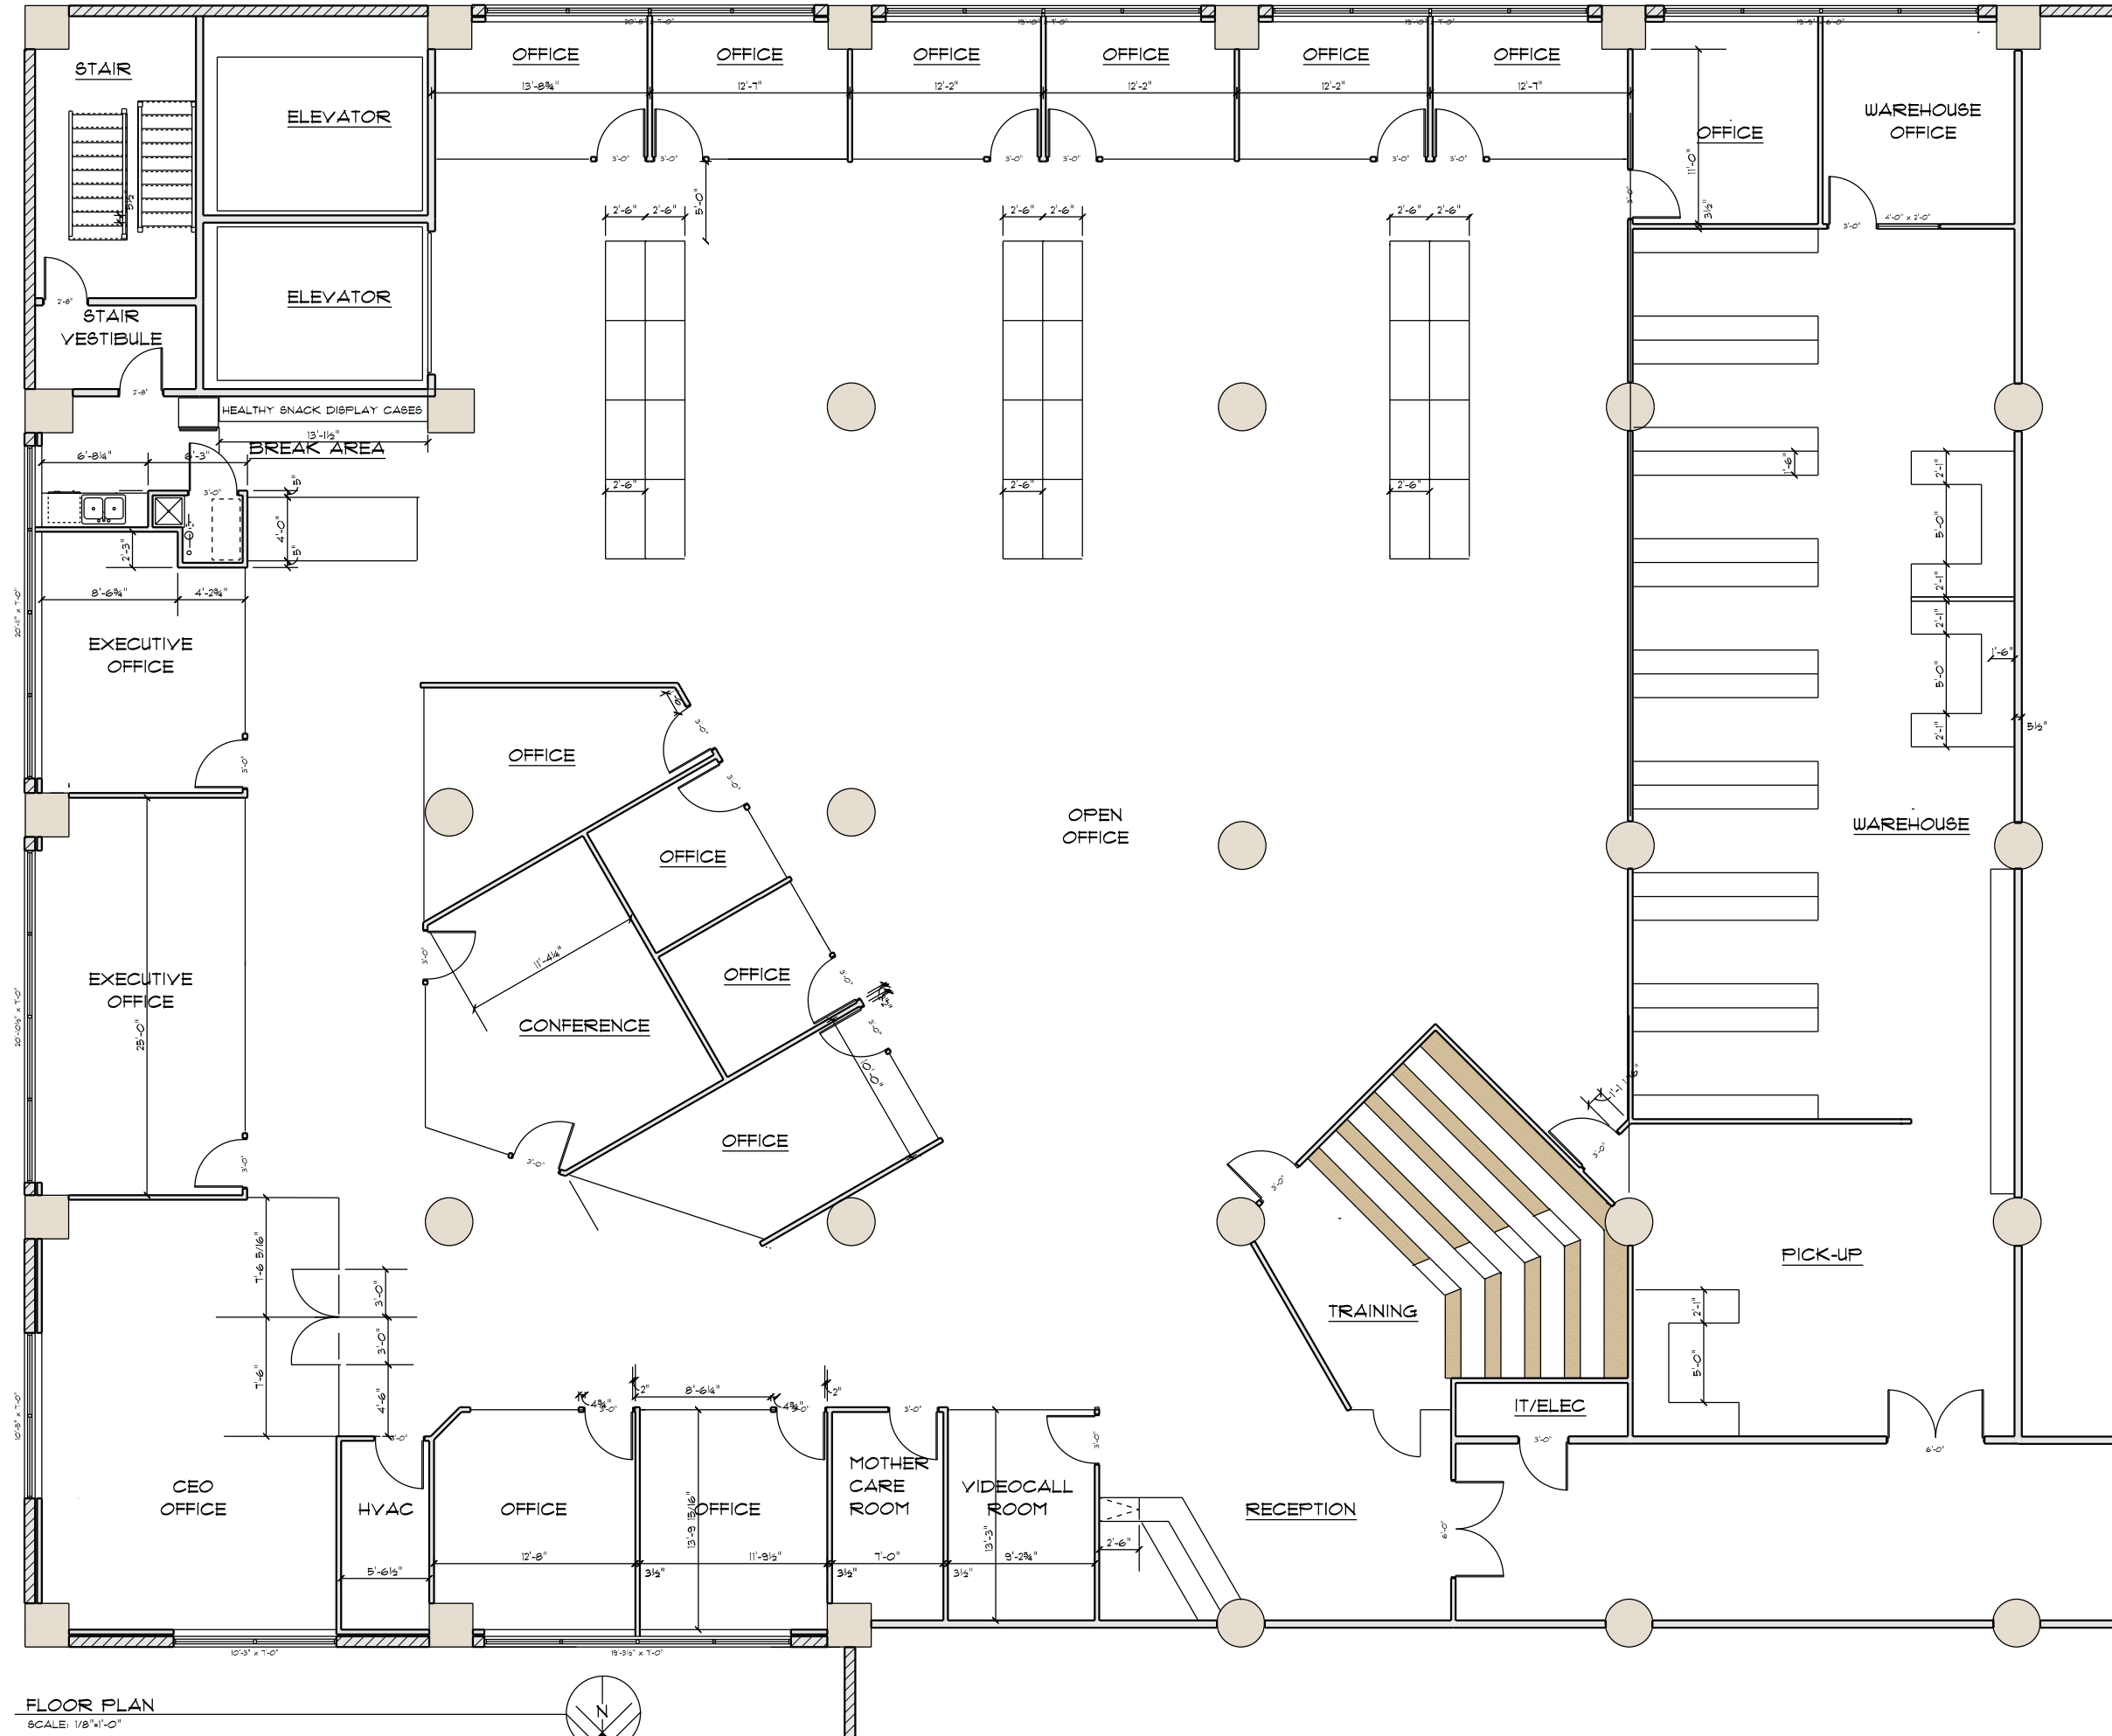

FLOOR PLAN

SCALE: 1/8"=1'-0"

- GLASS OFFICE FRONT: 3/16" TEMPERED PLATE OR FLOAT GLASS HELD BY ALUMINUM FRAMING CHANNELS TOP & BOTTOM
- TYPICAL PARTITION: 5/8" GYPBOARD BOTH SIDES OF 3 5/8" METAL STUDS @ 2'-0" O.C. TO UNDERSIDE OF STRUCTURAL SLAB ABOVE, APPROX. 12'-0" A.F.F.