

Floor Plan

3/16"=1'-0"

Floor Plan

SHEET TITLE


Hartmann Retail Shops
245 South Hartmann Drive
Lebanon, (Wilson Co) Tennessee

PROJECT NAME

DO NOT REMOVE ANY ELEMENT OF THESE DOCUMENTS FROM THE DRAWING BORDER.
COPYING THESE DOCUMENTS FOR DISTRIBUTION TO BUILDING OFFICIALS AND CONTRACTORS IS PERMITTED.
CONSTRUCTION OF THE PROJECT IS PERMITTED BASED ON THE SET OF DOCUMENTS. THIS ARCHITECT IS NOT RESPONSIBLE FOR ANY CHANGES WHICH DO NOT CONFORM TO THE DESIGN ININTENT
ESTABLISHED IN THE COMPLETE SET OF CONSTRUCTION DOCUMENTS.

THIS WORK IS PROTECTED UNDER THE UNITED STATES
ARCHITECTURAL WORK'S COPYRIGHT PROTECTION ACT OF
1976. ALL RIGHTS RESERVED. THIS IS THE SOLE
PROPERTY OF THE AUTHOR UNLESS EXPRESSLY
TRANSFERRED THROUGH WRITTEN CONTRACT.

A 1.0
ARCHITECTURAL
SERIES

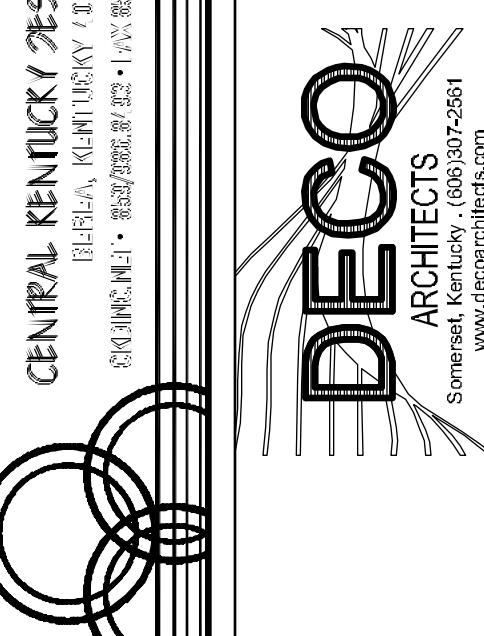

REVISIONS	SYM	DATE	DESCRIPTION

DRAWN	M.N.R., D.H.P
CHECKED	D.H.P
REVISIONS	

100%***
SD
CD
CD
CONTRACT NUMBER 2024.12.02