



FLOOR ONE
10,431 SQ. FT.

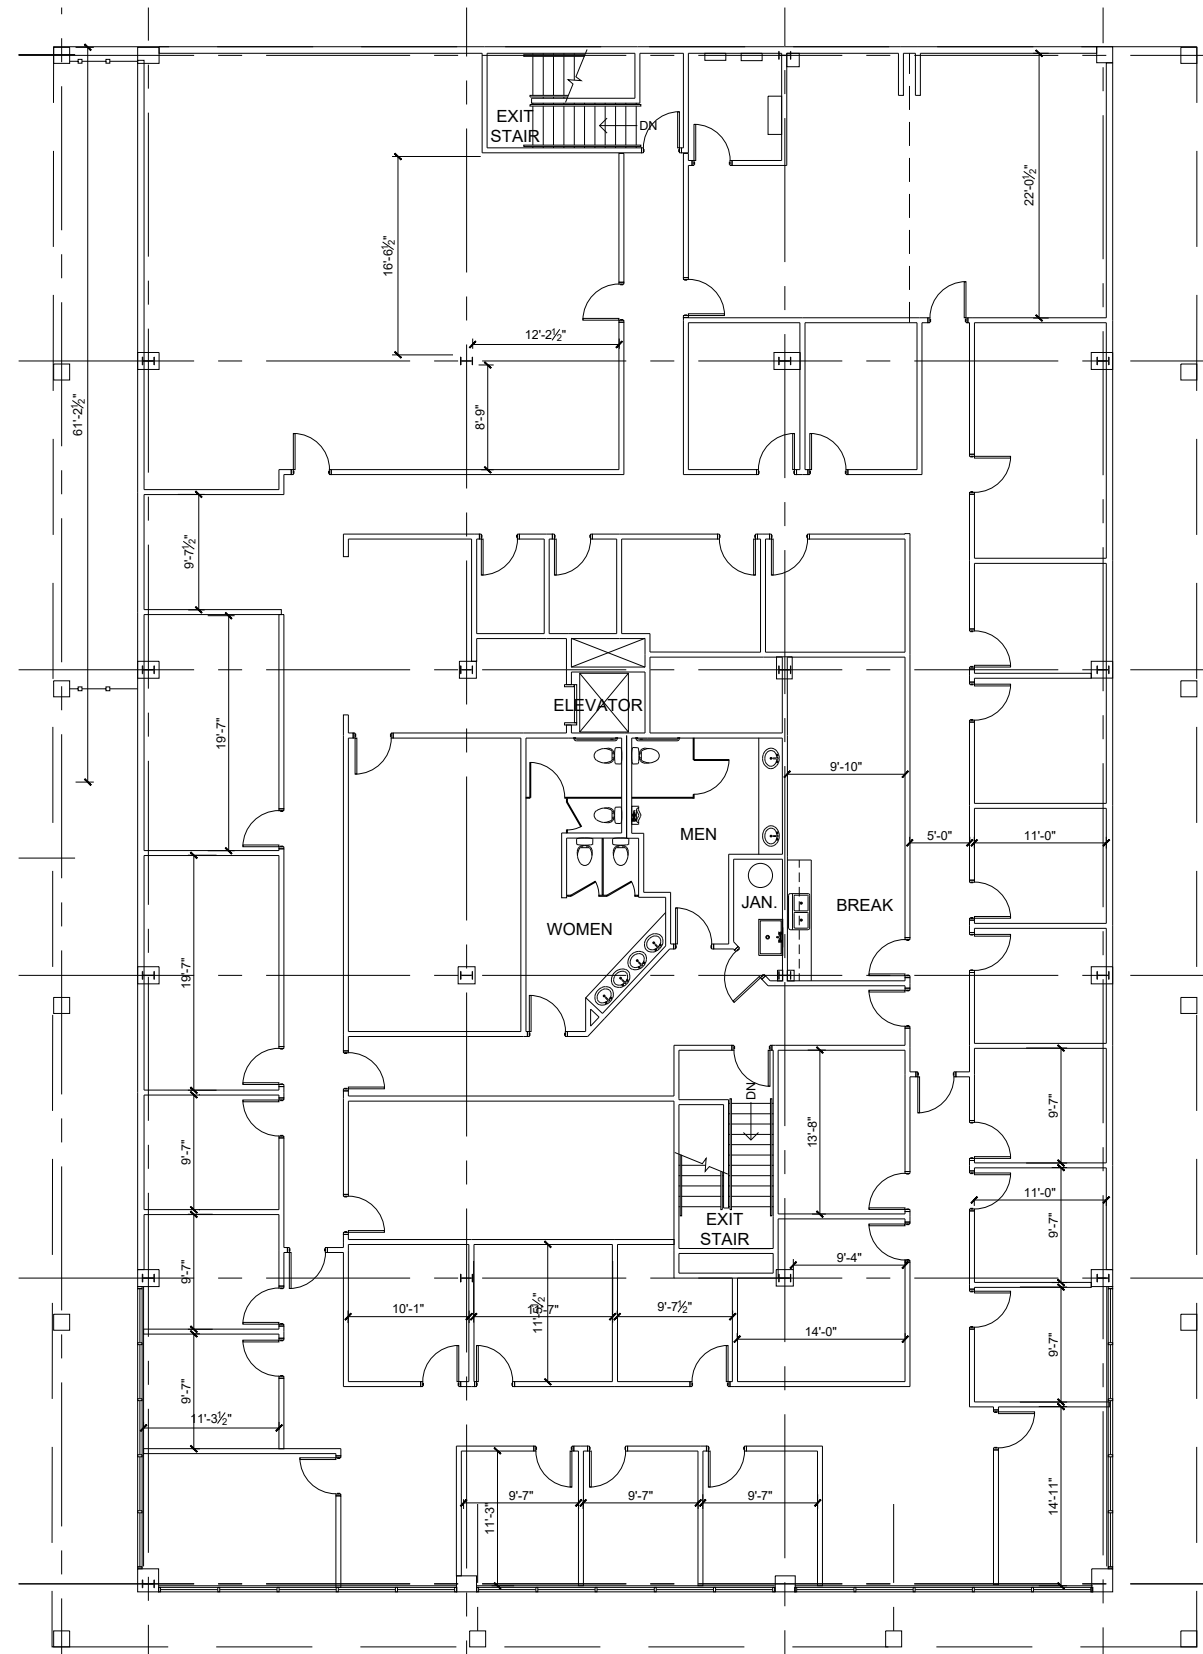

FLOOR TWO
10,431 SQ. FT.

FLOOR PLANS
SCALE 1/16"=1'-0"

 

W. R. Arnquist, AIA
4701 Sycamore St
Dallas, TX 75204-7029
214.796.6170
bill.arnquist@outlook.com

I HEREBY CERTIFY THAT THE PORTION OF THESE DOCUMENTS BEARING MY SEAL HAVE BEEN PREPARED BY ME OR UNDER MY SUPERVISION.



TENANT SPACE

3650 N BUCKNER BLVD
SUITE 111
DALLAS, TEXAS 75228

11 OCT 2022 - EXISTING BUILDING

Sheet:

A-102