


1 OVER ALL FLOOR PLAN
A2.1 SCALE: 1/8" = 1'-0"

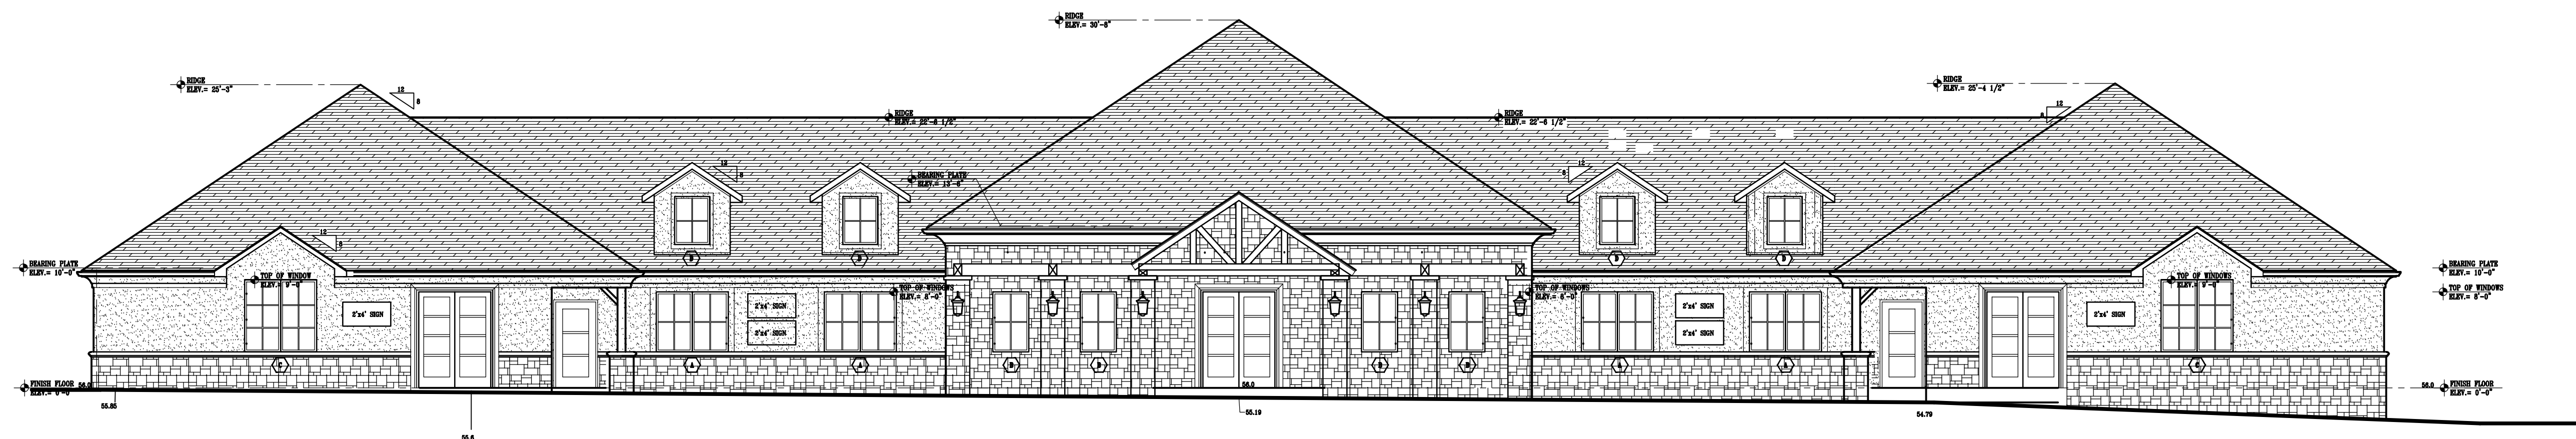

1 OVER ALL FLOOR PLAN
A2.1 SCALE: 1/8" = 1'-0"

DATE:
12-04-2013

SEAL:

TITLE:
OVER ALL
PLAN

SHEET:

A2.1