


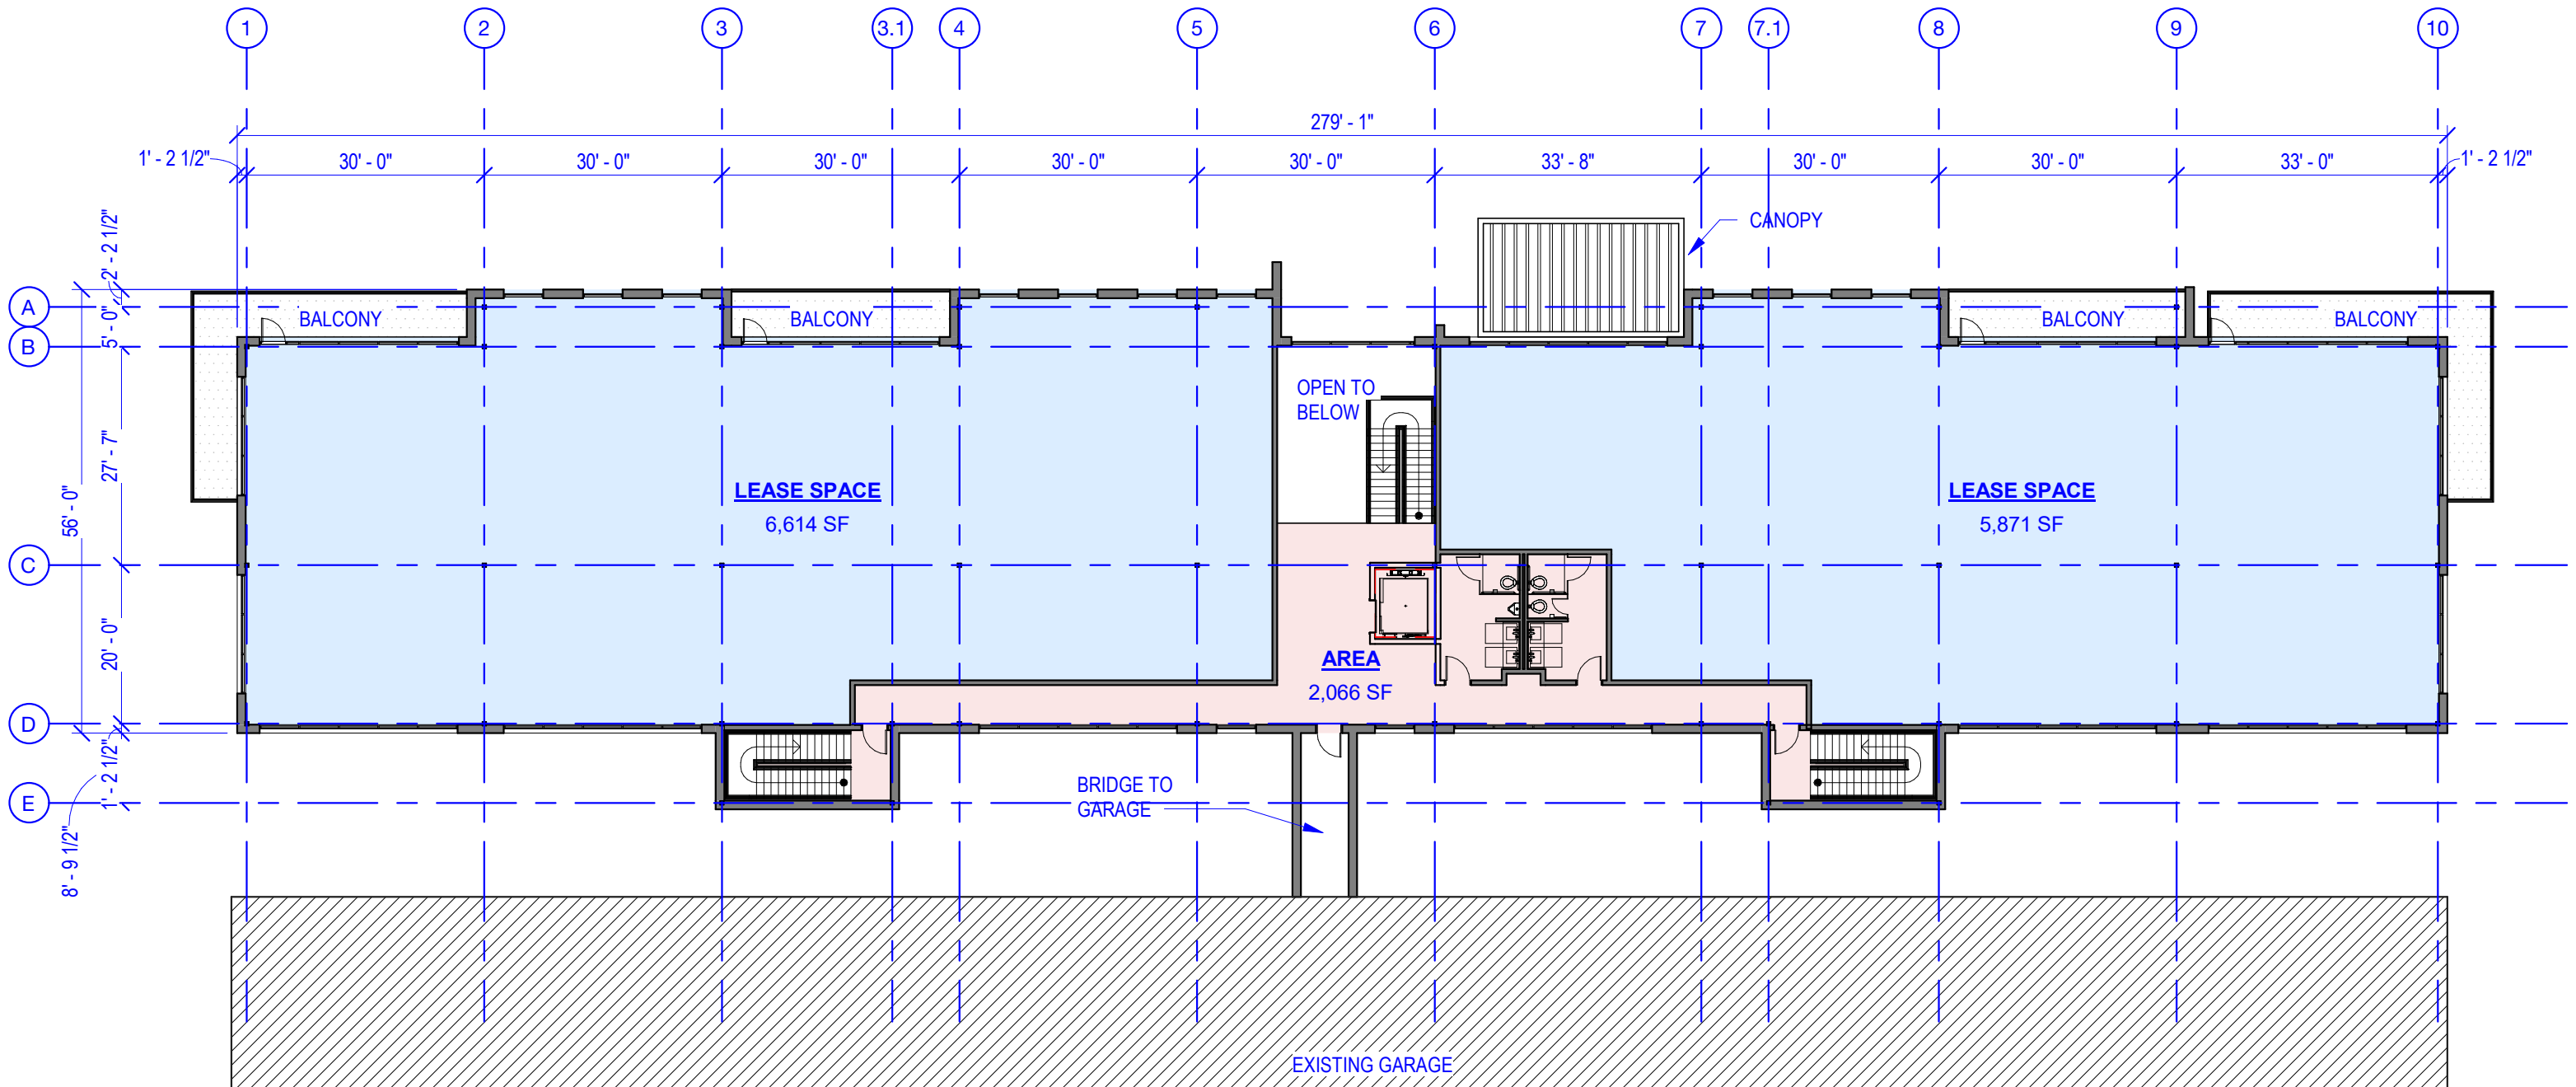

1 FLOOR PLAN - LEVEL 2
SCALE: 1" = 20'-0"

