


01 | SITE PLAN
SCALE: 1/16" = 1'-0"

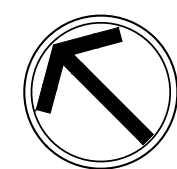


2-STORY COMMERCIAL
DEVELOPMENT
FISHERS, INDIANA


23061

07.24.2024




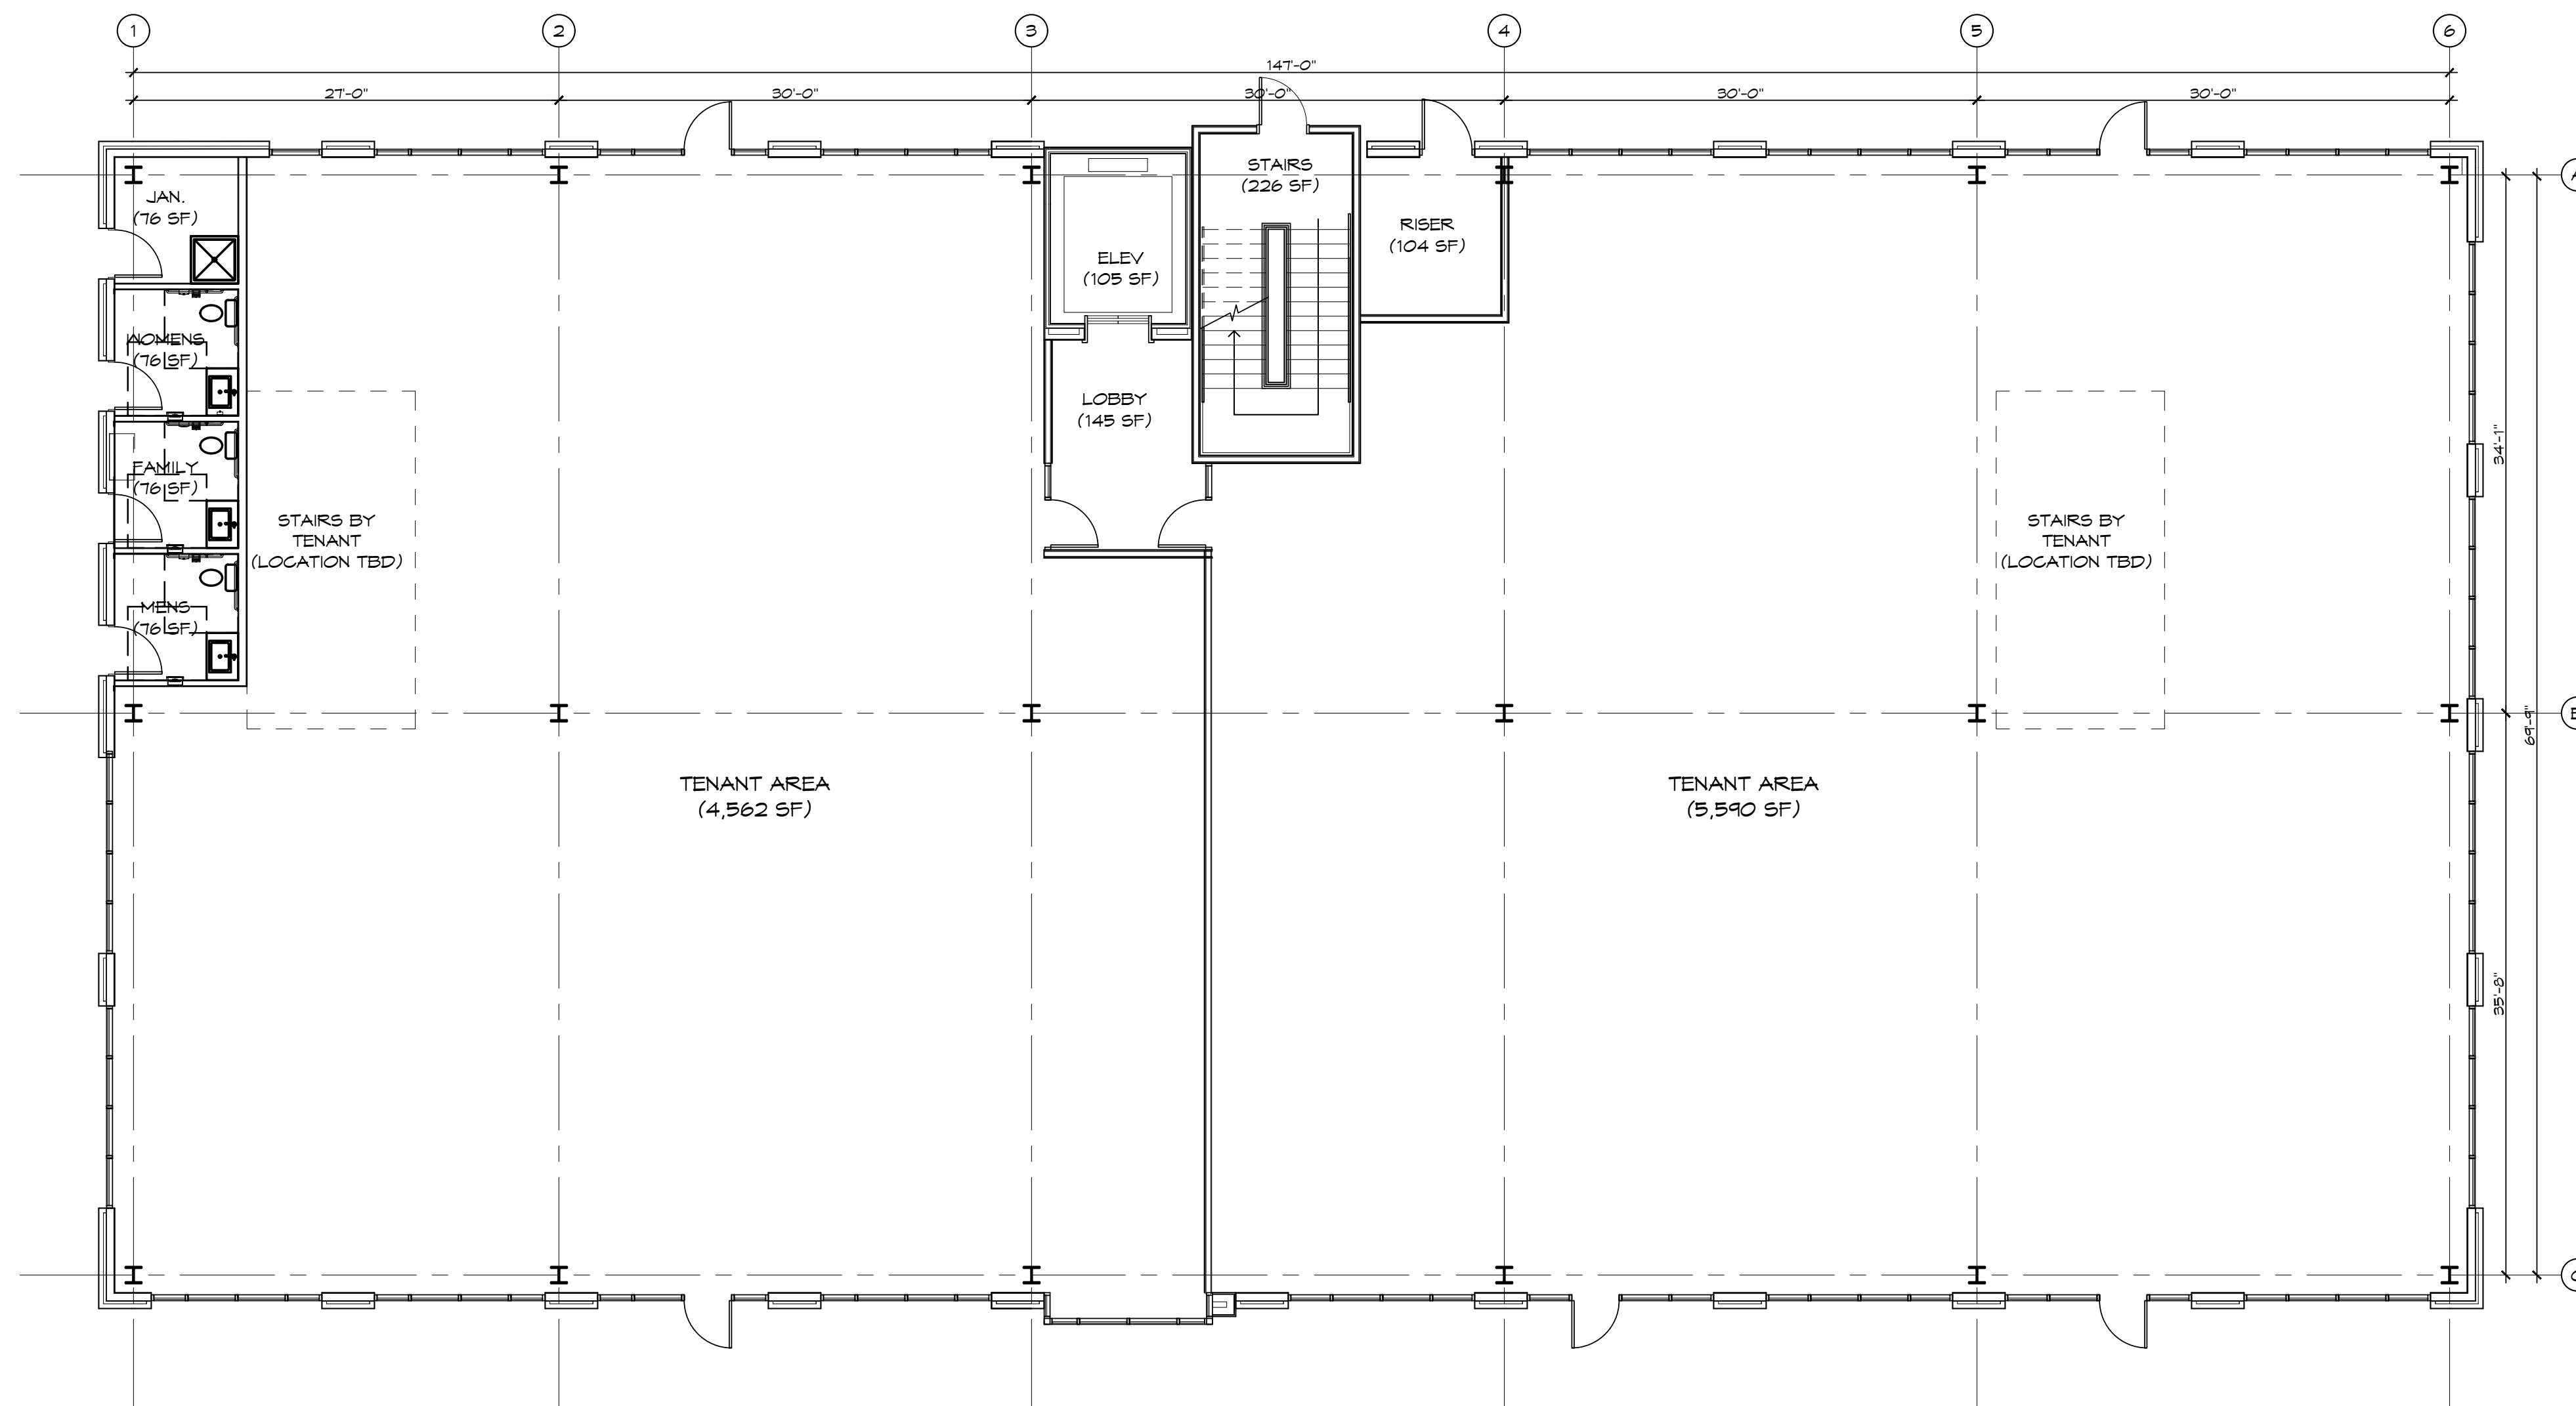


01 | 2 BUILDING TENANTS
 BUILDING 2 FIRST FLOOR PLAN 
 SCALE: 1/8" = 1'-0"

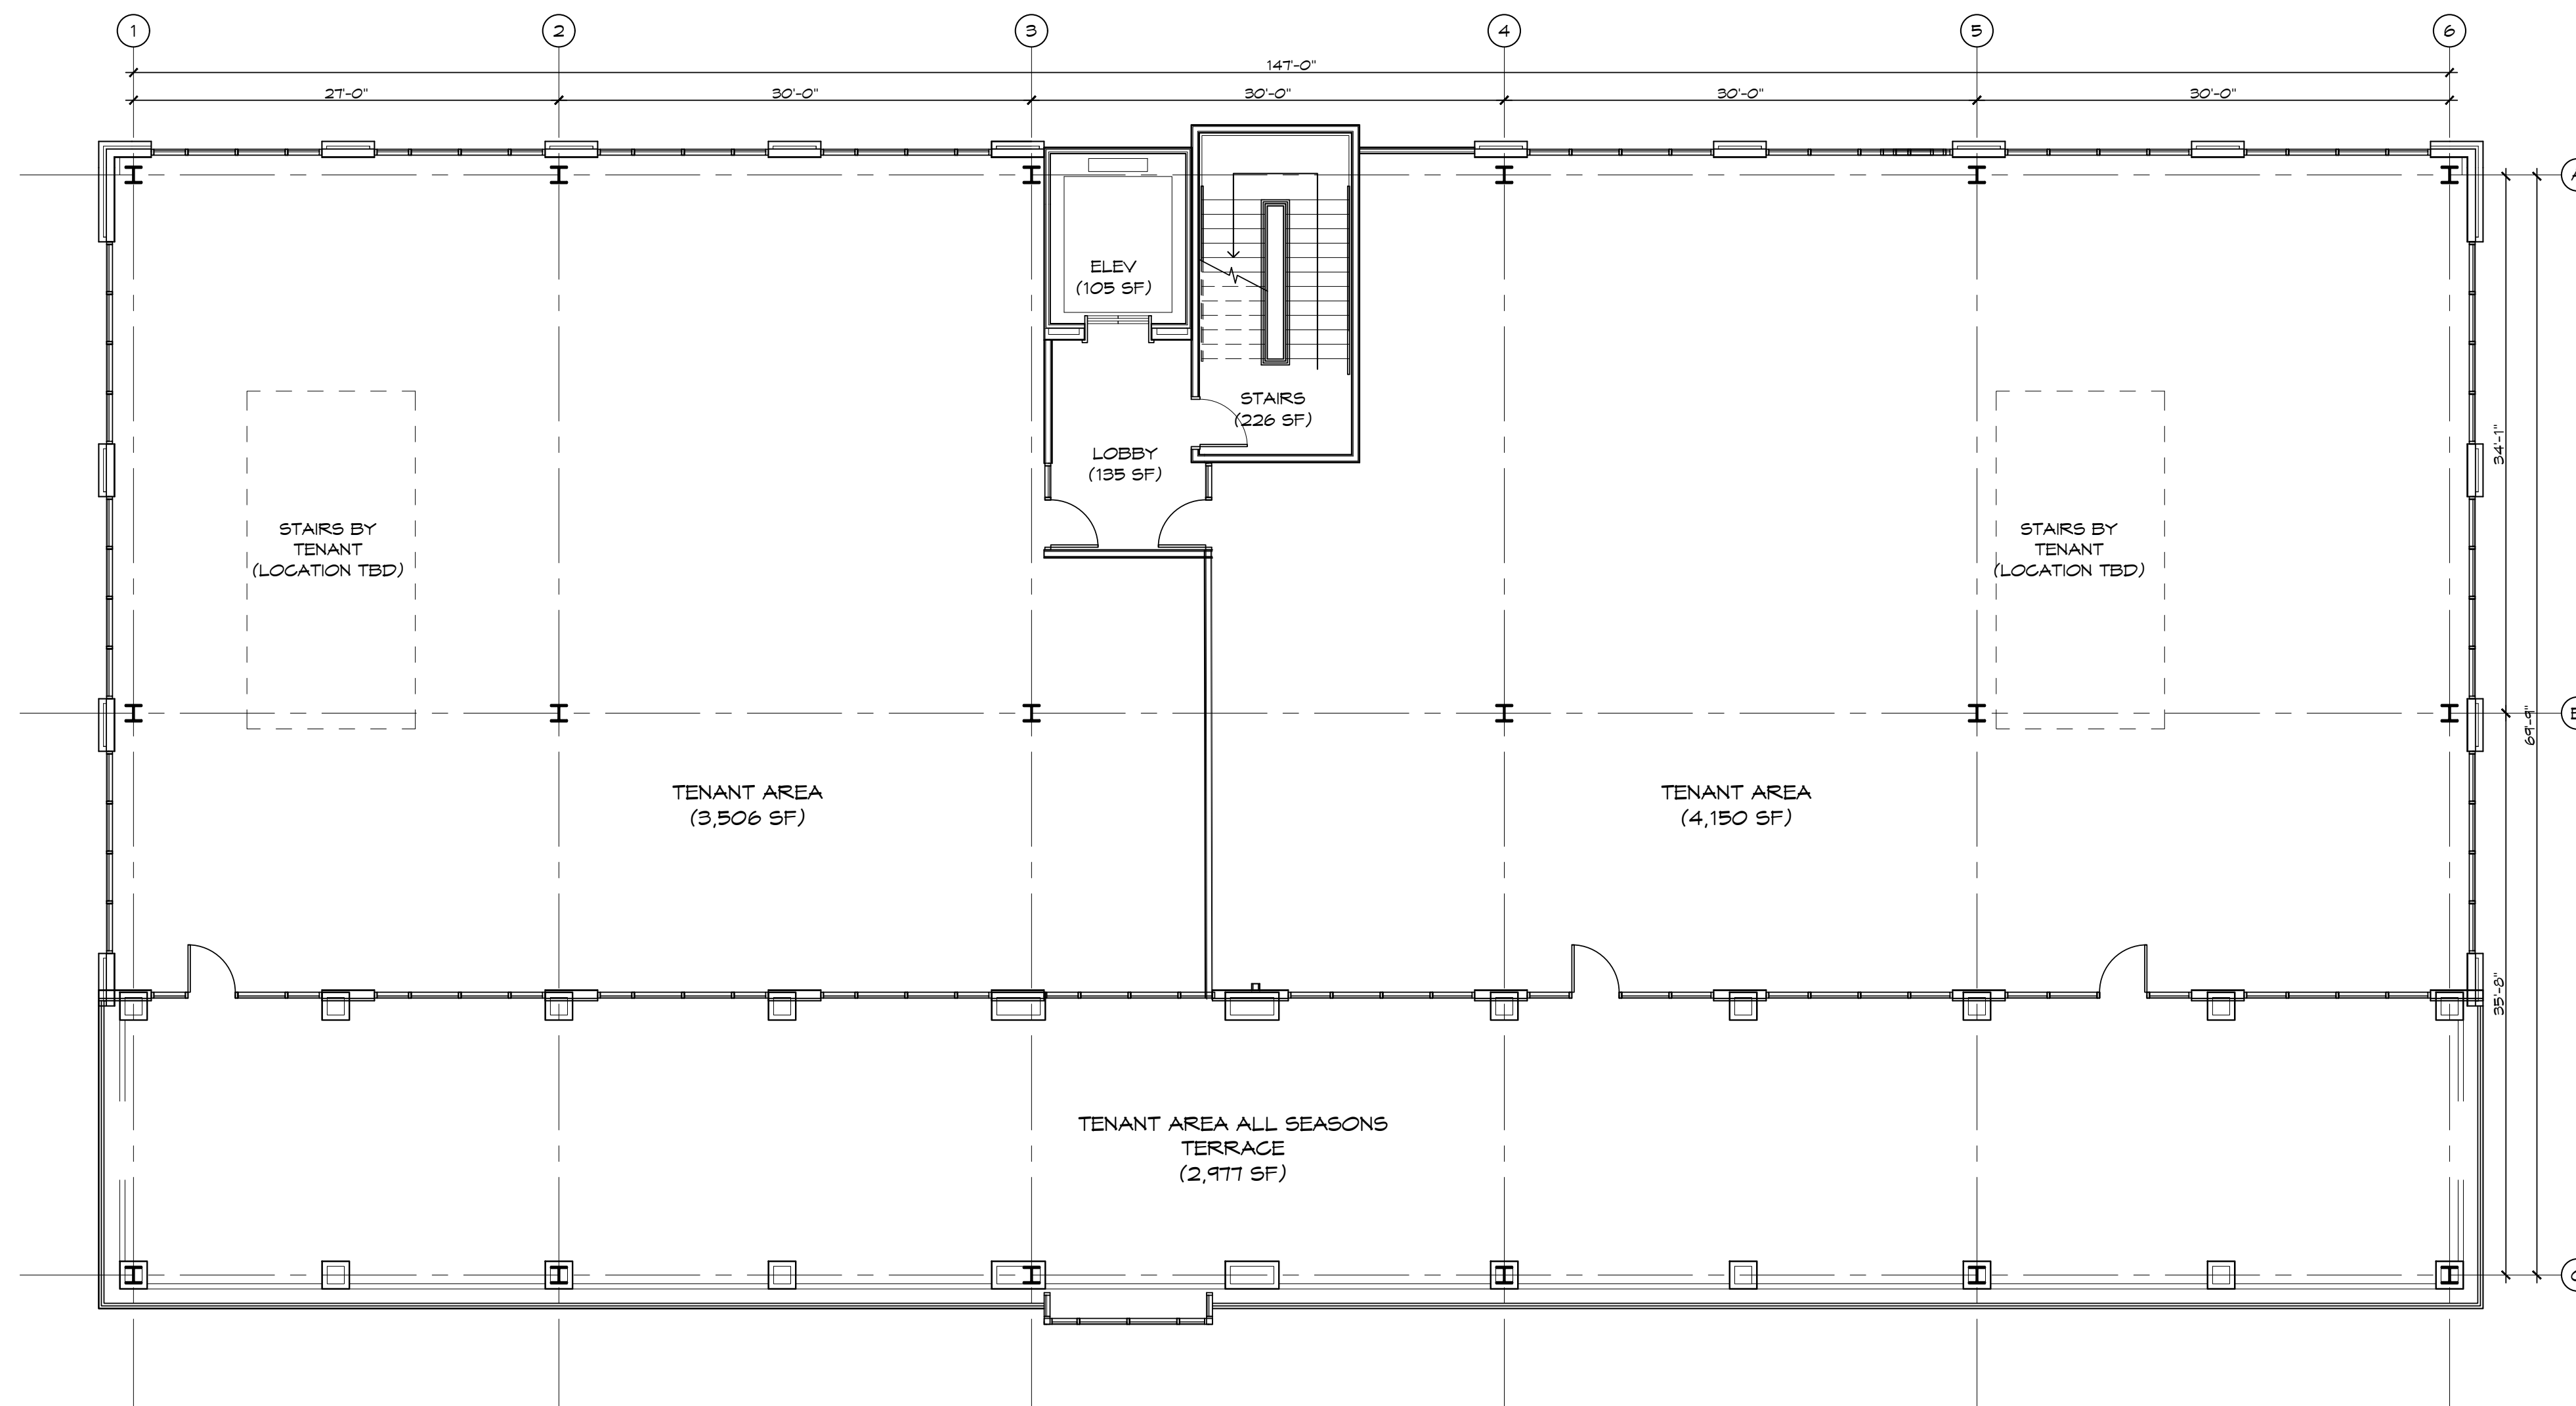

01 | 2 BUILDING TENANTS
 BUILDING 2 SECOND FLOOR PLAN 
 SCALE: 1/8" = 1'-0"

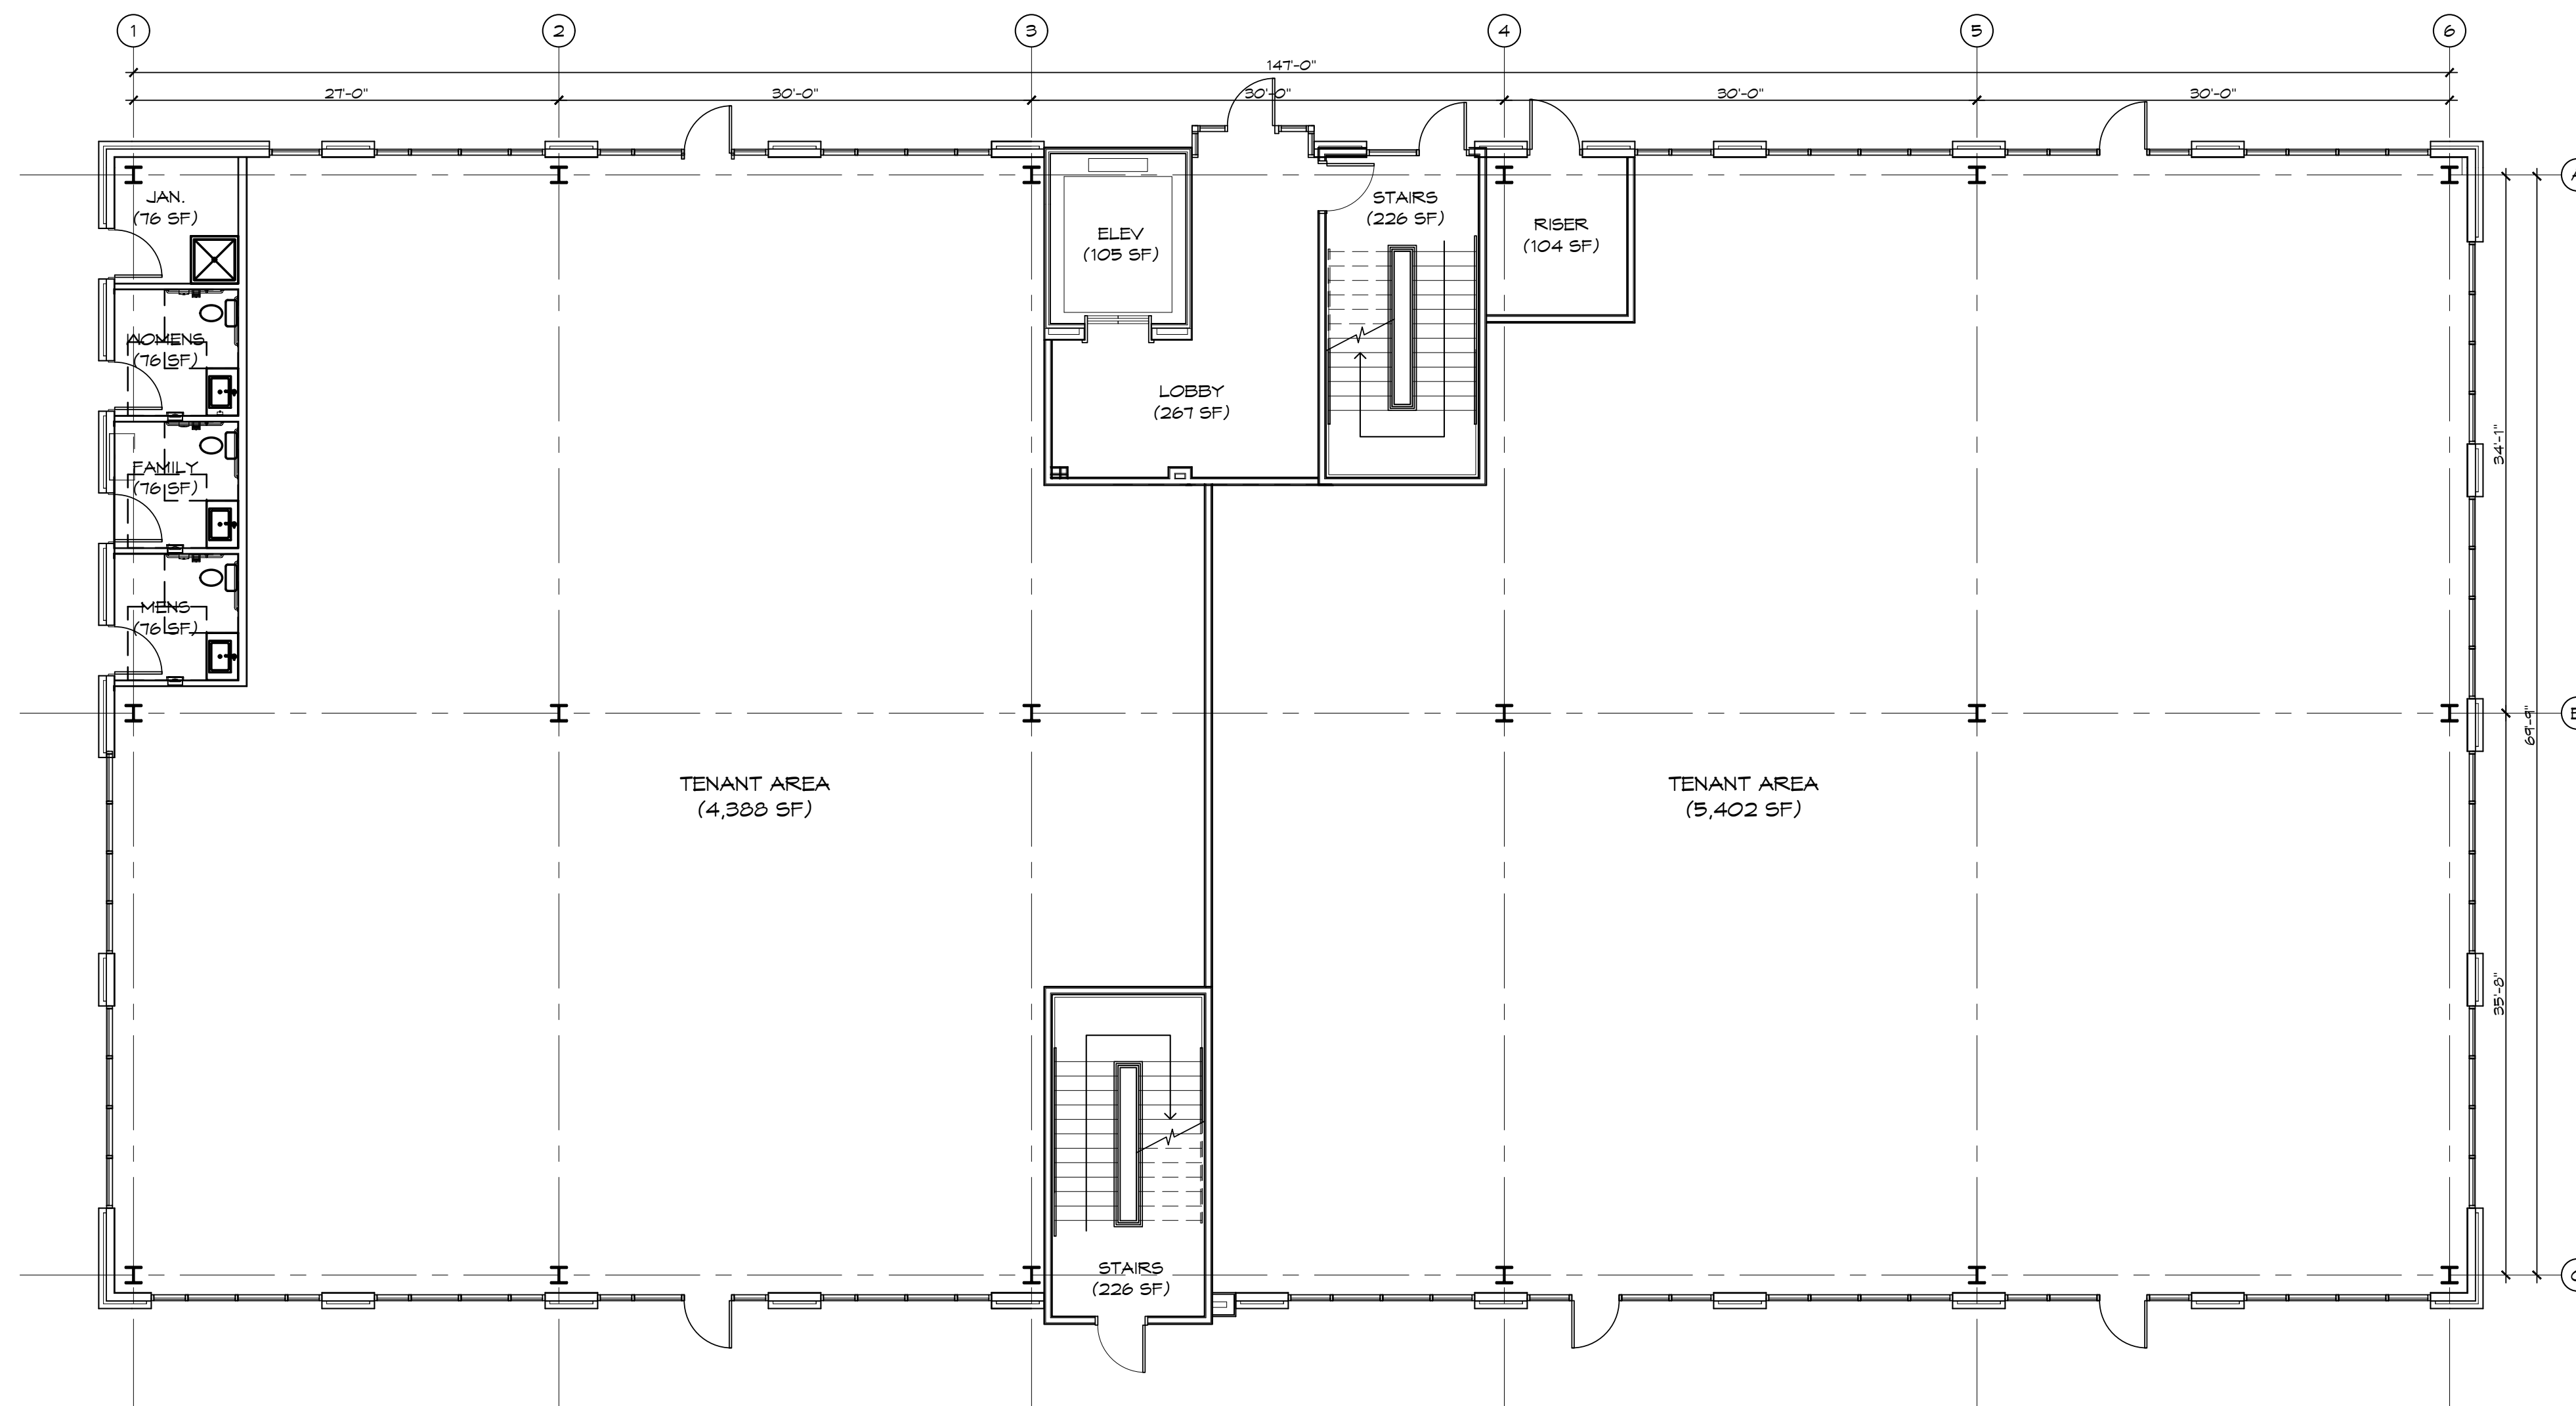

01 | 3-4 BUILDING TENANTS
 BUILDING 2 FIRST FLOOR PLAN 
 SCALE: 1/8" = 1'-0"

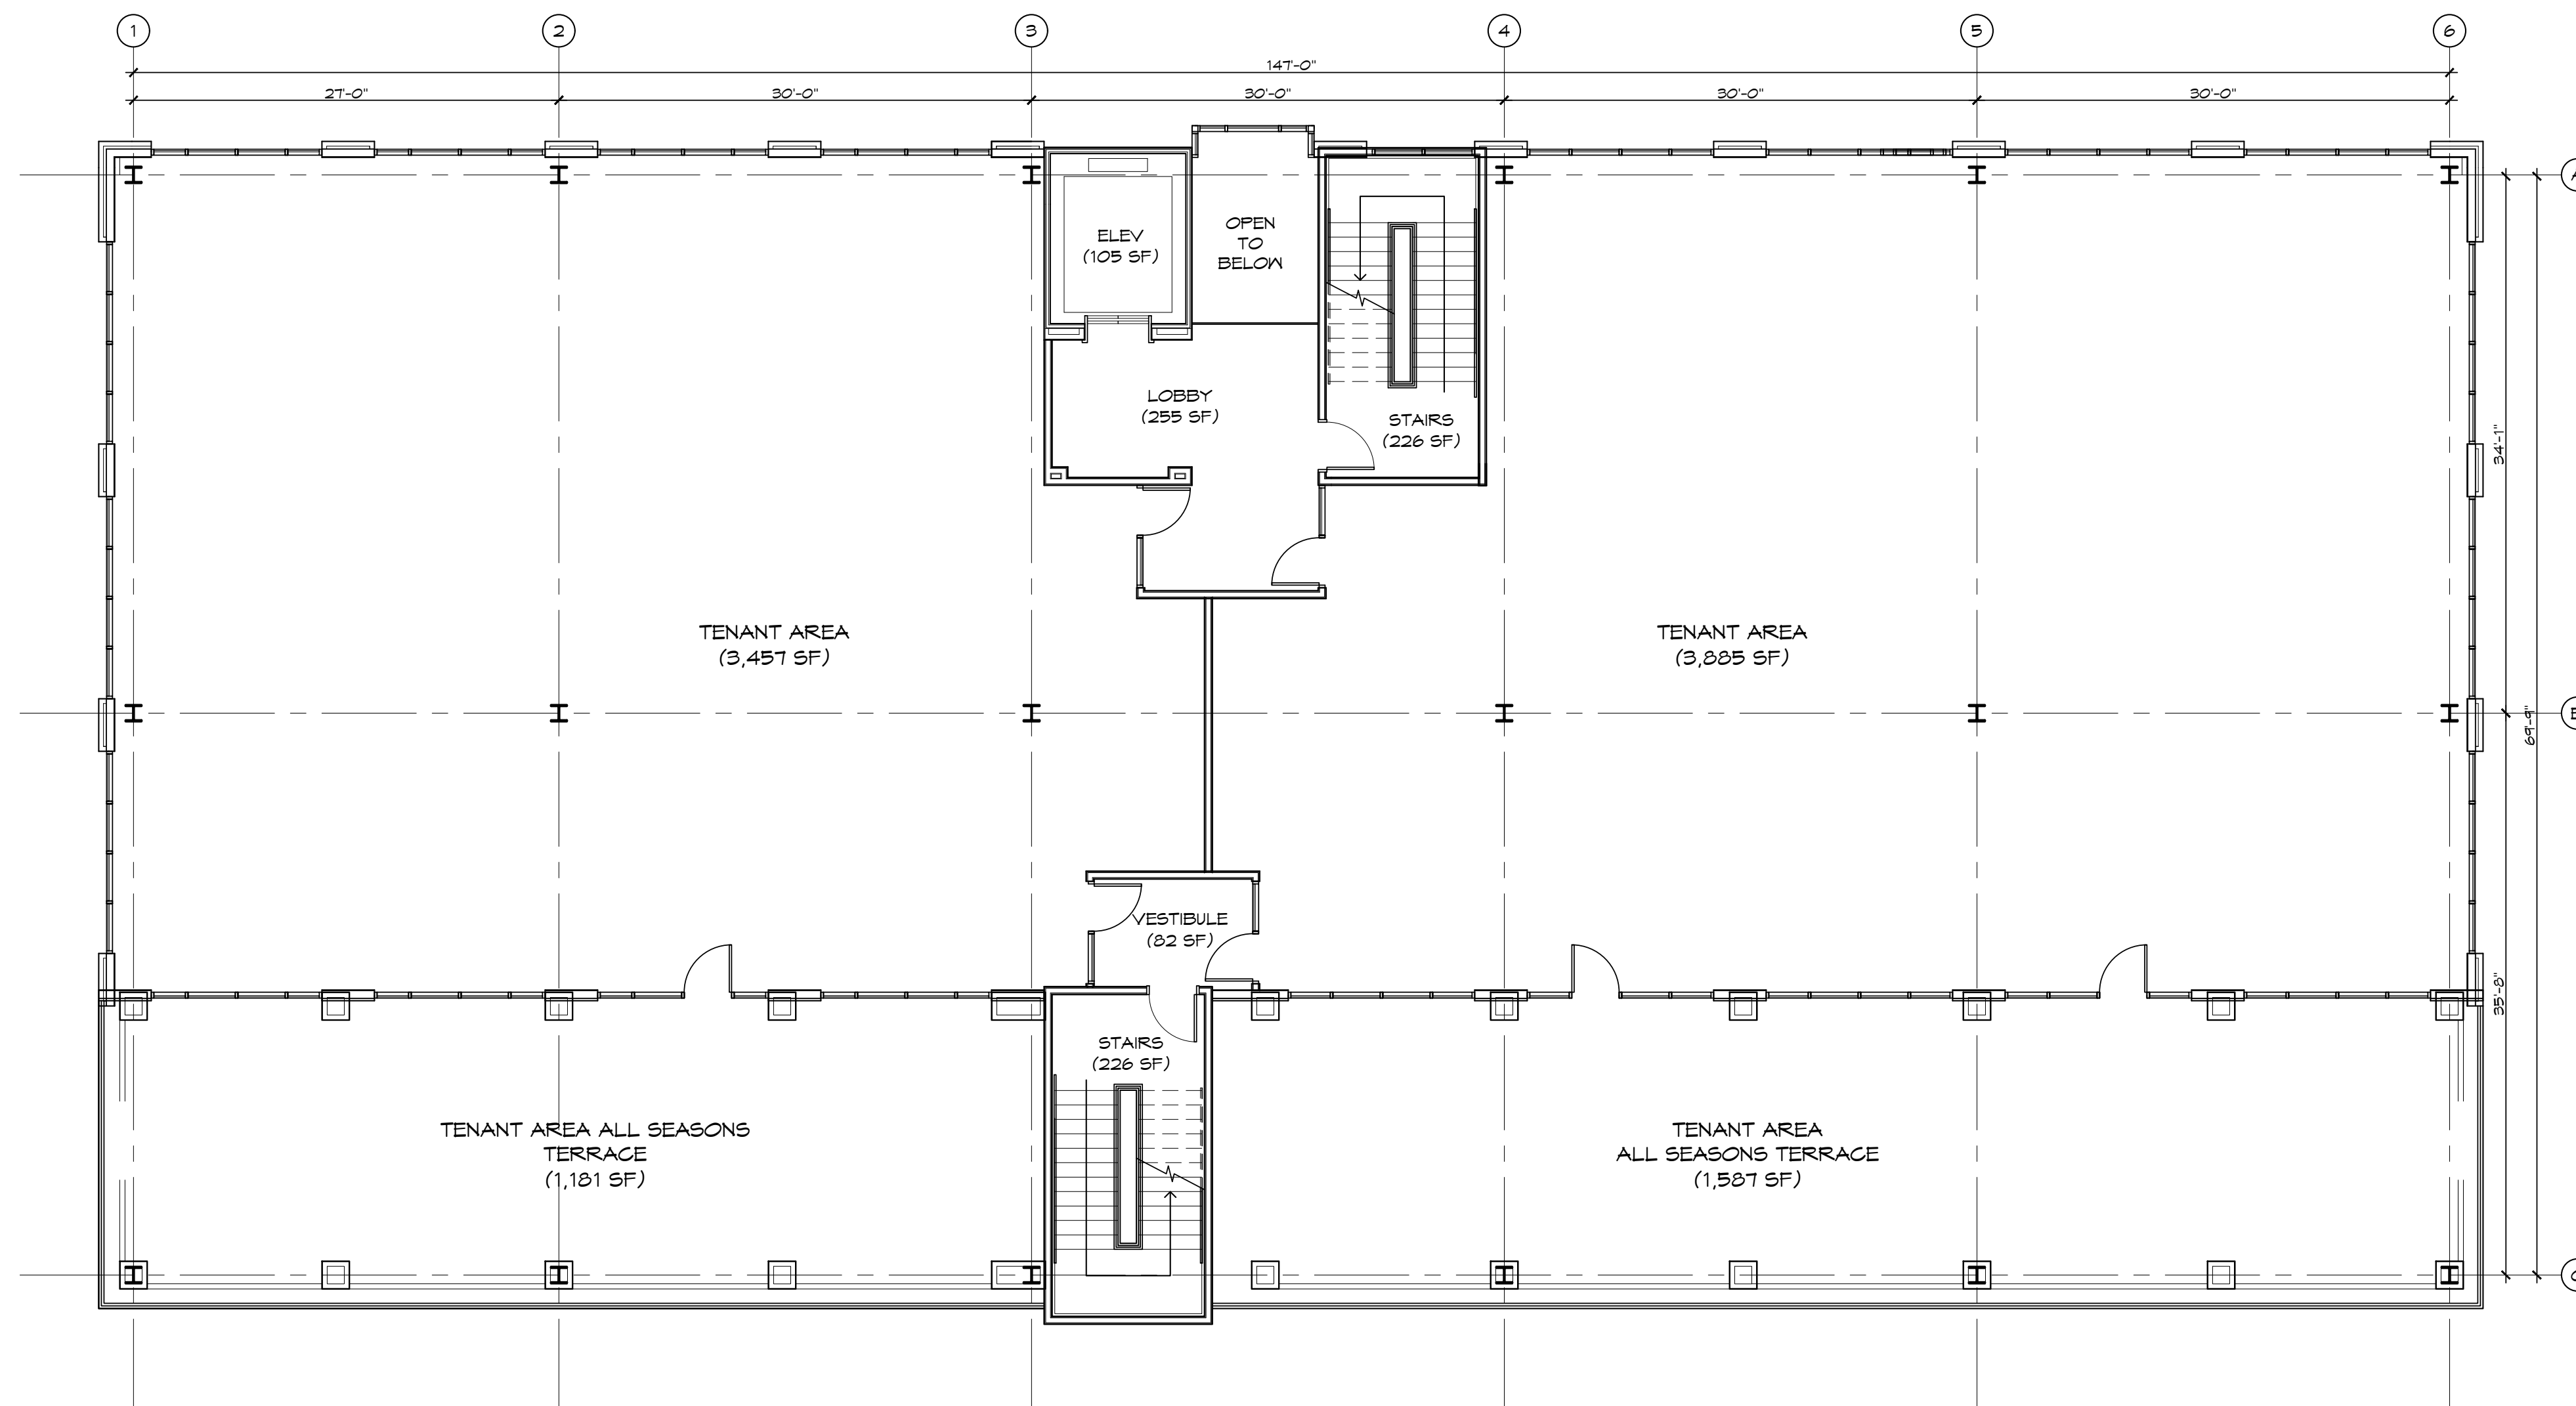

01 | 3-4 BUILDING TENANTS
 BUILDING 2 SECOND FLOOR PLAN 
 SCALE: 1/8" = 1'-0"